

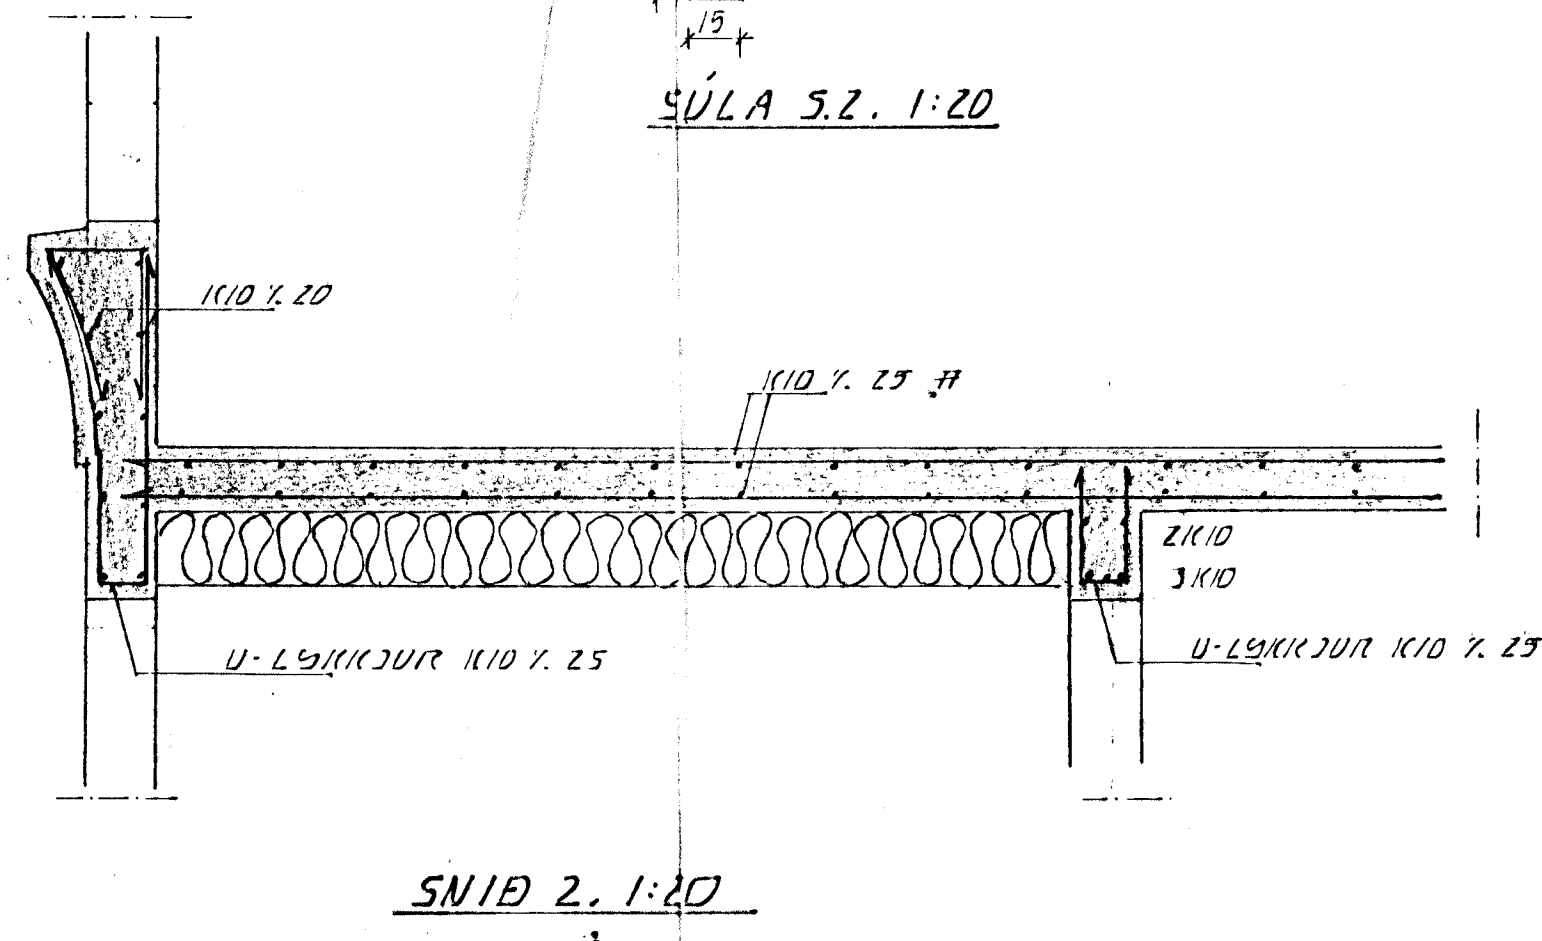
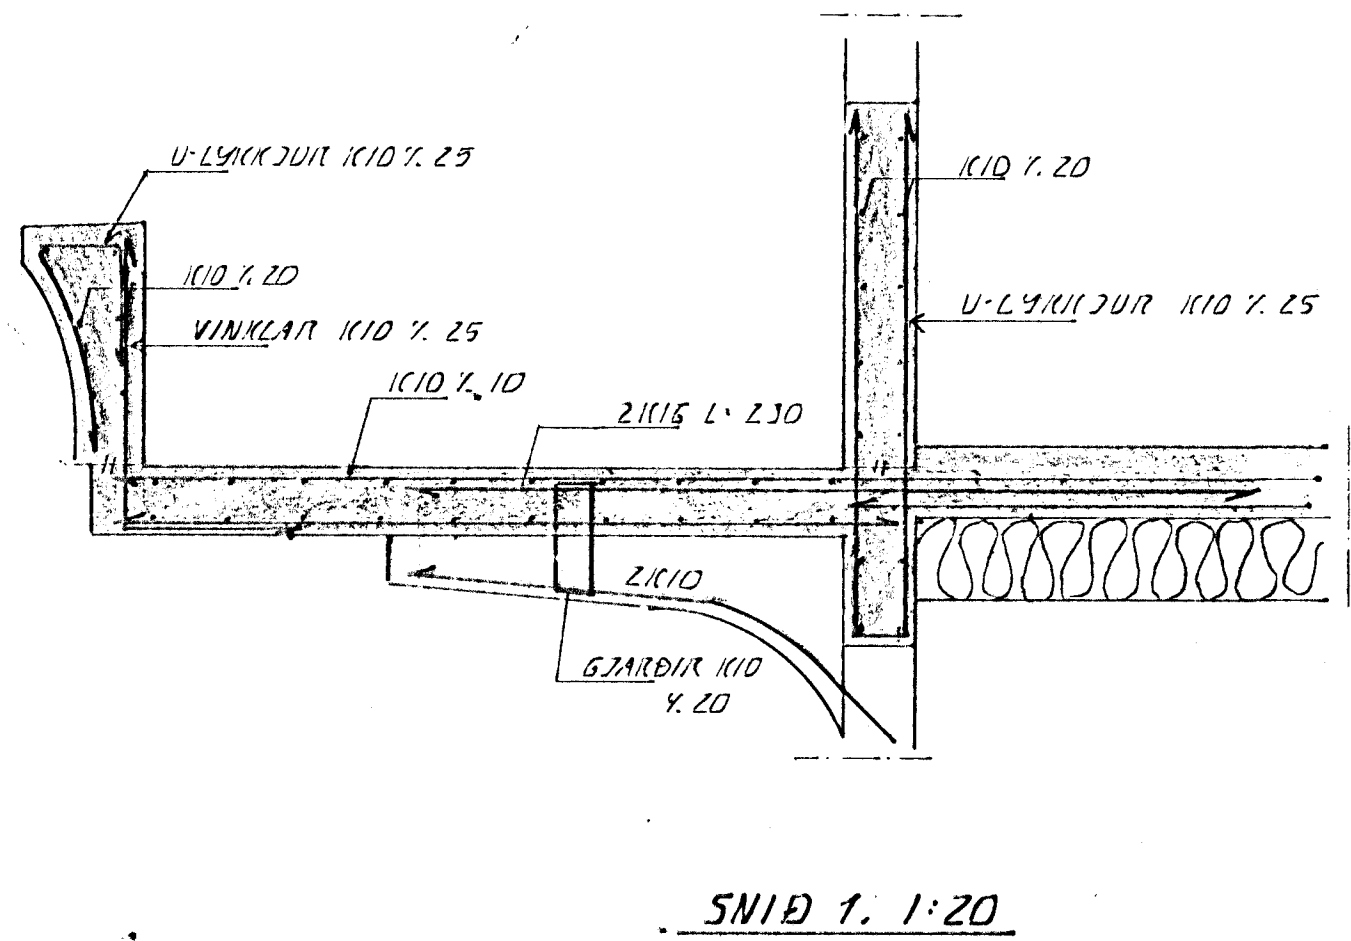
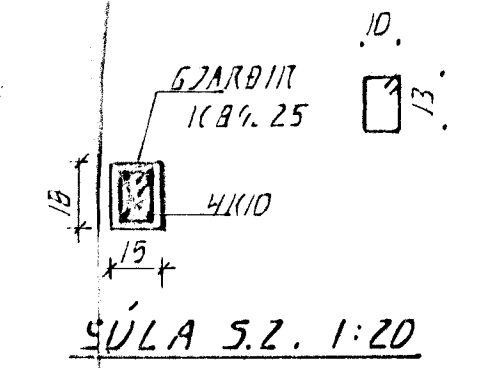
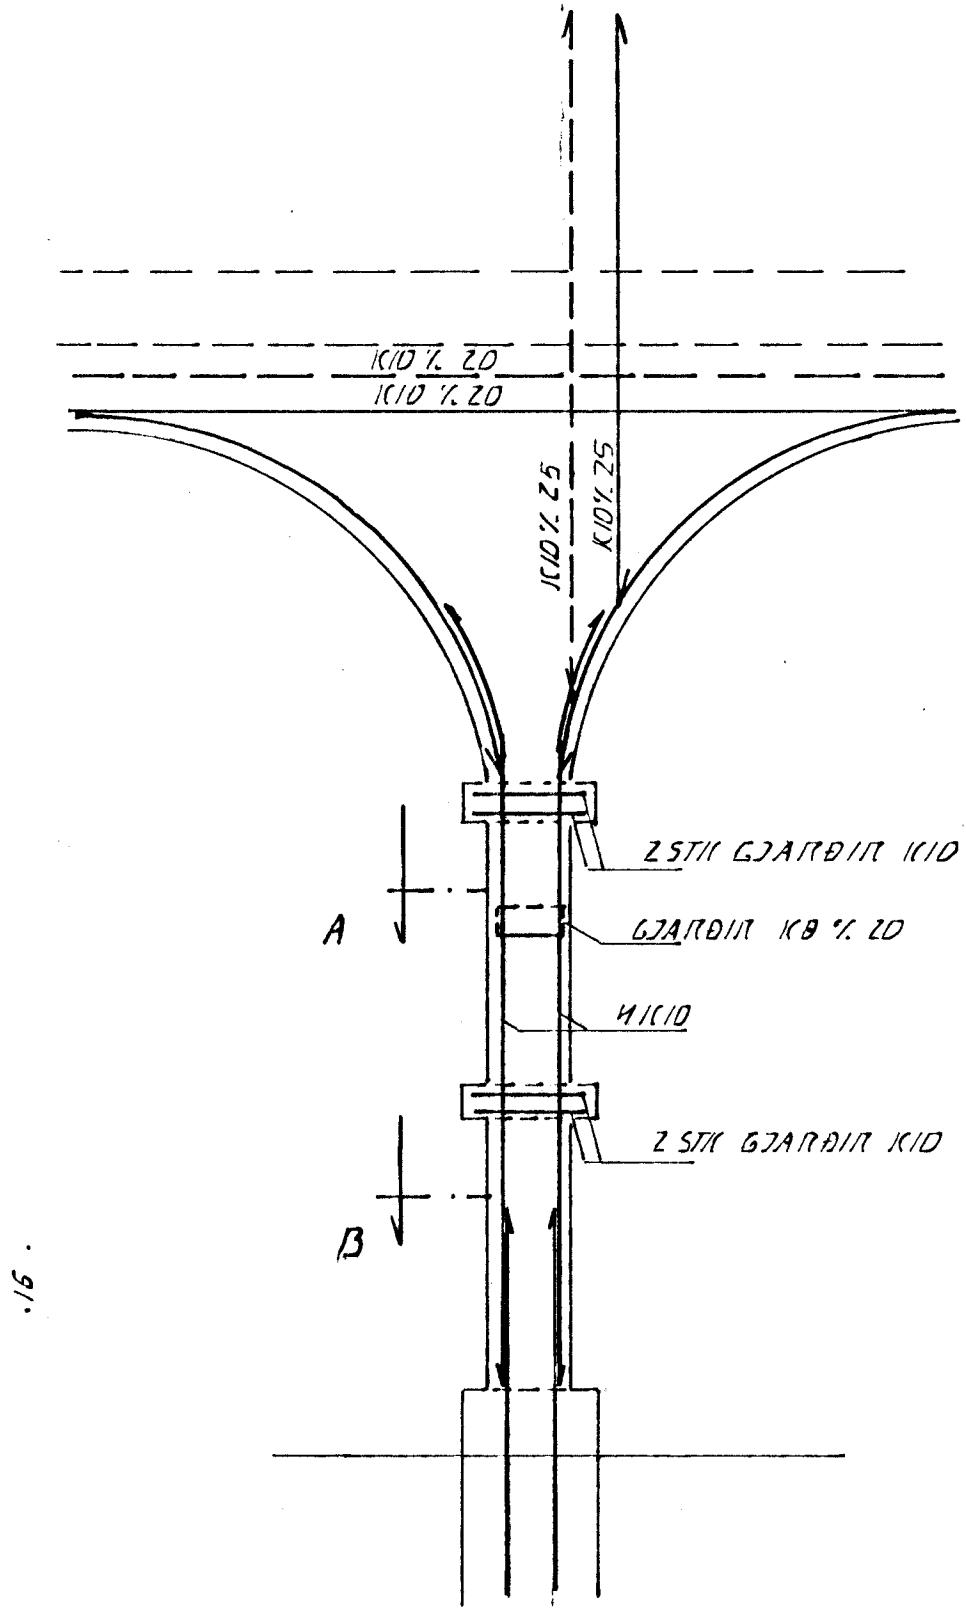


TILÖPPUR STEYPIST
A FROSTFRÍLA GRÚSAR
FÖLLINGU

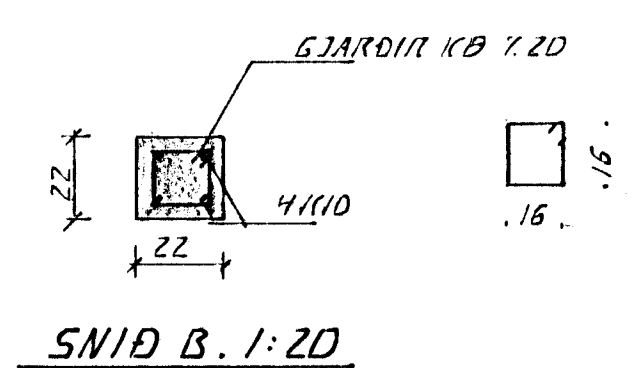

Á 5 VIND SÚLA S.1. 1:20

25 JUNI 1997

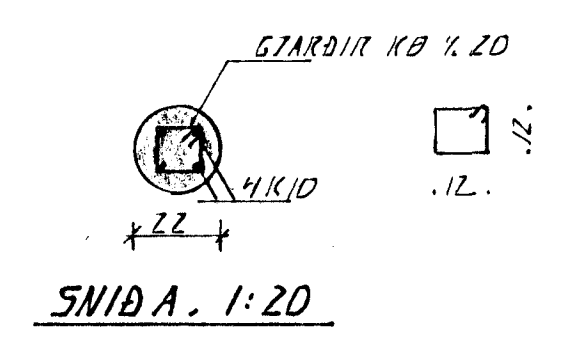

SÍKJRINGAR
ALMENNAR SÍKJRINGAR SÁÐL. 1-01
STEYPUHULA A JÁRNUM Í ÚTVEGG 30 MM
" " PLÖTU OG INNVEGG 20 MM

BR.	DAGS.	EDLI BR.	SIGN.
LÆKJARBERG 1			
HAFNARFIRÐI			
VEGGIR 1.HÆD. PLATA 9FIR 1.HÆD.			
DAGS.	SEPT. 96		
VERK NR.	9622		
TEIKN NR.	1-04		
HANNAÐ	4.11.96		
TEIKNAD	4.11.		
YFIRFARIÐ			