
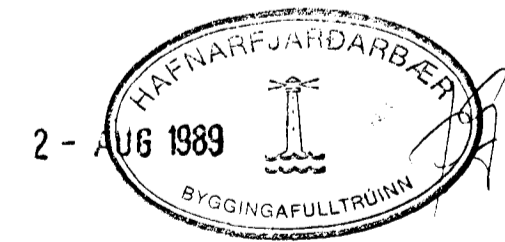


Grundmynd hæð 1:50

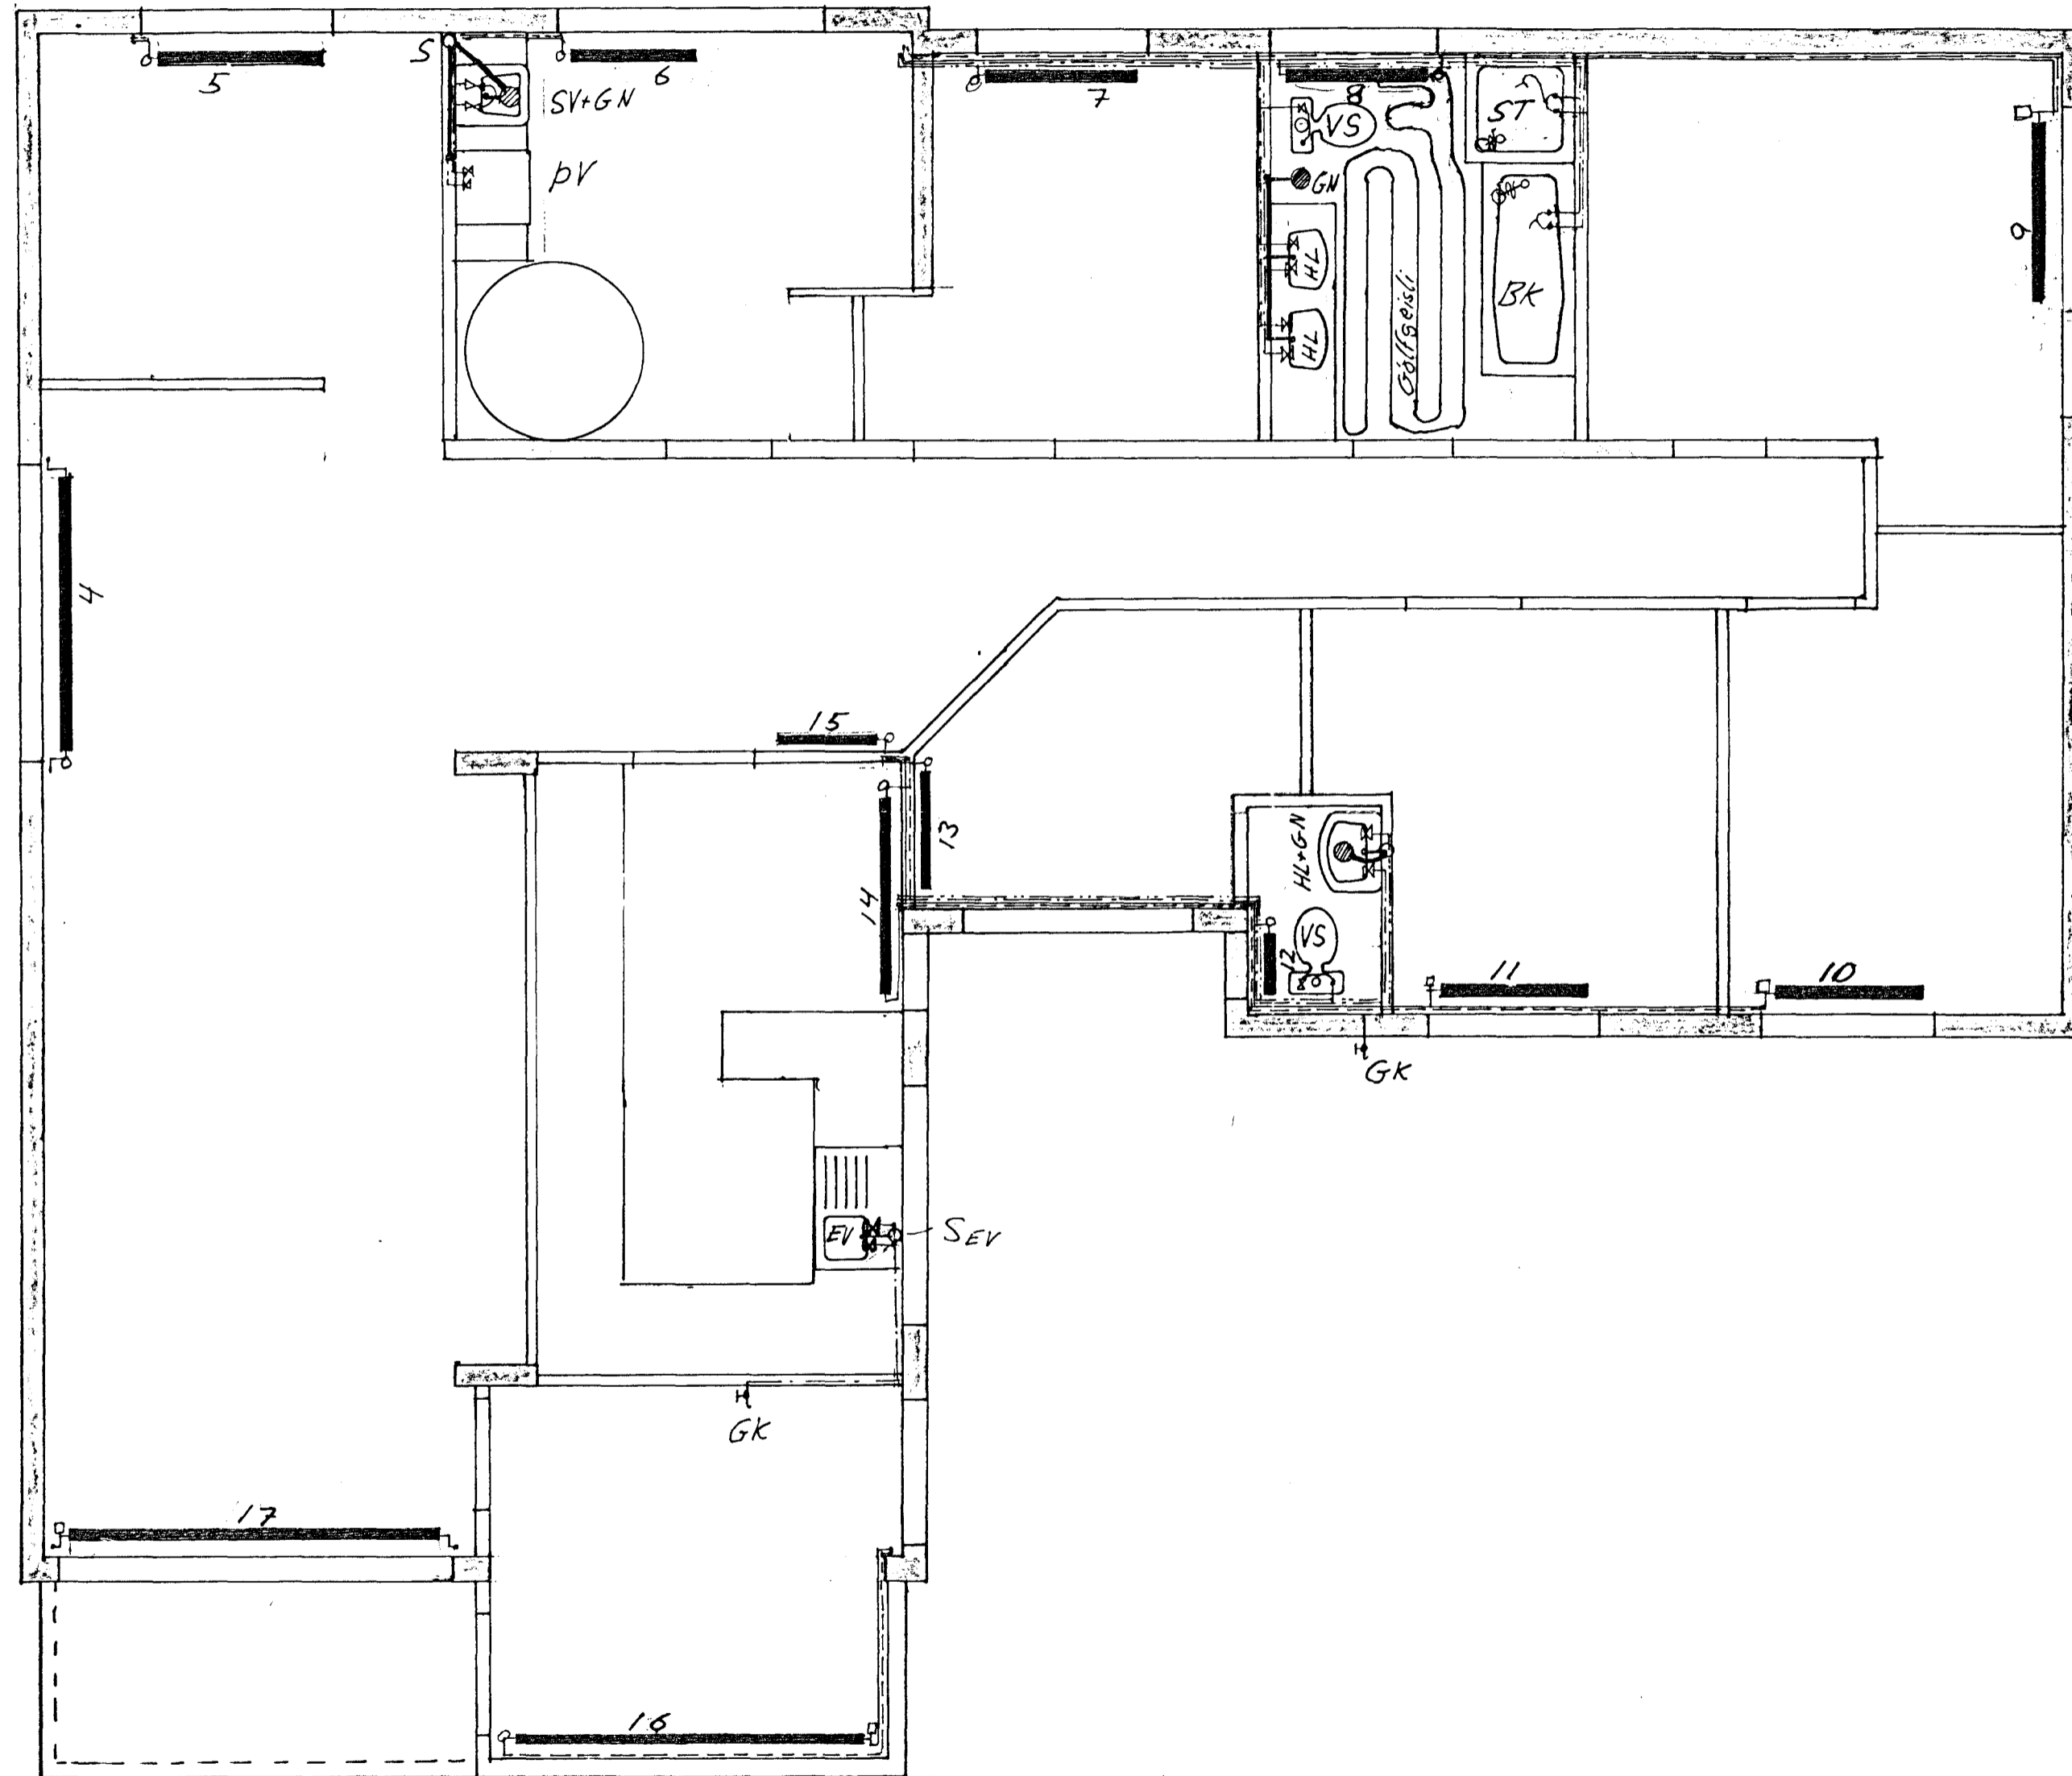

Samykkjast 21/7 '89 *Ruedikar*
Verkfrest. 104/125

Breytingar			Lækjarberg 20. HF.	
Nr.	Dags.	Nafn		
			Verkfæðistofa Þráinn Karlsson og Benedikt Skarphéðinsson sf. LAUGAVEGI 17A SÍMAR: 31770, 68775	HVY JVV IS M 1:50
			Hiti, vatn og frærenast	Nr. 3 Dags. júlí '89