

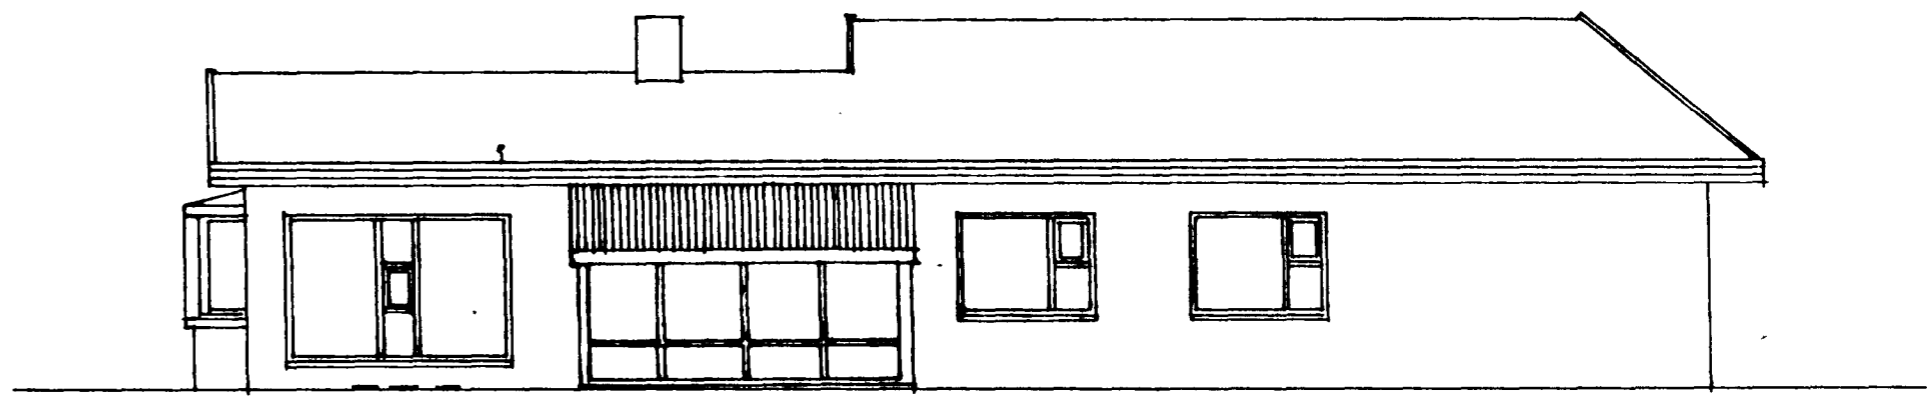
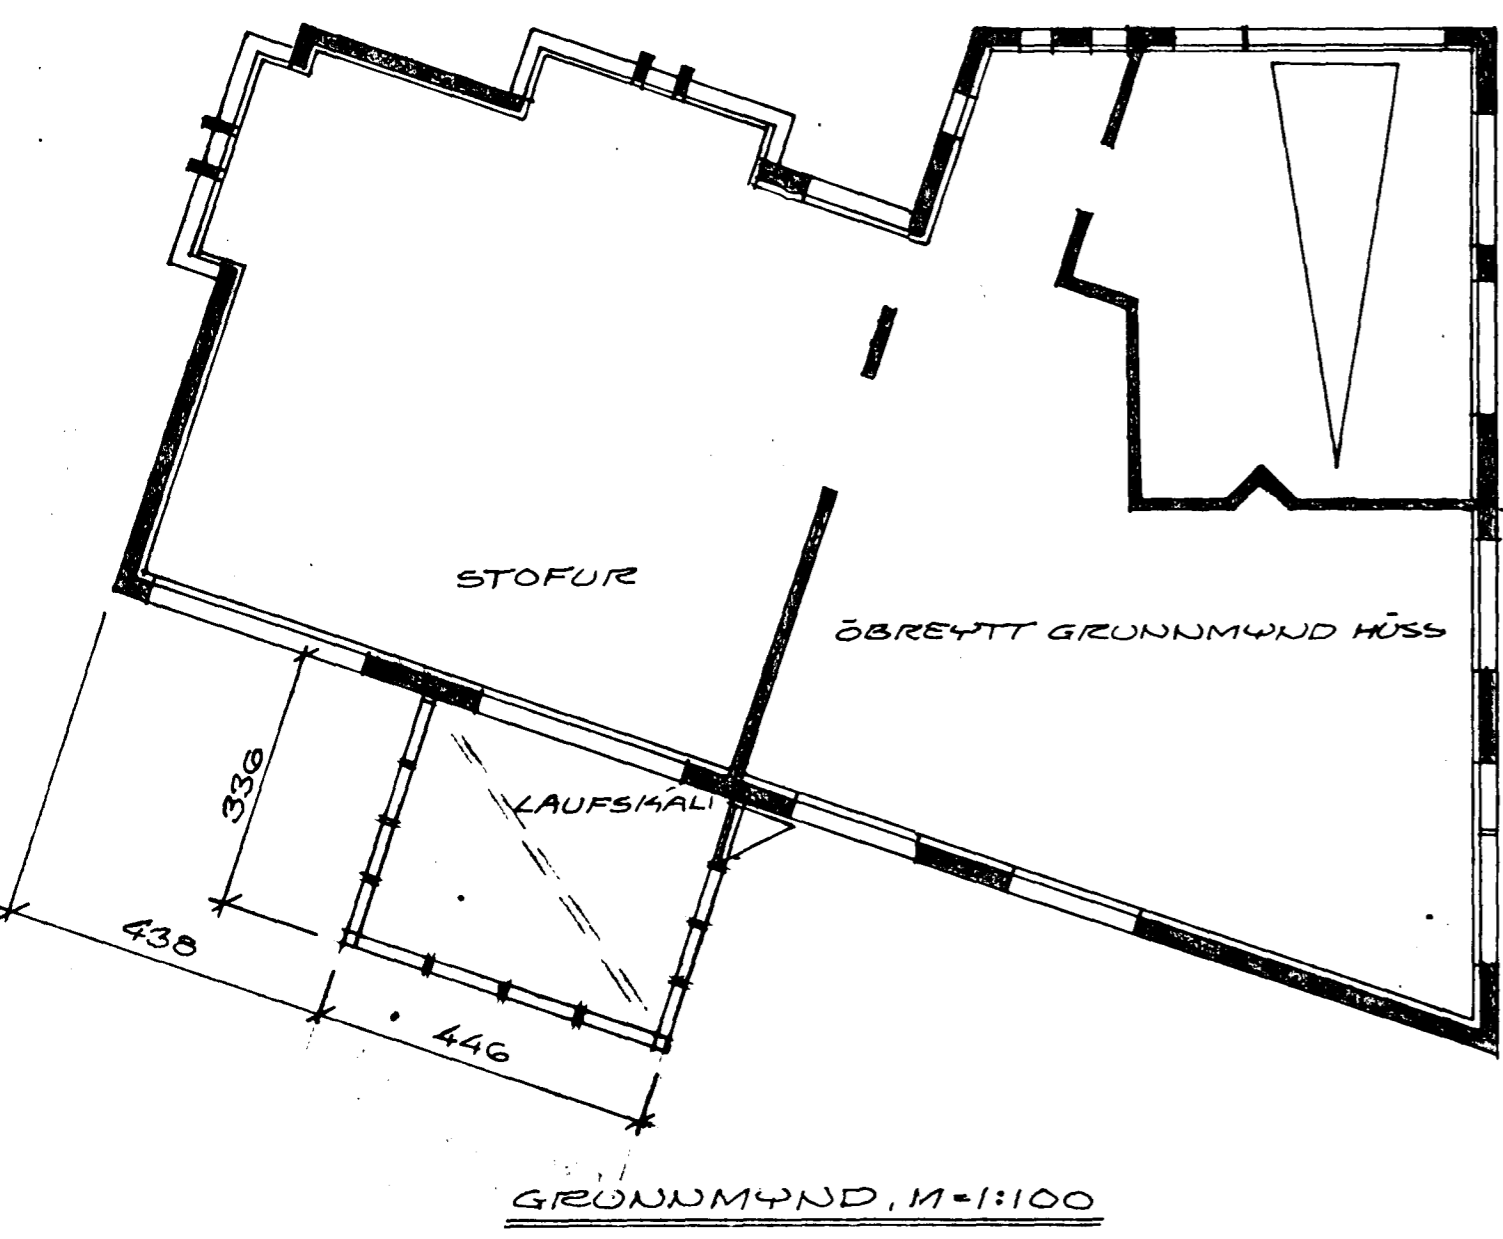


Samþykkt á fundi bygginga-
nefndar þ. 26.15.1994.
BYGGINGAFULLTRÚINN
Í HAFNARFIRDI

[Signature]

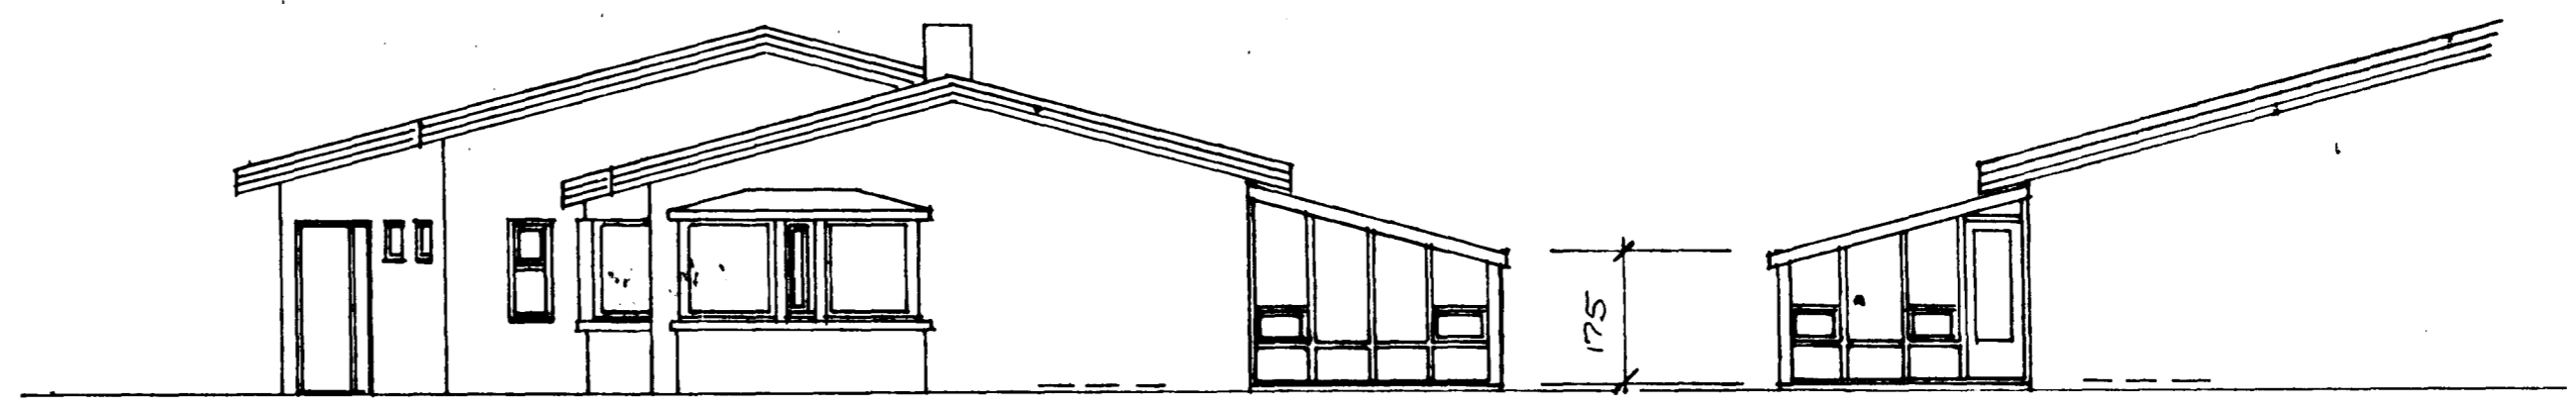

LAUFSKALI: 15M² BRÜTTÓ
33M³ BRÜTTÓ

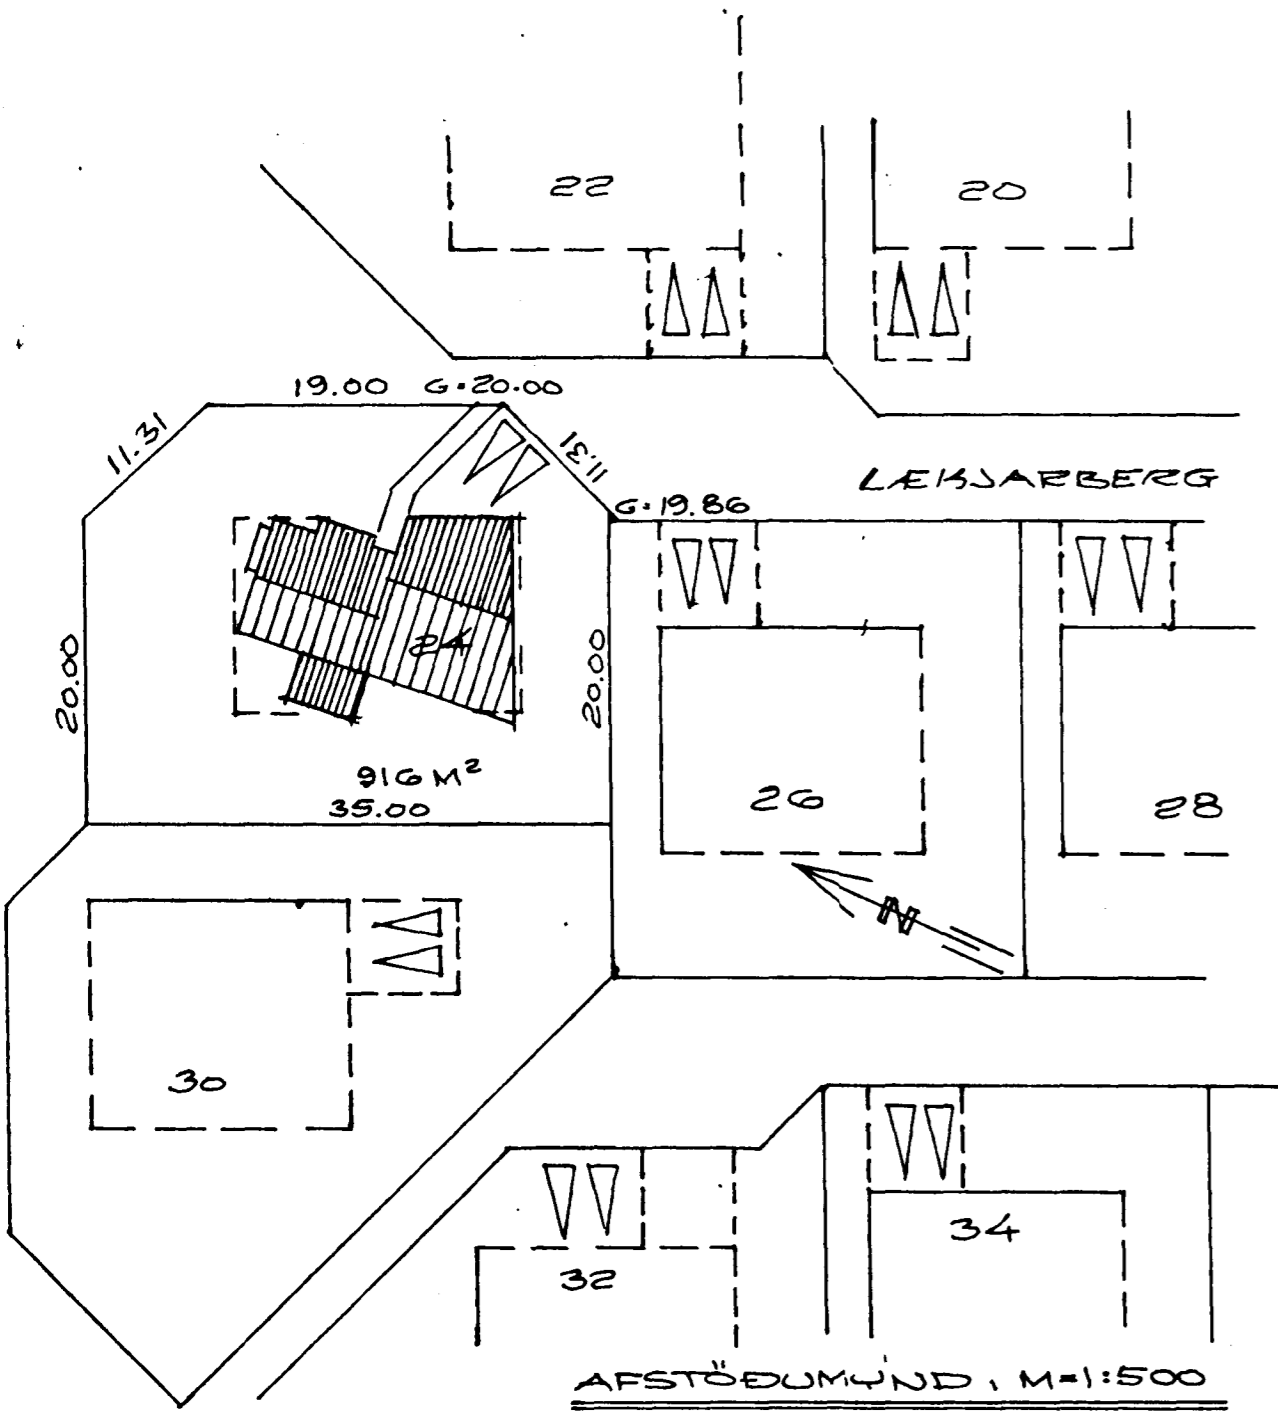

LEKJARBERG NR. 24
HAFNARFIRDI Í OKTÓBER 1993
ARNARHRAUNI 47, SIMI 651412
LAUFSKALI
Agnar Magnússon PVEI