

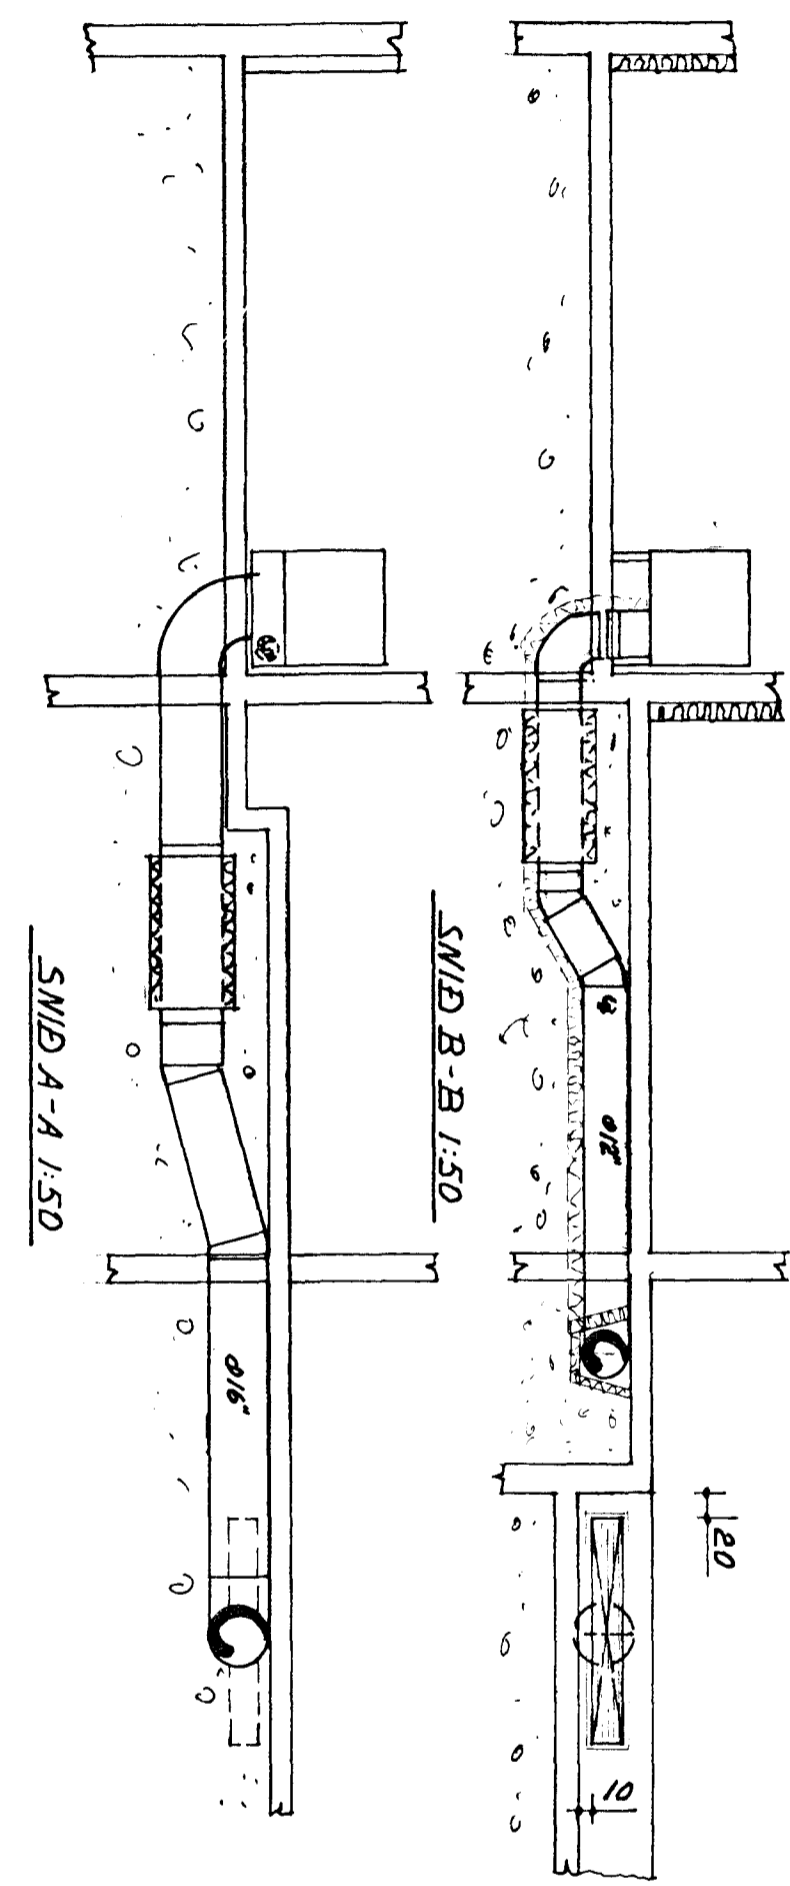


HLIDARMYND SAMSTÆÐU 1:50

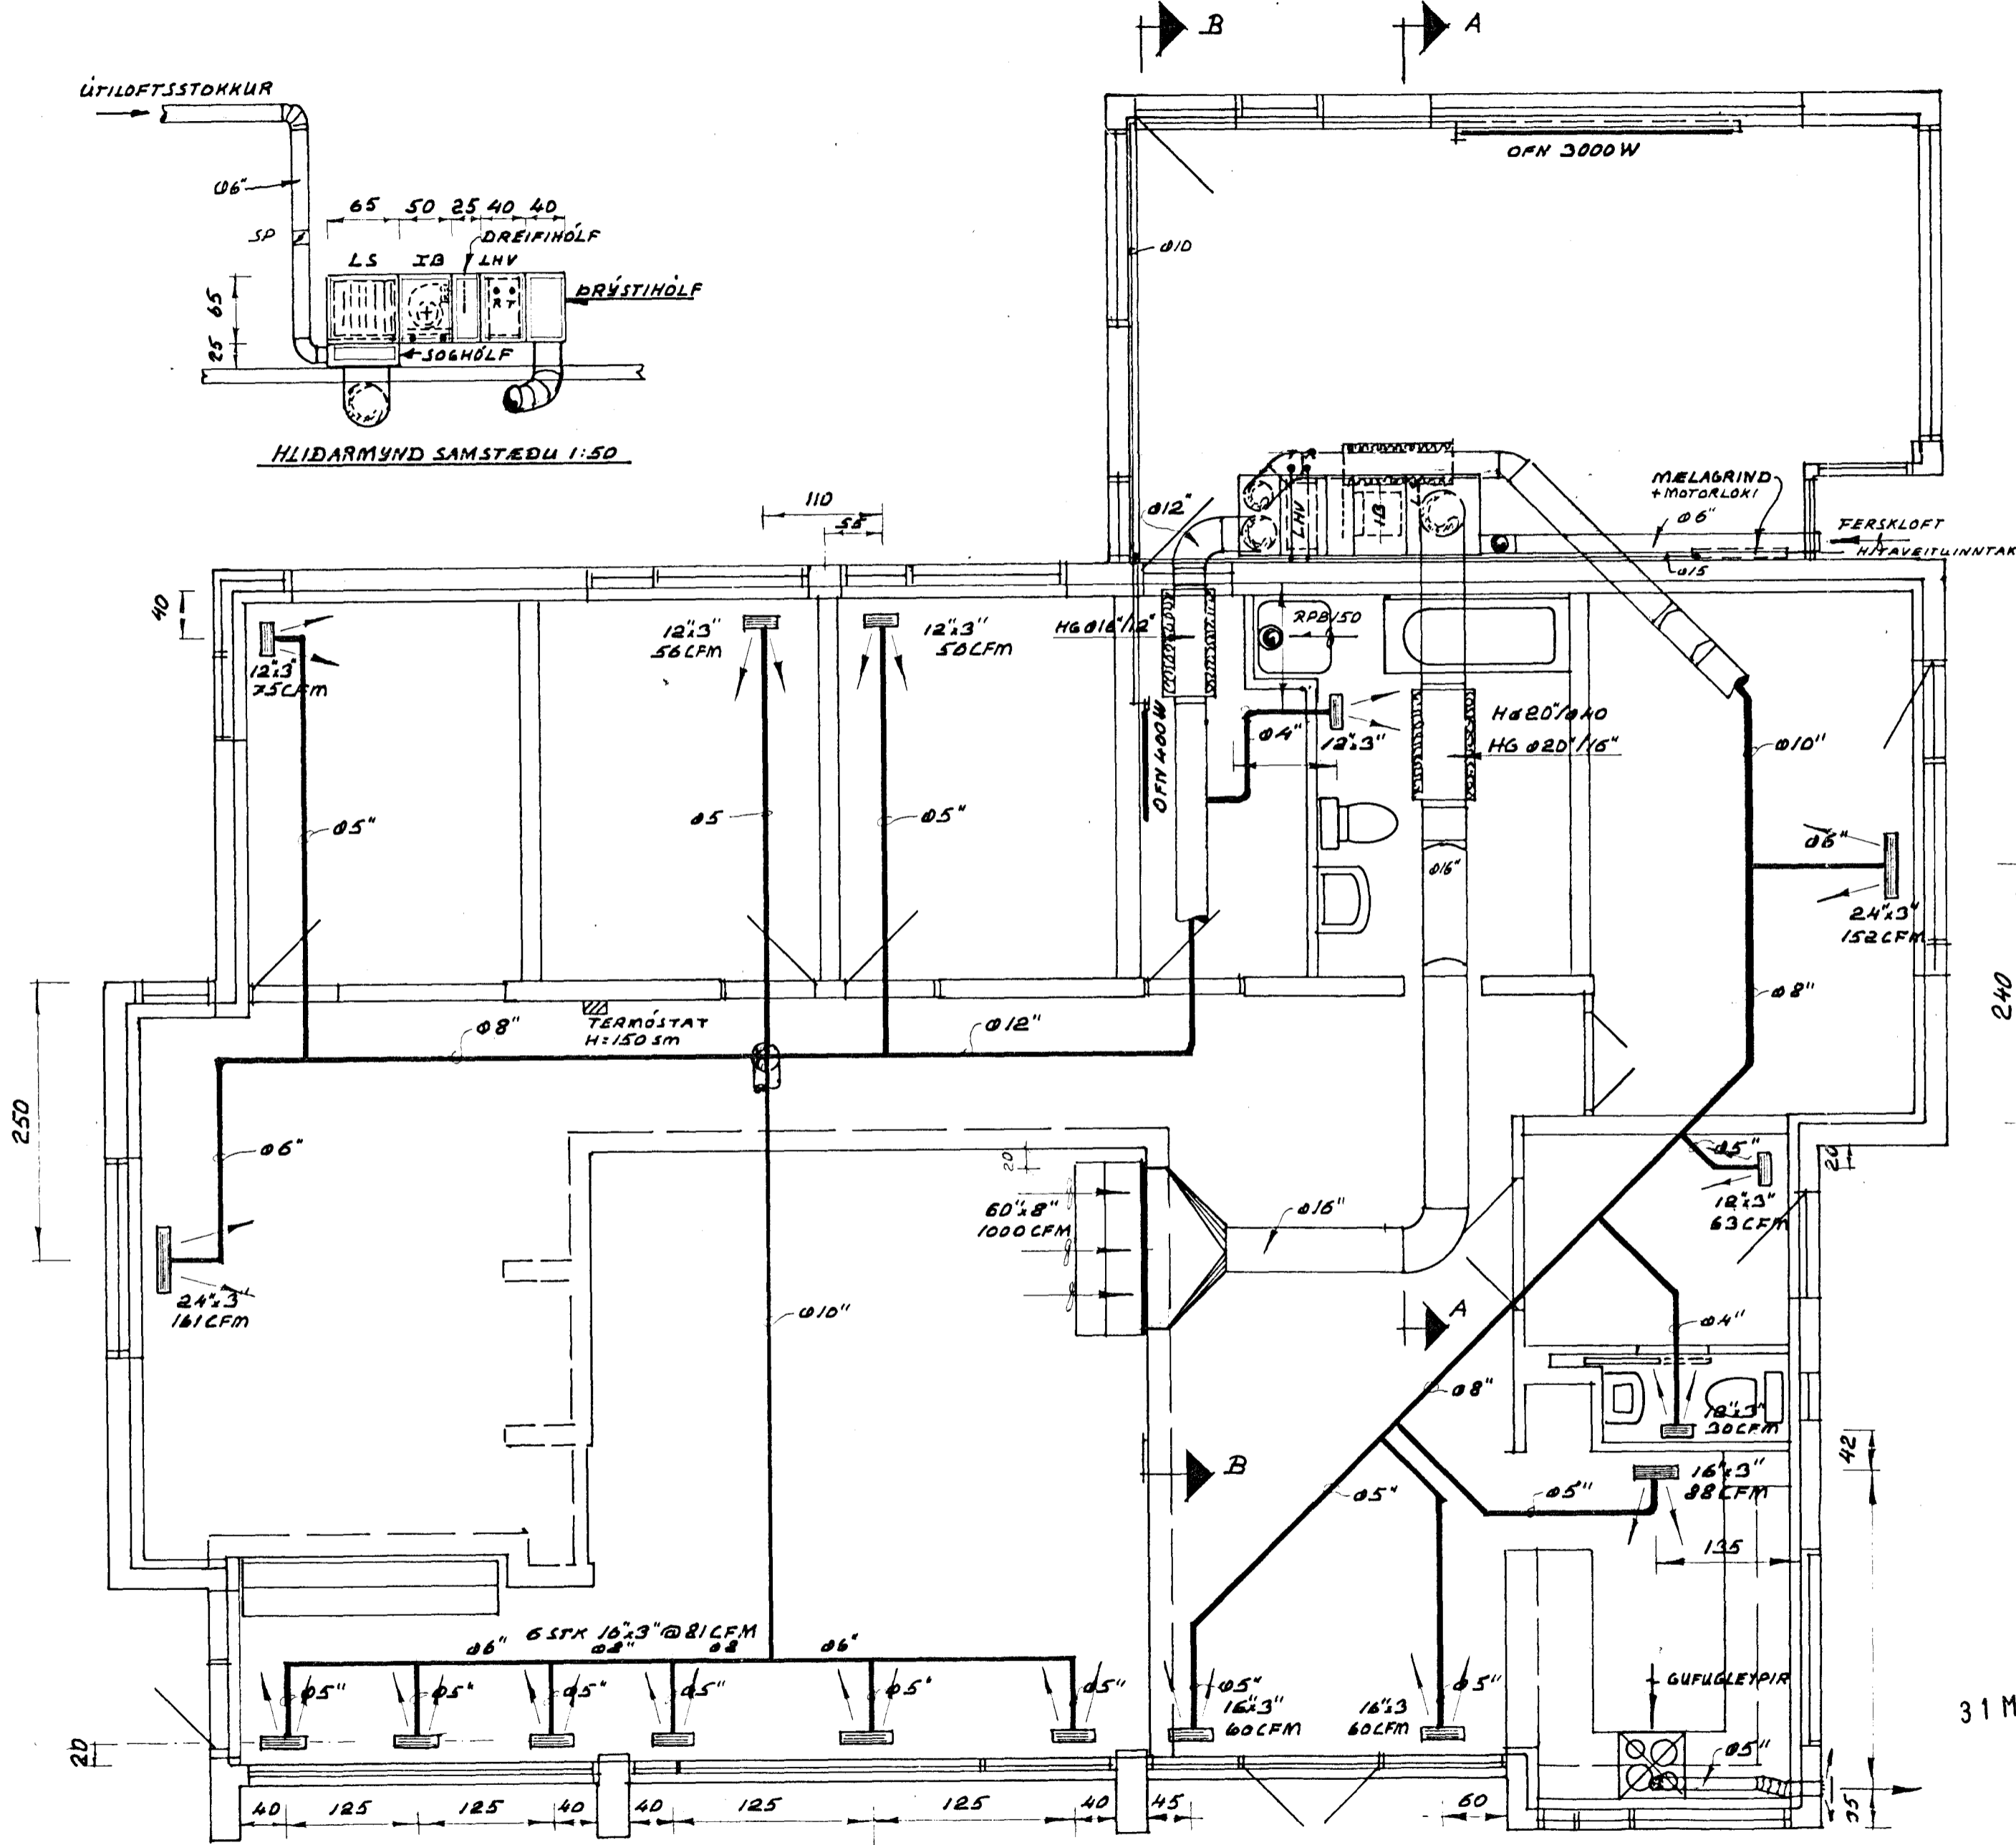

STOKKARI LINDAB EDA SAMBERIL.
 RISTAR : BARBER-LOLMAN T&B V 20 SM. FRÁ VE66 Í MIÐJU

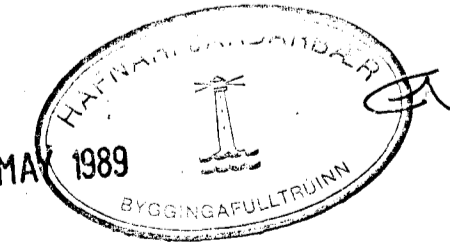

Porgeir Bergsson vélataeknifraedingur
 Verkfraedistofa - Bergstaedastræti 13
 101 Reykjavik - Simi 29833

VERKREIÐI LIEKJARBERG 30 HAFNARFIRÐI	VERKFR DAGS MAI 89
HEITI TERN FERSKLOFTS-ÖBHITAKERFI	HAERNAÐ 73
GRUNNMUND OG SNID	TERN 73
	KYRÐI 1:50
	TERN NR L-01