




FRANSKAR SKRUFUR  
 Ø12 mm L: 100 mm  
 BORA SKAL MED PASS LEGUM  
 BÖR FYRIR SKRUFUM

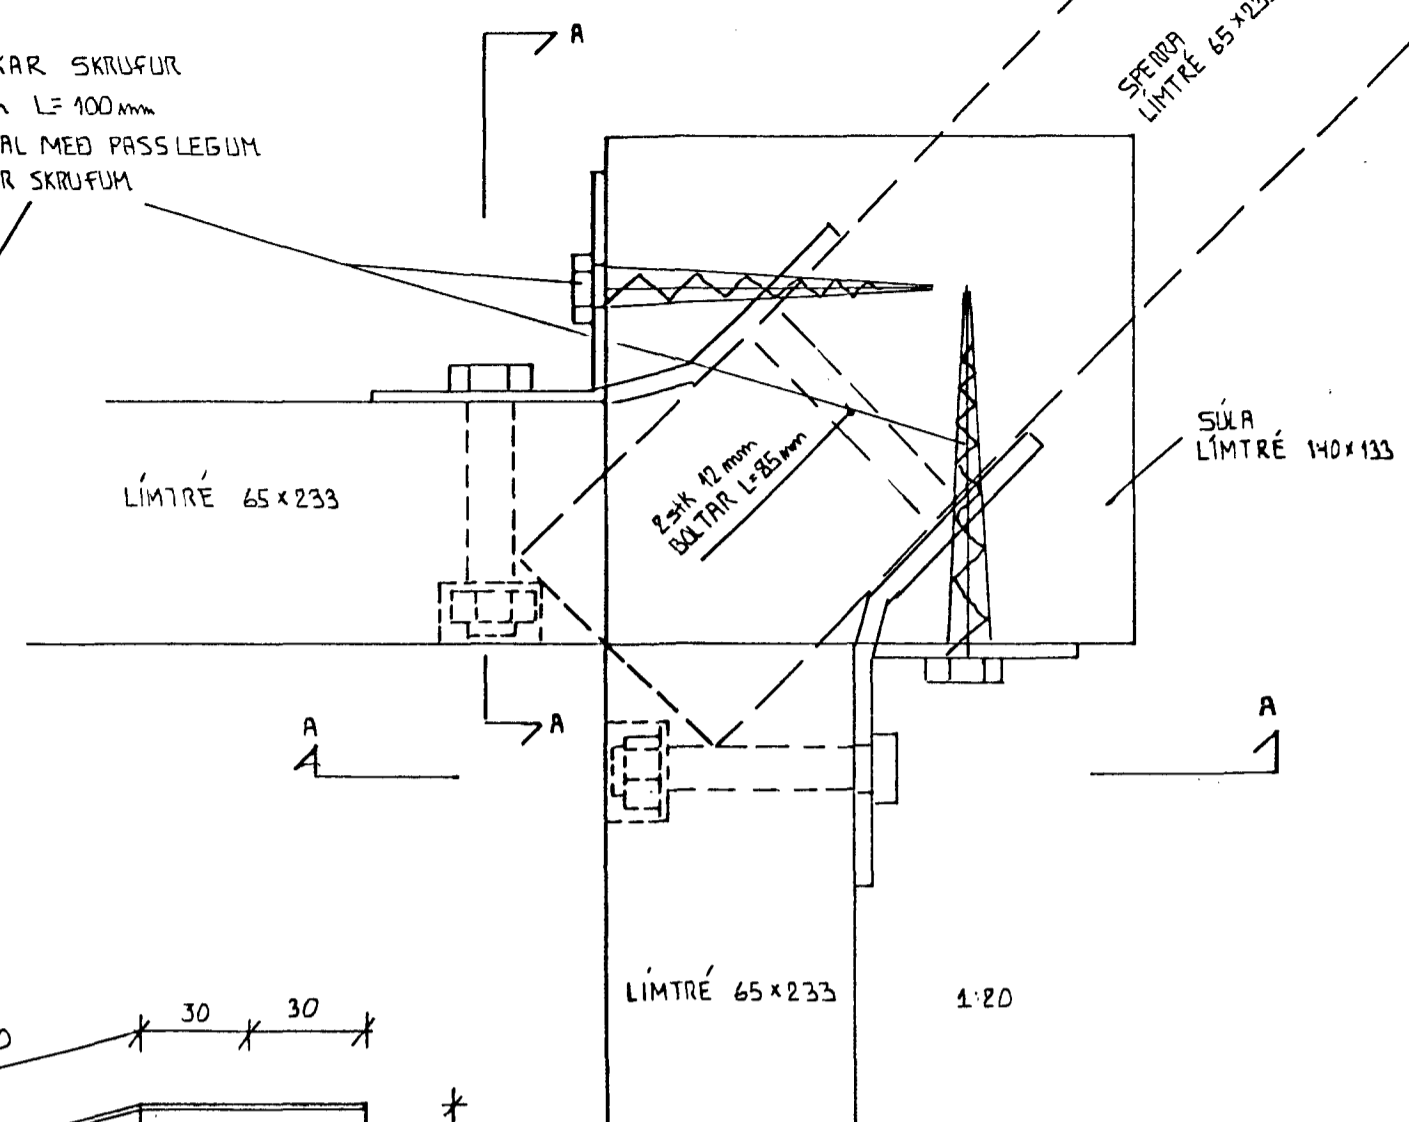

SÉRMÝND 1  
 1:20

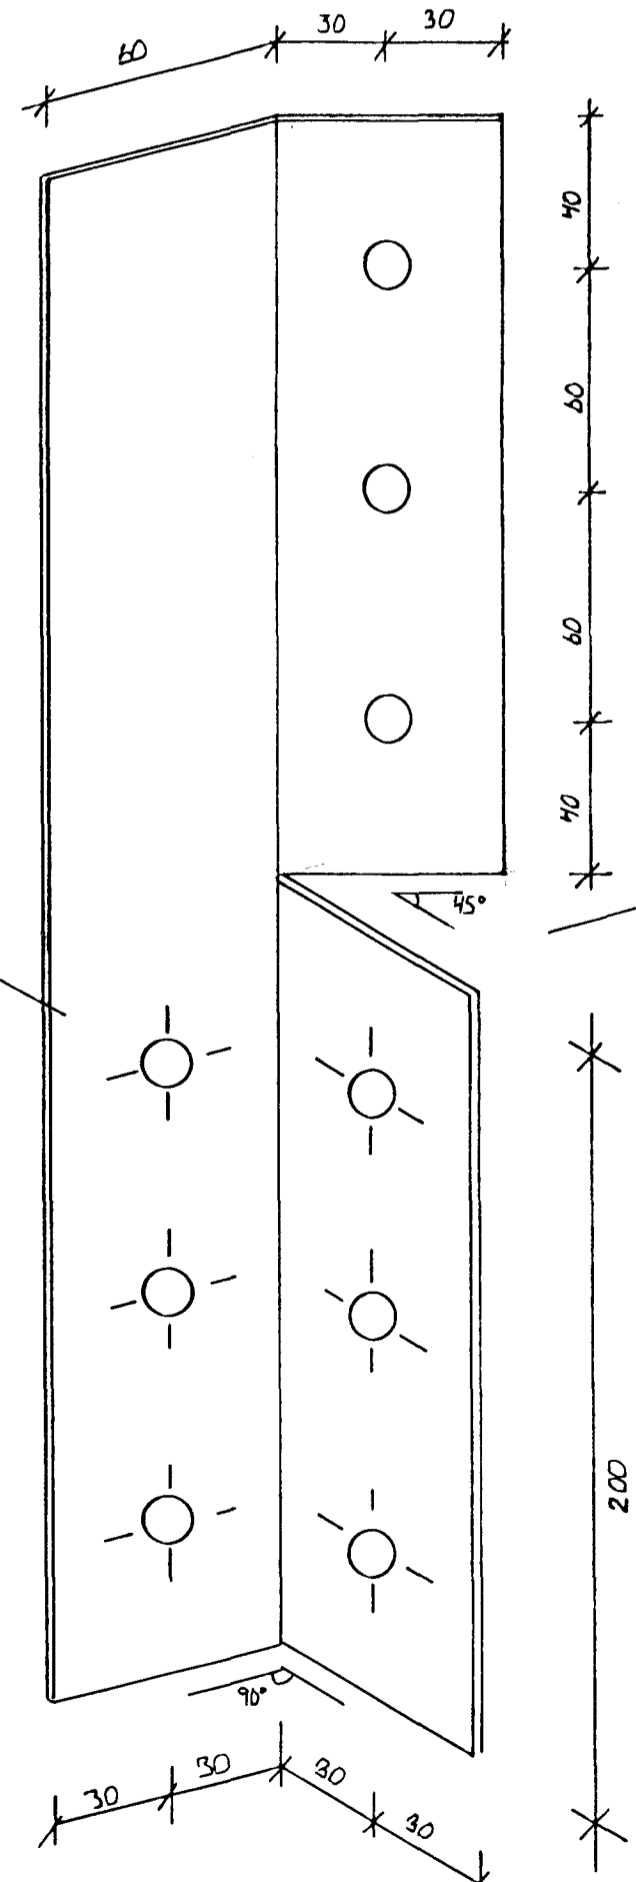

VINKILJARN 60x60x5 mm  
 LENGD 100 mm  
 8 stK (4 stK SPEGILMÝND)  
 BÖT 13 mm

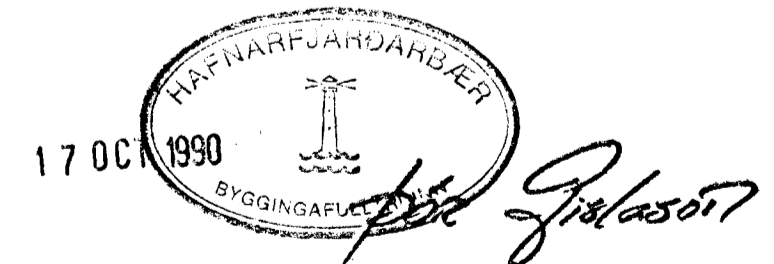

LÆK JARBERG 33 HAFNARFIRÐI	DABS. SEPT '90 MKV. 1:20
ÞAKVIRKI SÚLUR-FESTINGAR	1-07
EYDOLFUR VAL GARÐSSON BYGGINGA-TEKNI-FRÆÐINGUR	BEIÐAR HRAUN 2 HAFNARFIRÐI SÍMI 547793