
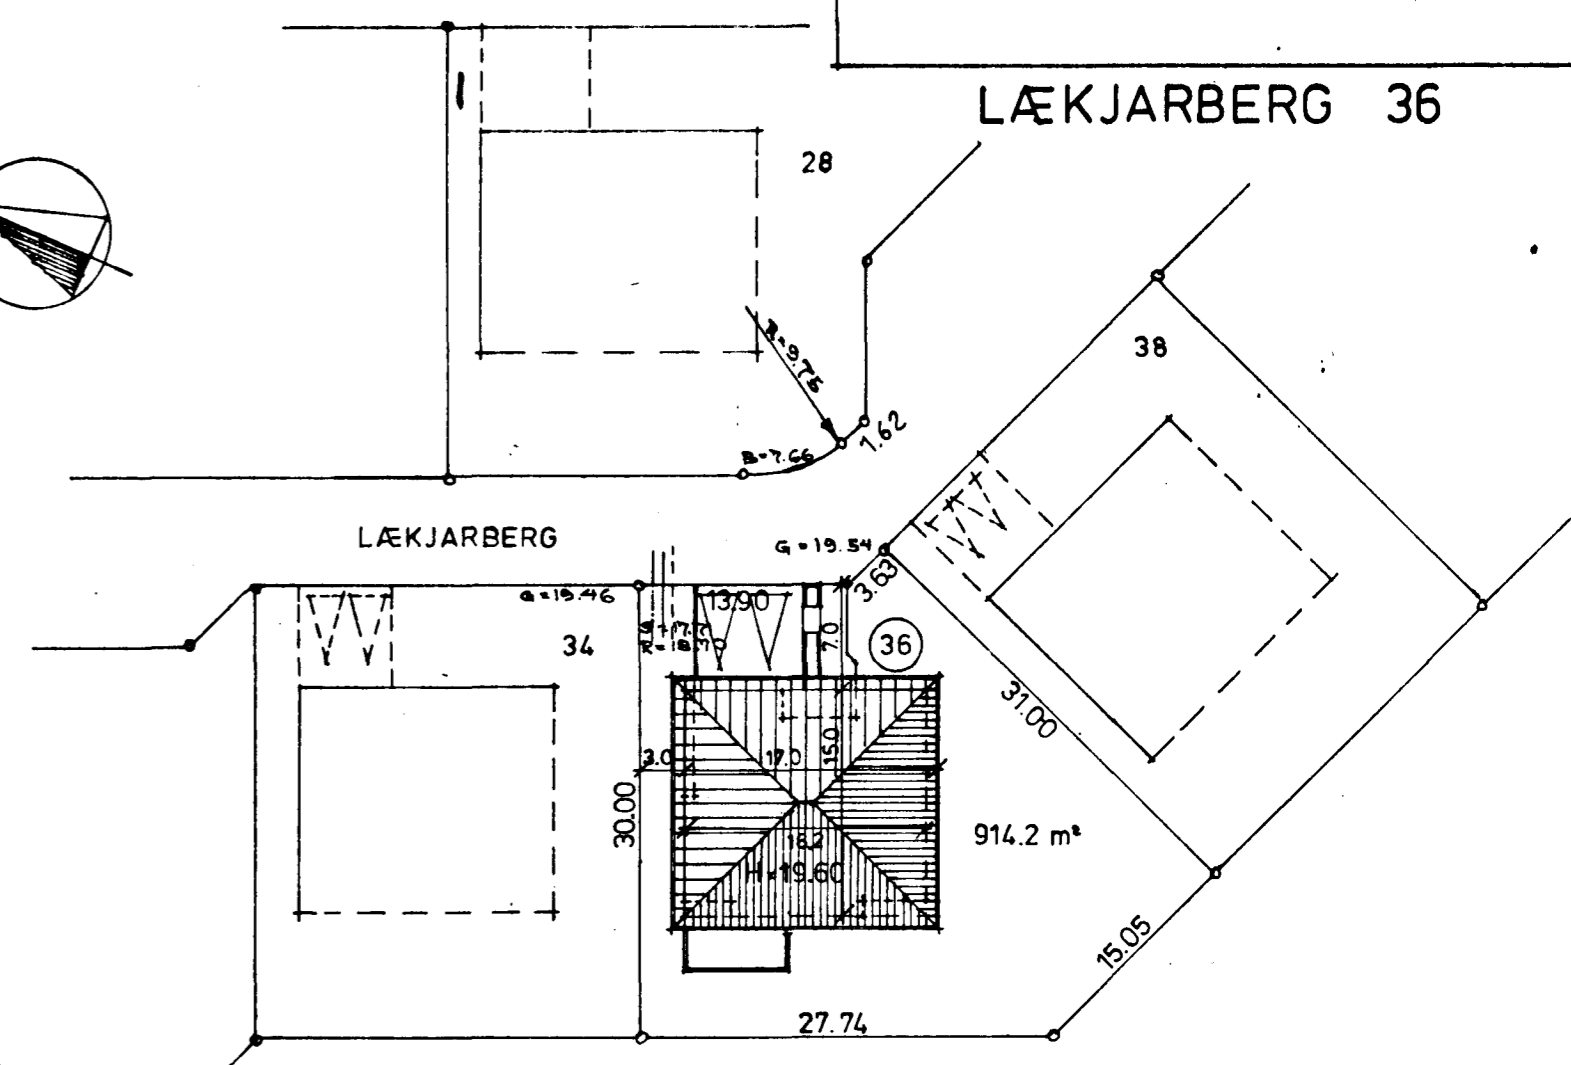


Samþykkt á fundi bygginga-
nefndar þ. 12. 1990
BYGGINGAVALTRÚINN
Í HAFNARFIRÐI



LÆKJARBERG 36

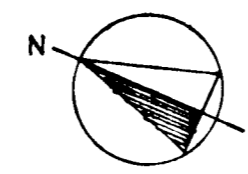

AFST. MYND M.KV. : 1/500

STÆRDIR :	RÚMMÁL :
ÍBÚÐ : 180.3 M ²	653.0 M ³
BIFR. GEYM. : 42.1 M ²	152.0 M ³
SAMT. : 222.4 M ²	805.0 M ³

NÝTINGARHLUTFALL 0.24

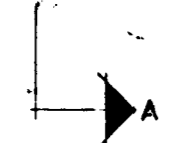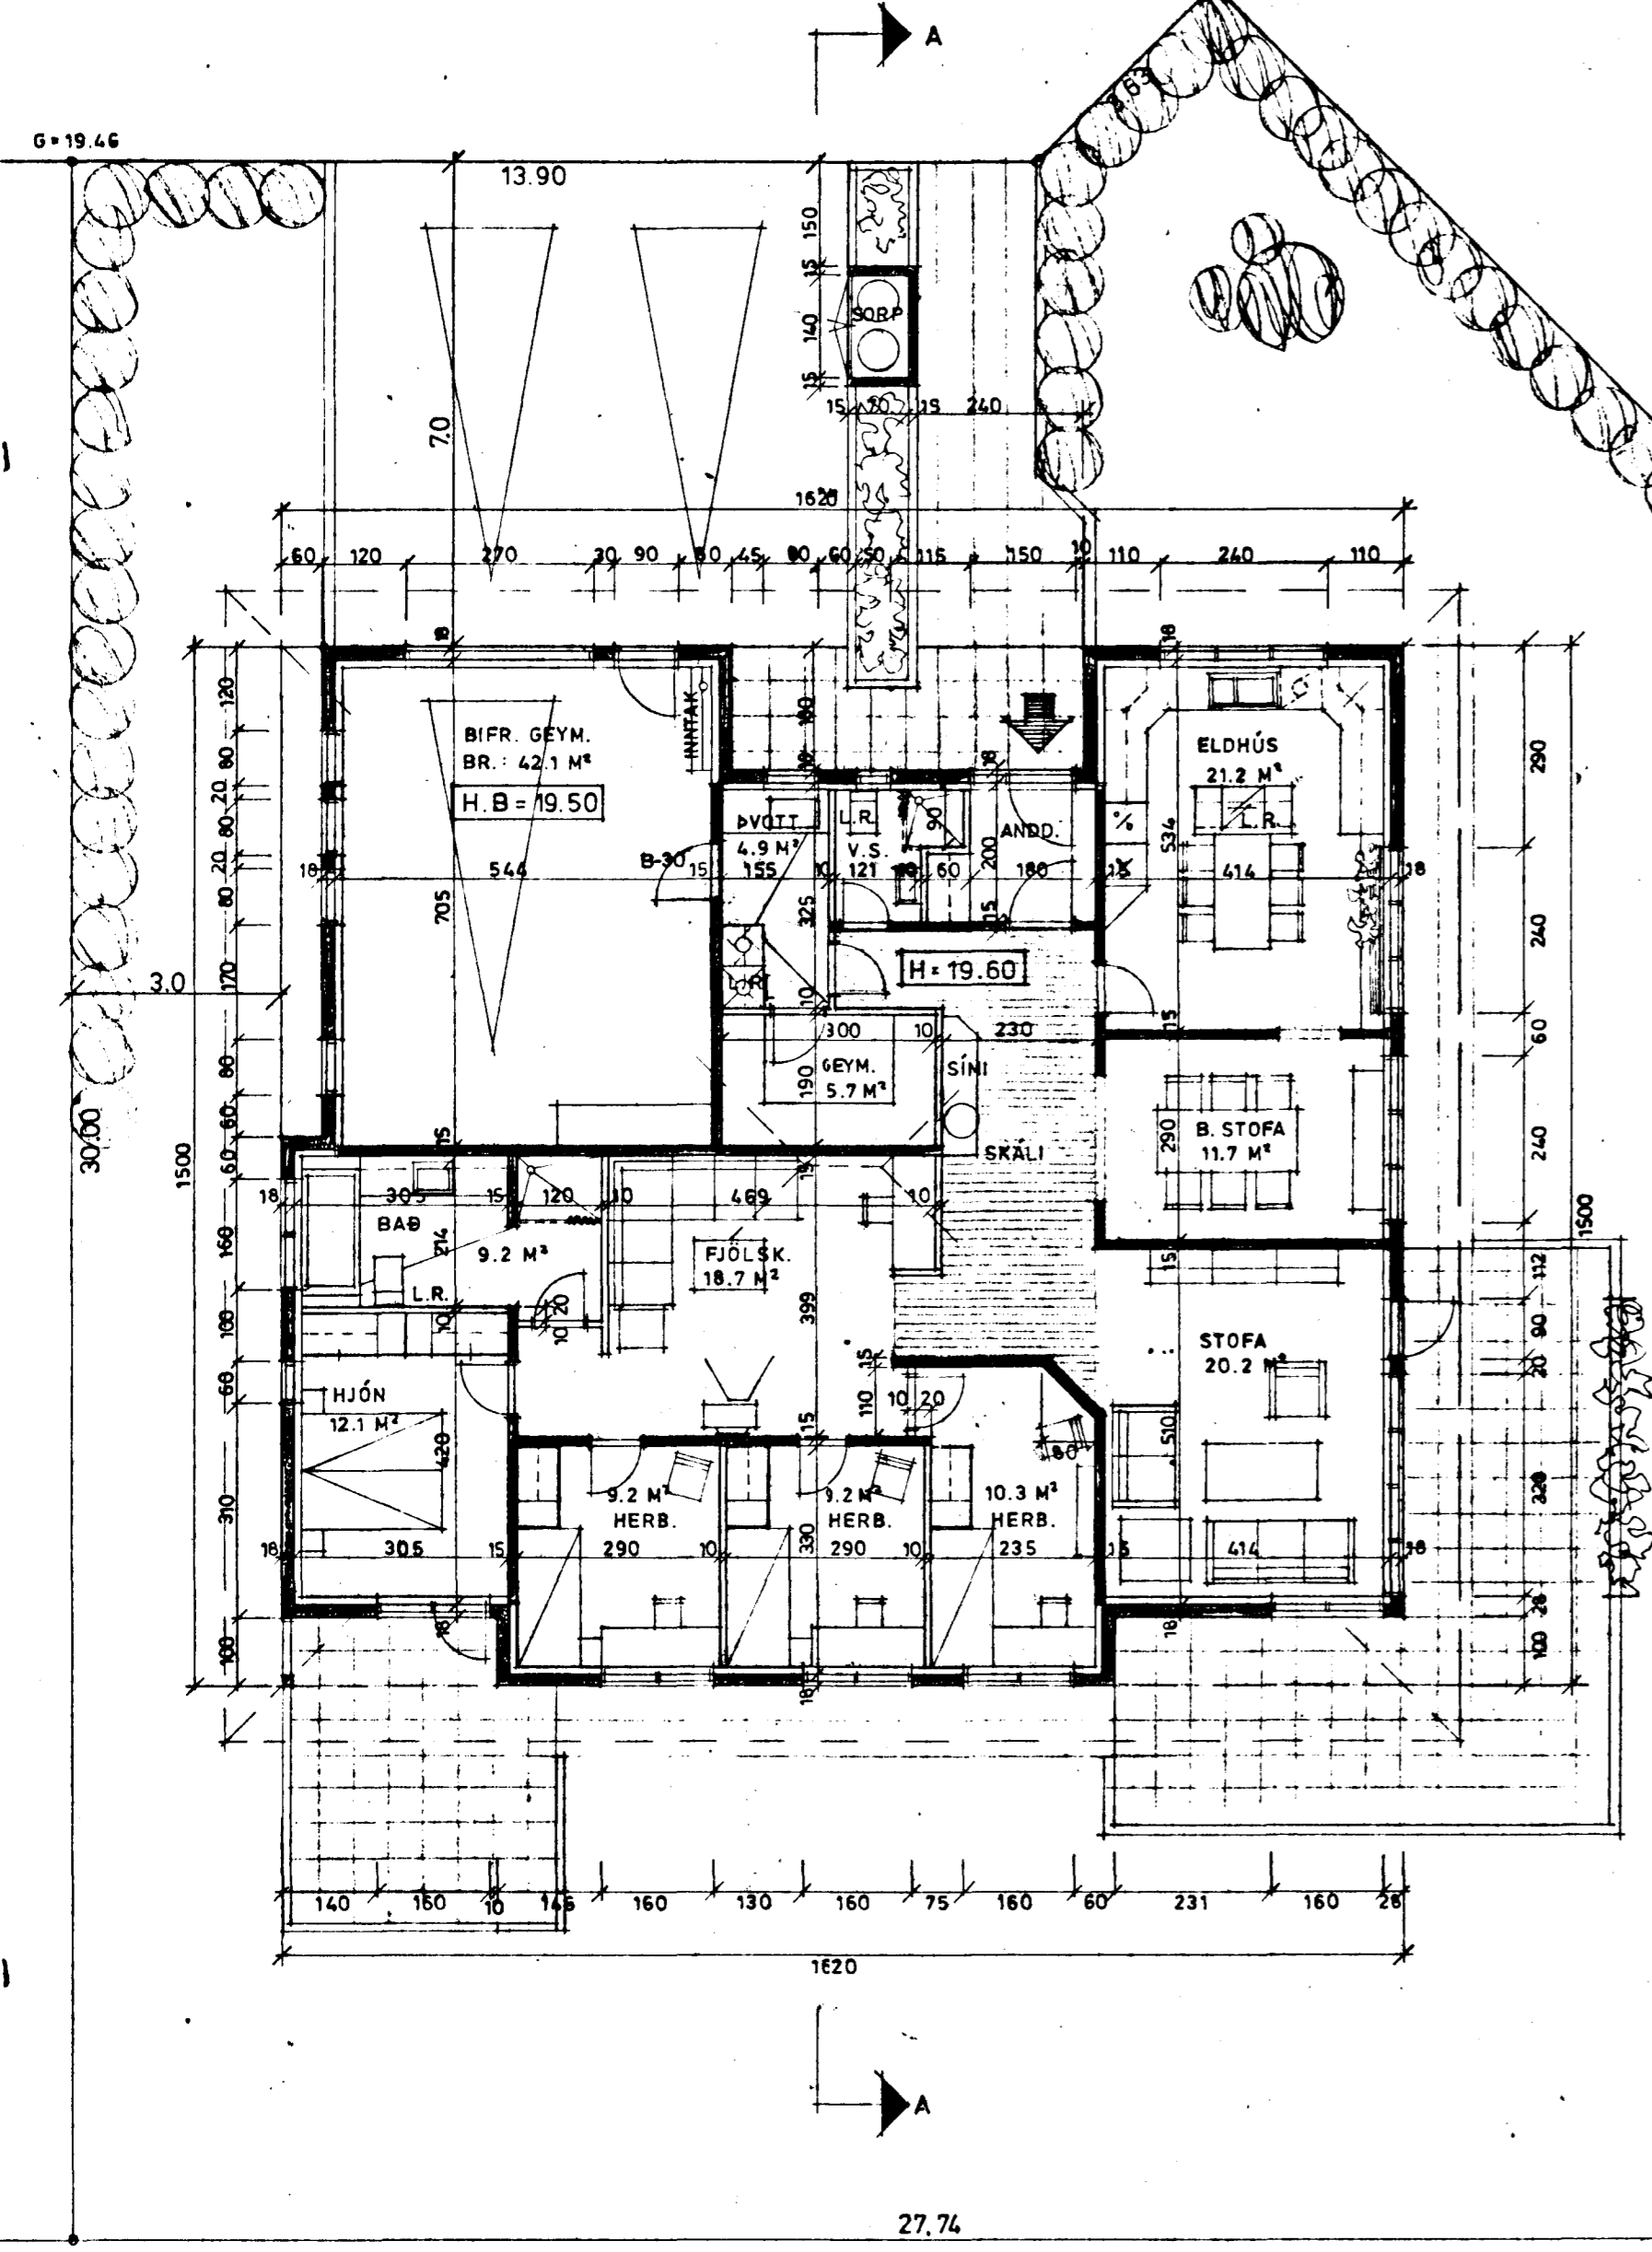

HÆÐ

Dr. Jóhanna