

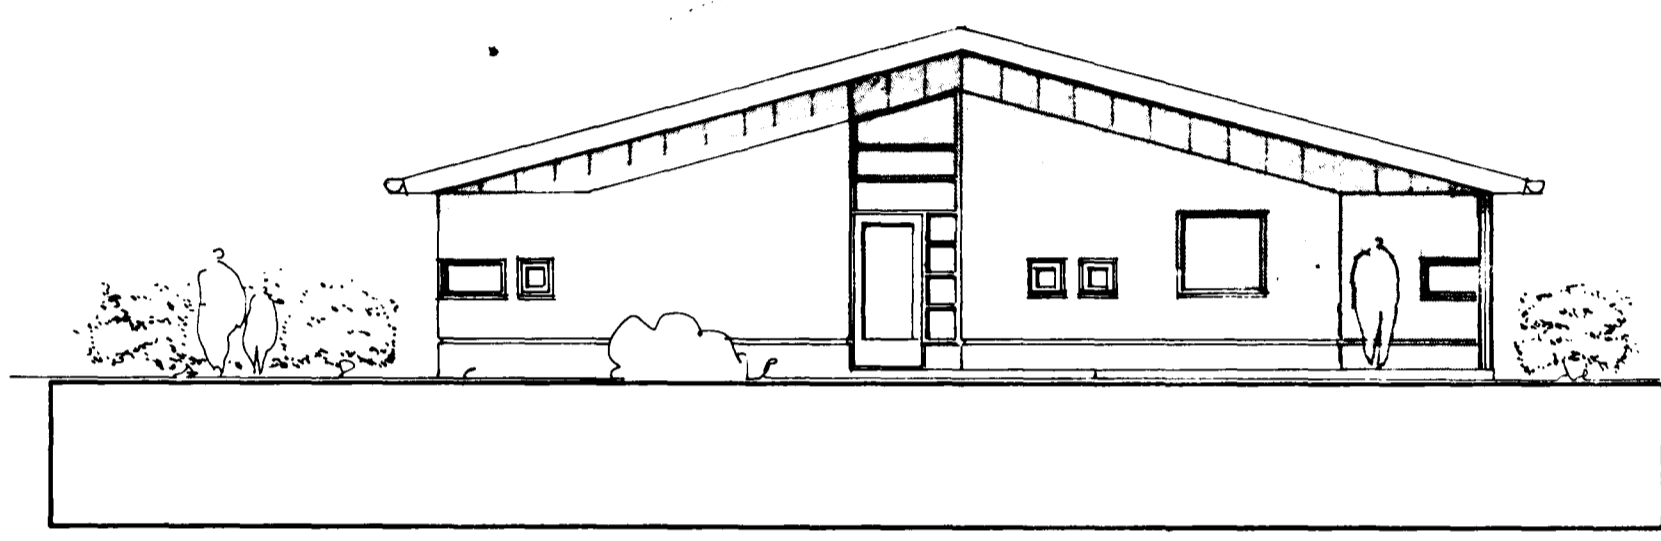


nefndar p. 19.10.1987



BYGGINGAFULLTRÚINN
Í KATNARFIRDI

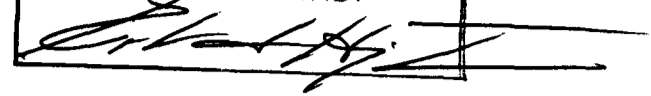

útlit sudur

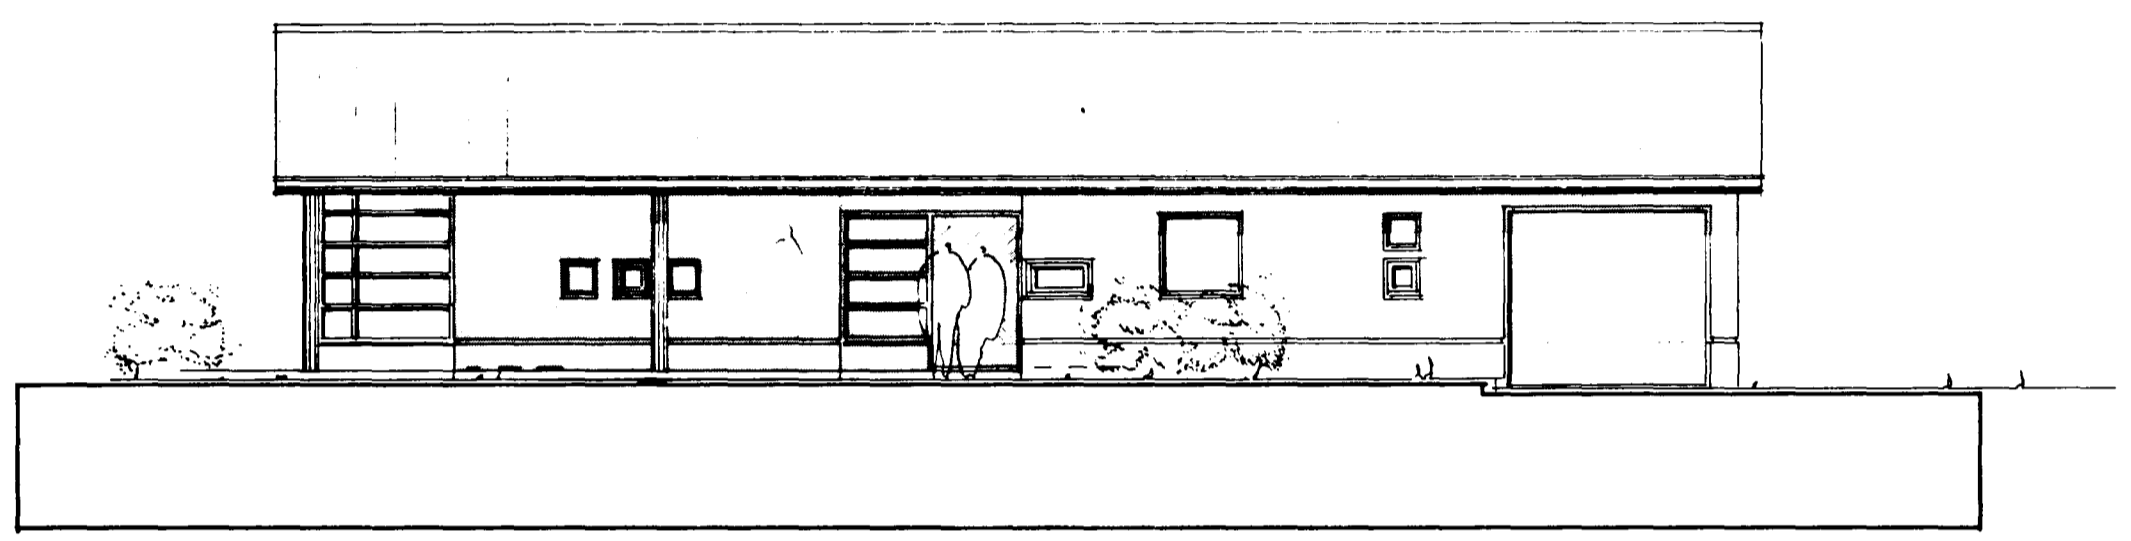

útlit austur

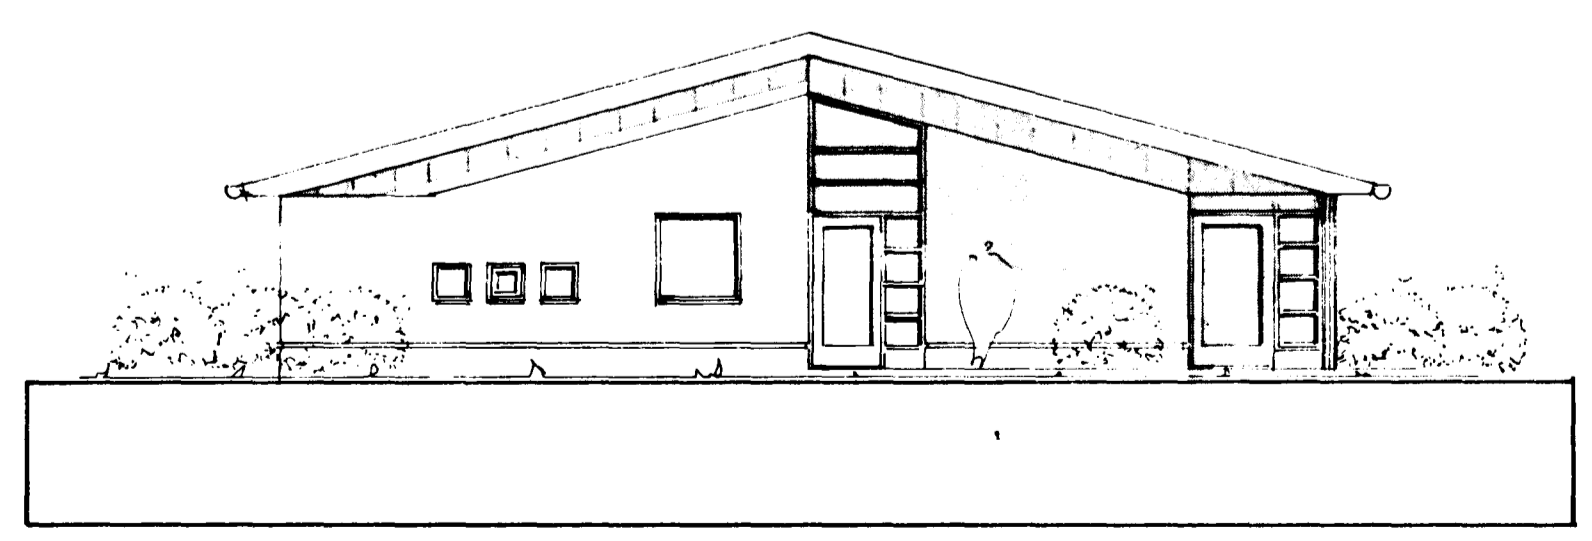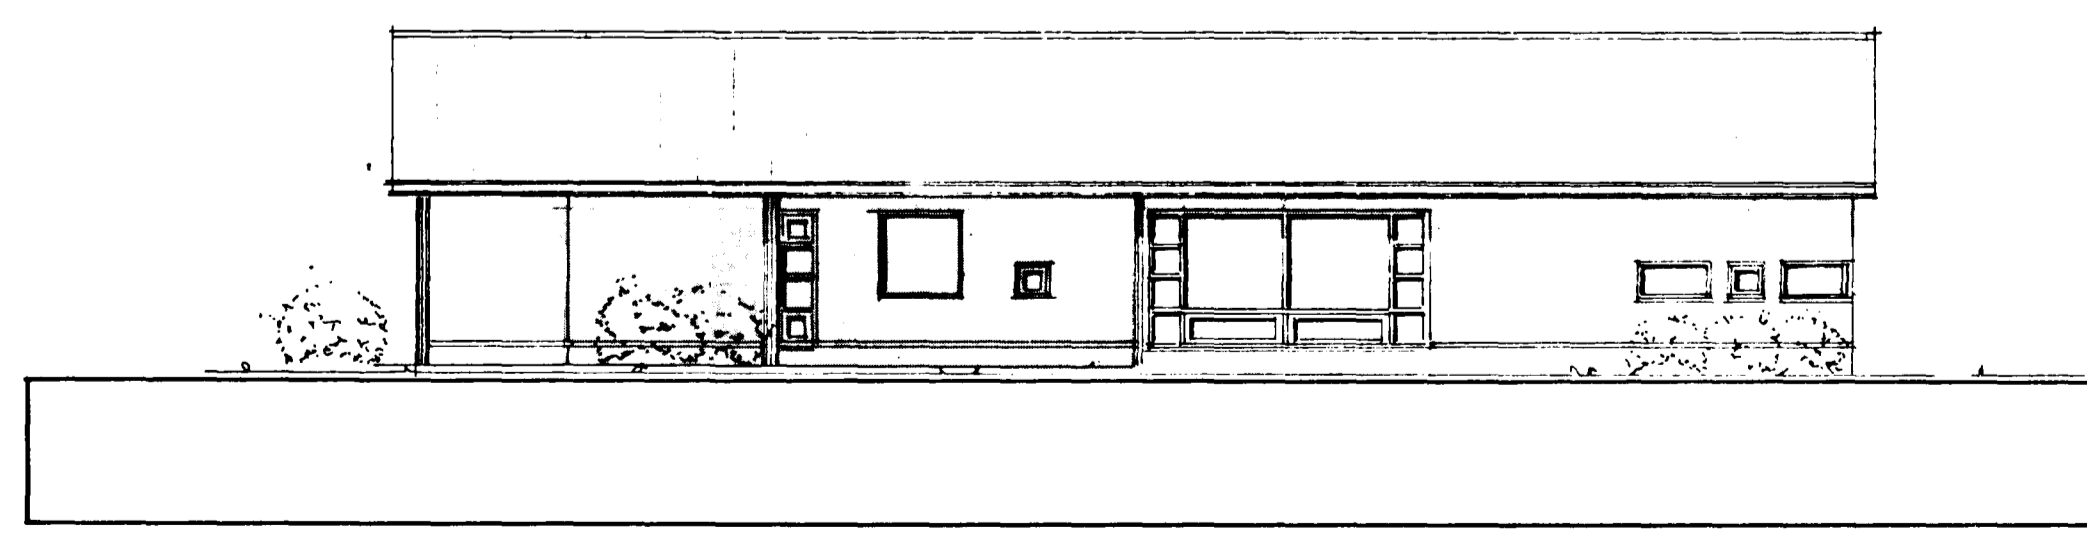

útlit nordur

 Útlit vestur
bjarni snæbjörnsson arkitekt f.a.l. s. 532 66

lækjarberg 42.

útlit 1:100 10,10, '89