



OFNASKRÁ

OFNA SKAL VELJA M.V. dt. 40

NR OFNS	STAÐSETNING	AFKÖST Kcal/h	MESTA HÆÐ (CM)	MESTA LENGD (CM)	VALID	TENGING
01	BAD	618	ETV. HANDKLÆÐAOFN			
02	HJÓNAHERBERGI	1350	60	140		BCD
03	HERBERGI	763	60	140		AD
04	HERBERGI	1052	60	140		AD
05	SJÓNVARP	599	40	80		BC
06	SJÓNVARP	599	40	80		AD
07	BILSKÖR	3210	70	380		ABD
08	VS	121	40	60		CD
09	ANDYRI	753	70	120		AB
10	ELDHÚS	1938	70	180		ABD
11	ÞVOTTUR	962	70	100		CD
12	STOFA	1579	40	280		ABD
13	STOFA	1579	40	280		CBD

15123

ALLAR TENGINGAR AD OG FRÁ OFNUM ERU 10 MM
ATHUGA SKAL MÁL Á STAÐNUM ADUR EN OFNAR ERU PANTADIR

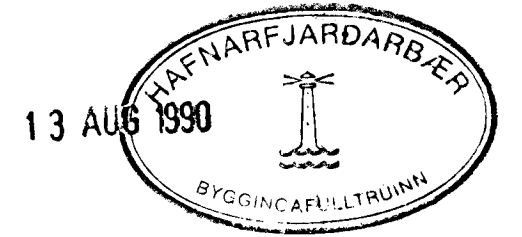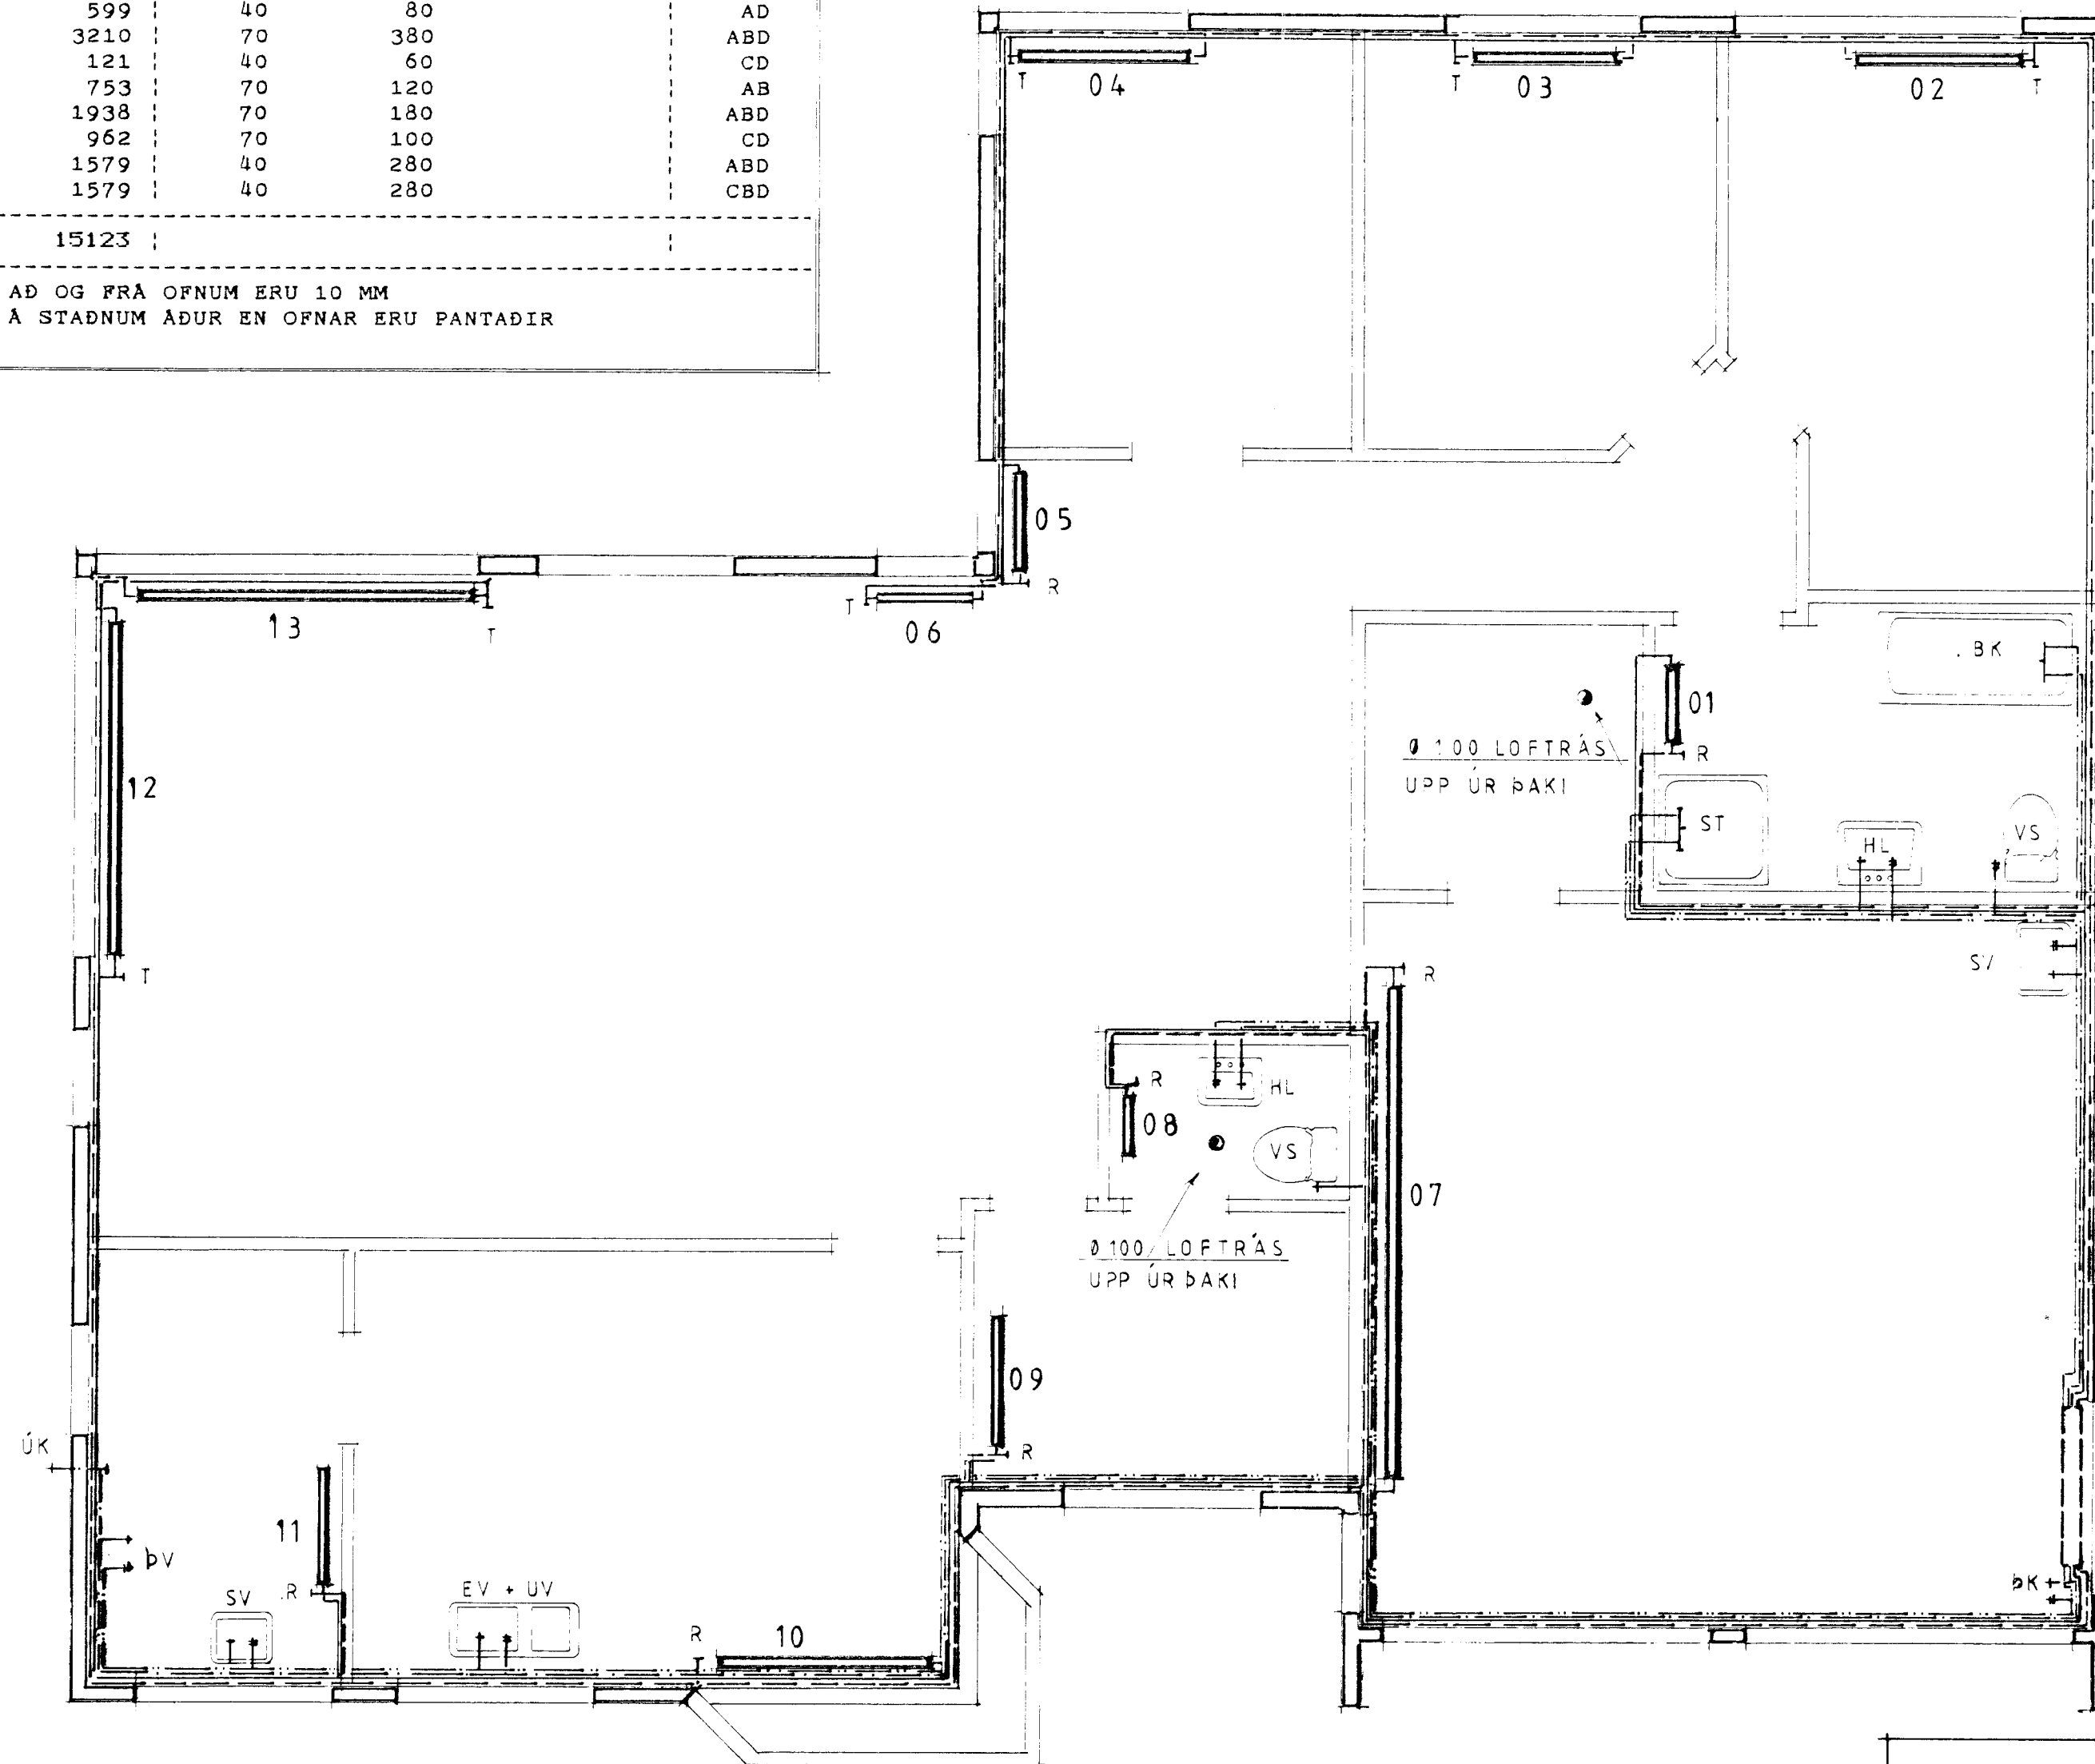

verkheiti	LÆKJARBERG 48	nr. B 07
teikning	INNANHÚSSLAGNIR — GRUNNMYND	dags. 26.07. 1990
	GÍSLI GUÐMUNDSSON MFI	teiknað GG.
	s: 652252	mkv. 1 : 50
yfirf.	hannað GG.	
samb.	Gísli Guðmundsson	