



ÚTLEFTUNARVENTILL

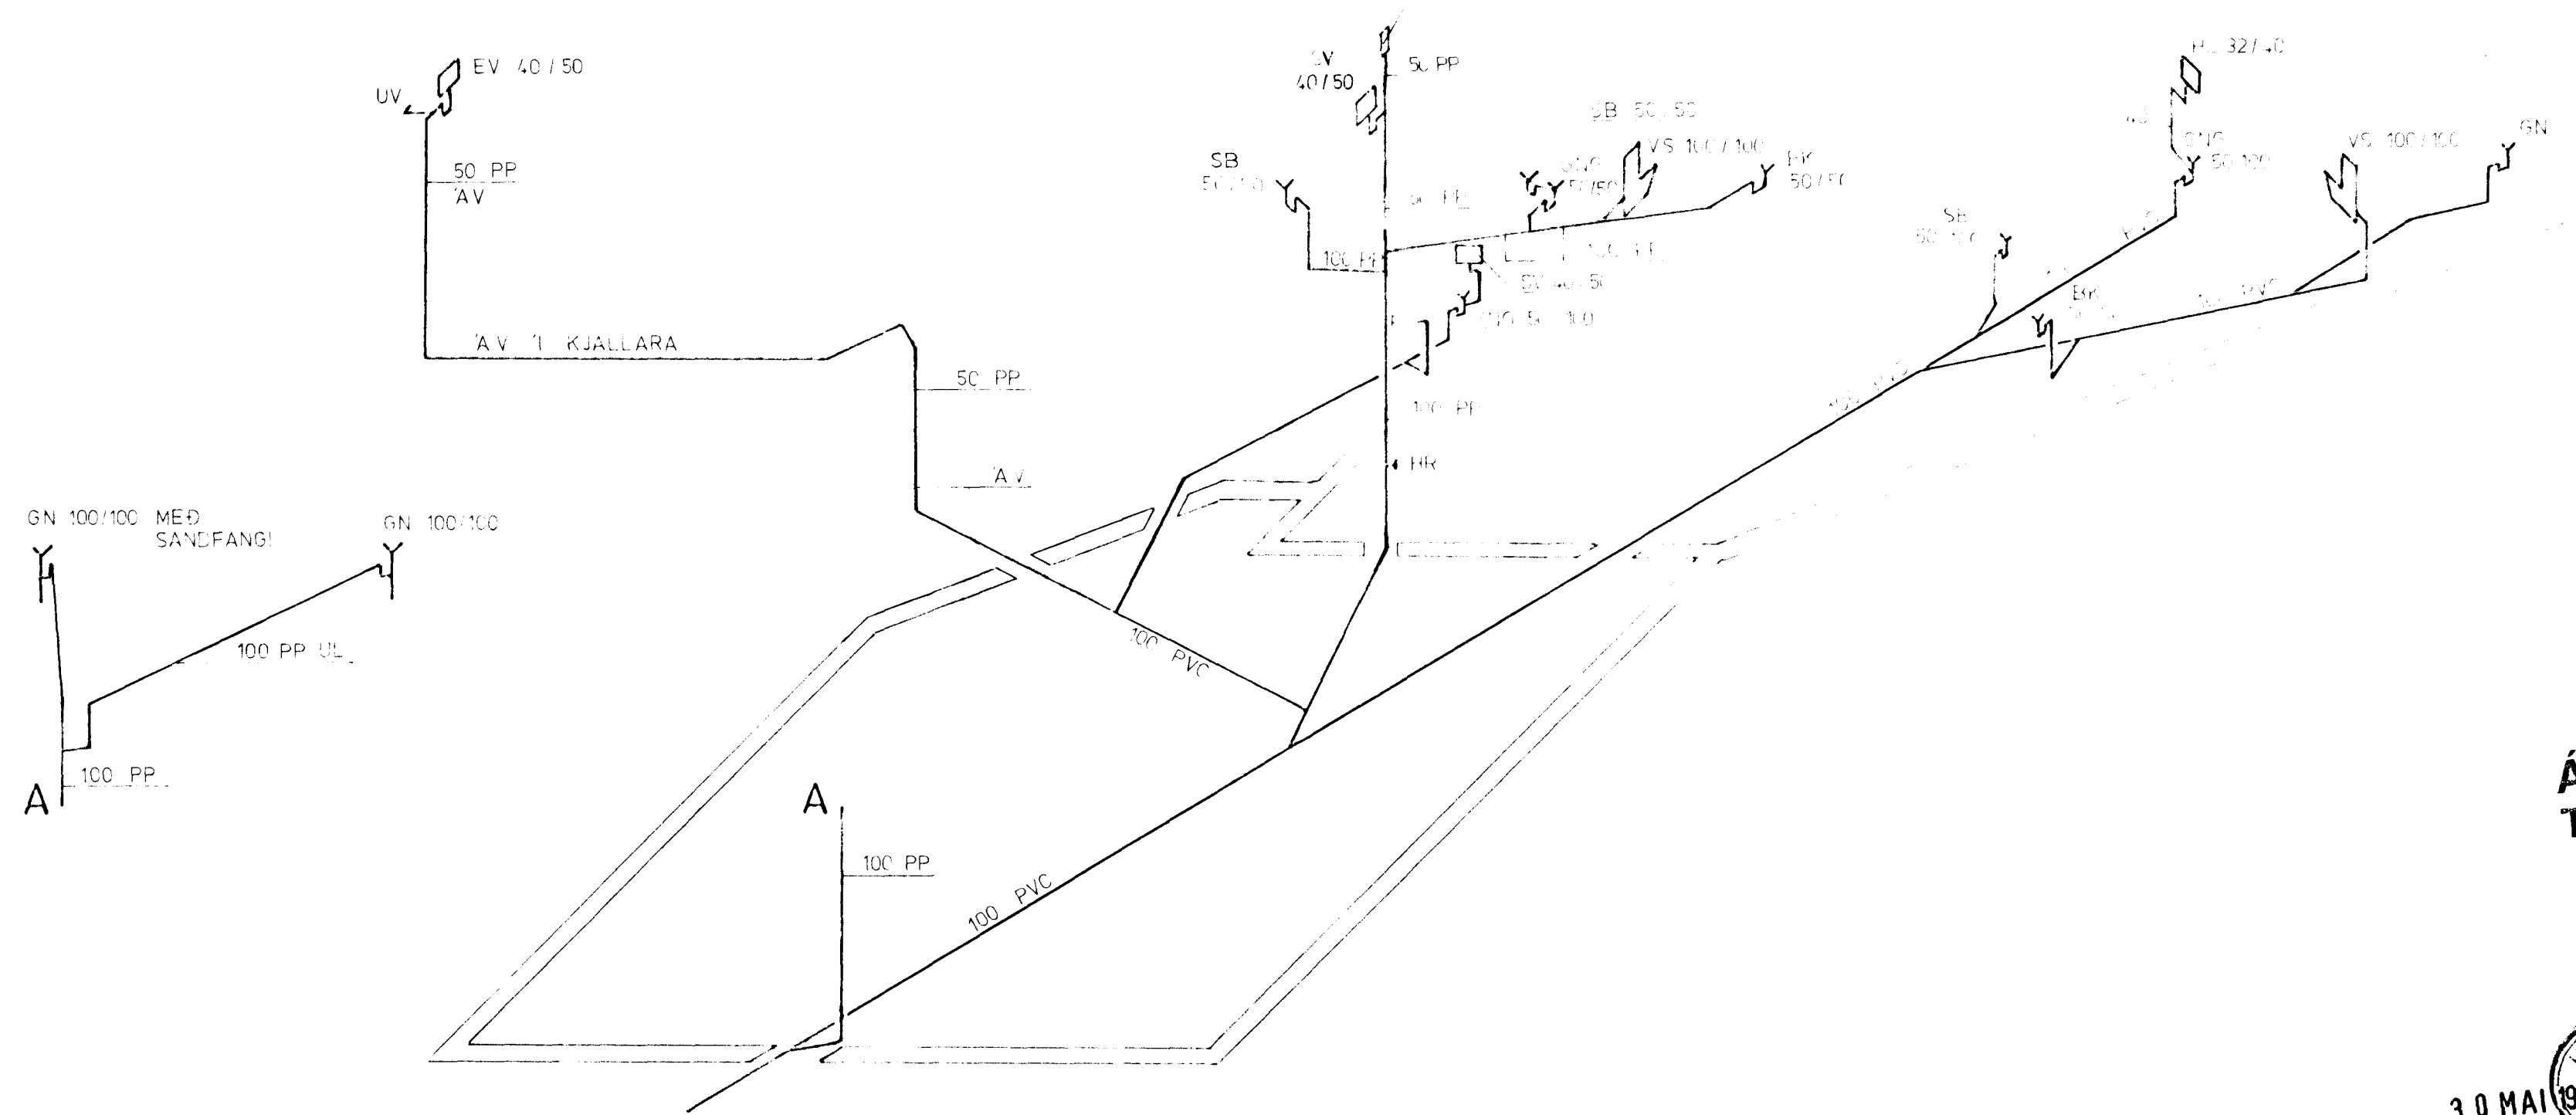

ÁSKILID, ELDRÍ
TEIKNING ÓGILD

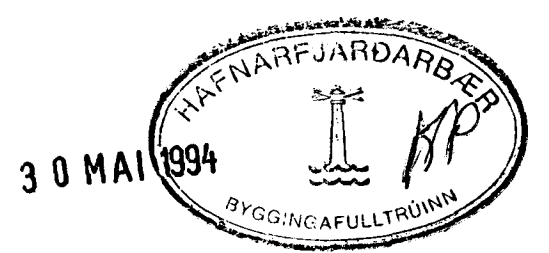

RÚMMYND ~ 1 : 50

SKÝRINGAR SJÁ TEIKNINGU NR. 2.0

HAGVIRKI HF VERKTAKI VERKHÖNNUN SKUTAHRAUN 2 220 HAFNARFJÁRDARBEIÐ SIMI 51993	Verk nr.
	FE 4
LÆKJARBERG 52, HAFNARF. FRÆRENNSLI - RÚMMYND	Teikning nr.
	2.3
	Mælf. nr.
	~ 1 : 50
	Dagsetning
	SEPT. 94
Hannab. <i>[Signature]</i> Teikn. <i>[Signature]</i> Yfirlit. <i>[Signature]</i> Samþ. <i>[Signature]</i>	<i>[Signature]</i>

BREYTT MAI 94
 BREYTT OKT '94