
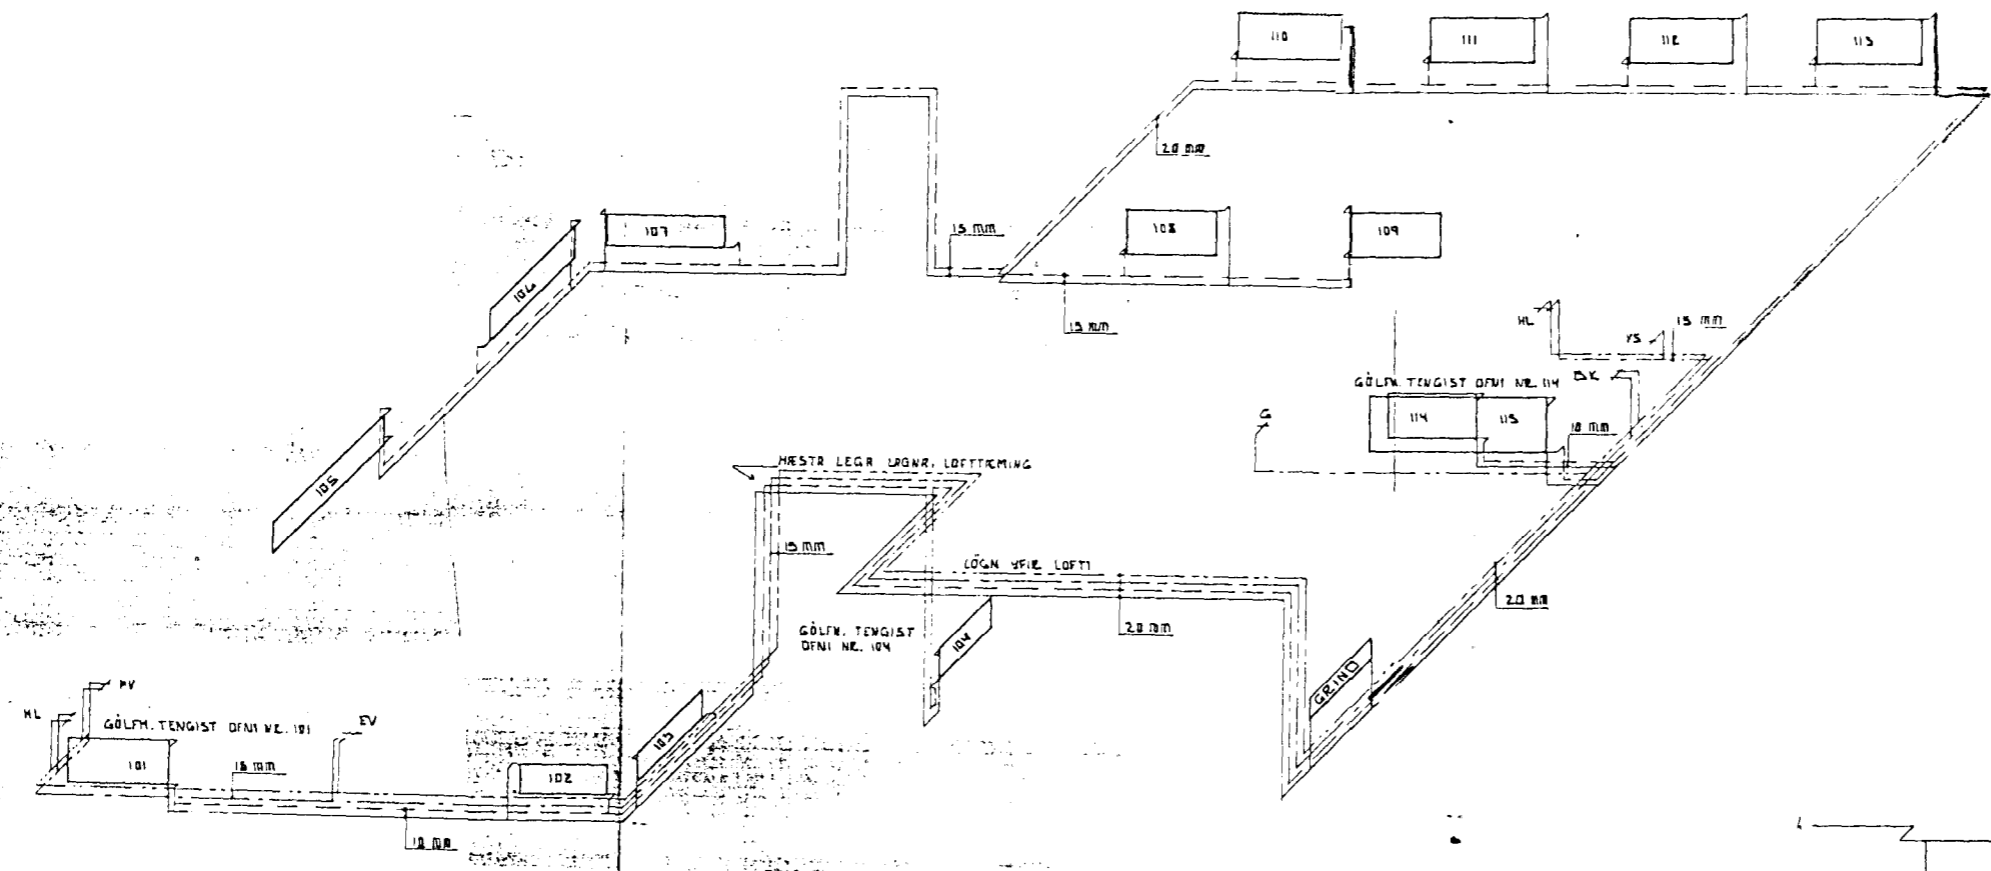



± t. 40 ° C

NR	HEIÐURGI	HÁMARKSSTÆÐI OFNA		MÓTT	TÆKING
		Hæð	Lengd		
101	Dvottur	600	1400	400	5,8
102	Eldhúsi	400	1200	650	5,2
103	"	400	1200	650	5,2
104	Andlyti	400	1000	480	5,2
105	Stofa	400	2200	1200	5,2
106	"	400	1600	1300	5,2
107	"	400	1600	1300	5,2
108	Sjóvarp	600	1200	650	5,2
109	"	600	1200	650	5,2
110	Herbergi	600	1400	700	5,2
111	"	600	1400	700	5,2
112	"	600	1400	700	5,2
113	Hjónaherb.	600	1400	1130	5,2
114	Rað	600	1200	800	5,2
115	Bíllakúr	750	2400	3080	5,2
					14390

STÆÐIR OFNA OG STÖTSTAÐSETNINGU SKAL ENDURSÖKKA Á STAÐNUM Í SAMBANDI VIÐ HÖNNUN

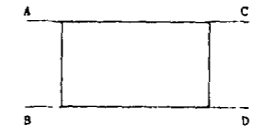

- PV Dvottavél
- HL Handlaug
- EV Eldhúsvaskur
- HK Huókar
- VS Vatnssalerni
- G Öufa

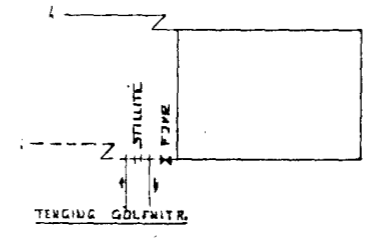

07 AUG 1990

TÆKNIRÁÐGGJÖF

DATE: 203
 VALUE: 10
 NAME: 10
 ADDRESS: 10