


OFNASKRÁ 1. HÆÐ

Ofn nr.	Varmadörf kcal / klst	Mesta hæð	Mesta lengd	Valin ofn (t.d. Runtal)	Ofnloki Dannfoss
101	850	60	80	VKM 2 / 56 / 80	RA 2000
102	810	60	80	VKM 2 / 56 / 80	RA 2000
103	590	60	130	VKL / 56 / 120	RA 2000
104A	670	25	110	CP 21 / 110	RA 2000
104B	670	25	110	CP 21 / 110	RA 2000
105	180	70	50	V 56 / 50	FJVR
106 A	610	25	80	VK + C / 21 / 80	FJVR
106 B	610	25	80	VK + C / 21 / 80	FJVR
107	490	70	80	V 2 / 63 / 80	FJVR
108	490	60	110	VKL / 56 / 100	RA 2000
109	360	120	50	Handkl.ofn 1050-33H	FJVR

OFNASKRÁ 2. HÆÐ

Ofn nr.	Varmadörf kcal / klst	Mesta hæð	Mesta lengd	Valin ofn (t.d. Runtal)	Ofnloki Dannfoss
201	565	60	110	VKL / 56 / 110	RA 2000
202	565	60	110	VKL / 56 / 110	RA 2000
203	380	120	50	Handkl.ofn 1050-33H	FJVR
204 A	950	60	80	VKL3 / 56 / 70	RA 2000
204 B	950	60	80	VKL3 / 56 / 70	RA 2000
205	635	60	130	V 2 / 56 / 110	RA 2000
206 A	525	25	60	C 2 / 21 / 60	RA 2000
206 B	525	25	60	C 2 / 21 / 60	RA 2000
207 A	1350	25	110	VK + C 2 / 21 / 110	RA 2000
207 B	1350	25	110	VK + C 2 / 21 / 110	RA 2000
207 C	980	25	80	VK + C 2 / 21 / 80	RA 2000
207 D	980	25	80	VK + C 2 / 21 / 80	RA 2000
208	130	70	60	V 35 / 50	FJVR
209	80	50	50	V / 35 / 40	FJVR
210	555	70	80	VKM / 63 / 80	FJVR
211	1780	70	300	VKM / 63 / 270	FJVR

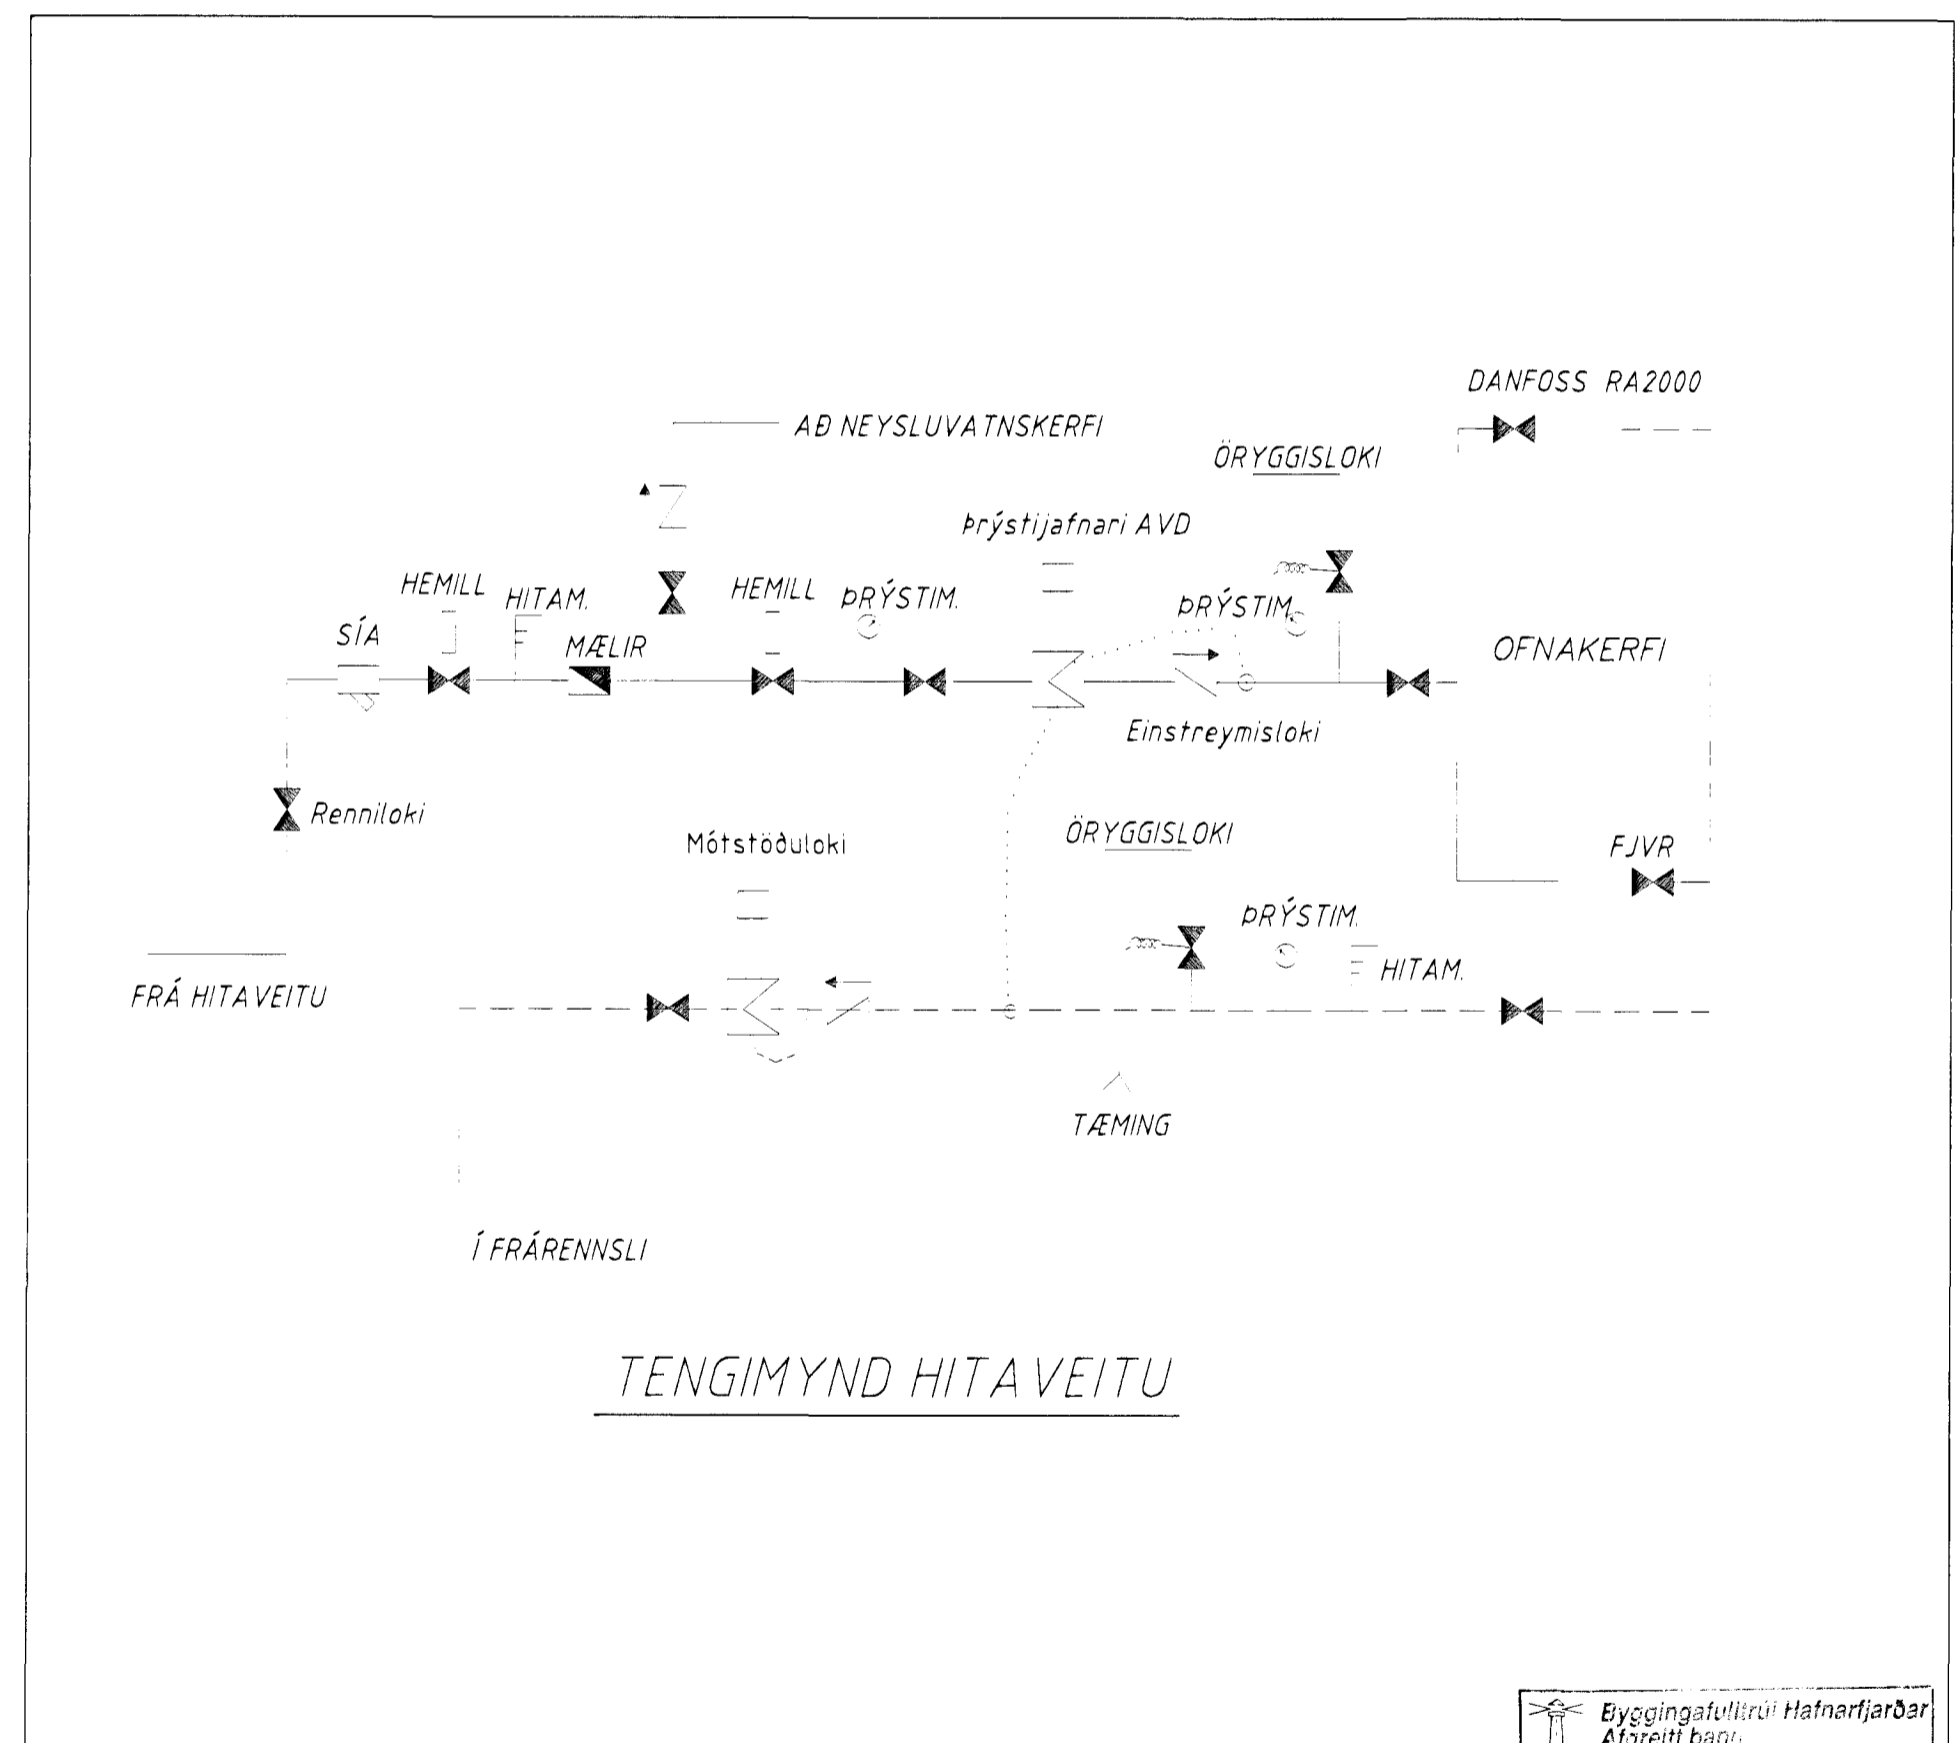

TENGIMYND HITAVEITU

Byggingatvönnir Hafnarfjarðar  
Afgreitt þann  
21. DES. 1998  
Sigurbjartur Halldórsson

Strendingur ehf.  
Lækjarberg 6, Hafnarfirði  
Reykjavíkurgötu 68 - 220 Hafnarfjarður  
Sími 565 5640, Fax 565 5641  
des.1998 LÆ06-209 00

Lækjarberg 6, Hafnarfirði  
Ofnaskrá og tengimynd  
efri og neðri hæð  
des.1998 LÆ06-209 00