


nefndar p. 26/3 1987


BYGGINGAFULLTRÚINN
Í HAFNARFIRDI

KARÐOLINBORIN


- 22x120 FURA
- 44x125 SMÍÐAFURA
- 50x125 FURA
- 44x125 SMÍÐAFURA
- 44x125 SMÍÐAFURA
- 38x150 FURA

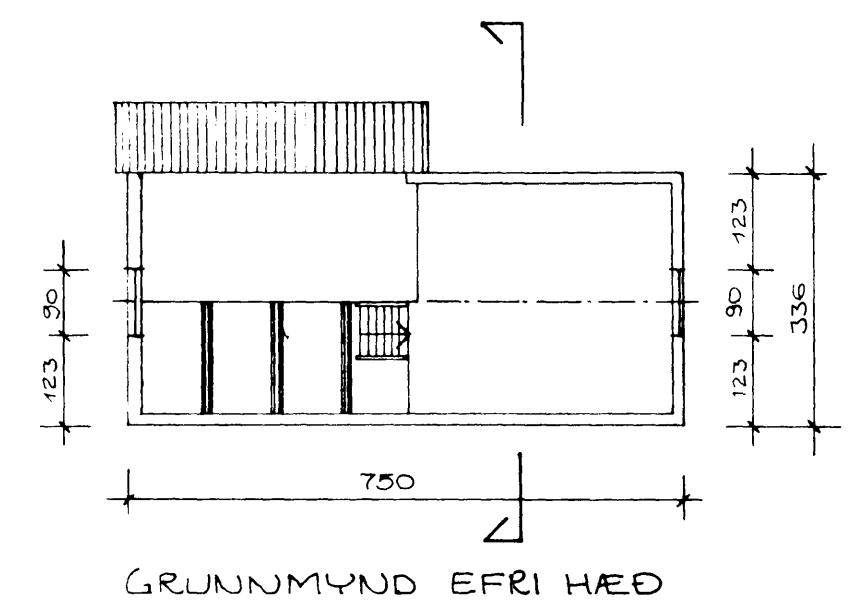


GRUNNMYND EFRI HÆÐ

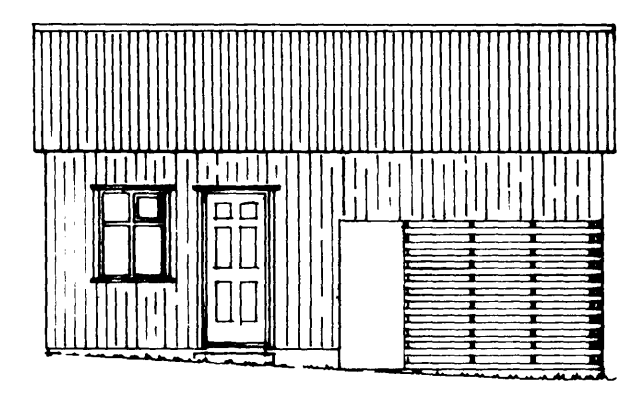


VESTURHLID

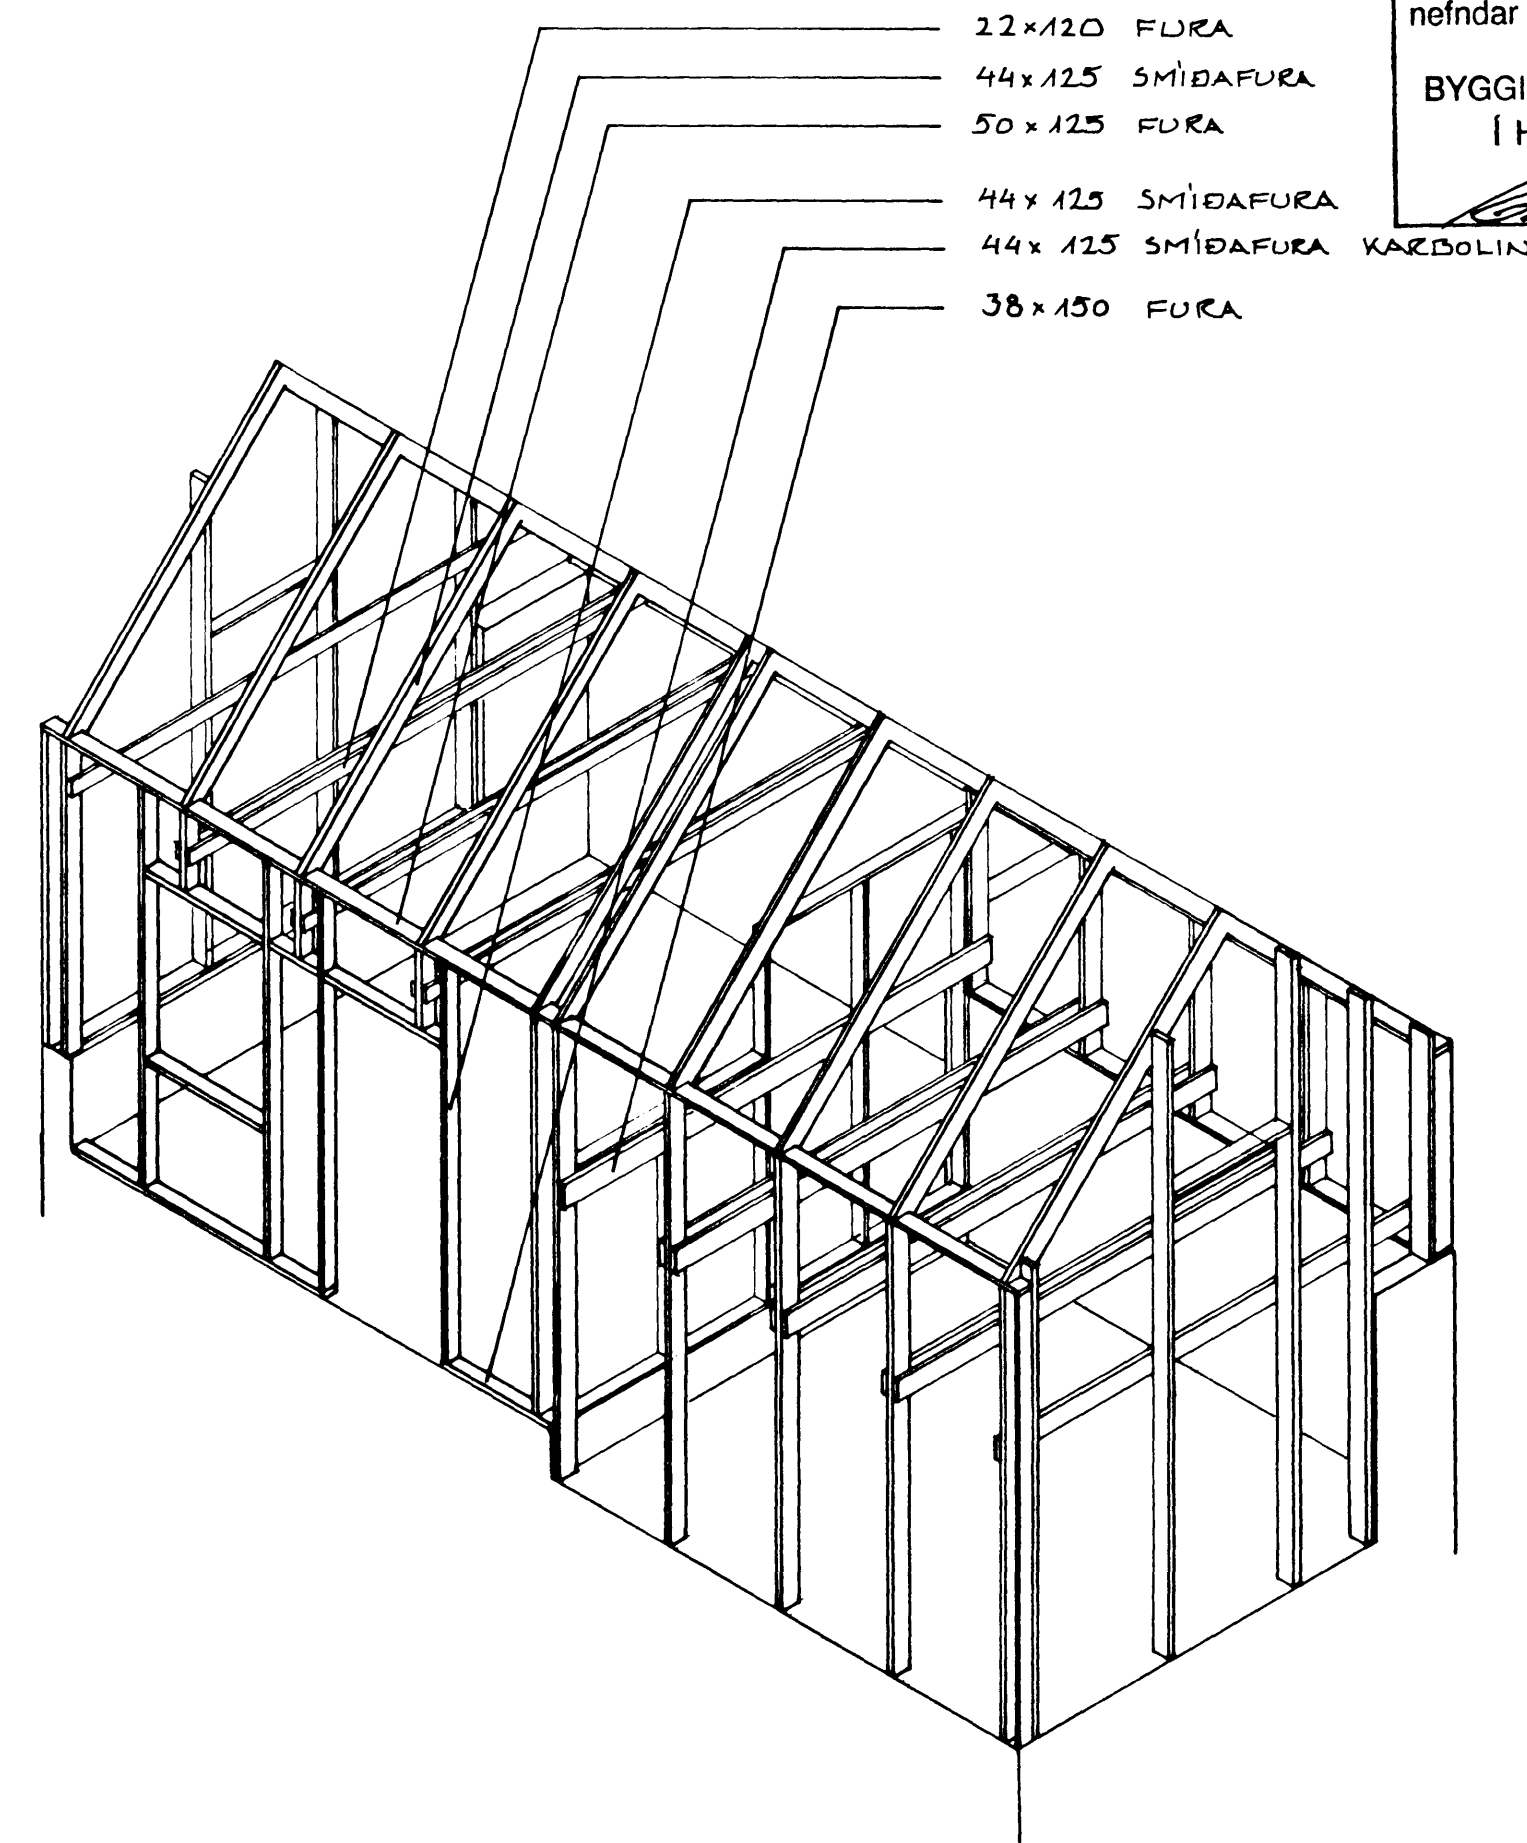


ISOMETRISK RÚMMYND AF BUDÆRGRIND

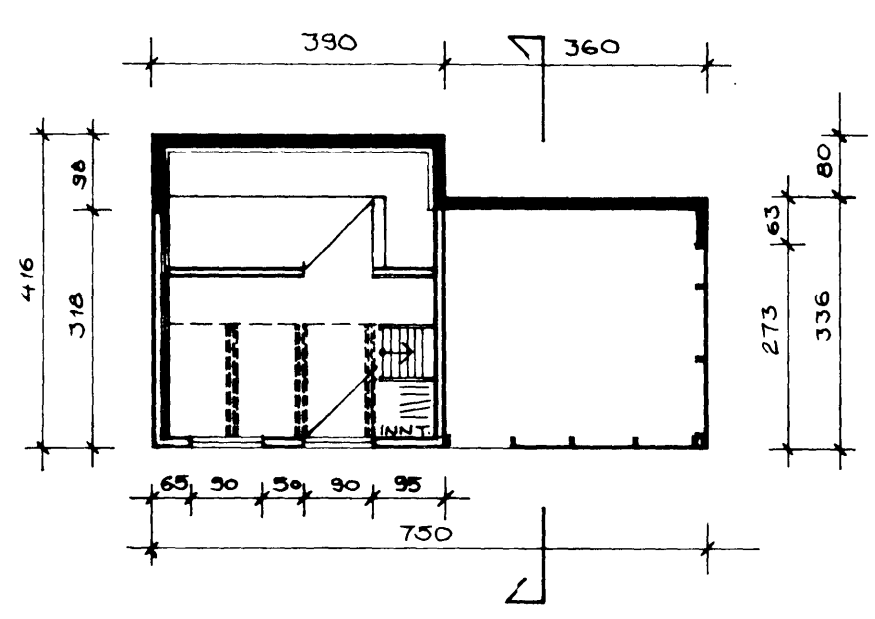


GRUNNMYND NEÐRI HÆÐ

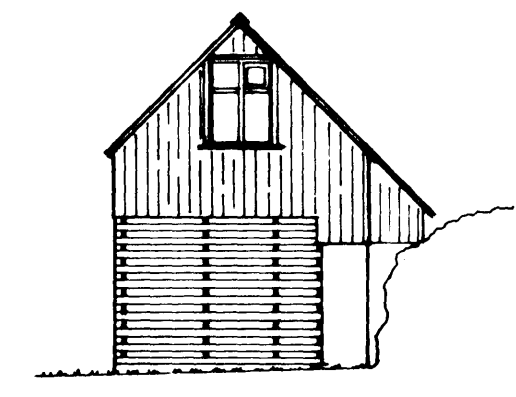


SUDURHLID

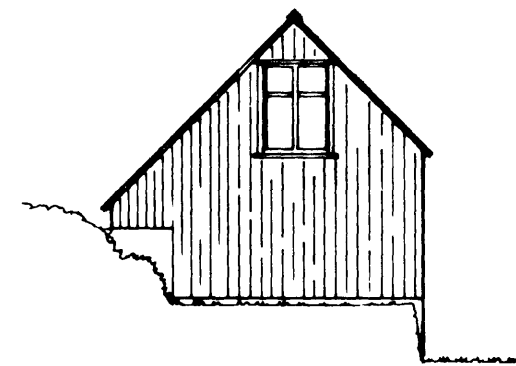

NORDURHLID

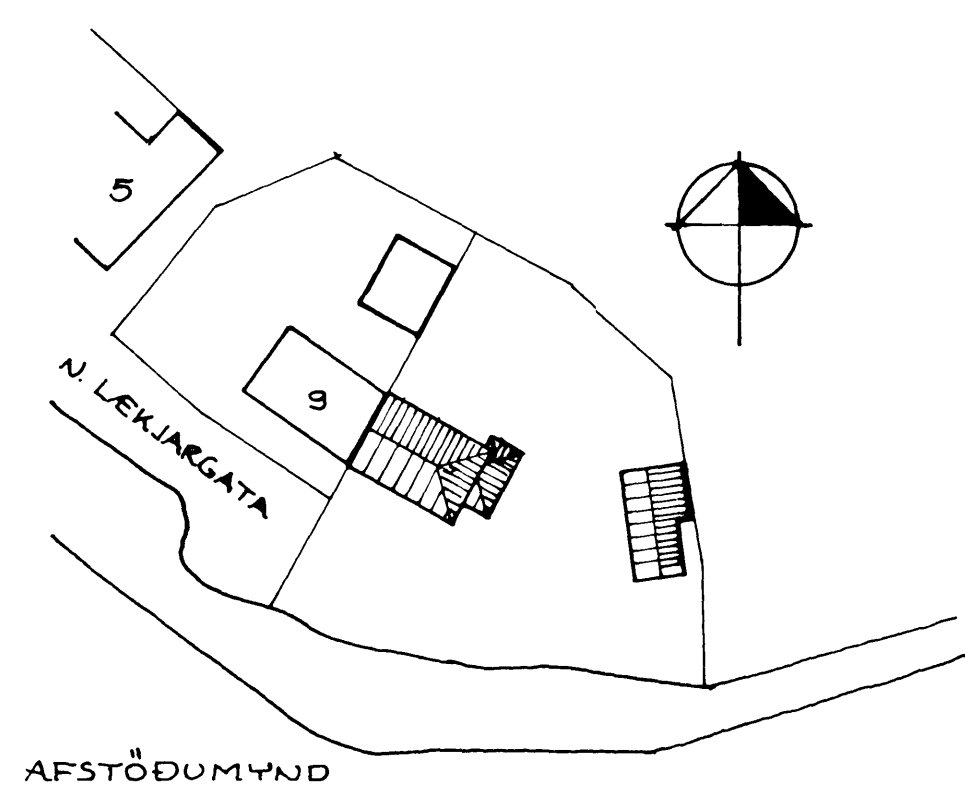

AFSTÖÐUMYND

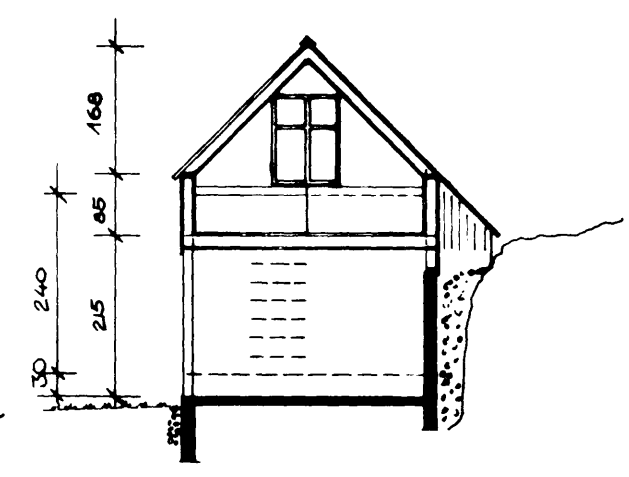

SNEIDING

LEKJARGATA 11
ENDURBYGGING ÆTÍHÜSS 01

GRUNNMYND, ÚTLIT, SNEIDING	MELIKV. 1:100
AFSTÖÐUMYND	MELIKV. 1:500
BUDÆRGEIND	MELIKV. 1:50

DAGSETN. 05.08.1988

TRAUETI S. HARDARSON ARKITEKT
LEKJARGÖTU 11 S. 65 1064