

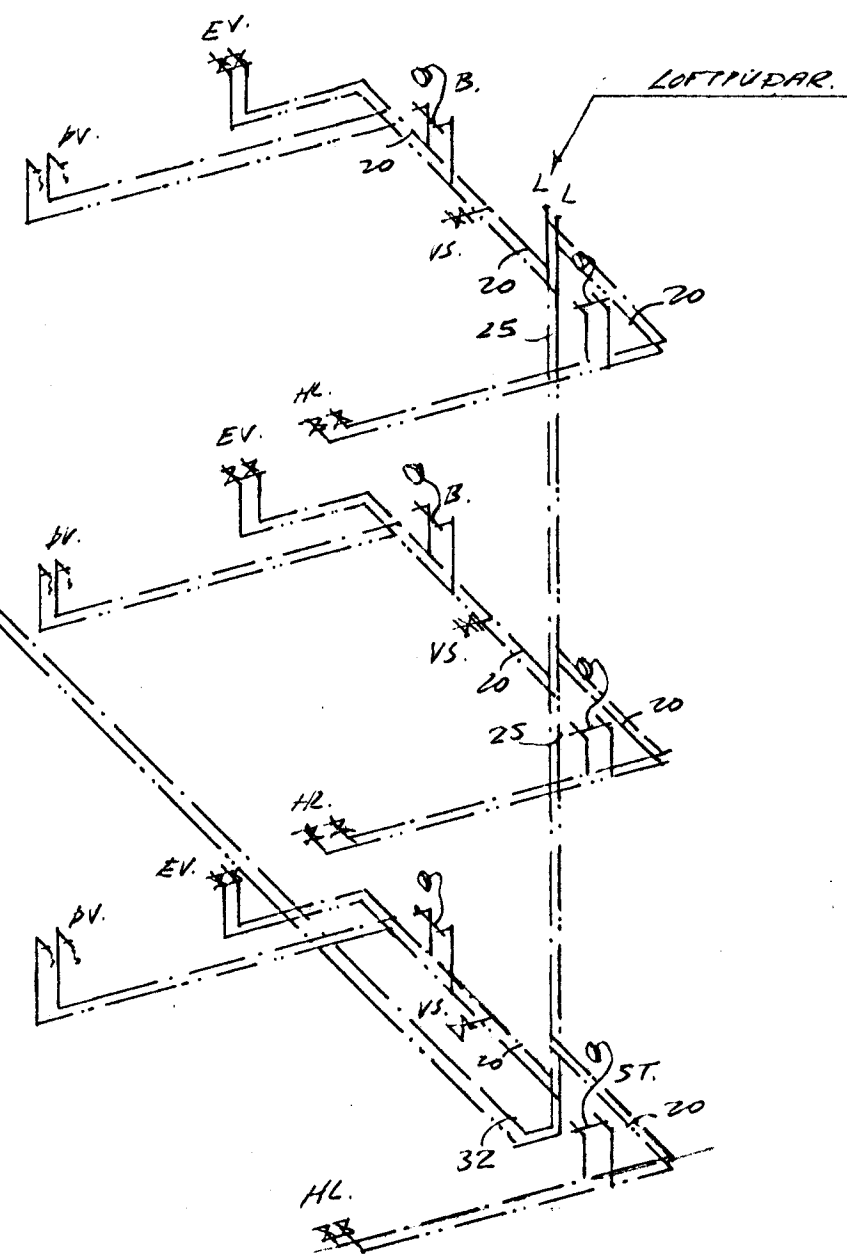



RUMMYND 1:50

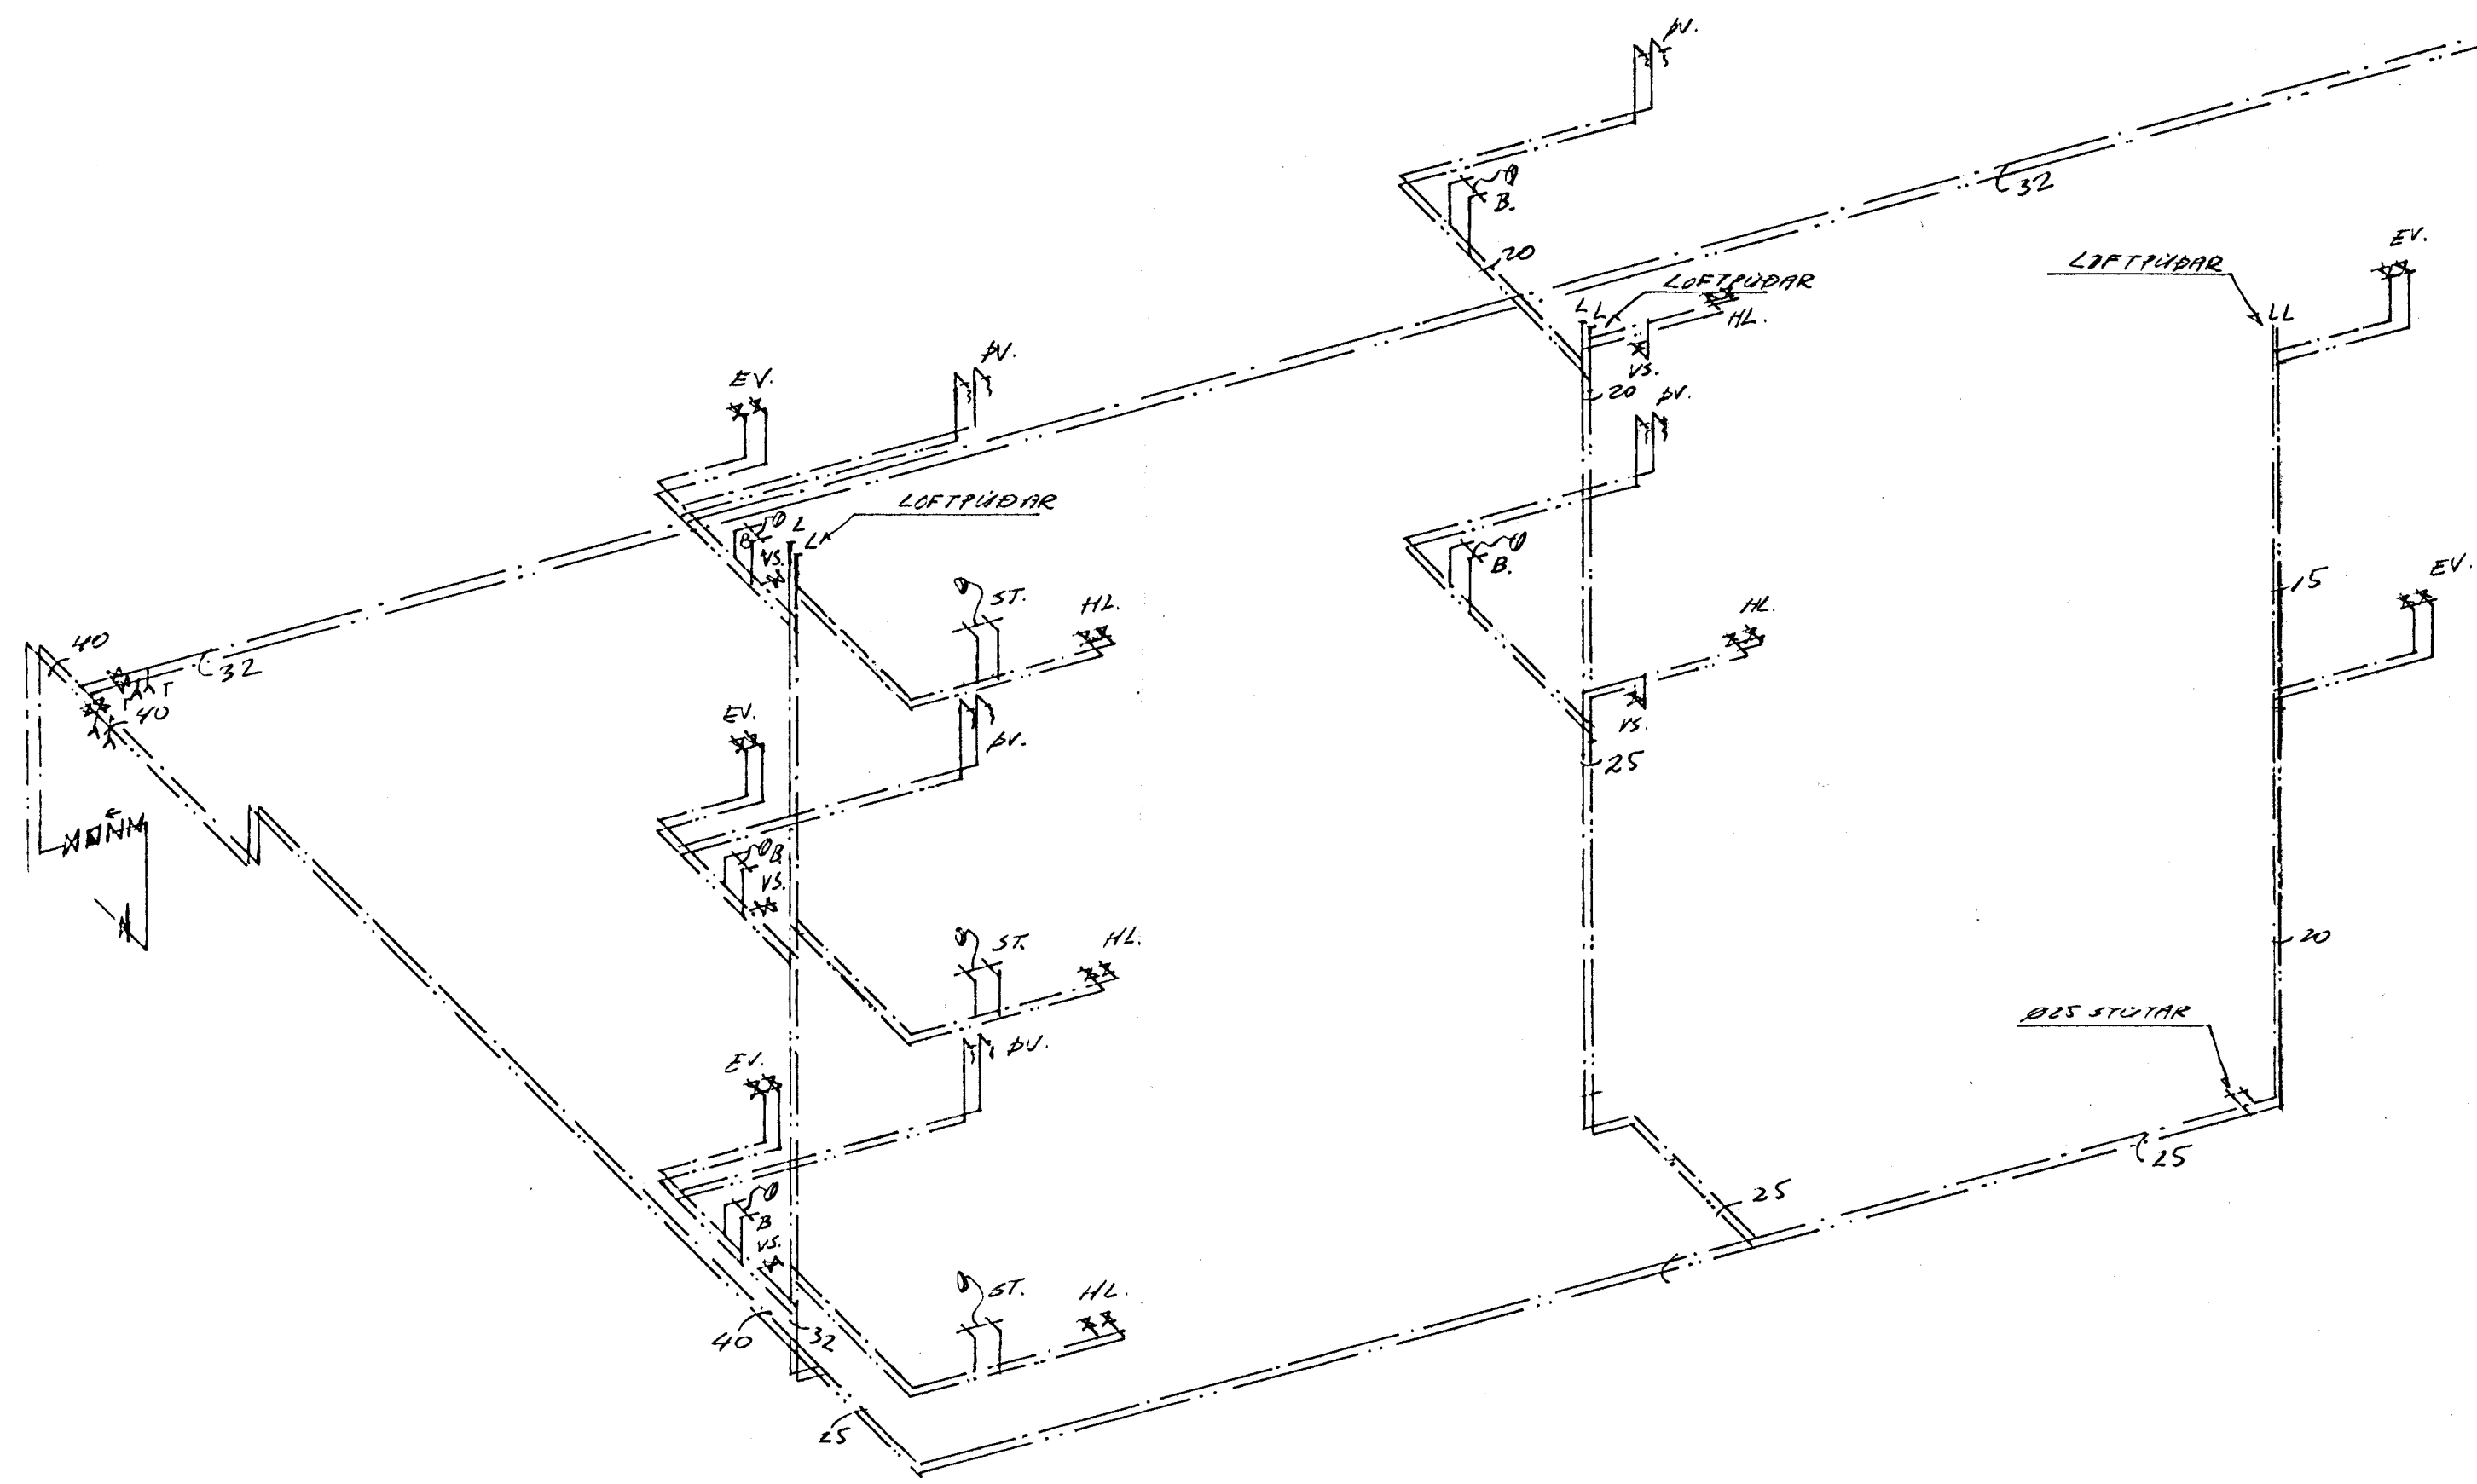

STOFN-G

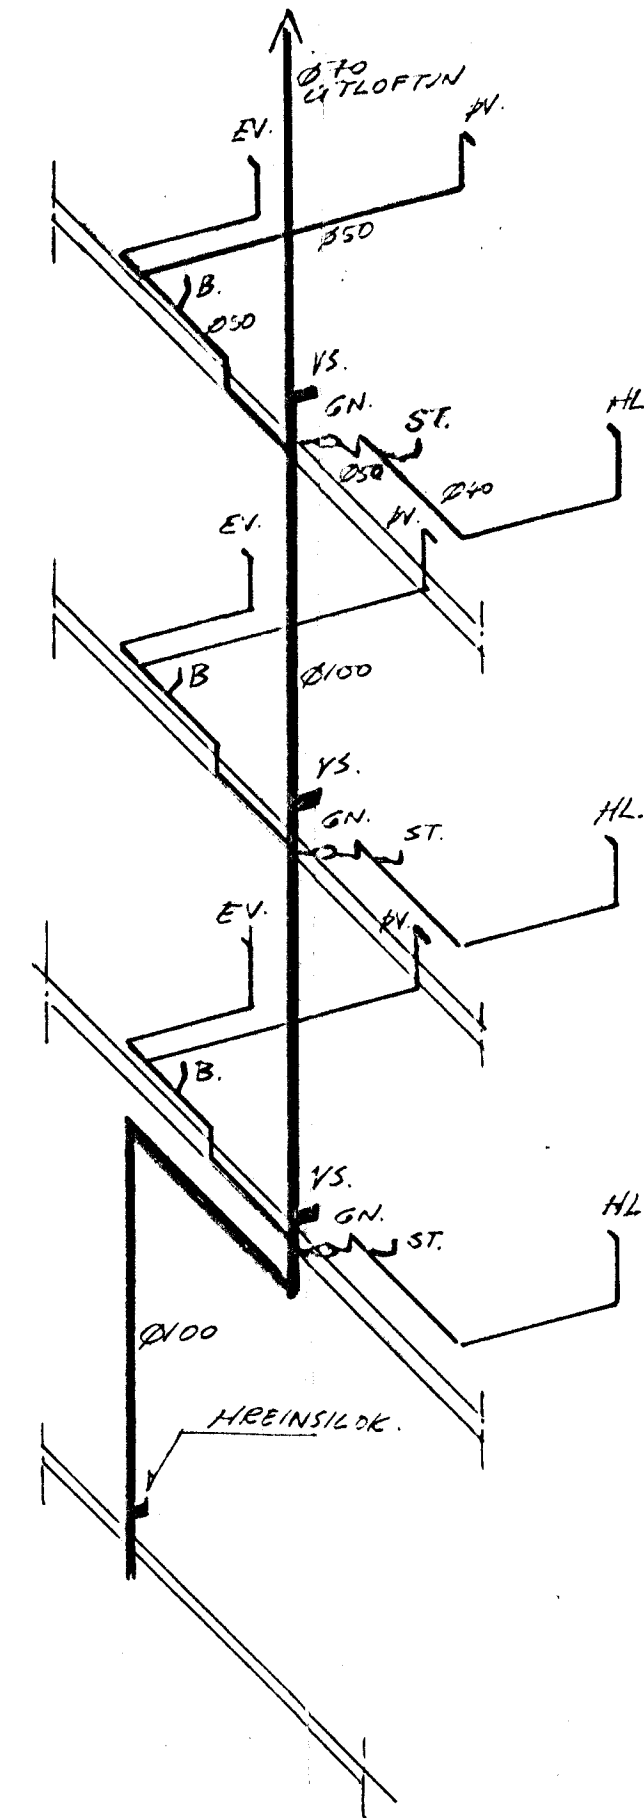


STOFN-H


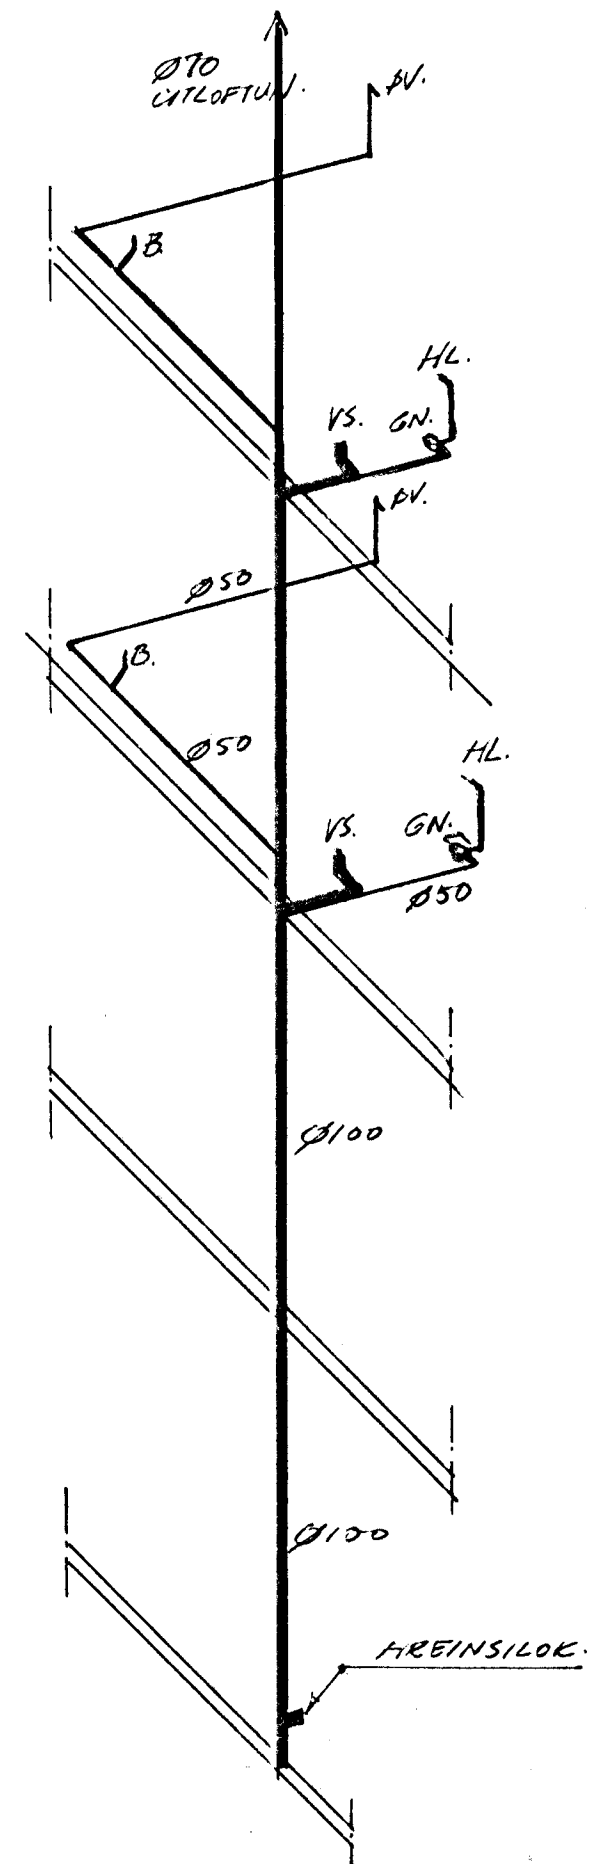


STOFN-J ER
SPEGILMYND AF
STOFNI-G.

STOFN-I

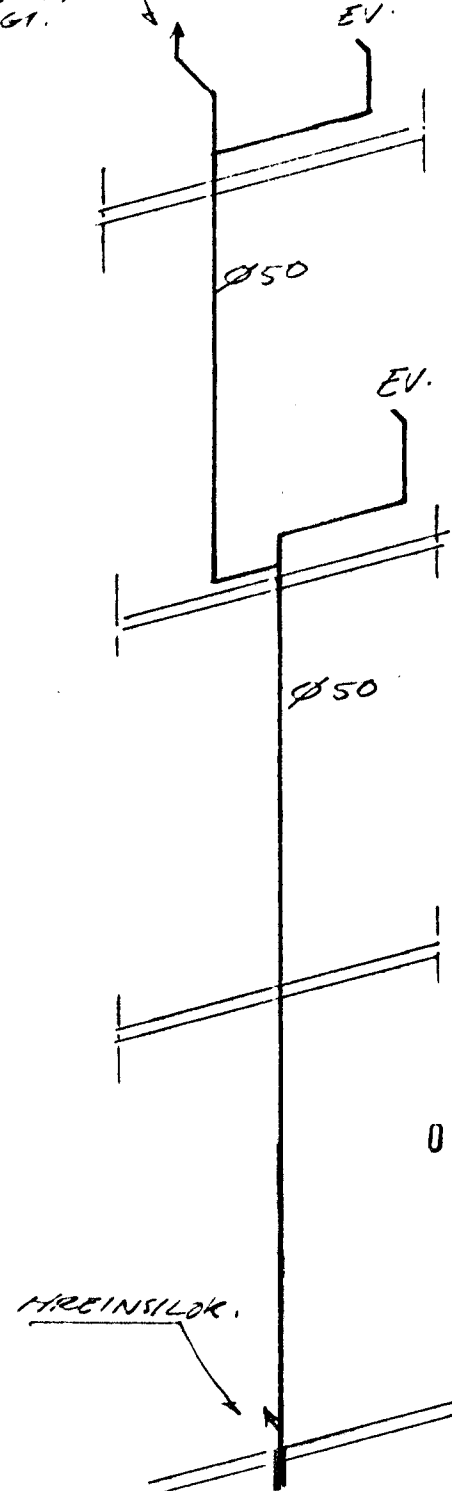

SKYRINGAR SJÁ
TEIEN. 303A

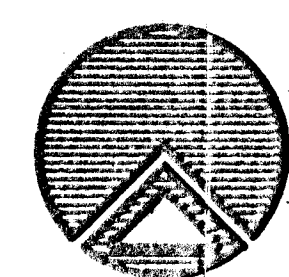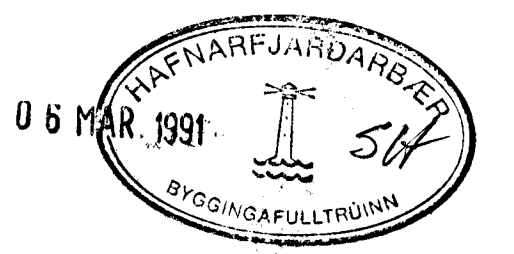

TILKNISTOFAN RÖDULL
ARMULA 36 - 108 REYKJAVÍK - SÍMI 33950 & 33577
LEKJARGATA 34 HAFNARFJÖRÐUR
HÚS - B
RUMMYND VATNSLAGNA
RUMMYND FRÆR. STOFNA

| | | | |
|-------|------|------|----------|
| TEIEN | 1/4 | DAGS | Agust 90 |
| REKNI | 1/4 | VERK | |
| YFIR | 1/4 | BLAD | 3.07B |
| MÝT | 1:50 | | |

Handwritten signature