




STOFN-A 1:50

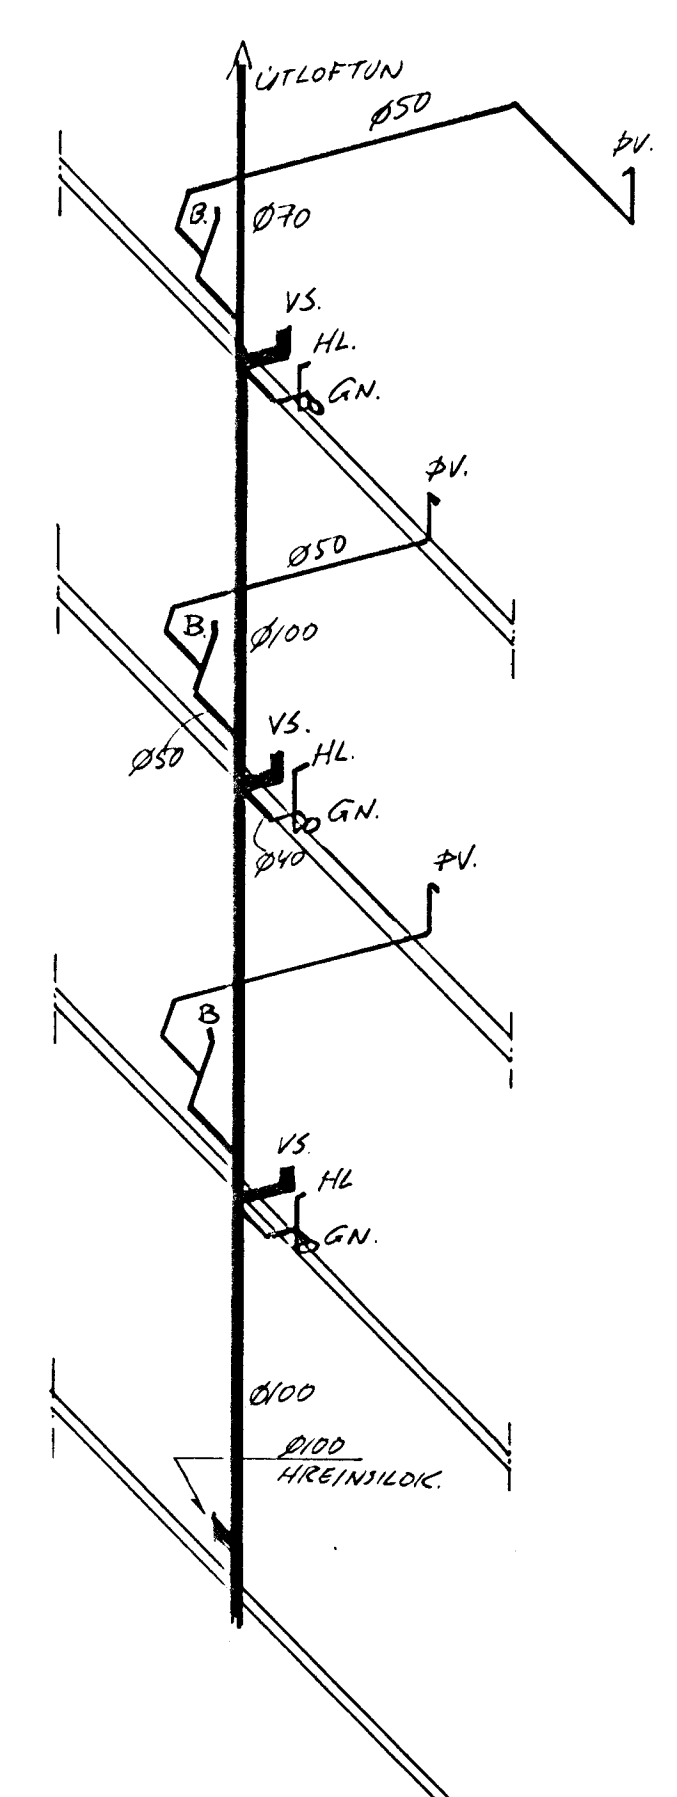


STOFN-B 1:50

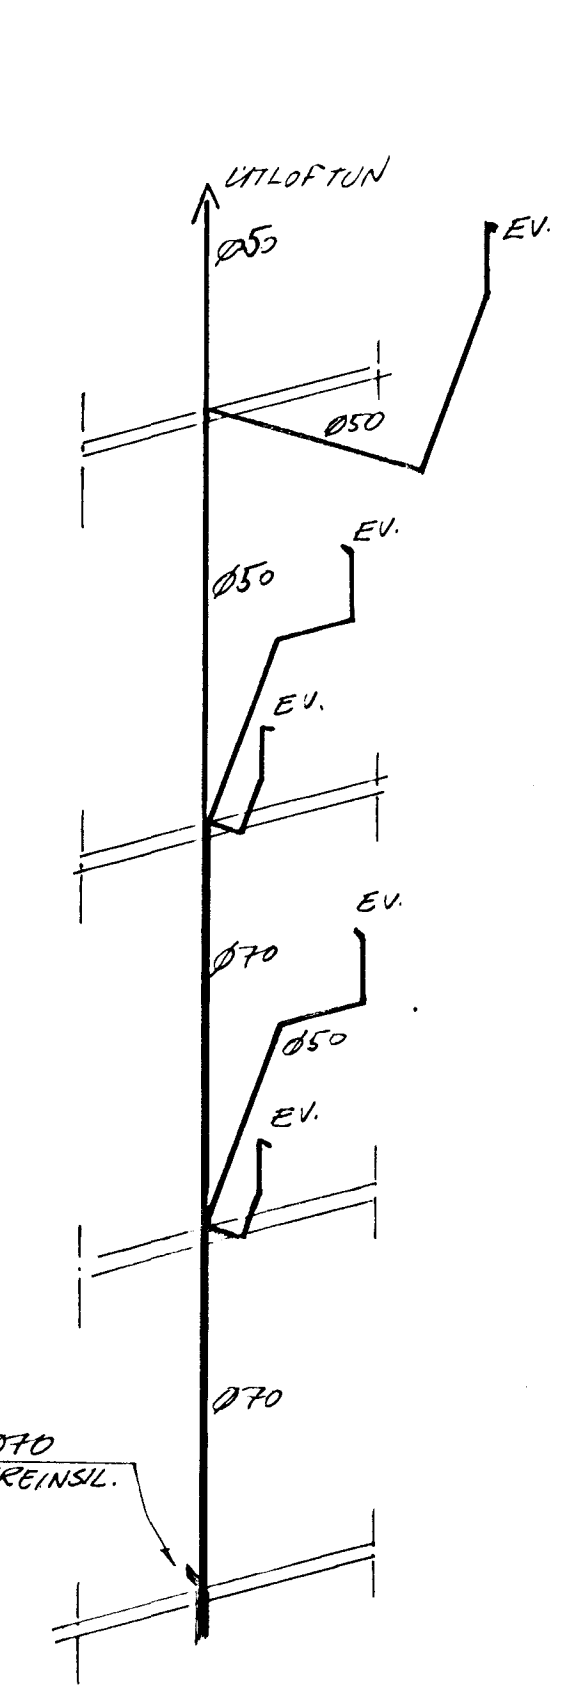


STOFN-C 1:50

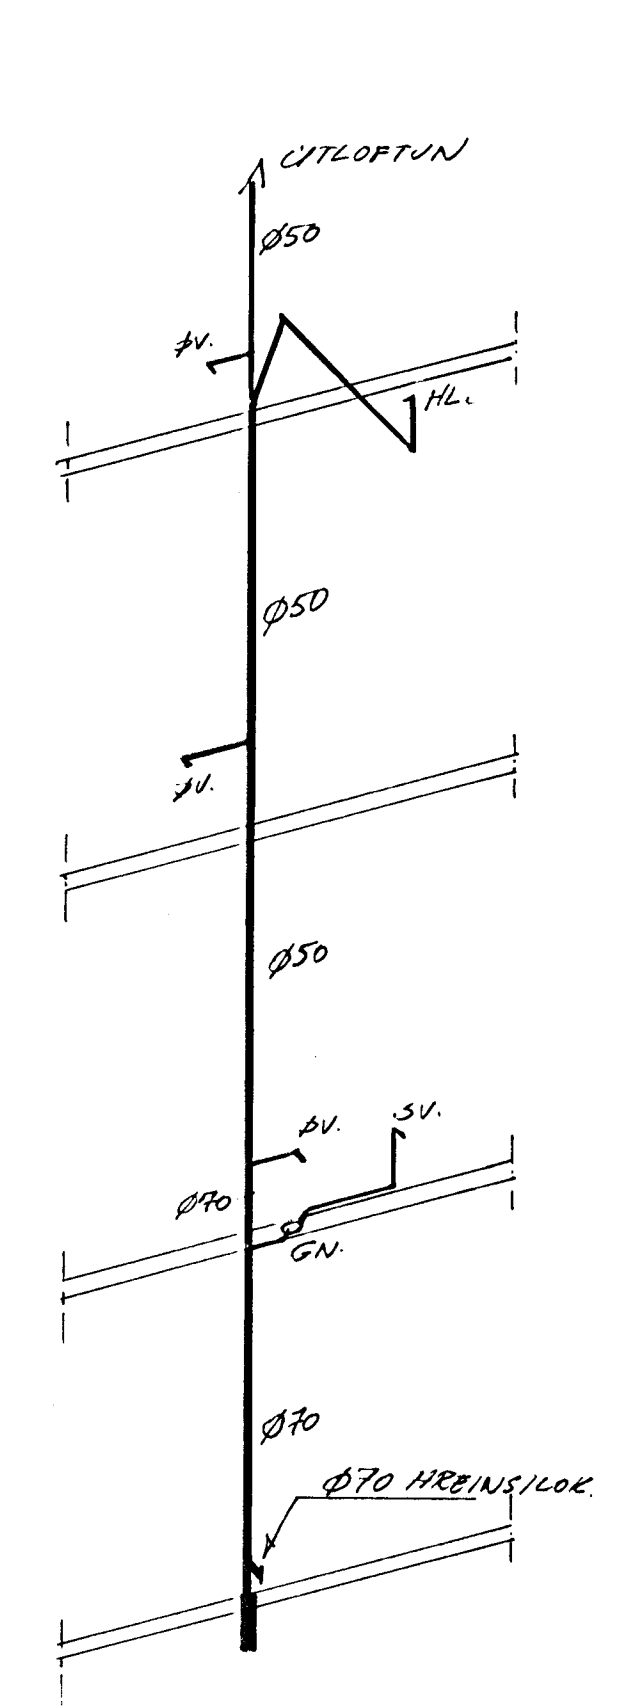


STOFN-D 1:50

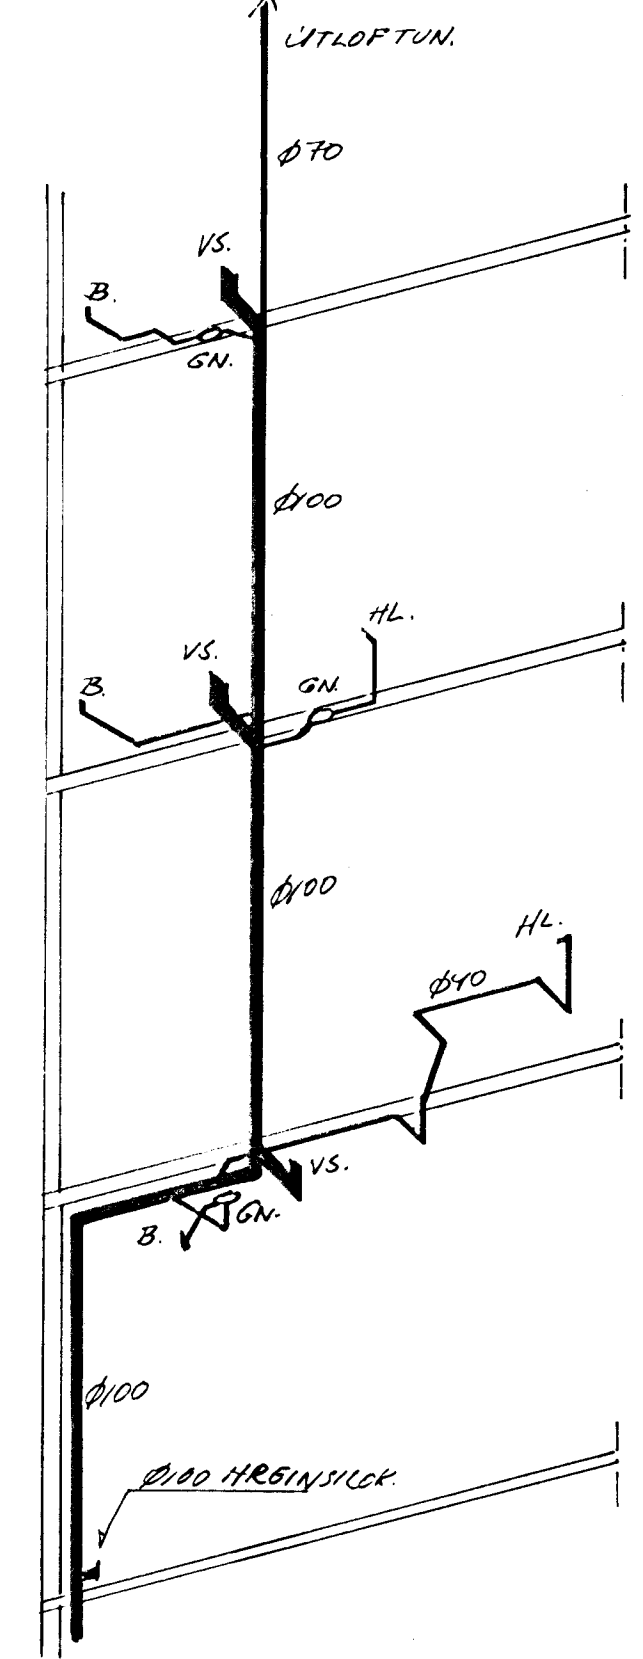



STOFN-E 1:50

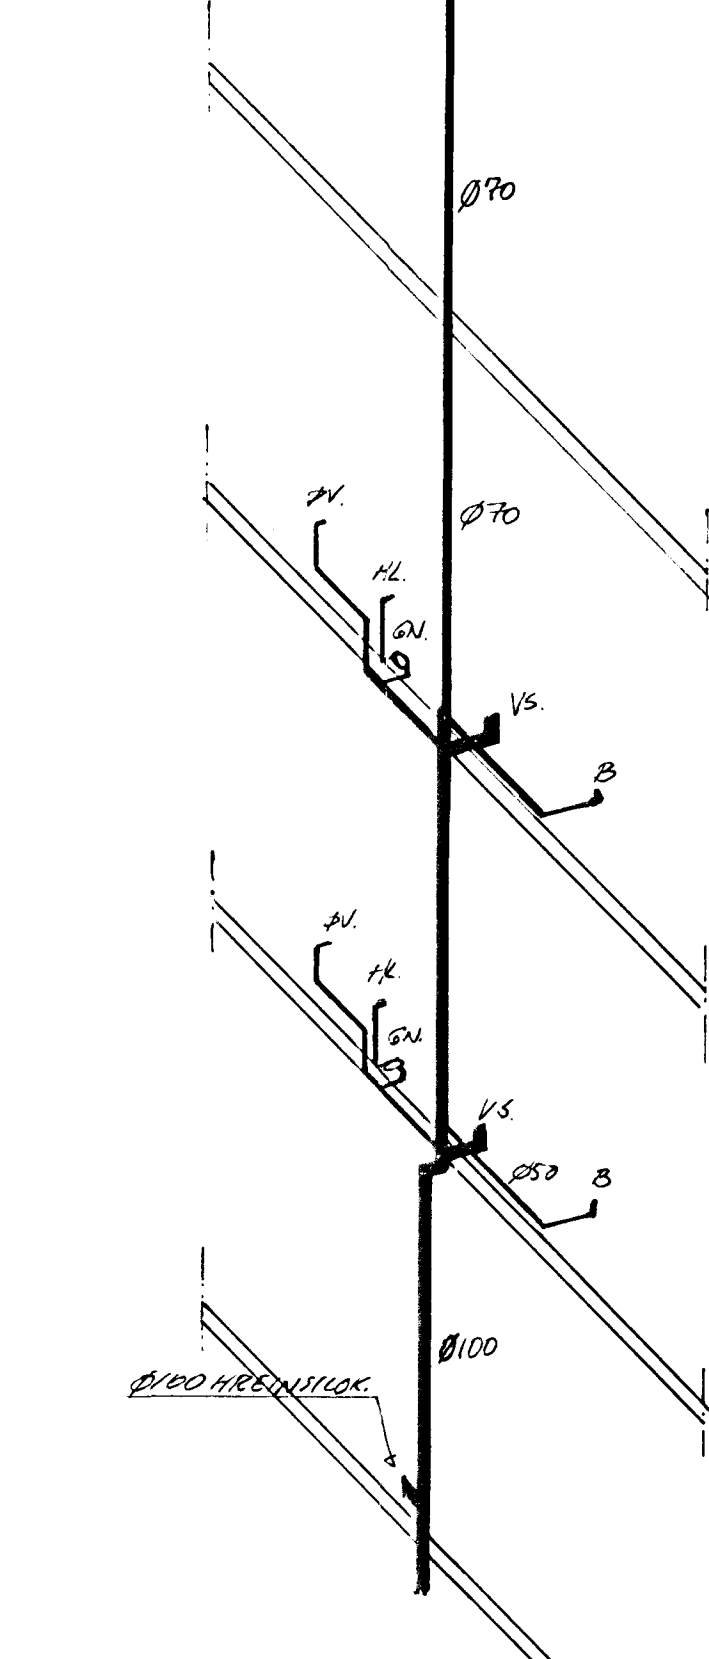


STOFN-F 1:50

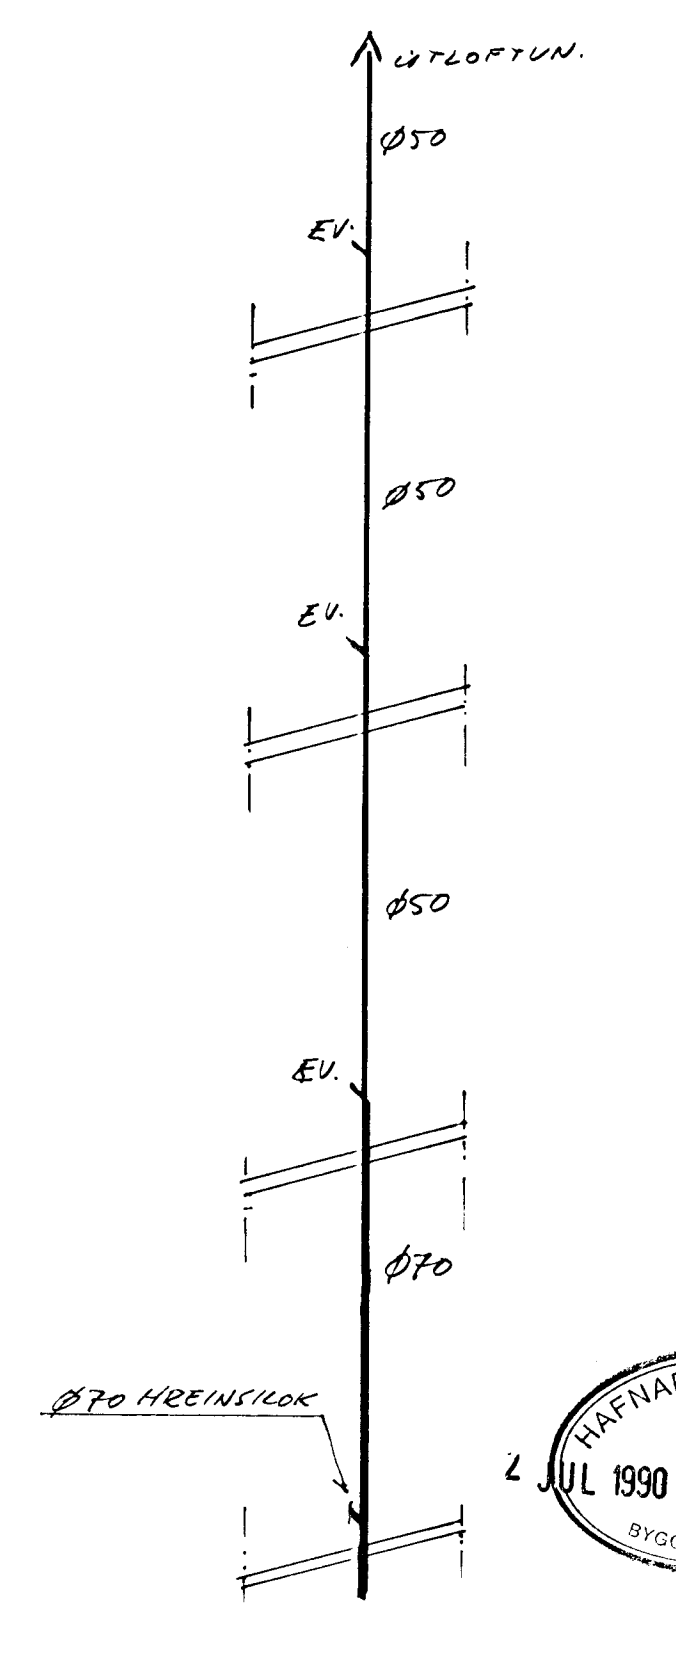

SNID A-A 1:20

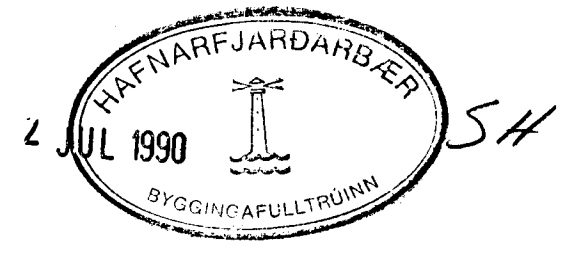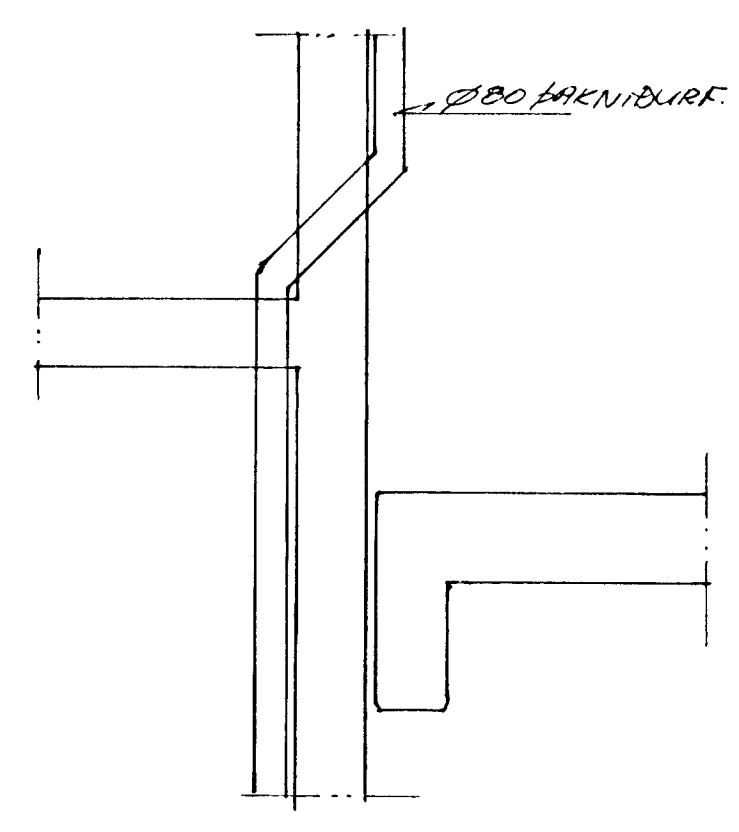

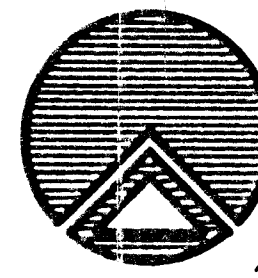 <p>TEIKNISTOFAN RÖÐULL ARMULA 36 - 108 REYKJAVÍK - SÍMI 33950 & 33577 LEKJARGATA 34 HAFNARF. LAGNIR I. HED - HUS-E FRÆRENSLISSTOFNAR</p>	TEIKN. <i>HL</i>	DAGS. <i>apríl '90</i>
	REIKN. <i>HL</i>	VERK.
	VIRÐ. <i>HL</i>	BLAD. <i>3.07</i>
	MKV. <i>1:50 1:20</i>	<i>Hilgi Gunnarsson</i>