




RUMMYND 1:50

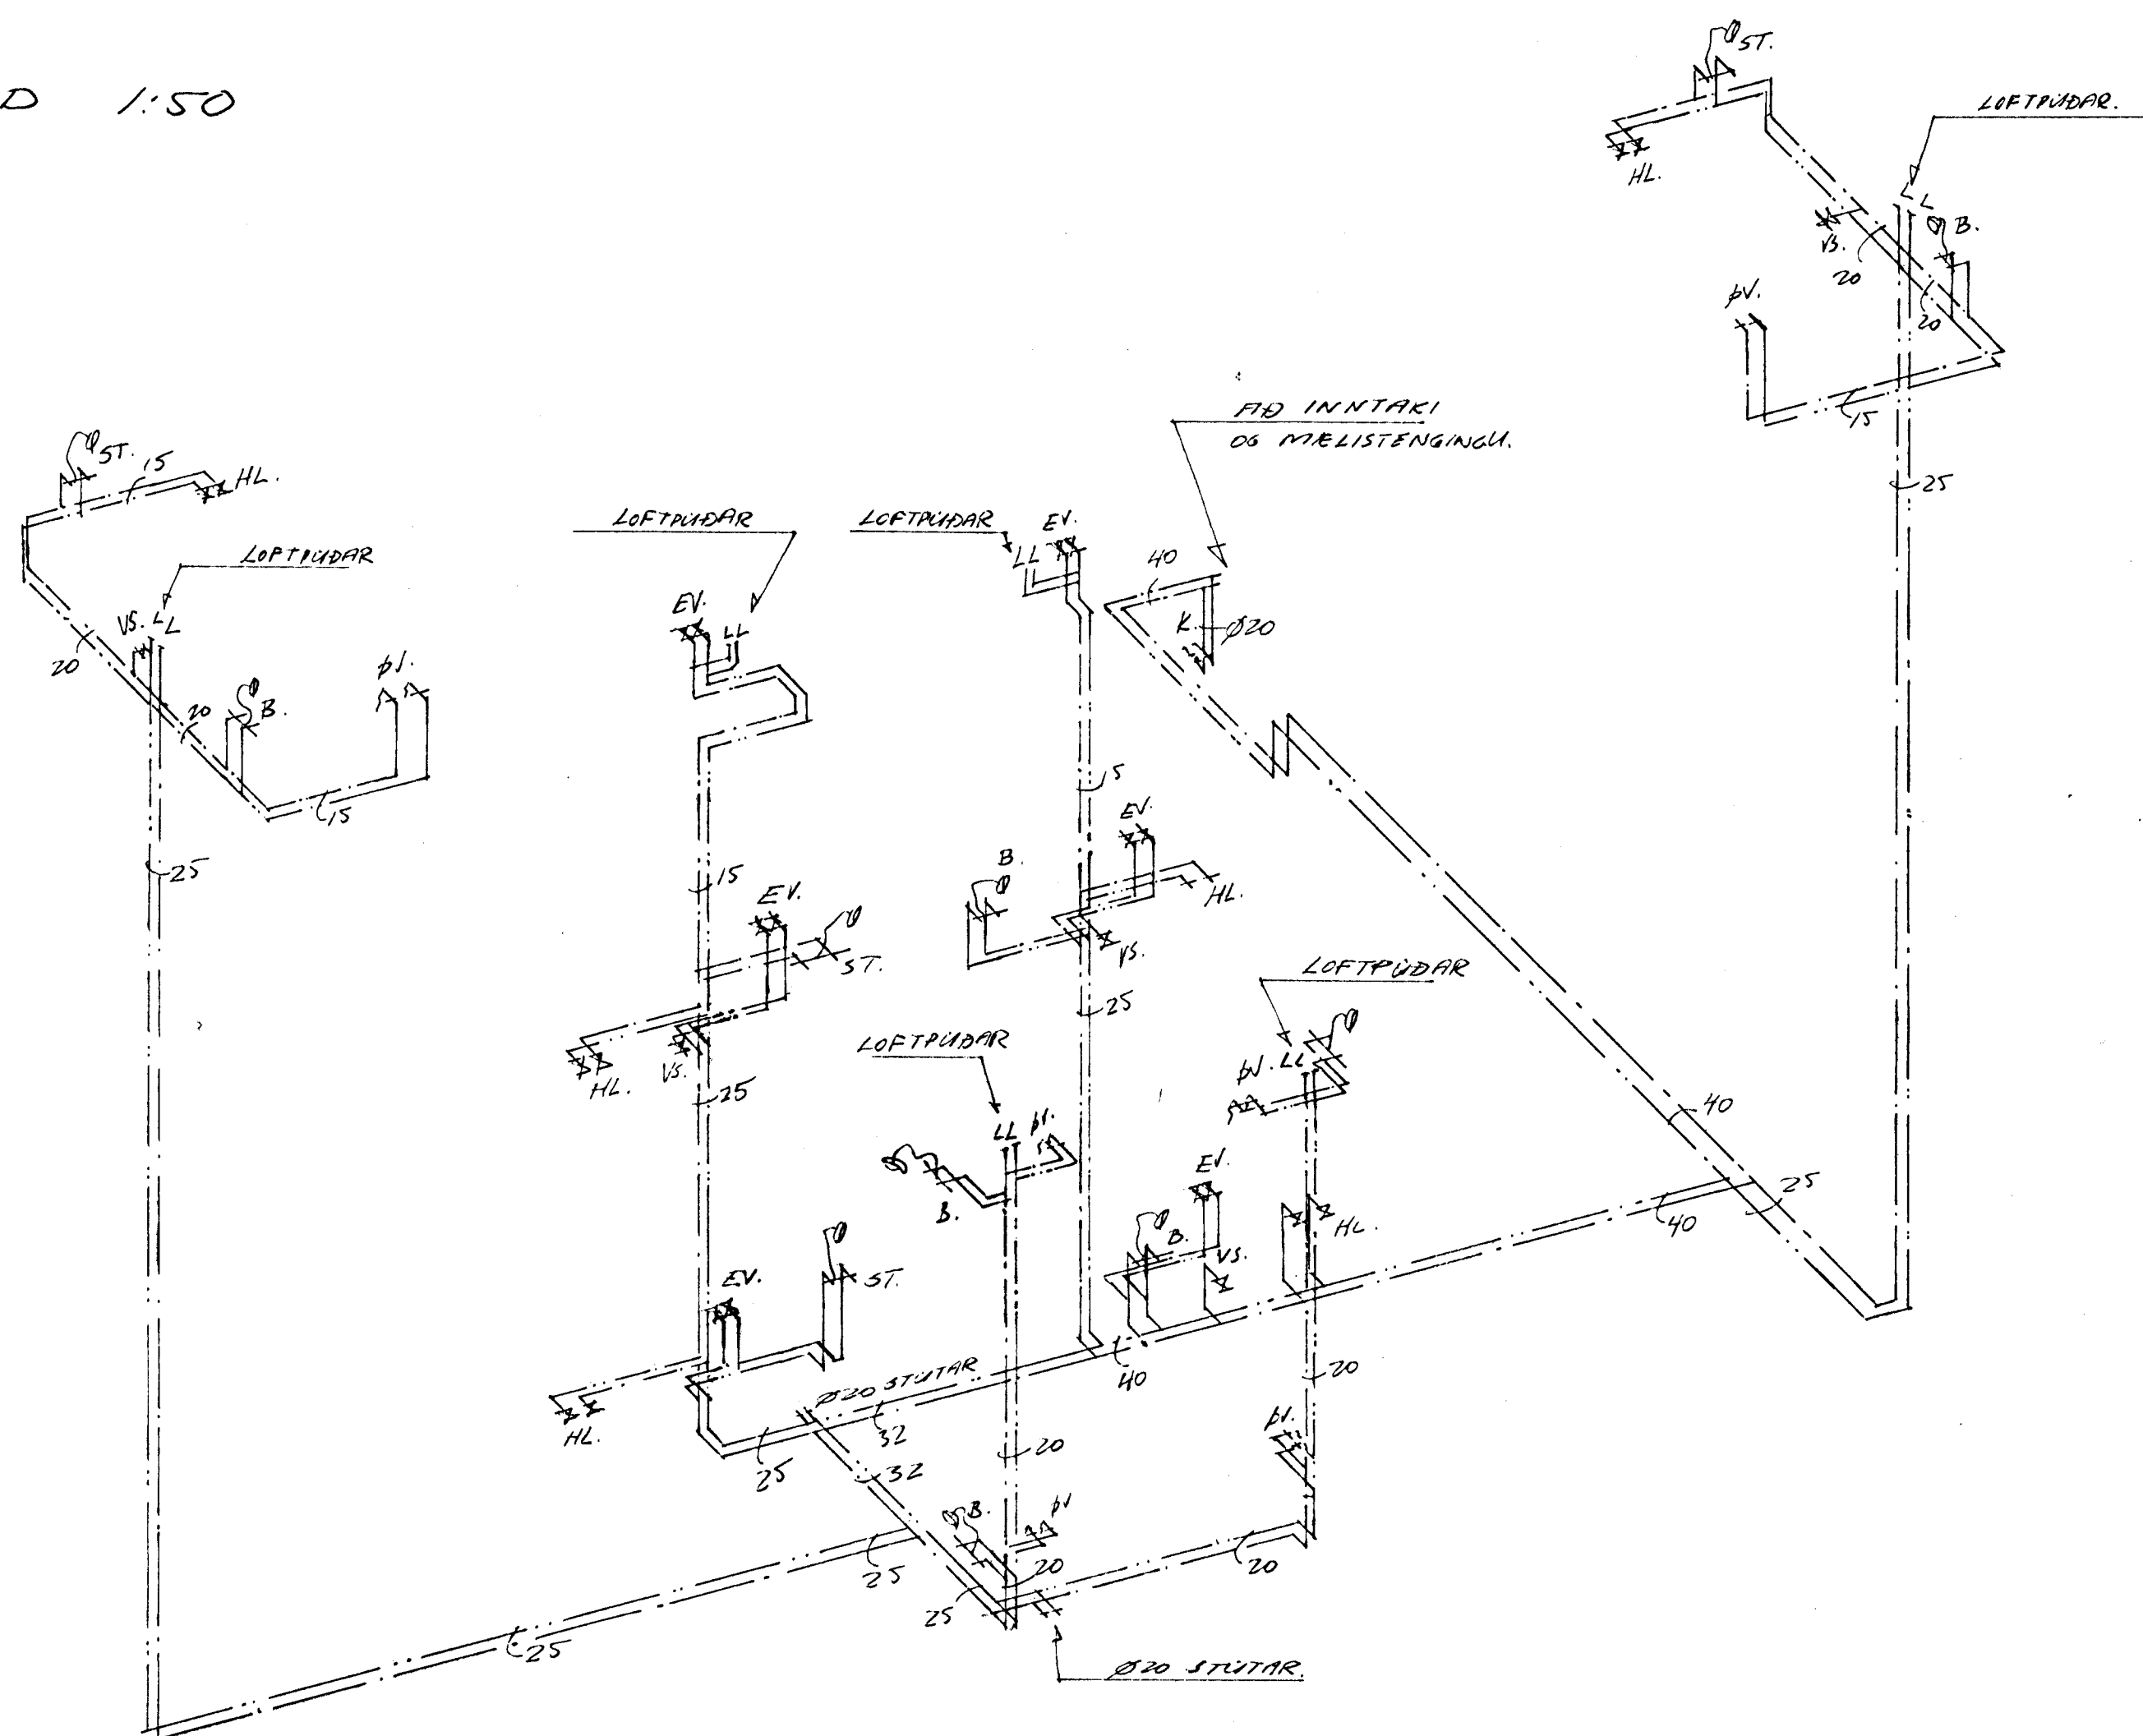

STOFN A
1:50


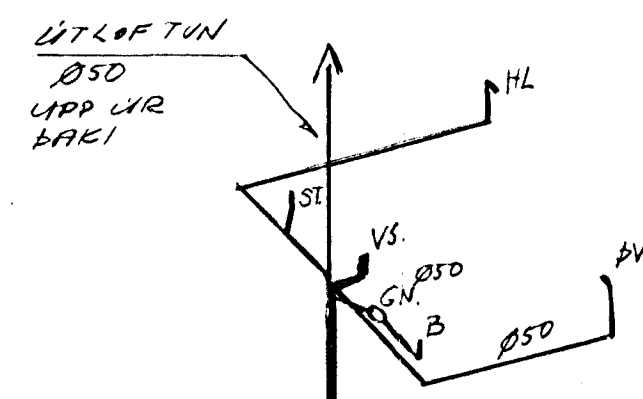


STOFNAR
B, C, D, E, F
1:50

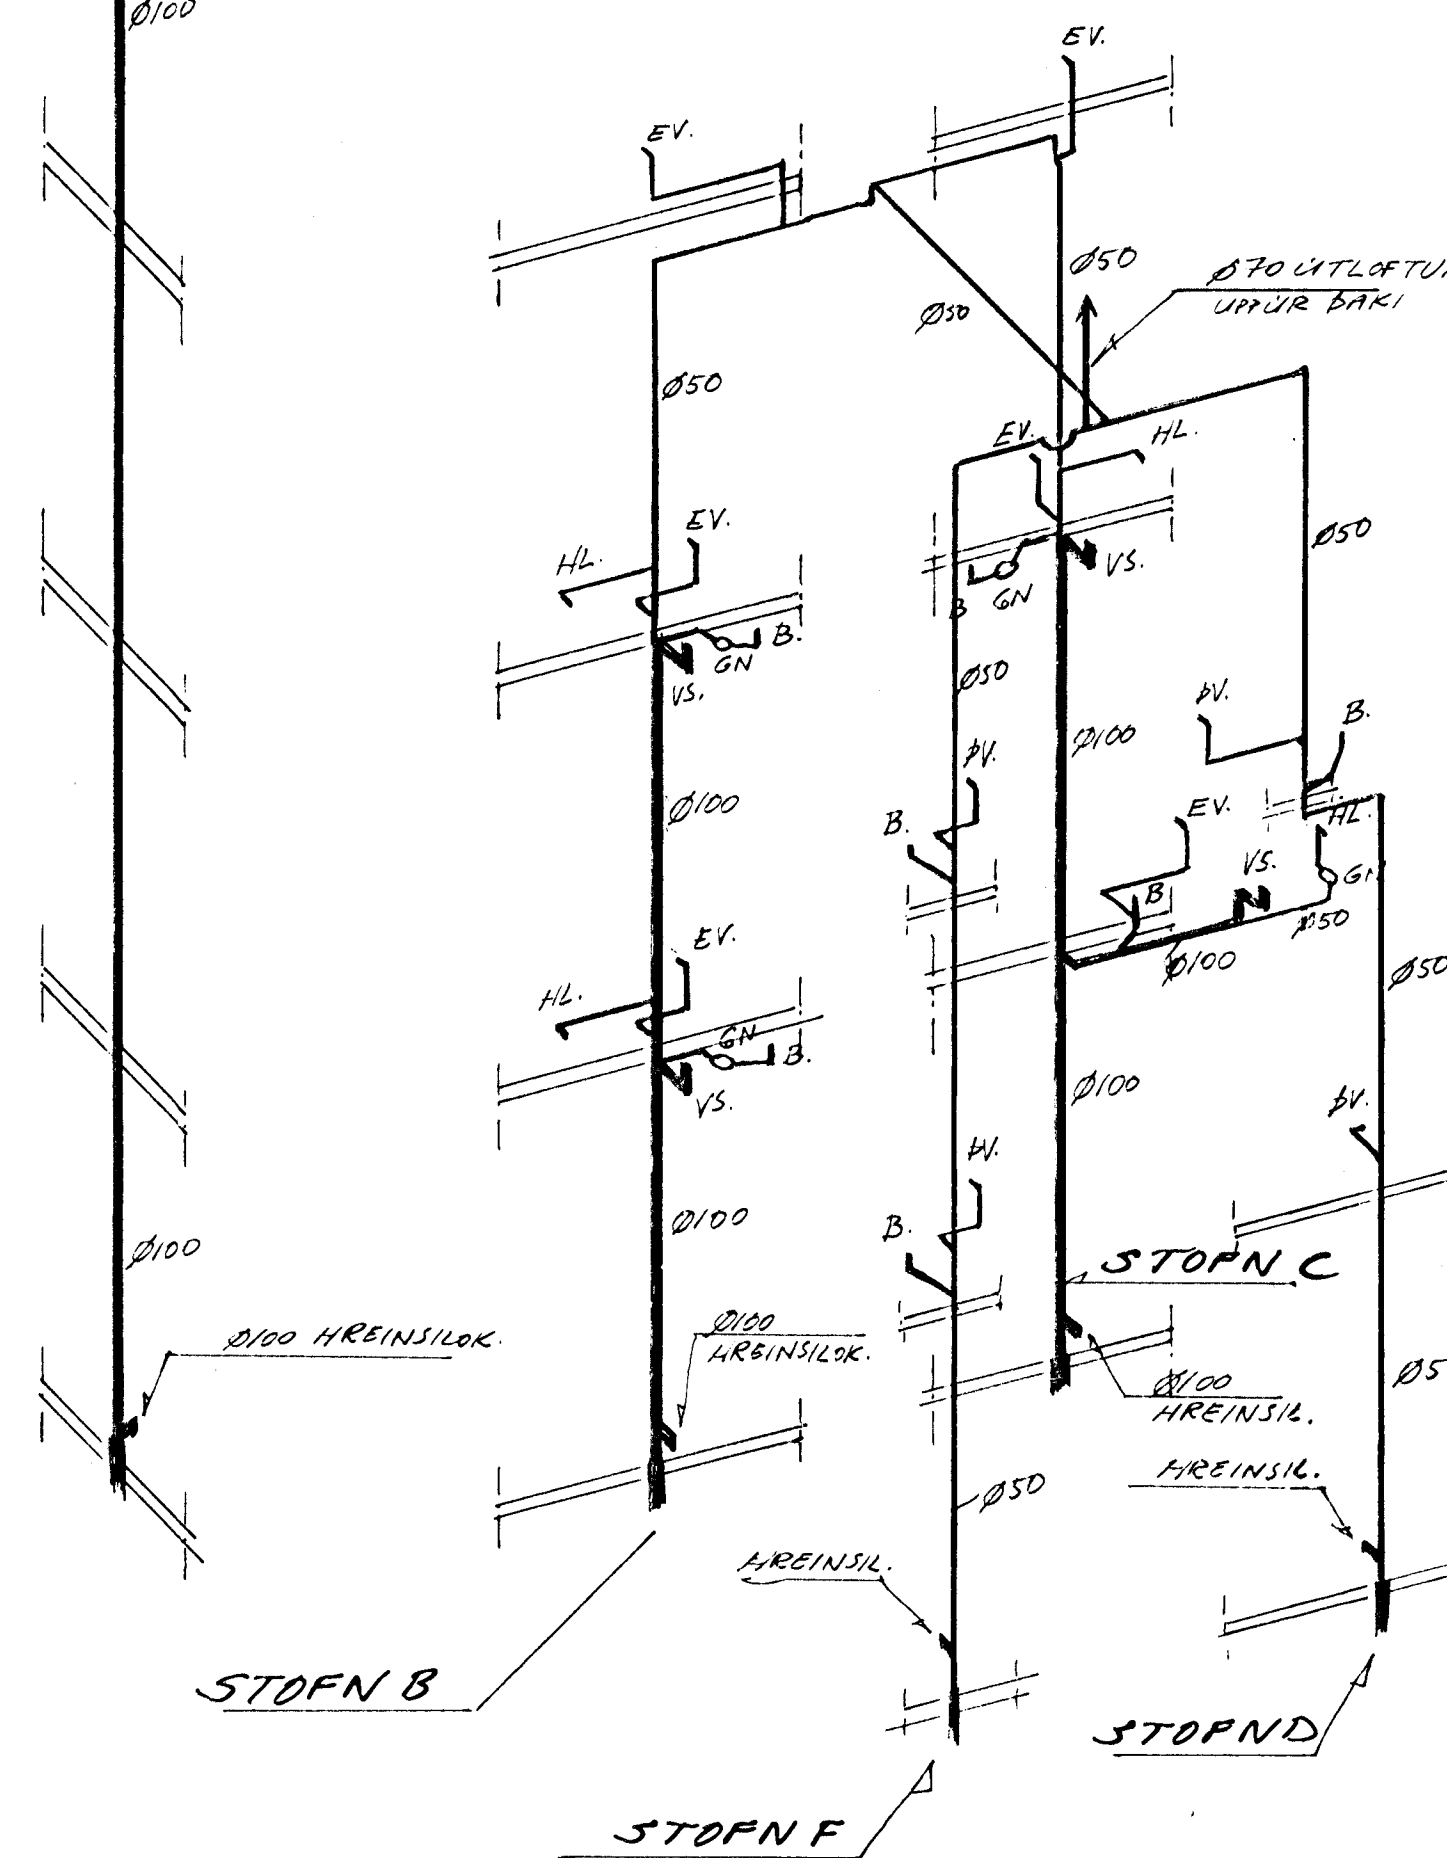

STOFN-E
SPEGILMYND AF
STOFNI-A

SKÝRINGAR SJÁ
TEIKN. 3.03A

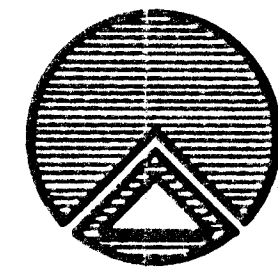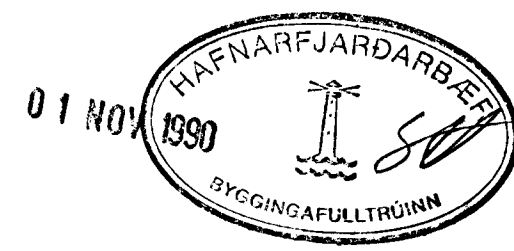

TEIKNISTOFAN RÖÐULL
ARMULA 36 - 108 REYKJAVÍK - Sími 33950 & 33577
LEKJARGATA 34, HAFNARFJÁRDAR-
HÚS-C
RUMMYND VATNSLAGNA
RUMMYND FRÆGENSELISSTOFNA

TEIKN	HL.	DAGS	OKT 90
REIKN	HL.	VERK	
YFIR	HL.	BLAÐ	3.06C
UKU	1:50		