






RÚMMYND 1:50  
VATNSLAGNA

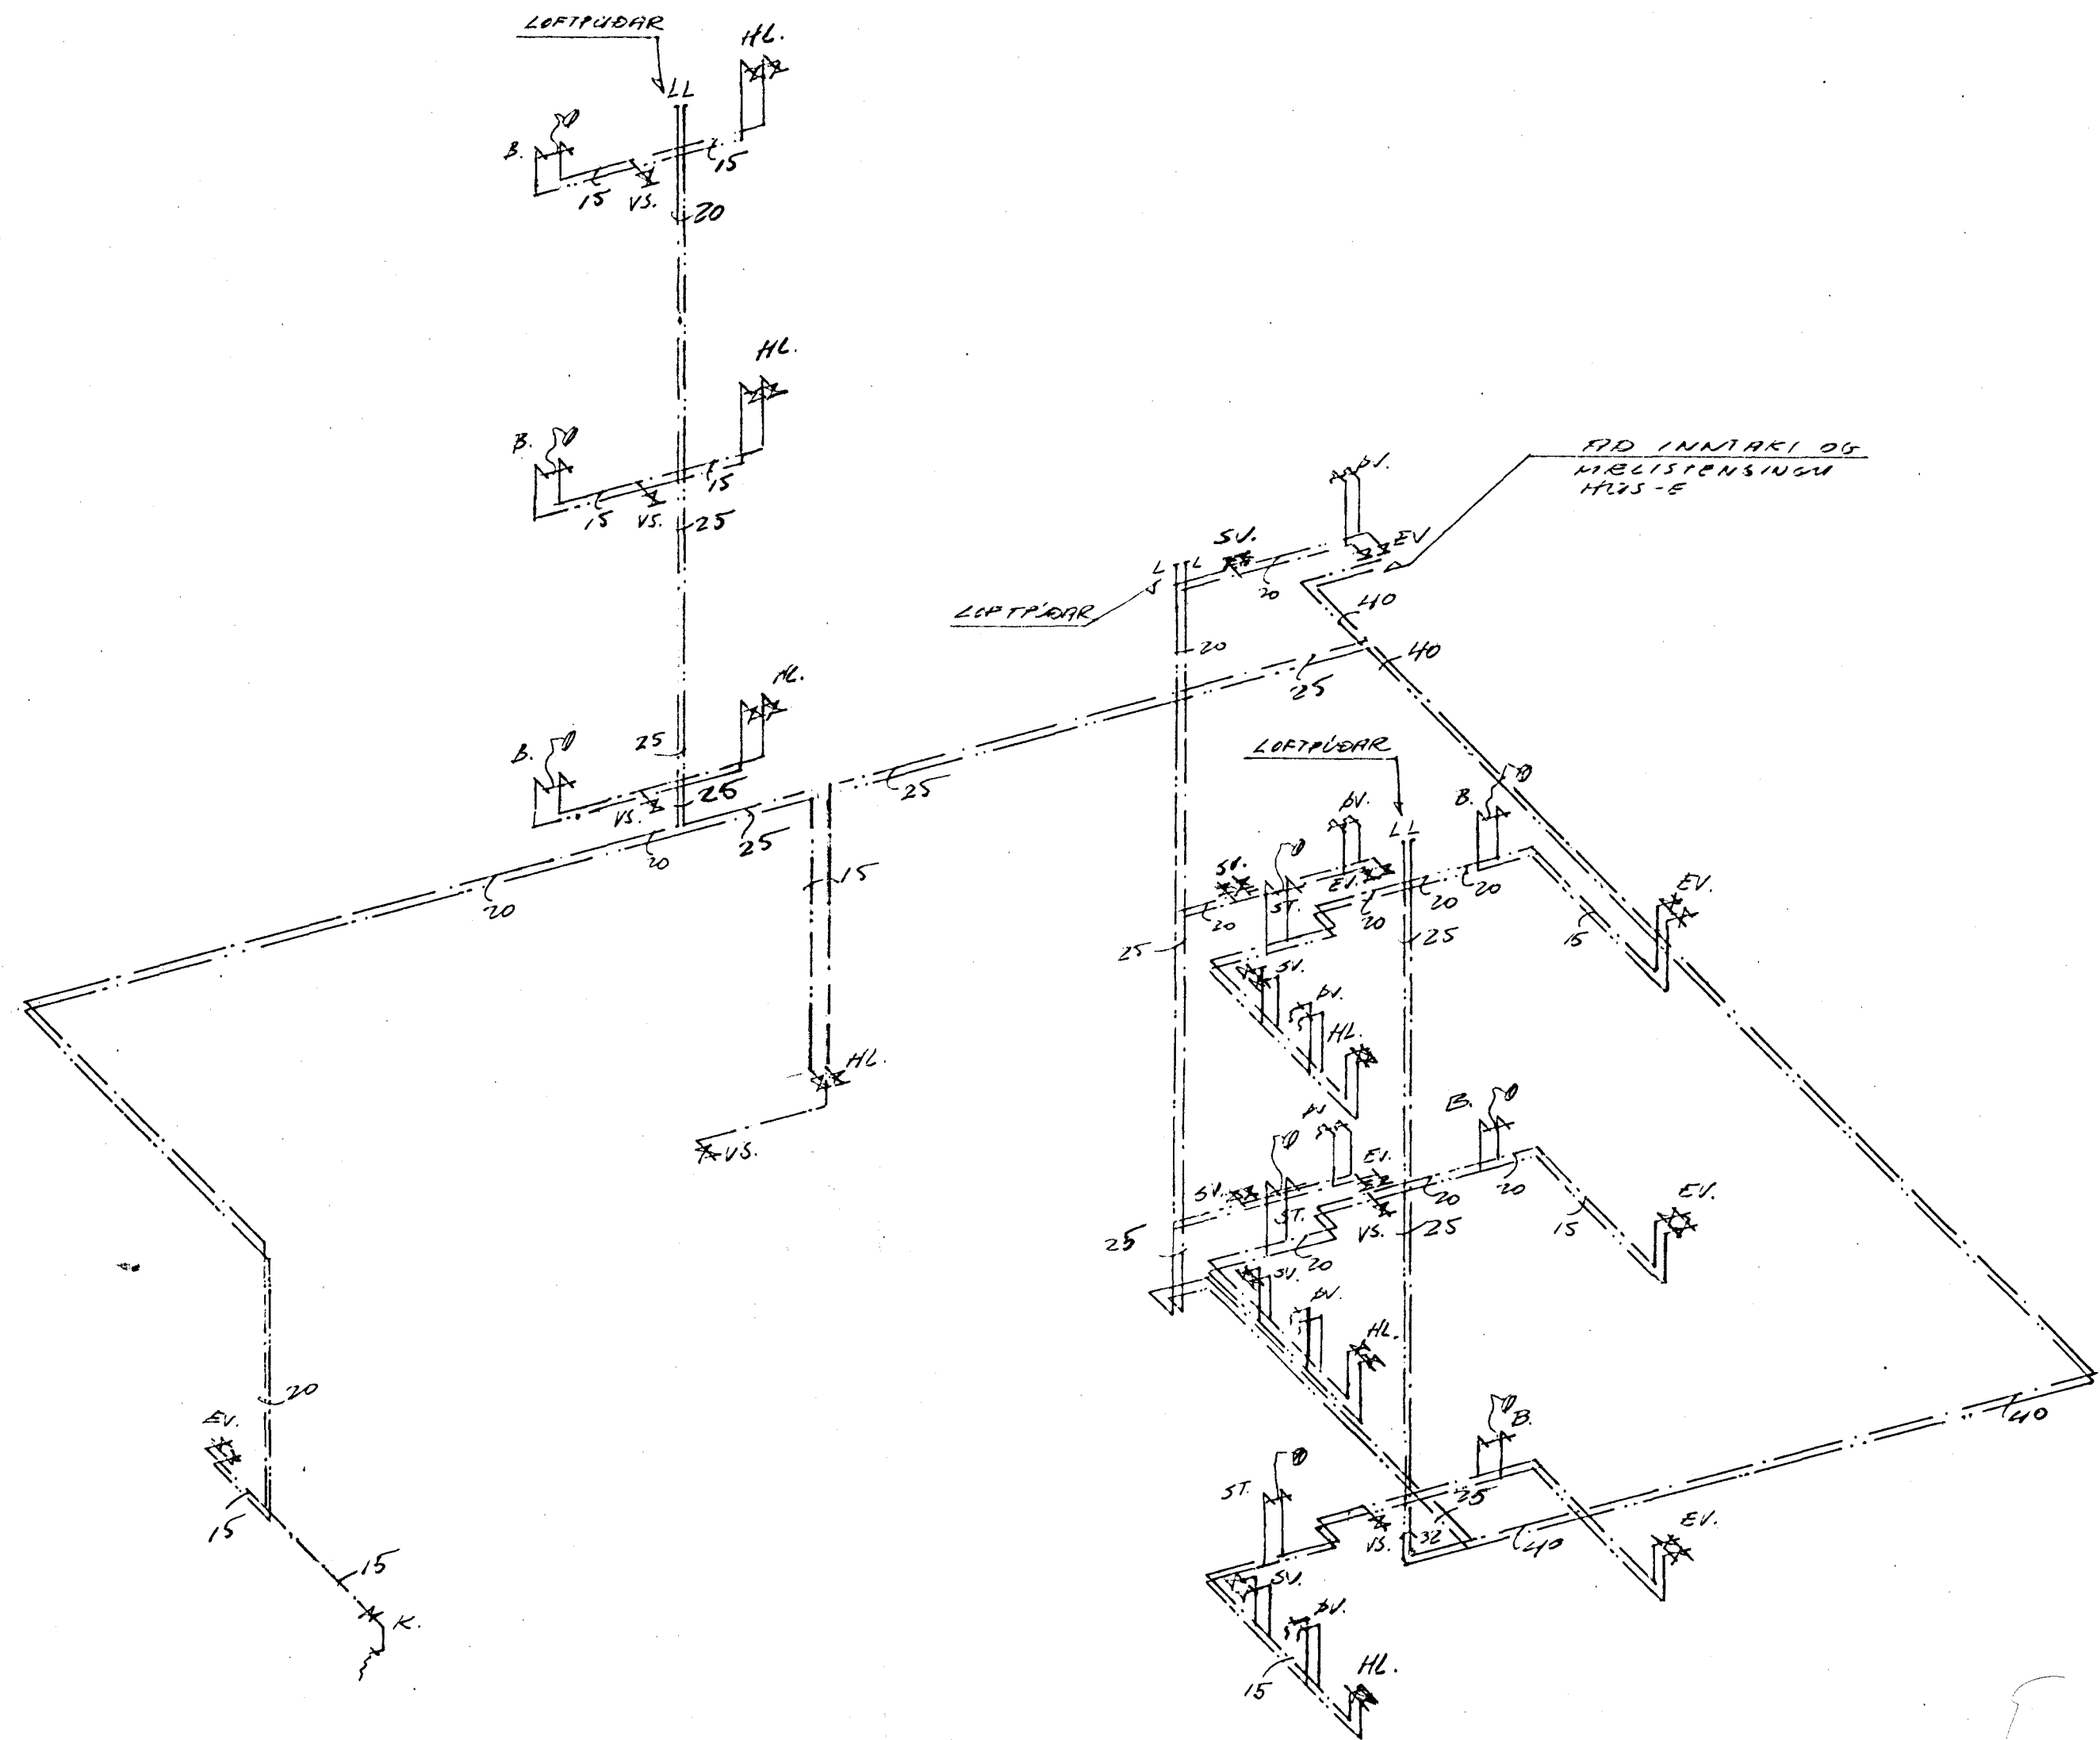

STOFN - G 1:50

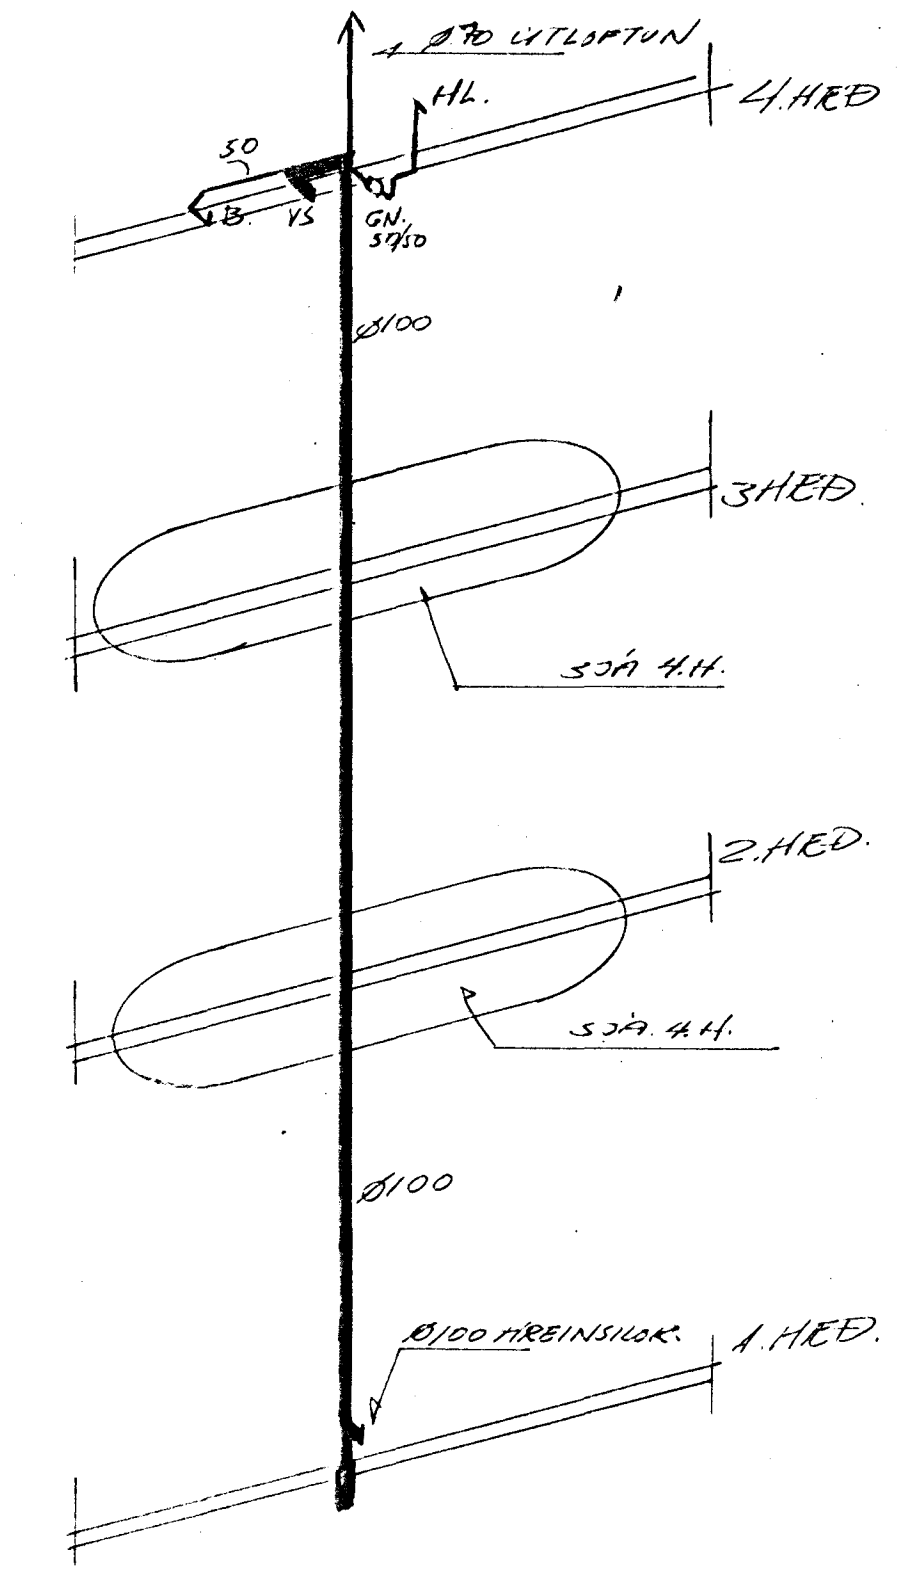

STOFN H 1:50

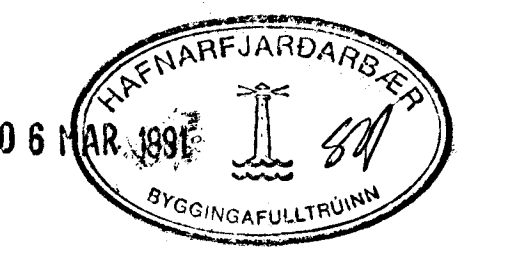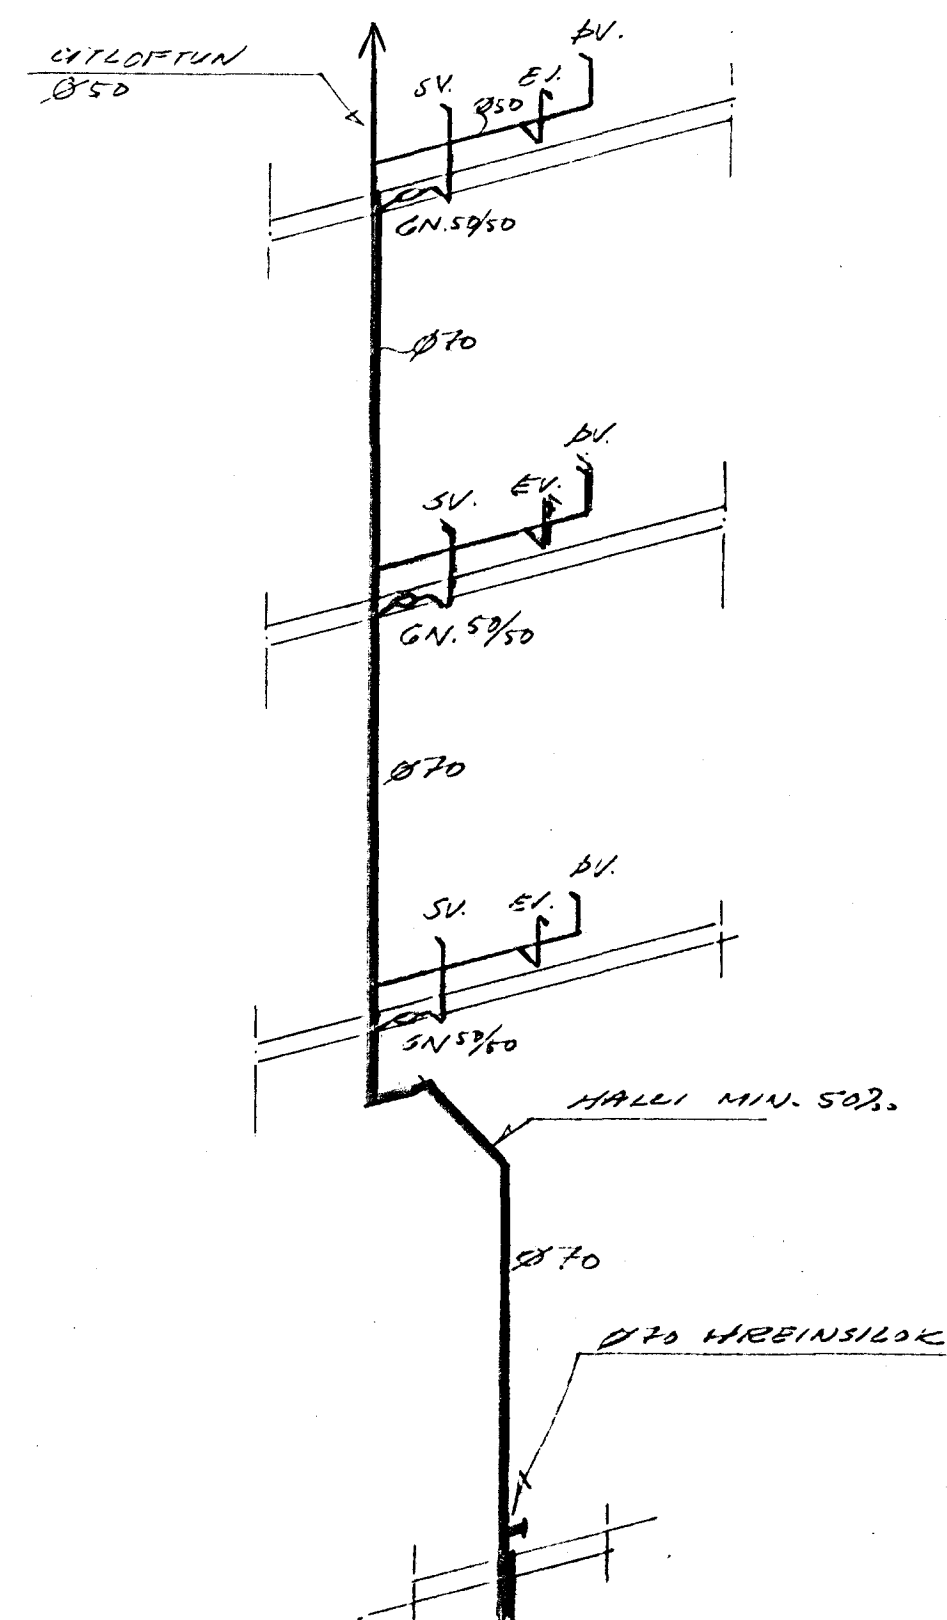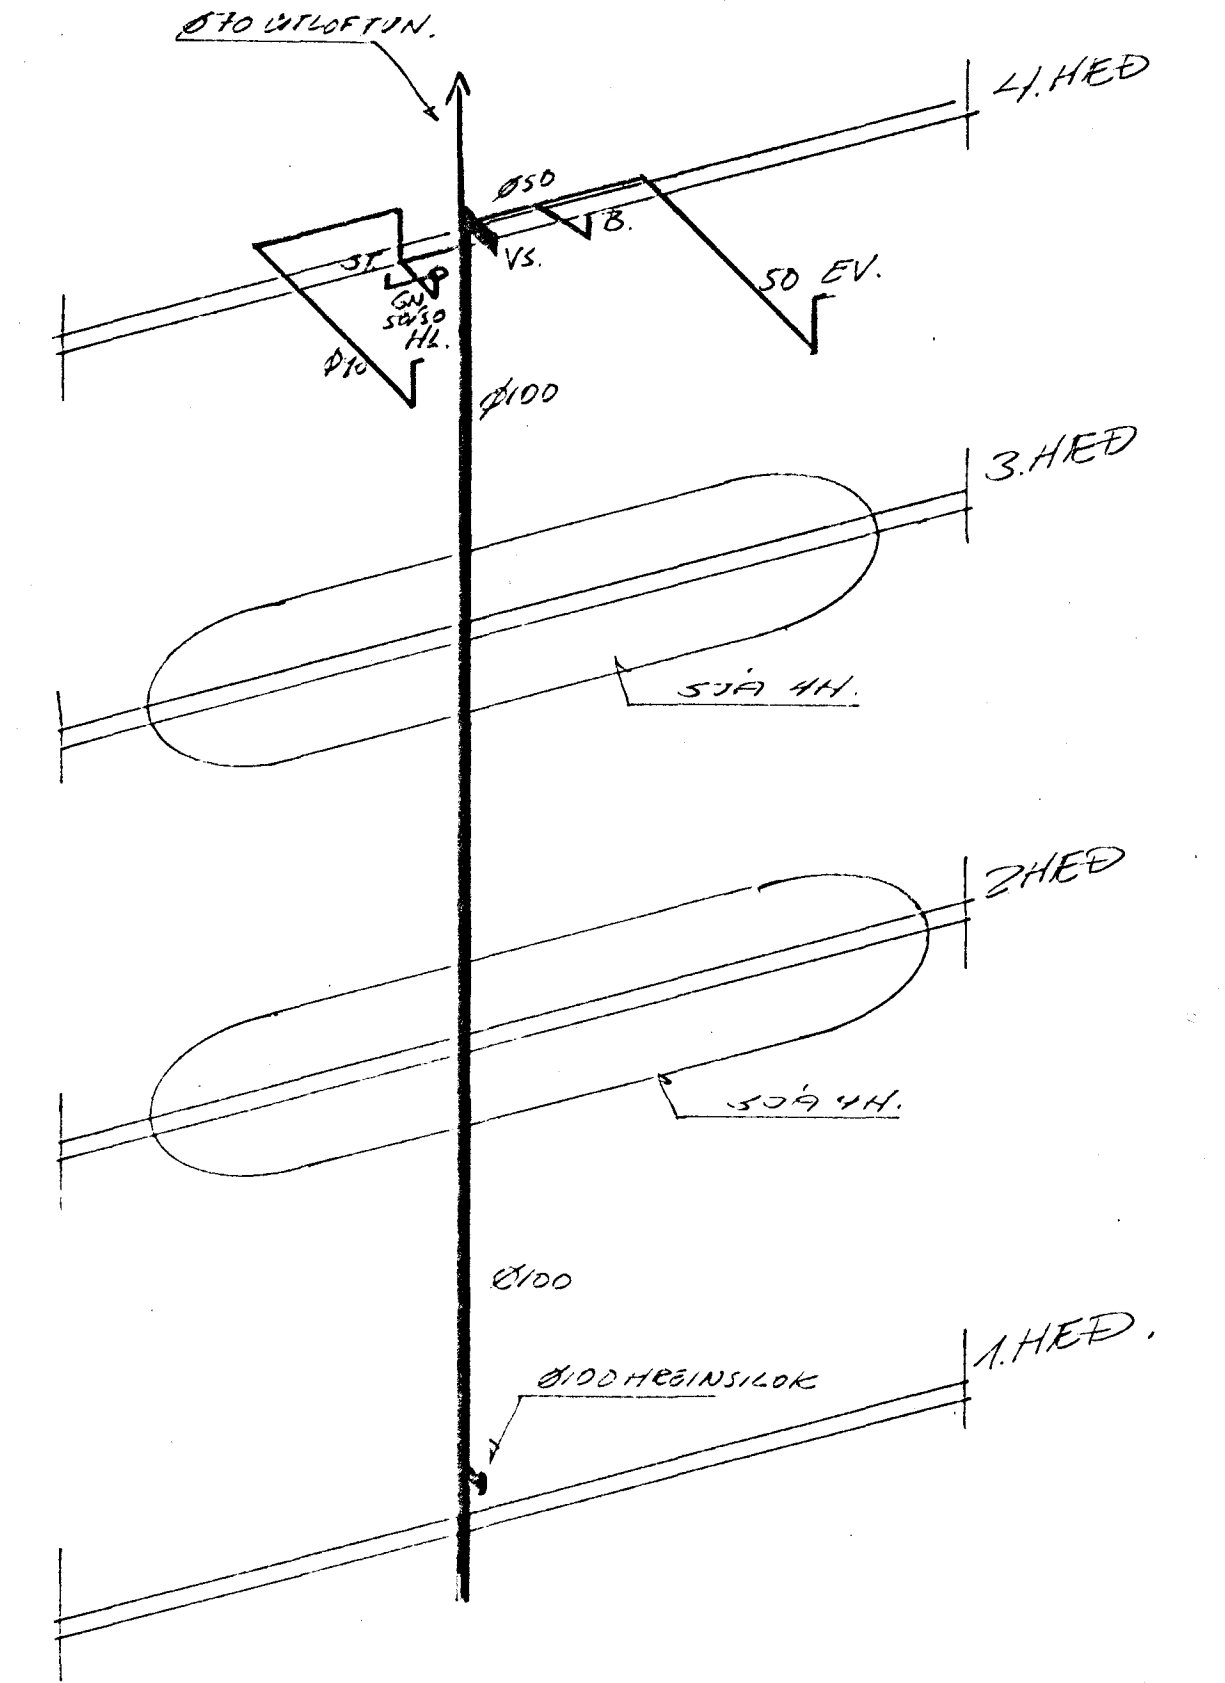

BREYTT JAN 51

 <p><b>TÆKNISTOFNAN RÓBULL</b> ARMULA 36 - 108 REYKJAVÍK - SÍMI 33950 &amp; 33577 LEKJARGATA 34 HAFNARF HÚS-D RÚMMYND - VATNSLAGNA RÚMMYND - FRÆRENSUSSTOFNA</p>	TEKNI	HL	DAGS	Okt 30
	REKNI	HL	VERK	
	ÞRÉ	HL	BLAD	306D
	MNV	1:50		

Hafnarfjarðar