




ÚTLIT AUSTUR

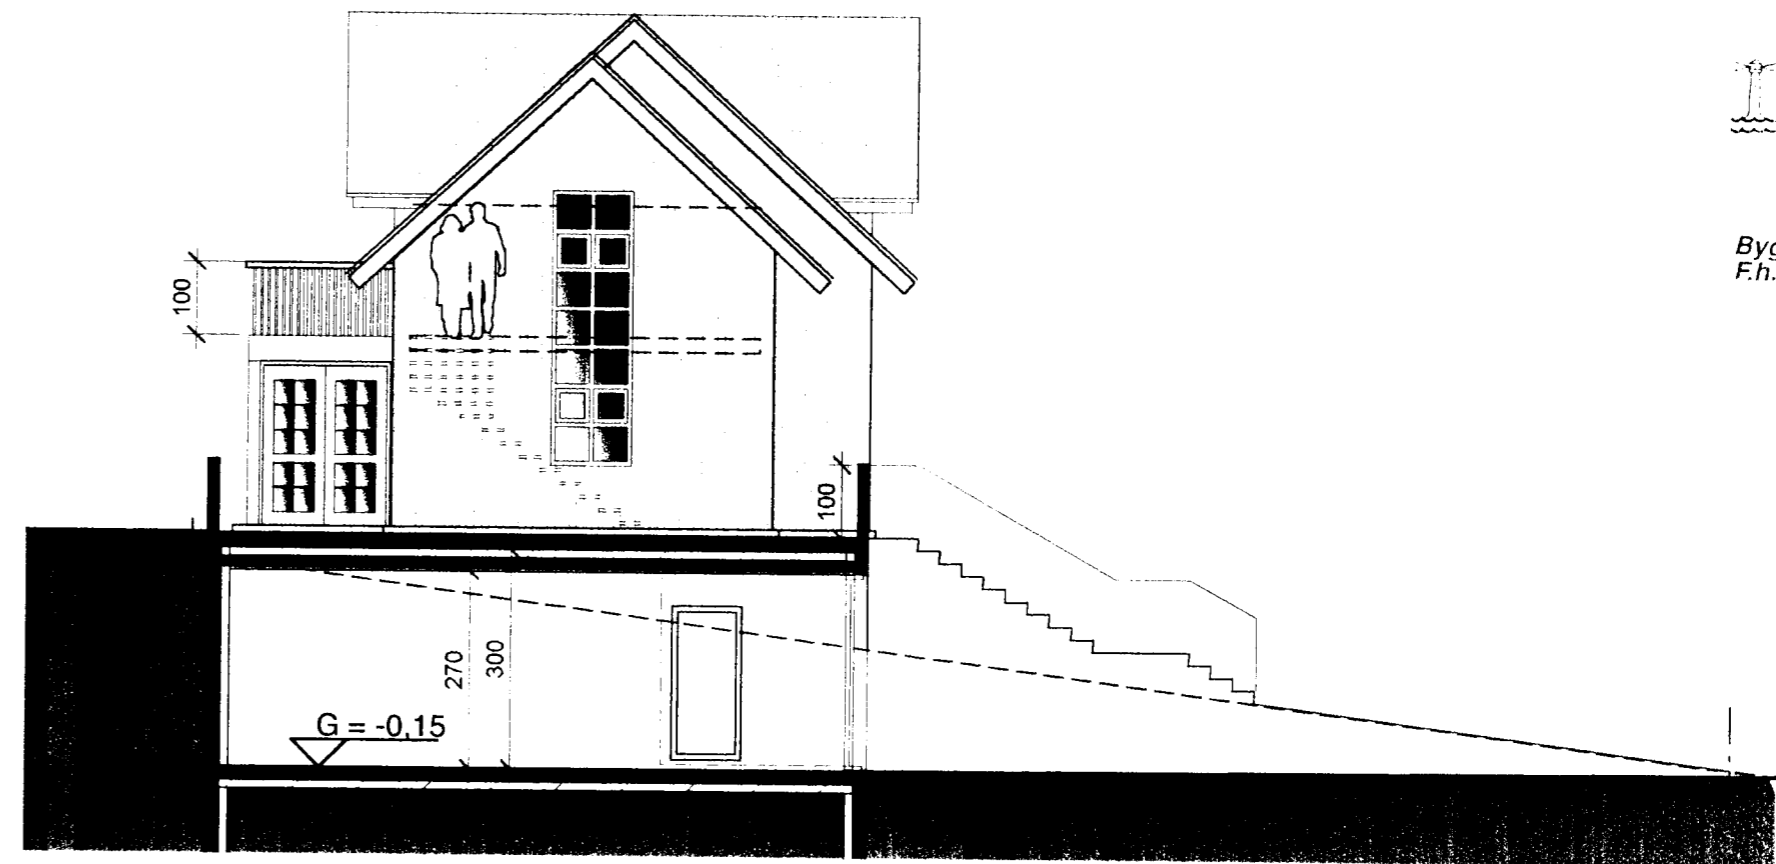


SNID A-A

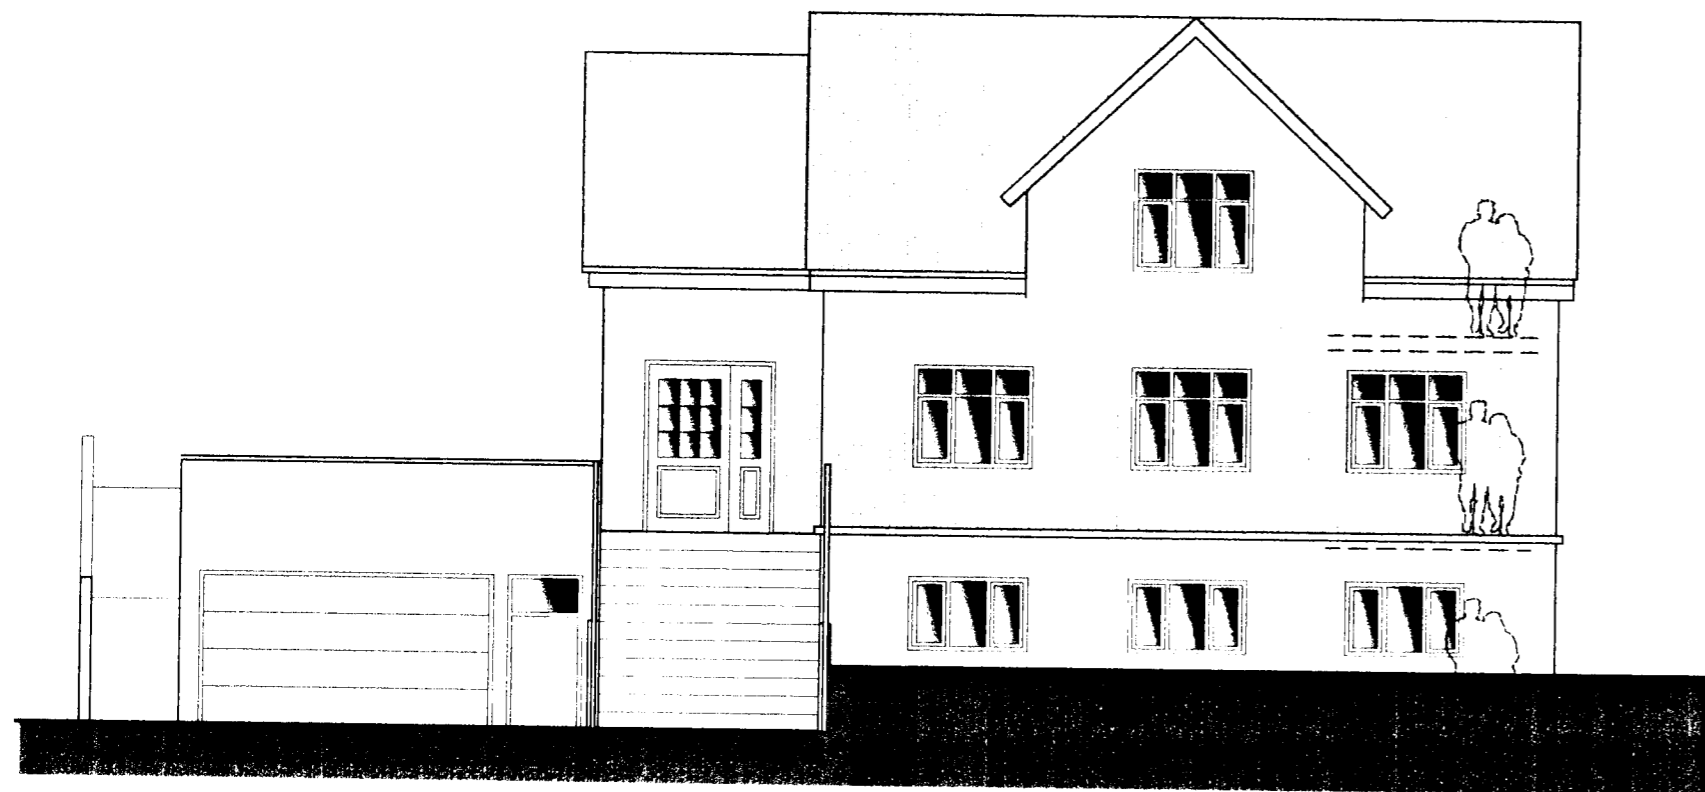


ÚTLIT NORÐUR

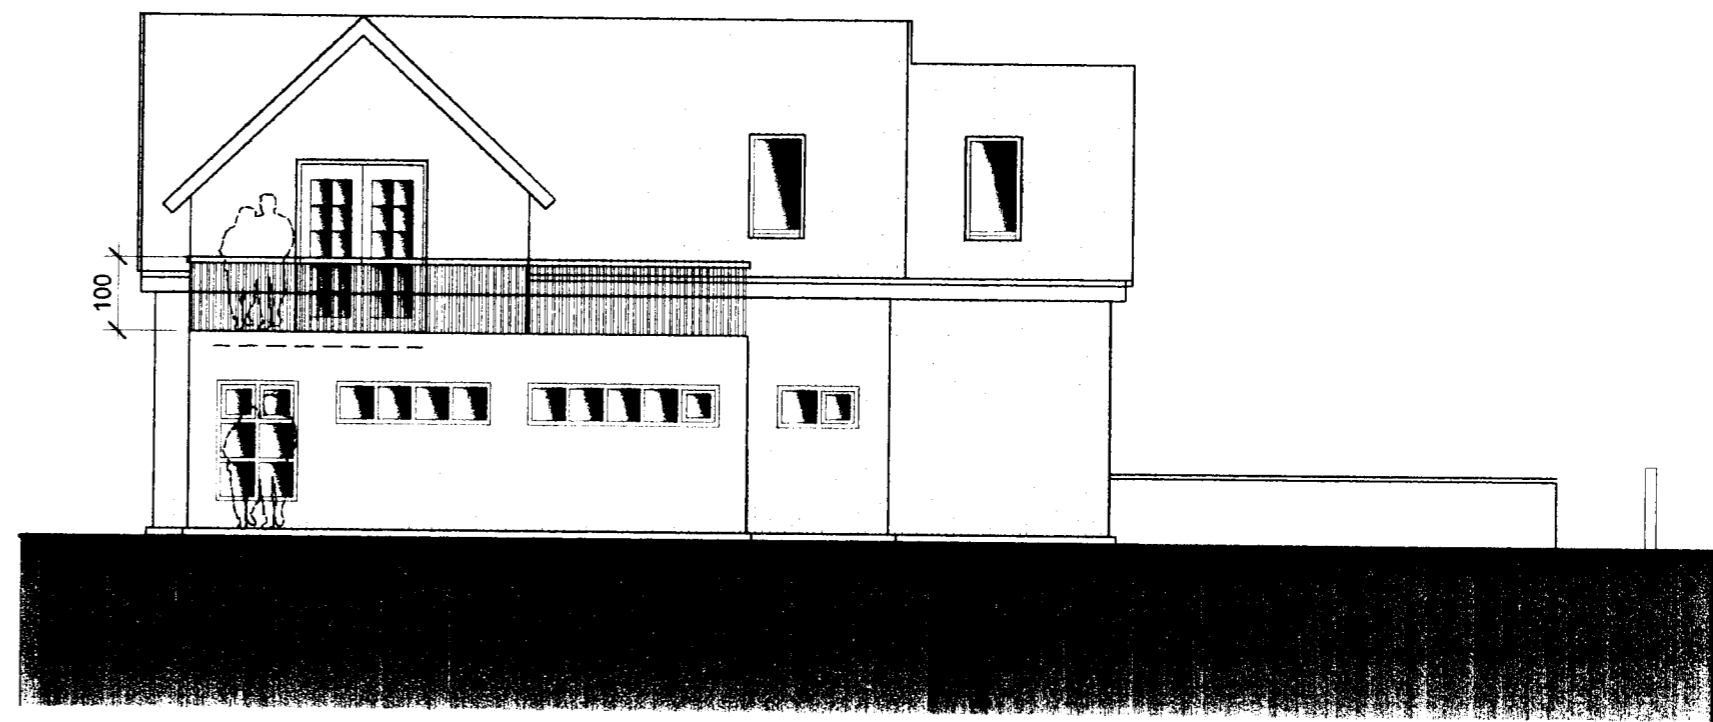

ÚTLIT SUÐUR

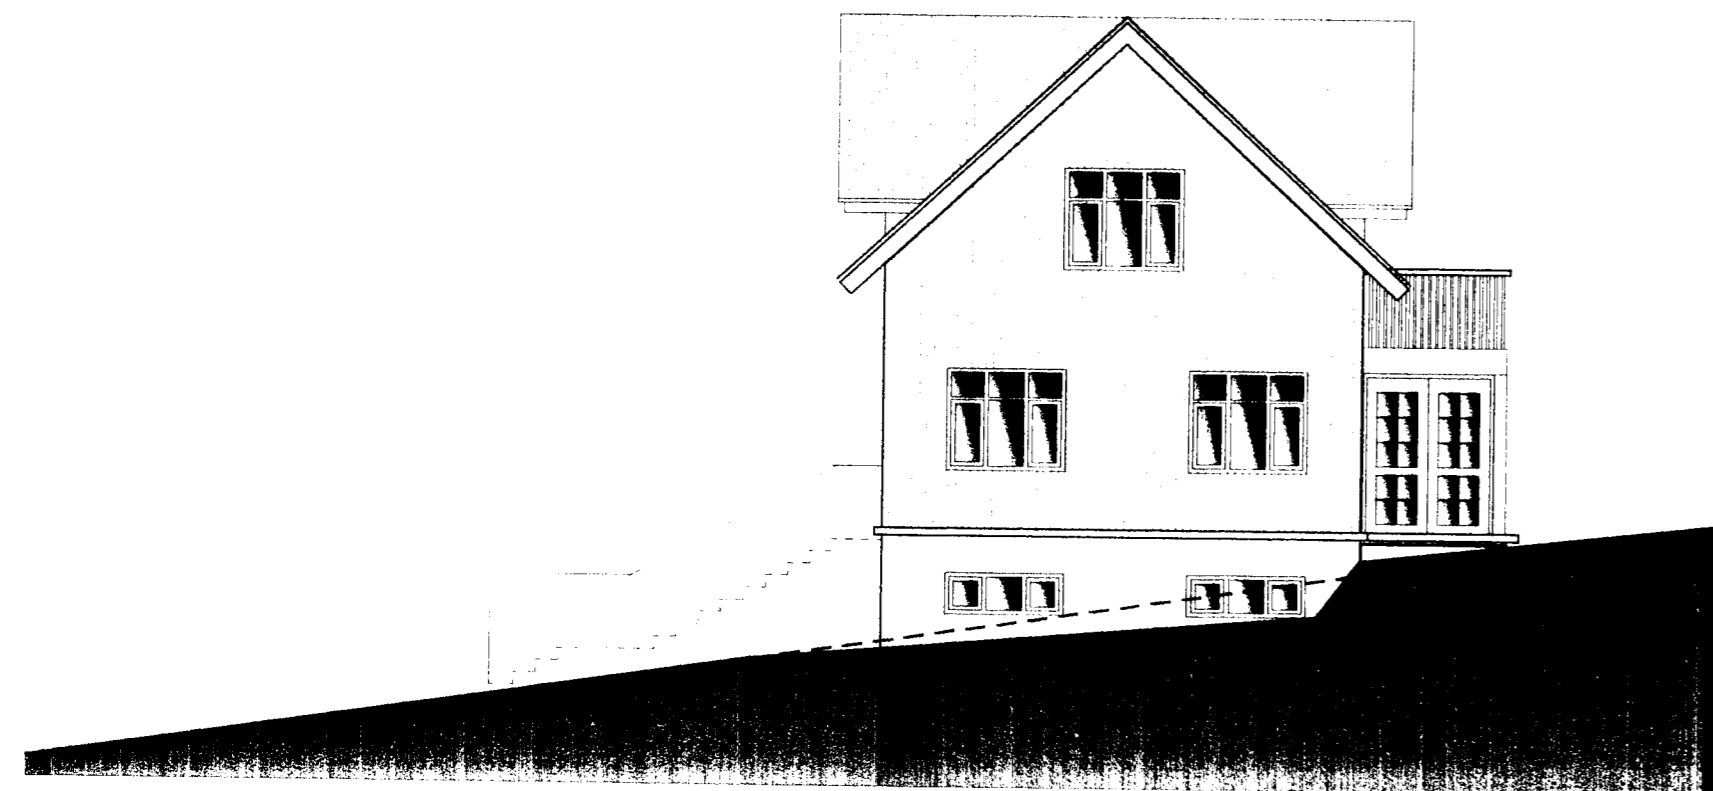

ÚTLIT VESTUR

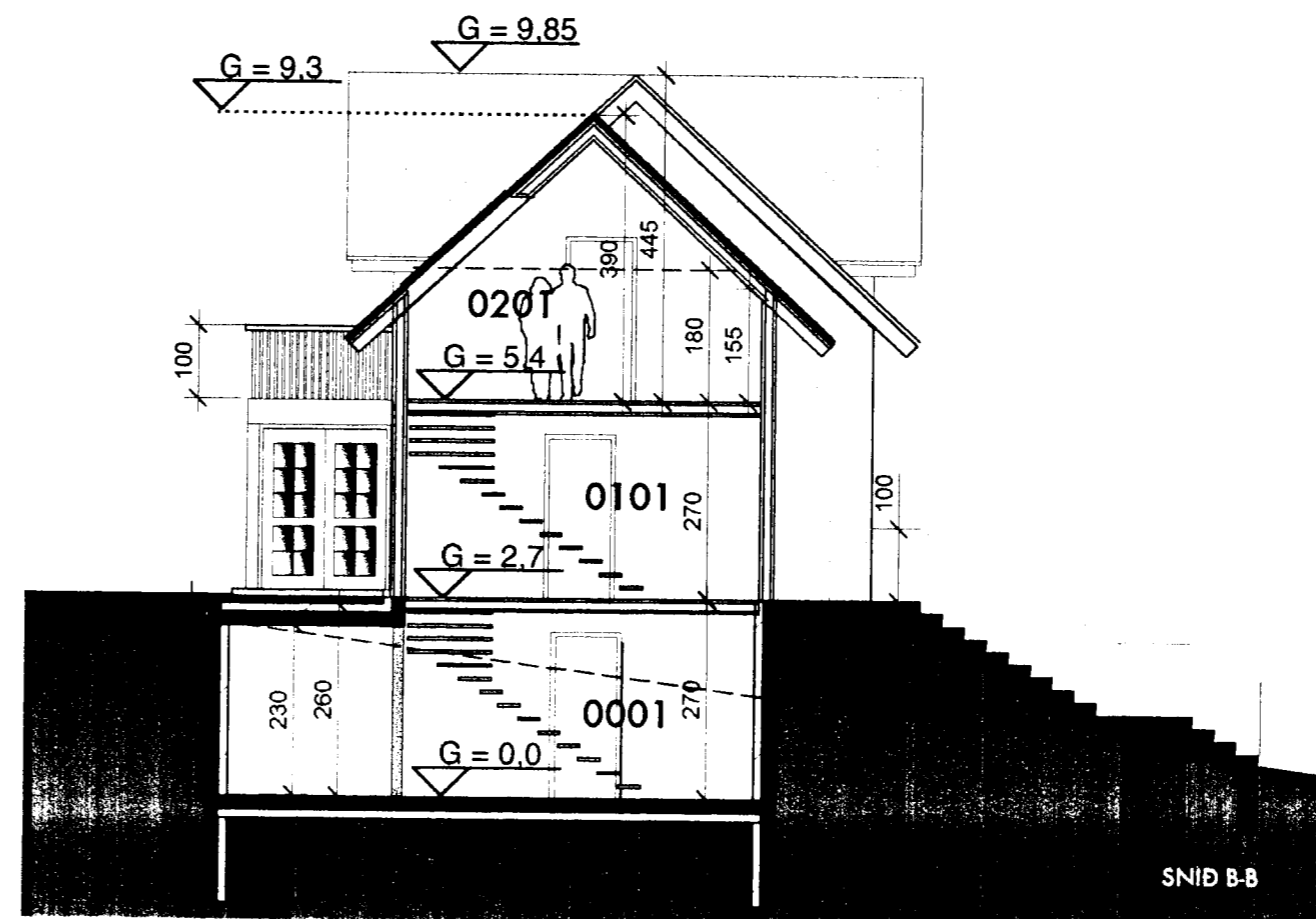

SNID B-B

Samþykkt bann
29 JUNÍ 2005
Byggingatillitruinn í Hafnarfirði
F.h. Kristján Þorarinsson

verk
Lækjargata 6, Hafnarfirdi

heiti
Útlit

kvardi
1:100 / 1:500

dags
15.05.05

teikn
HI

númer


arkitektar
• Laugavegi 59 • 101 Reykjavík • sími: 898 4959 •

Haraldur Ingvaldsson arkitekt
kt.: 030956-3389
haling@vortex.is