


KERFISMYND VATNSLAGNA 1:50

HEITT NEYSLUVATN I
MELAGRINO HITAVETTU

INNTAKS OG MÆLATENGINGAR
(SJA SERMYND)


I. LOFTPUEI.
A STODUM MERKT MED "D" KOMI 30CM.
LANGUR LOFTPUEI, AVERHAJ HANS SKAL VERA
JAFNT OG SVERASTI HIUTI STOFNS EDA
HIJARGREINAR.

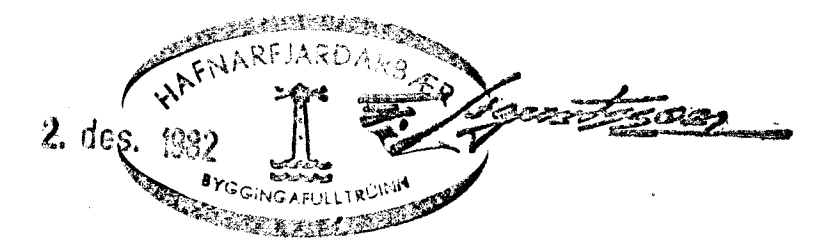

SKYRINGAR.

IAGNASTEREIK UPPGEFNAR I MM.
IAGNAEFNI PIPUR OG TENGISTYKKI SKAL
VERA GALVANISERAÐ.
PIPUR SKAL EINANGRA MEE 20MM
GLERUDARHOÐKUM SEM VEFJAST PLASTI
EDA SISABAPPA
IAGNUR SKULU VERA MIN. 100MM FYRIR
OPAN PIOTU.
ANNAR FRAGANGUR SKV. REGIUGERÐUM
SKYRINGAR TAKNA SJA IST 64.

BREYTT: 01-12-82 KS
BREYTT: 13-04-82 KS
BREYTT: 05-04-80 KS

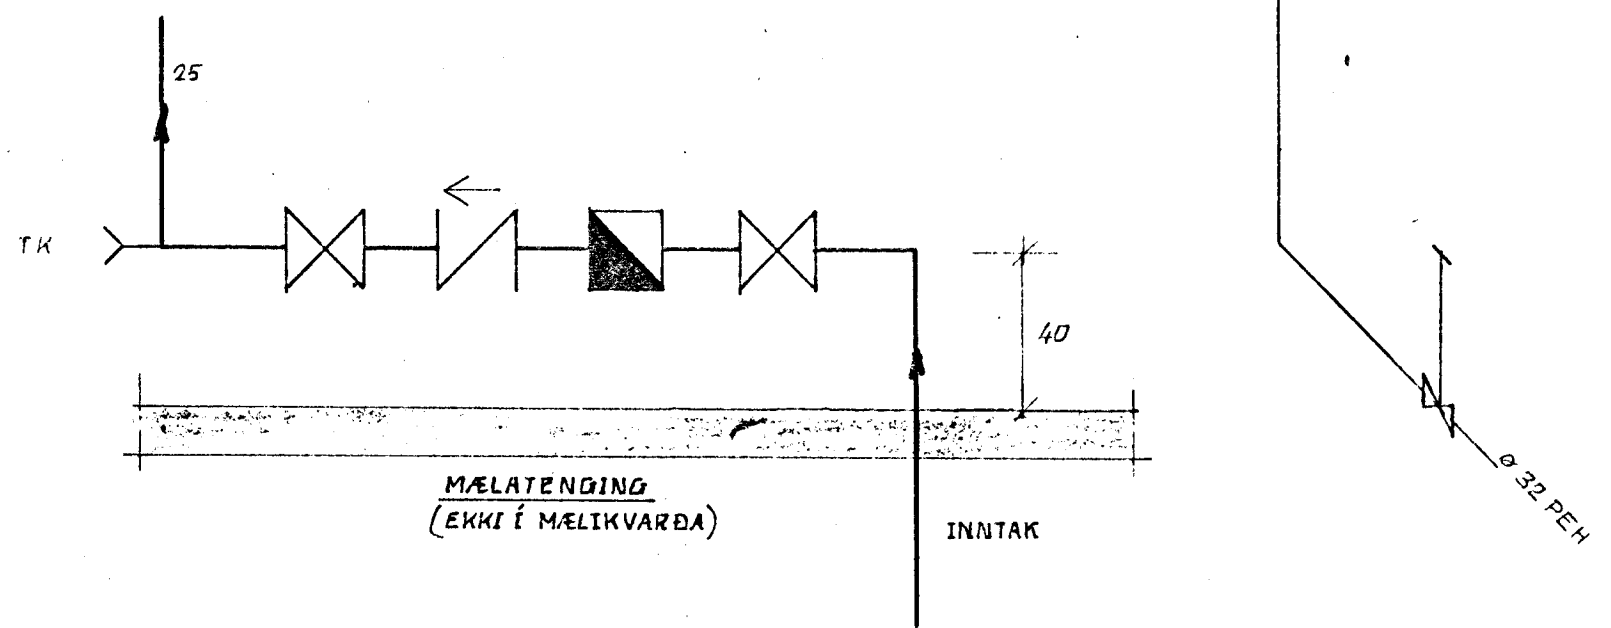

LÆKJARHVAMMUR 12, HAFNARFIRÐI.	DAGS. 28-01-80
KERFISMYND VATNSLAGNA.	HAUNAE KS
MÆLIKVARÐI: 1:50	TEIKNAE KS
KRISTJAN STEFANSSON TEKNIFREÐINGUR P.T.F.I.	VERKNR. FIDOKUR.
BRÉIDVANGI 9, HAFNARFIRÐI. SÍMI 52870 <i>Kristján Stefansson</i>	7905 - 02
	TEIKN NR. -06