


ADALHÆÐ

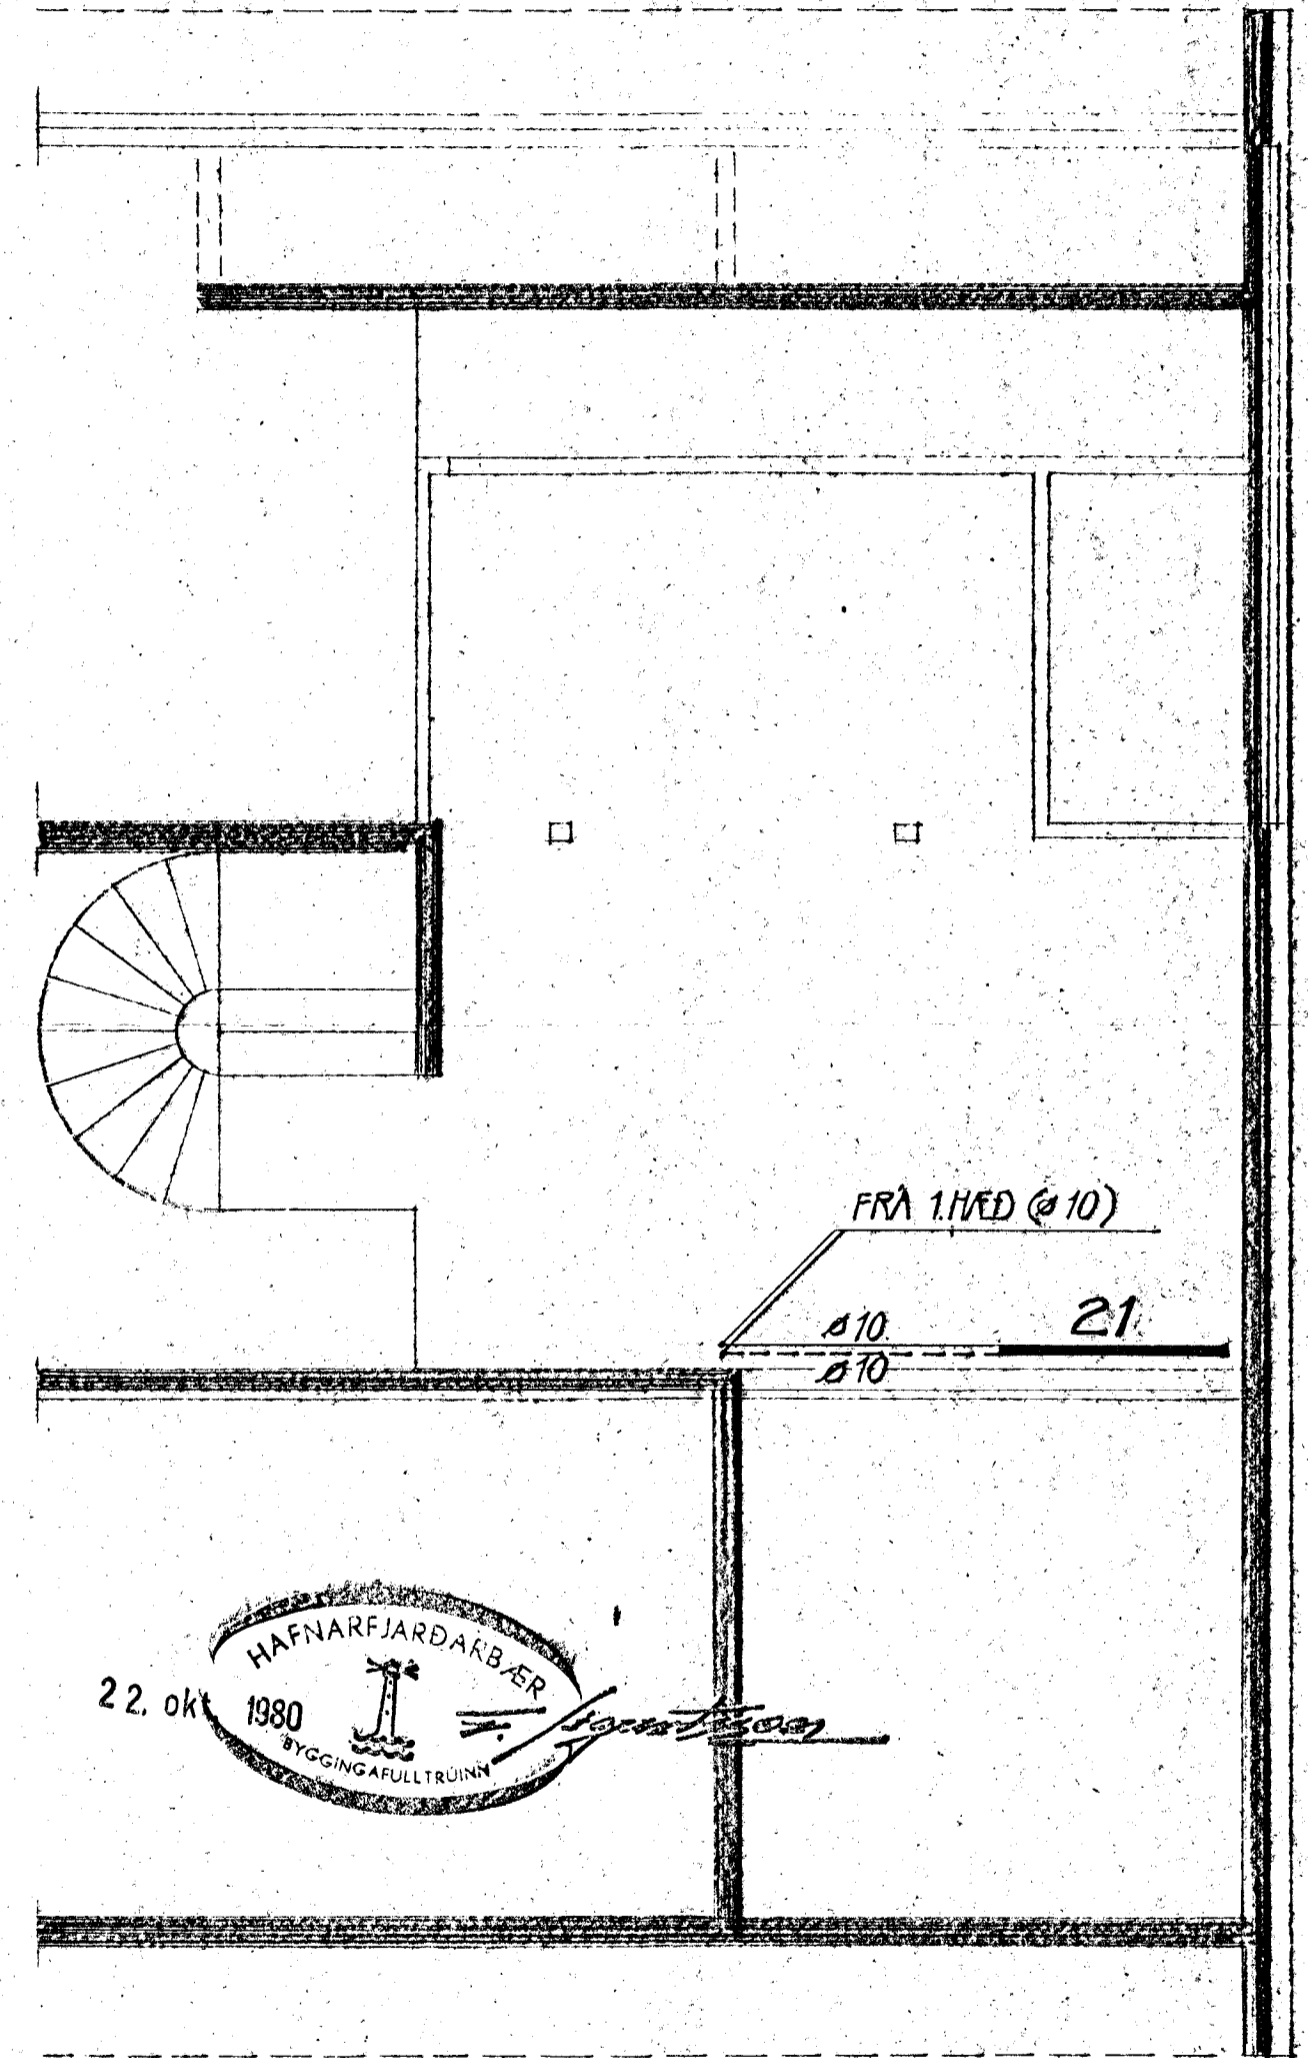

BADSTOFULOFT

Gunnar J. Ragnarsson

LEKJARHAMMUR 13, HAFNARFIRÐI	VERK NR. 117
HITALÖGN GRUNNMYNDIR ADALHÆÐAR OG BADSTOFULOFTS	M 1:50
GUNNAR INGI RAGNARSSON • FVFI SKÓLAVÖRÐUSTÍG 19, REYKJAVÍK • SÍMI 27190	L03 JUNÍ 1980