
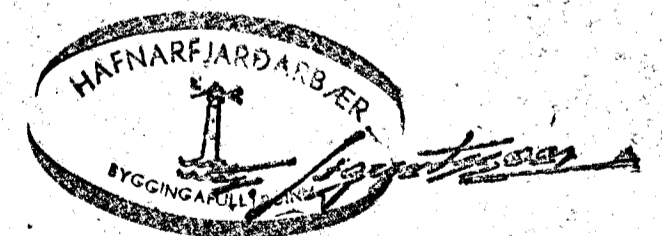


LÆKJARHVAMMUR 19 25 27.

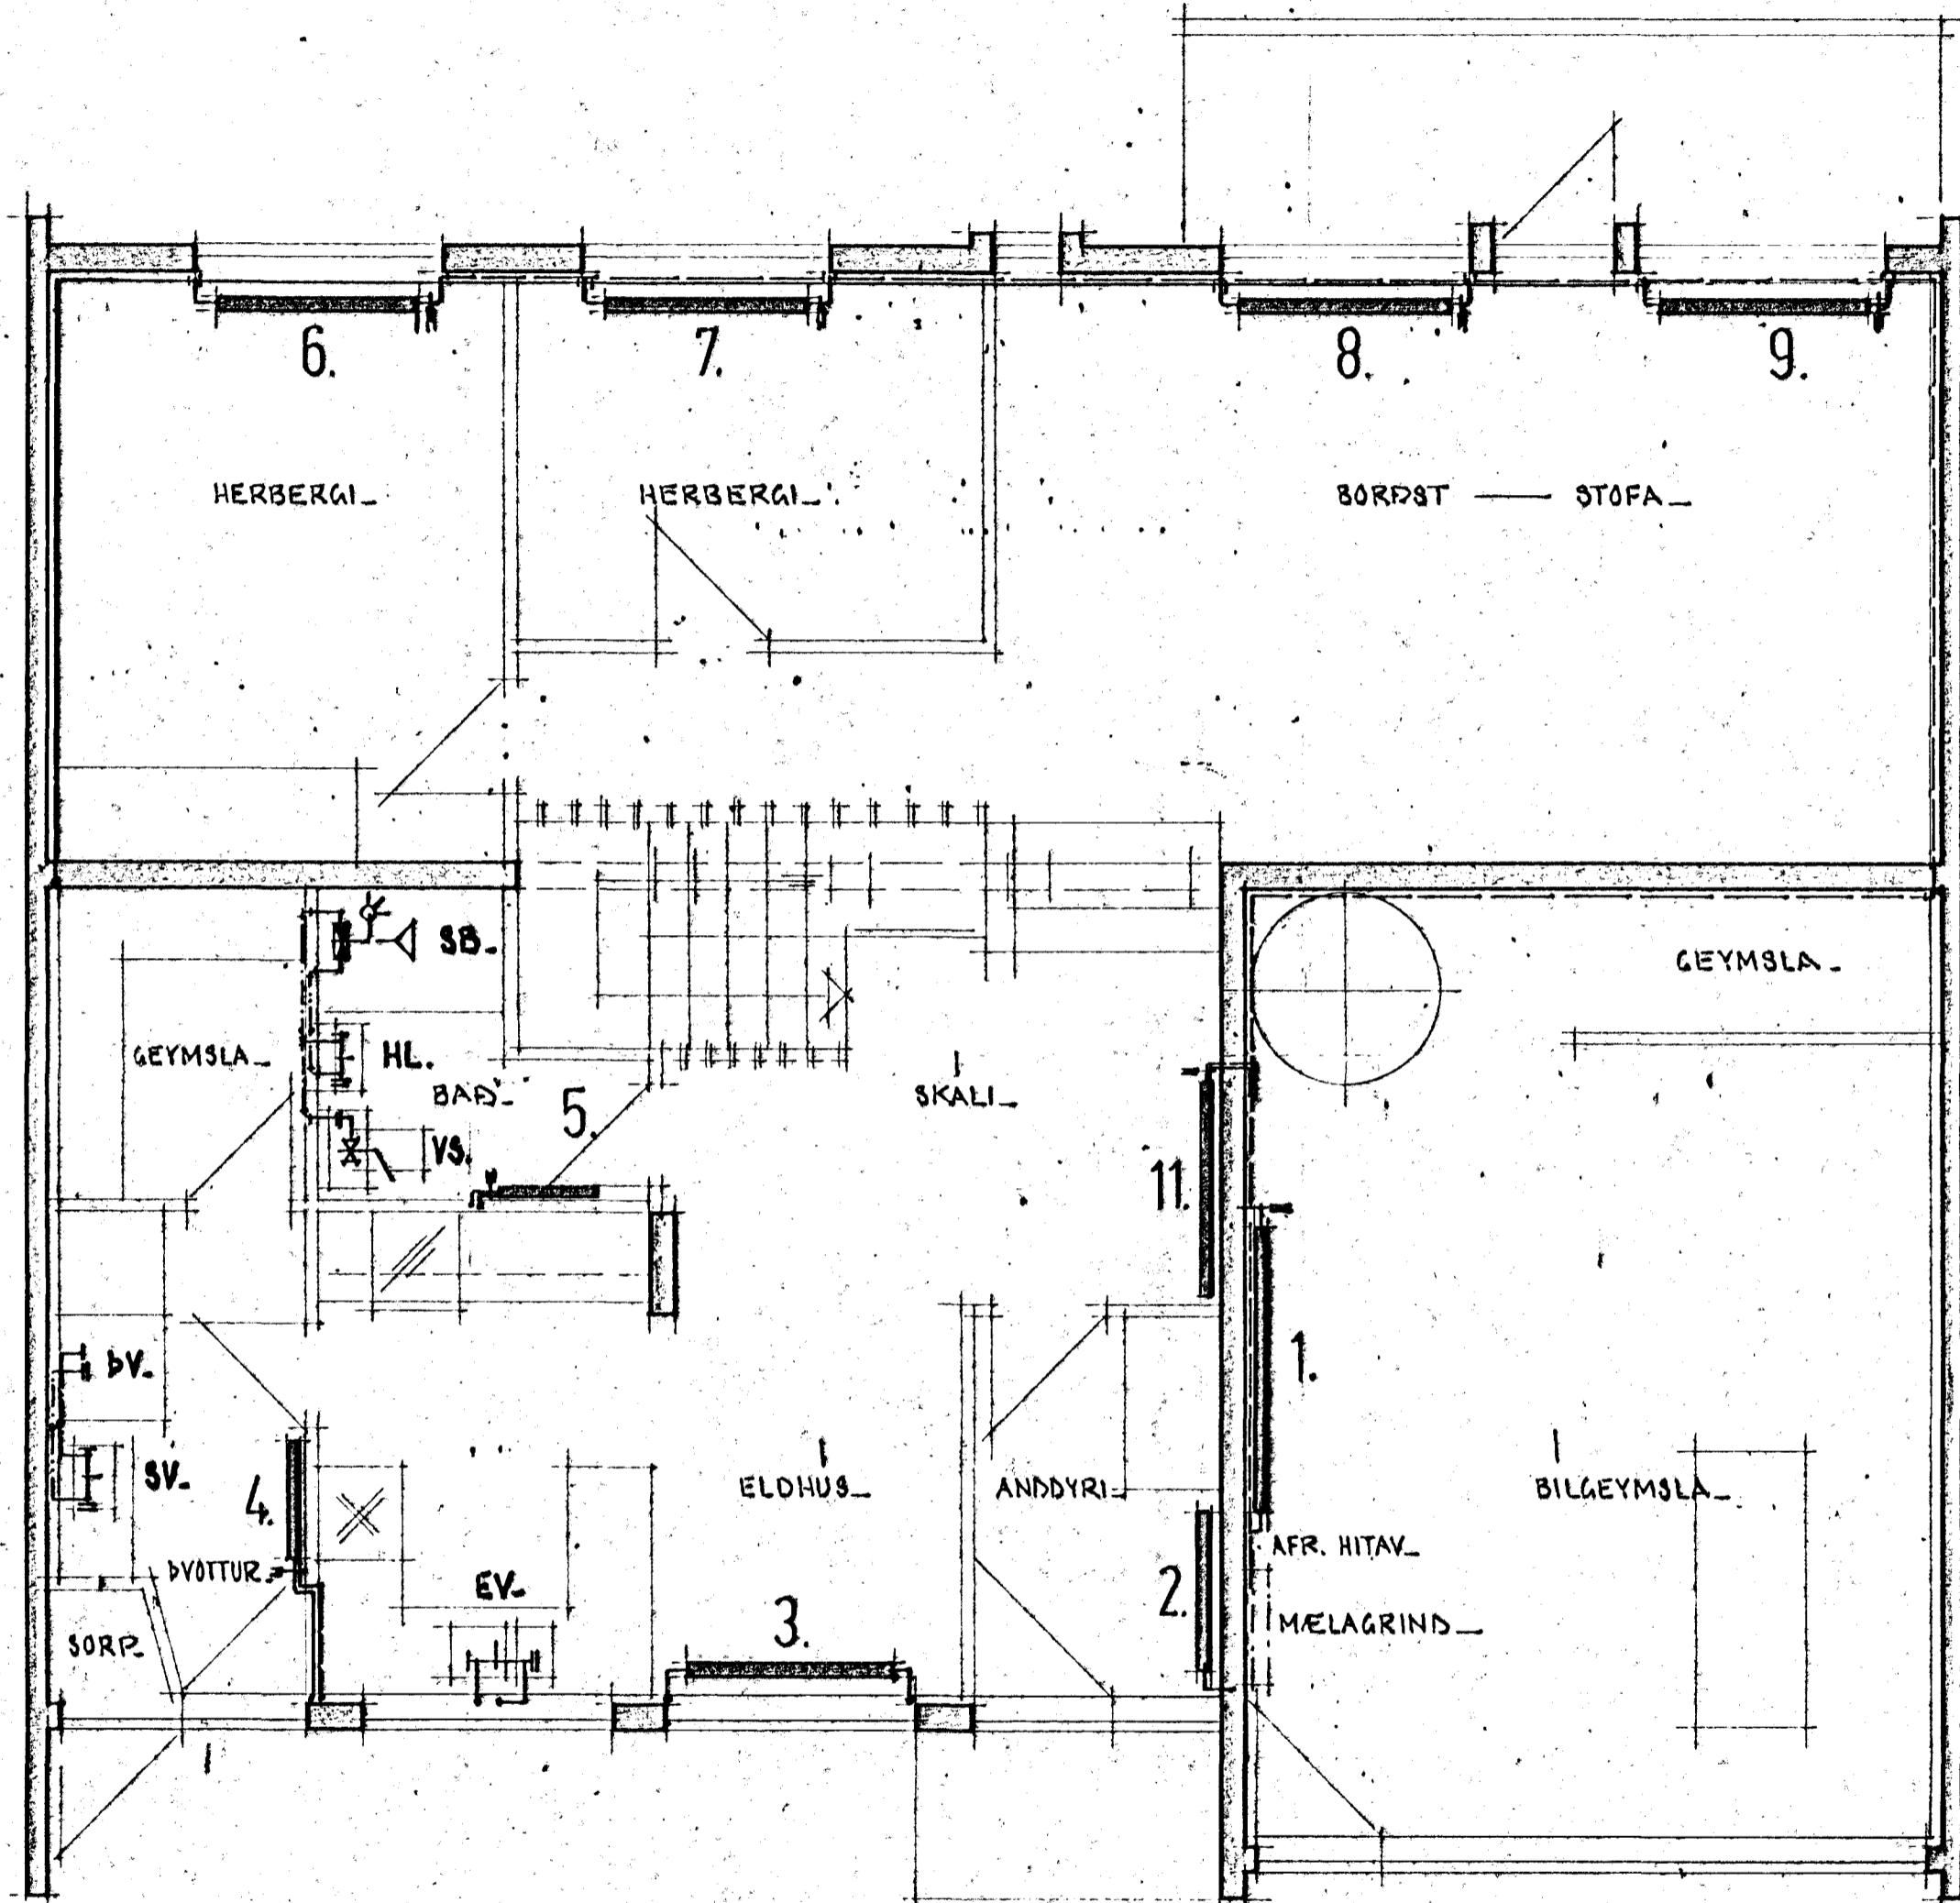

STADALHUS TIO
 TEIKNISTOFA SIÐUMÚLA 31 SÍMI 83141

VERKEFNI	DAGS.	1919	VERK NR
HITALÖGN & NVL. GRUNNMYND EFR H	MKV.	4:50.	SU 34
LÆKJARHVAMMUR 19 25 & 27.	BR.		
	BLAD NR	3.03.	

SIGURÐUR GUÐMUNDSSON SIGURÐUR P KRISTJÁNSSON PTFI