

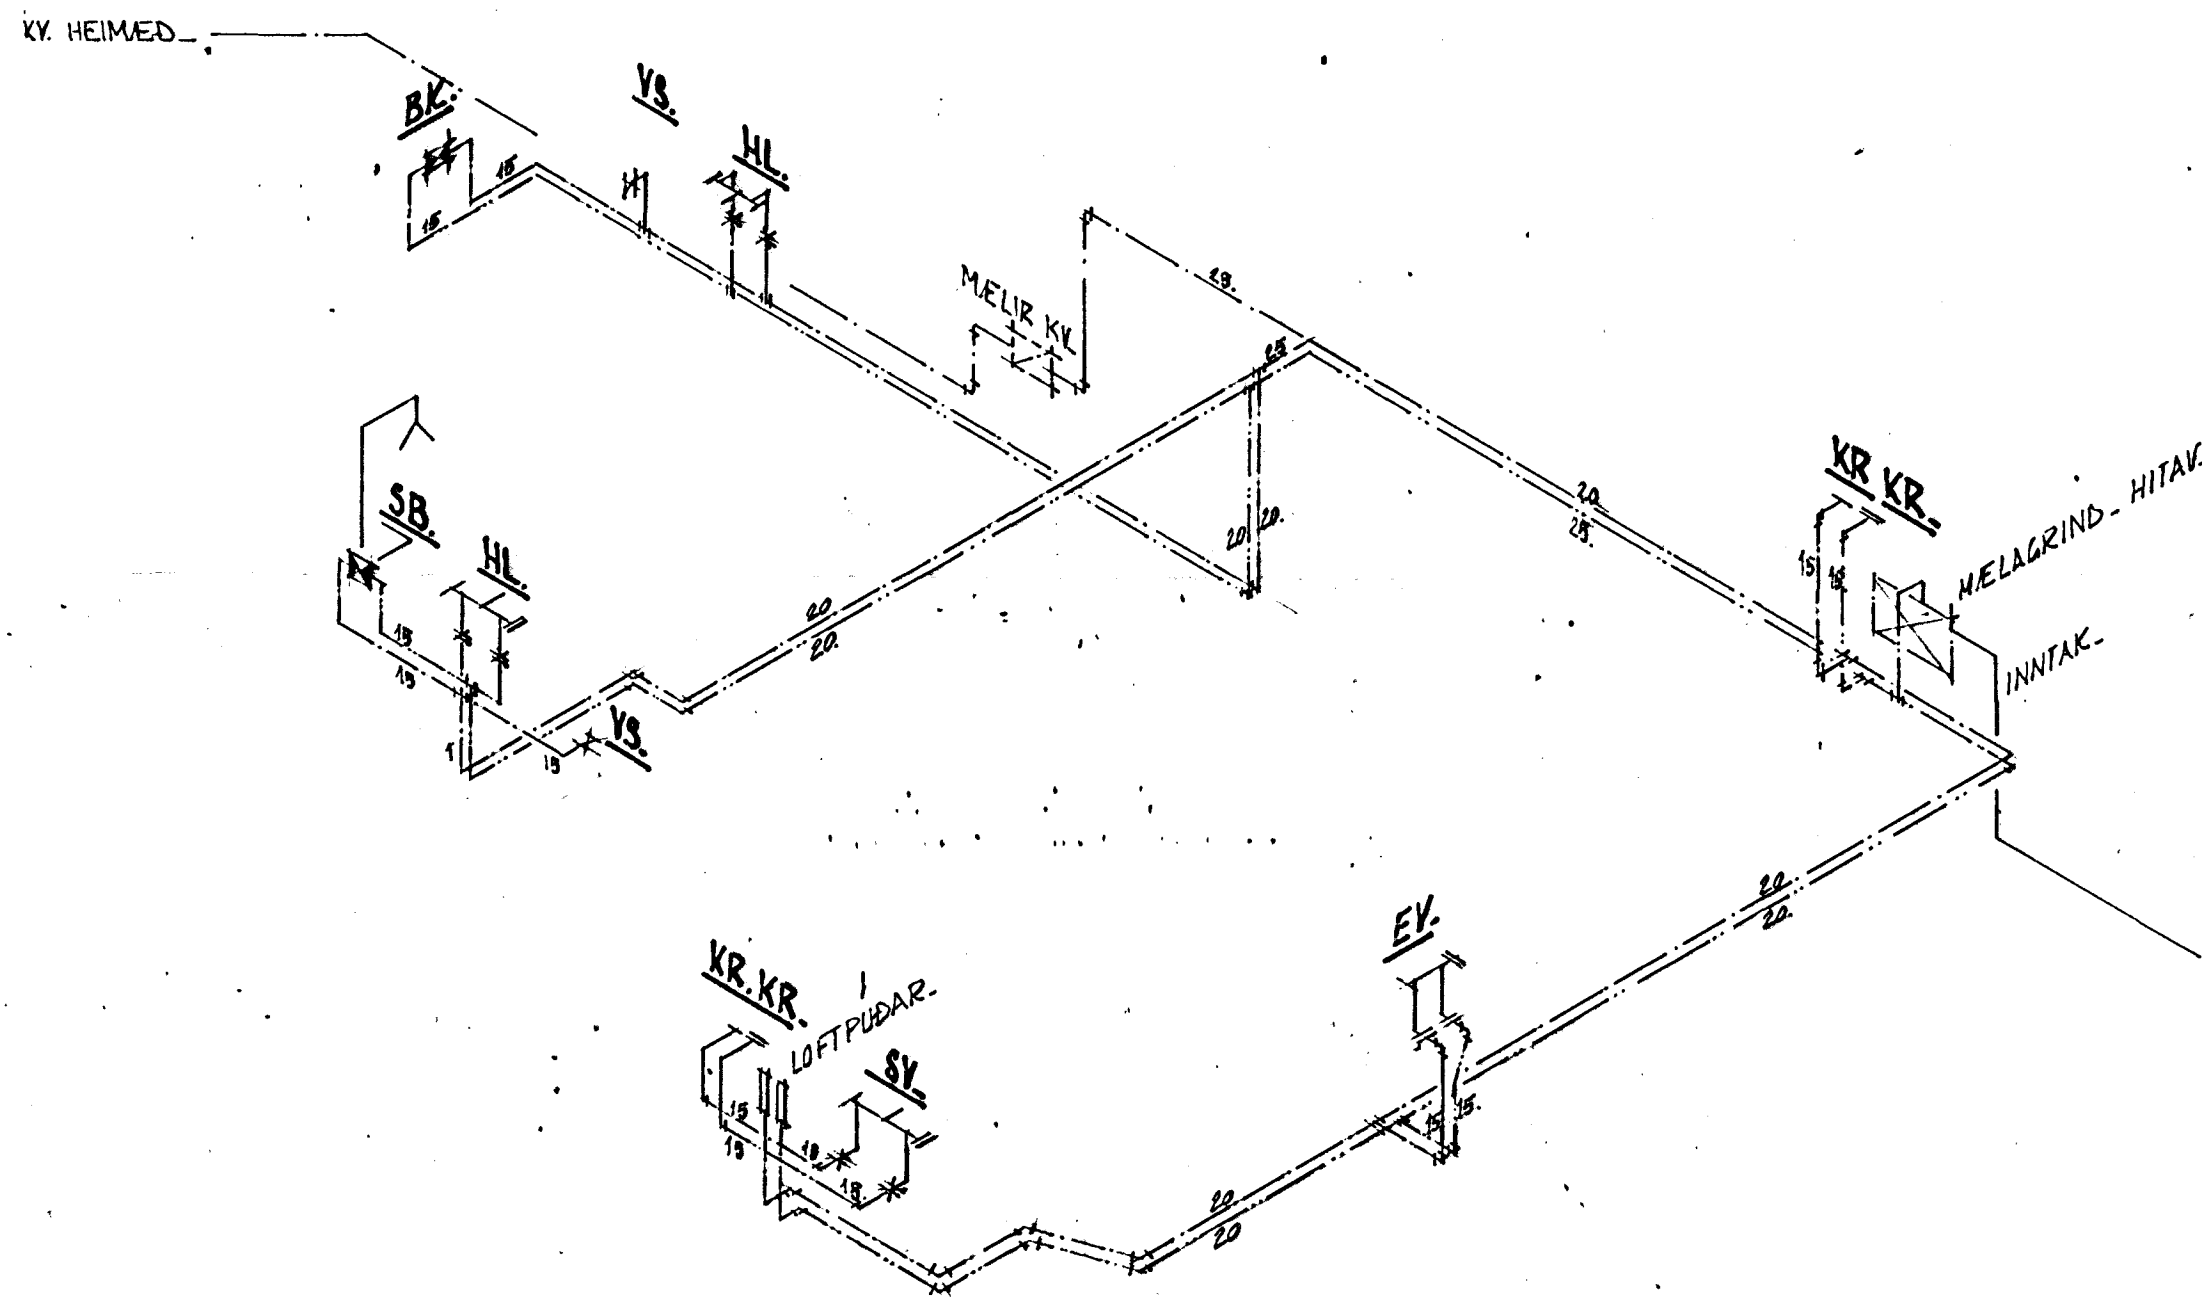


Úr Gildi

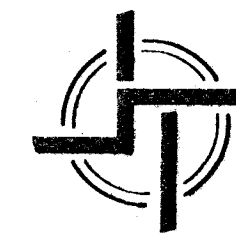

KERFISMYND.

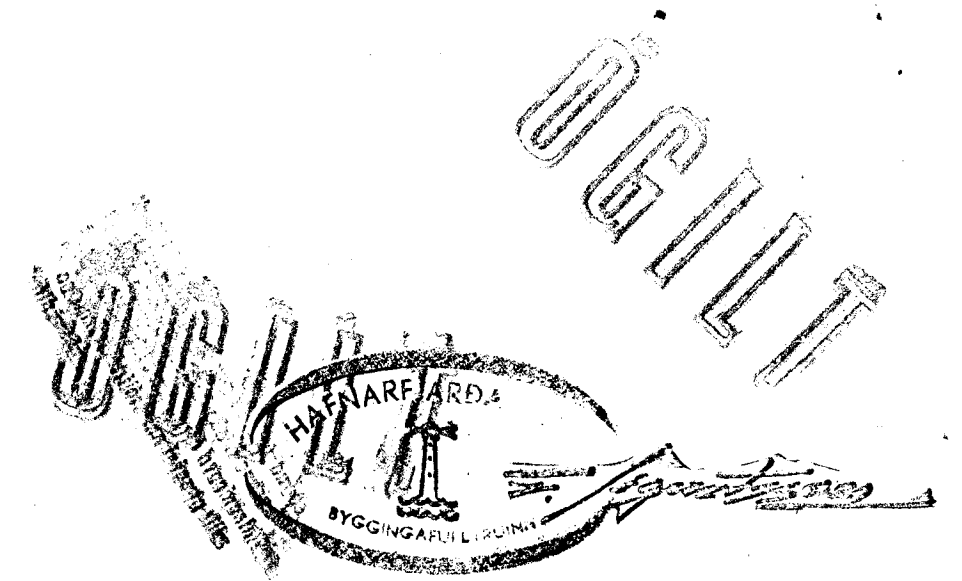

STADALHÚS SÍL

TEIKNISTOFA SÍÐUMÚLA 31 SÍMI 83141

VERKEFNI	DAGS.	1979.	VERK NR
NEYZLUVATNSLÖGN KERFISMYND.	MKV.		
LEKJARHVAMMUR 19 21 25 27 & 29.	BR.		SU 34.
	BLAD NR	3.06.	

Sigurður Guðmundsson *Sigurður P. Kristjánsson*
 SIGURÐUR GUÐMUNDSSON SIGURÐUR P. KRISTJÁNSSON PTFÍ