



LÆKJARHVAMMUR 17

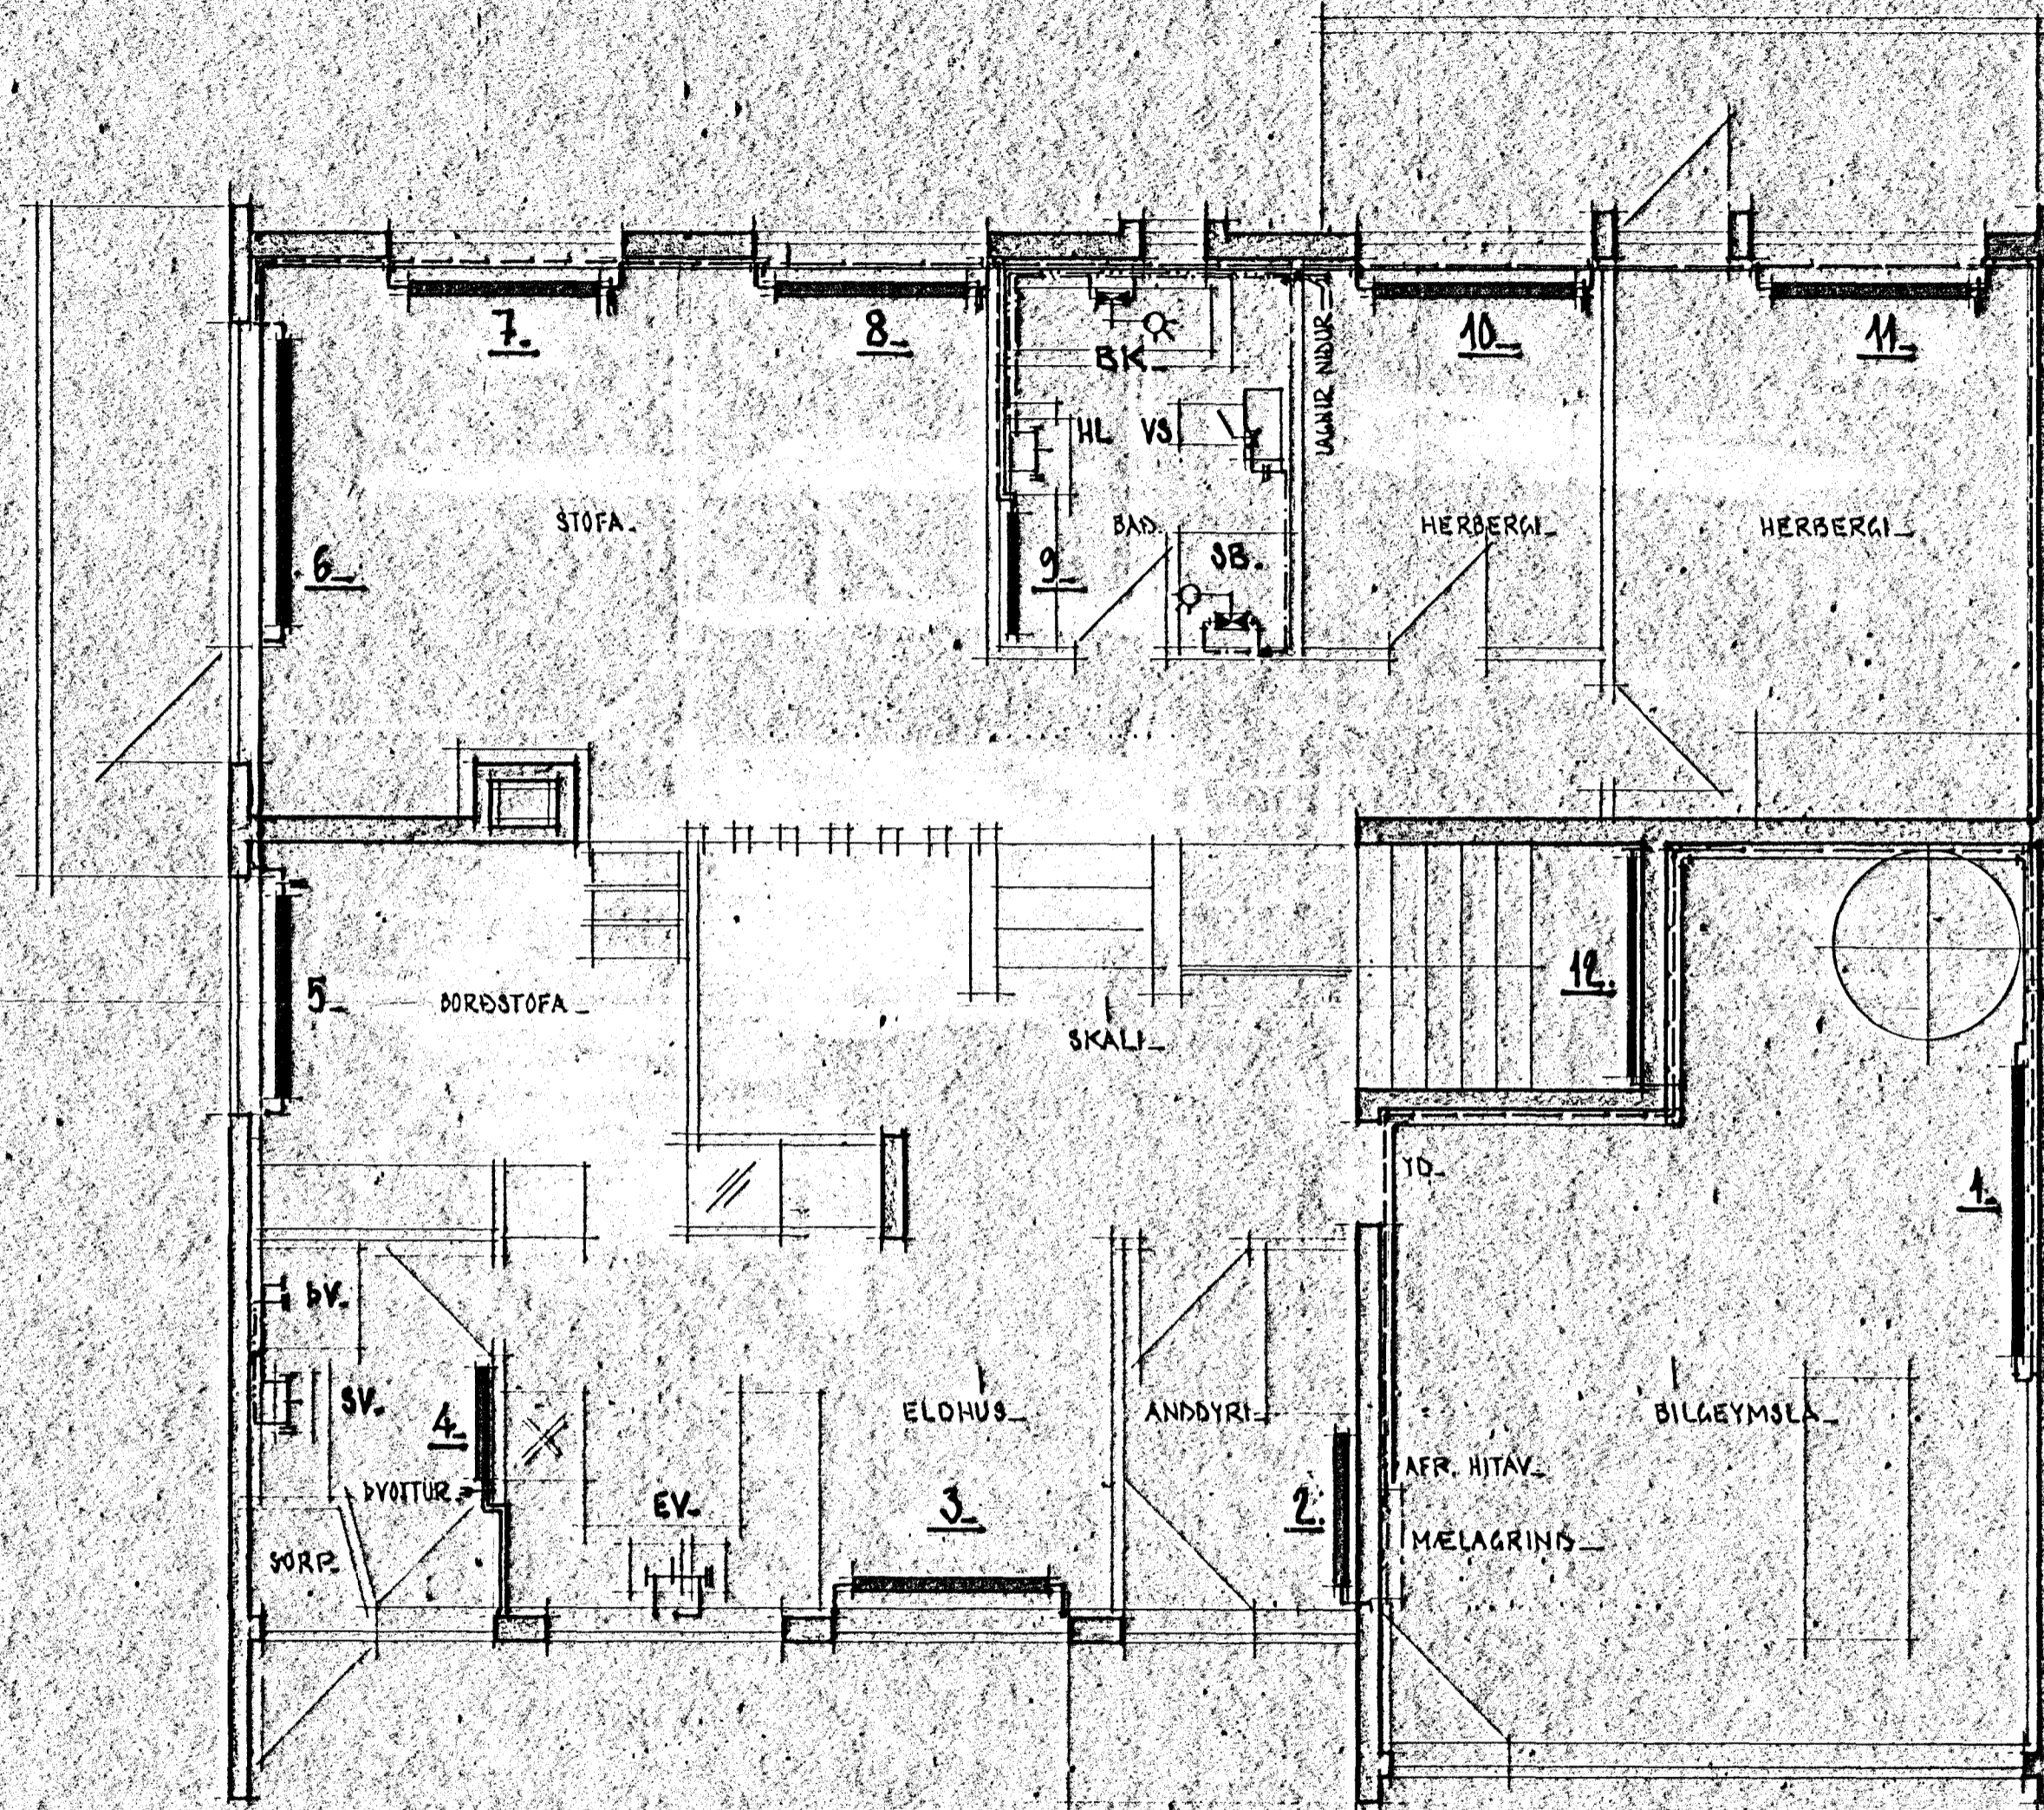

14. Jan. 1980  
 HAFNARFJARD  
 BYGGINGAFLUTUNINGUR

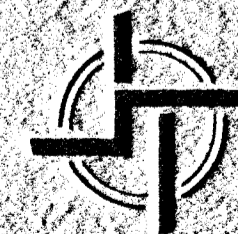

**STADALHÚS**

TEIKNISTOFA SÍÐUMULA 31 SÍMI 83141

VERKEFNI	DAGS.	1979	VERK NR
HITALÖGN NVL. GRUNNMYND EFRY H	MKV.	1:50	SU 34
LÆKJARHVAMMUR 17	BR.		
	BLAQ NR	3.03.	

SIGURDUR GUOMUNDSSON SIGURDUR P. KRISTJÁNSSON PFL