



LÆKJARHVAMMUR 17

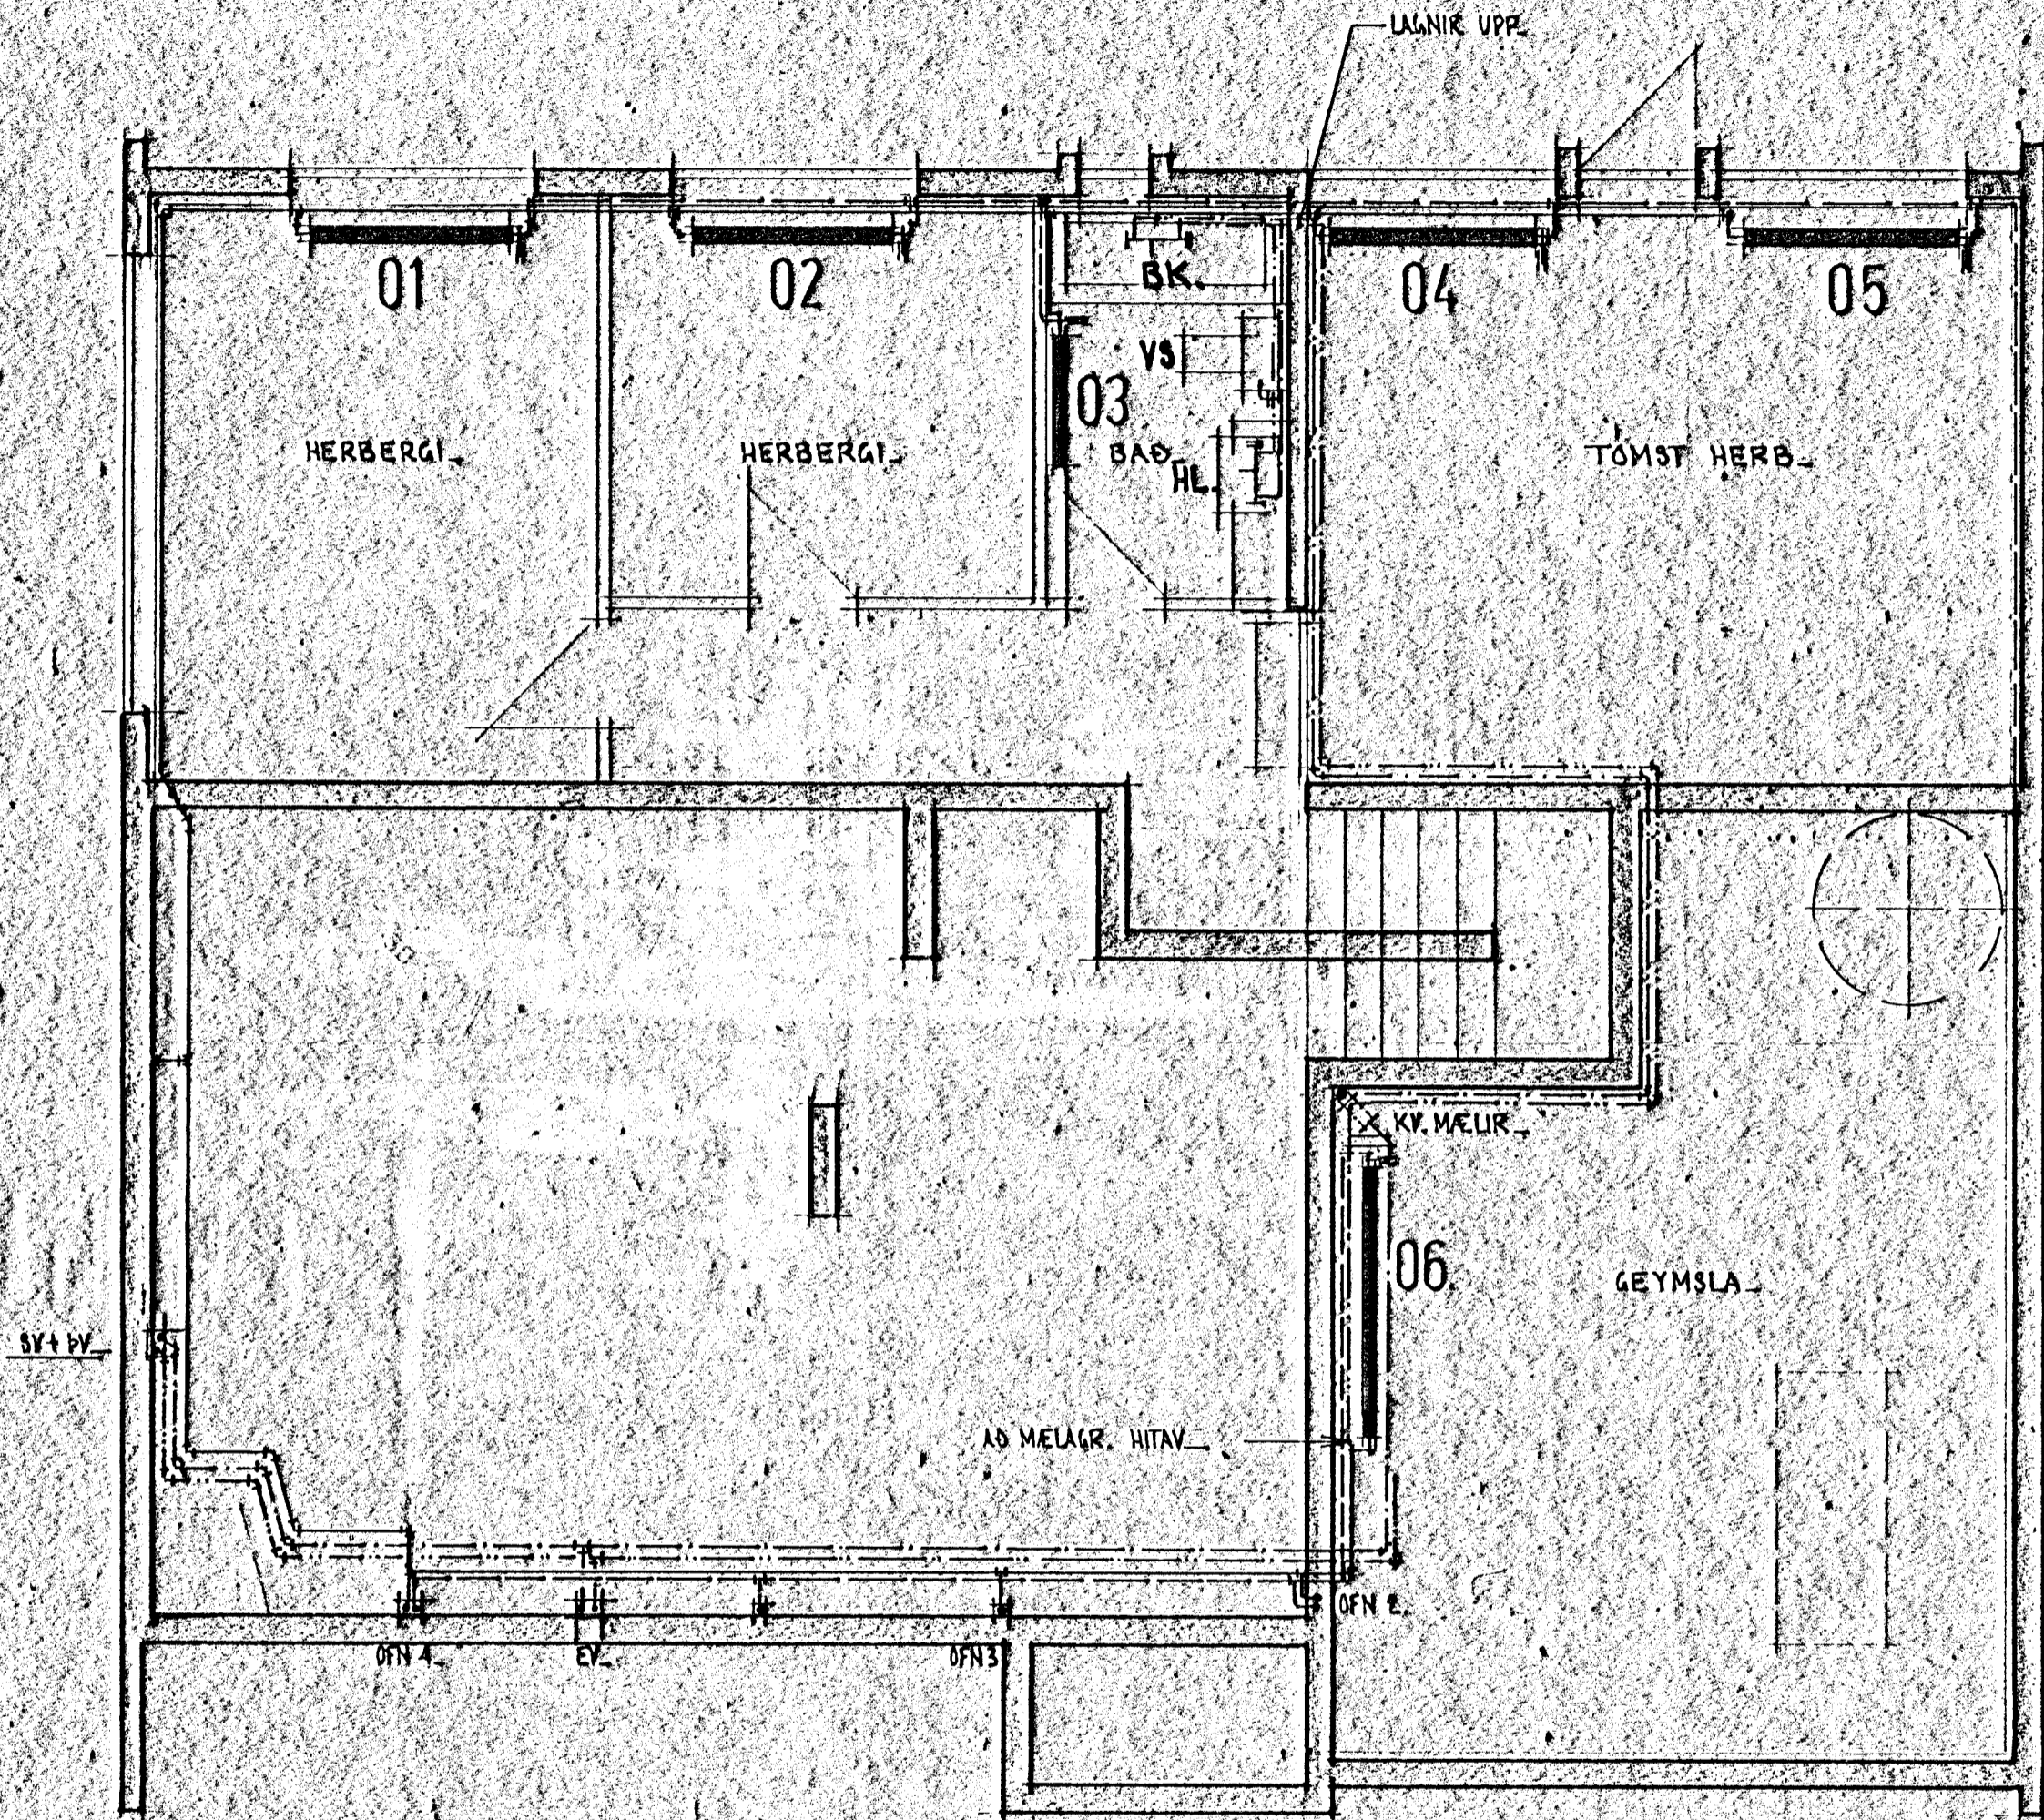

GRUNNMYND NEDRI HÆÐAR. 1:30

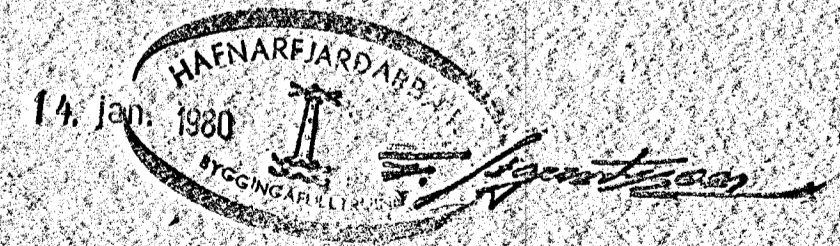

**STADALHÚS** TÍÐ  
 TEIKNISTOFA SÍÐUMÚLA 31. SÍMI 83141

VERKEFNI	DAGS.	1979	VERK NR
HITALÖGN & NEYTLUVAINSL. GRM. NH	MKV	1:50	SU 34
LÆKJARHVAMMUR 17	BR.		
	BLAD NR	392	
SÍGURDUR QUQMUNDSSON    SÍGURDUR KRISTJÁNSSON    STFI			