



LEKJARHYMMUR 17

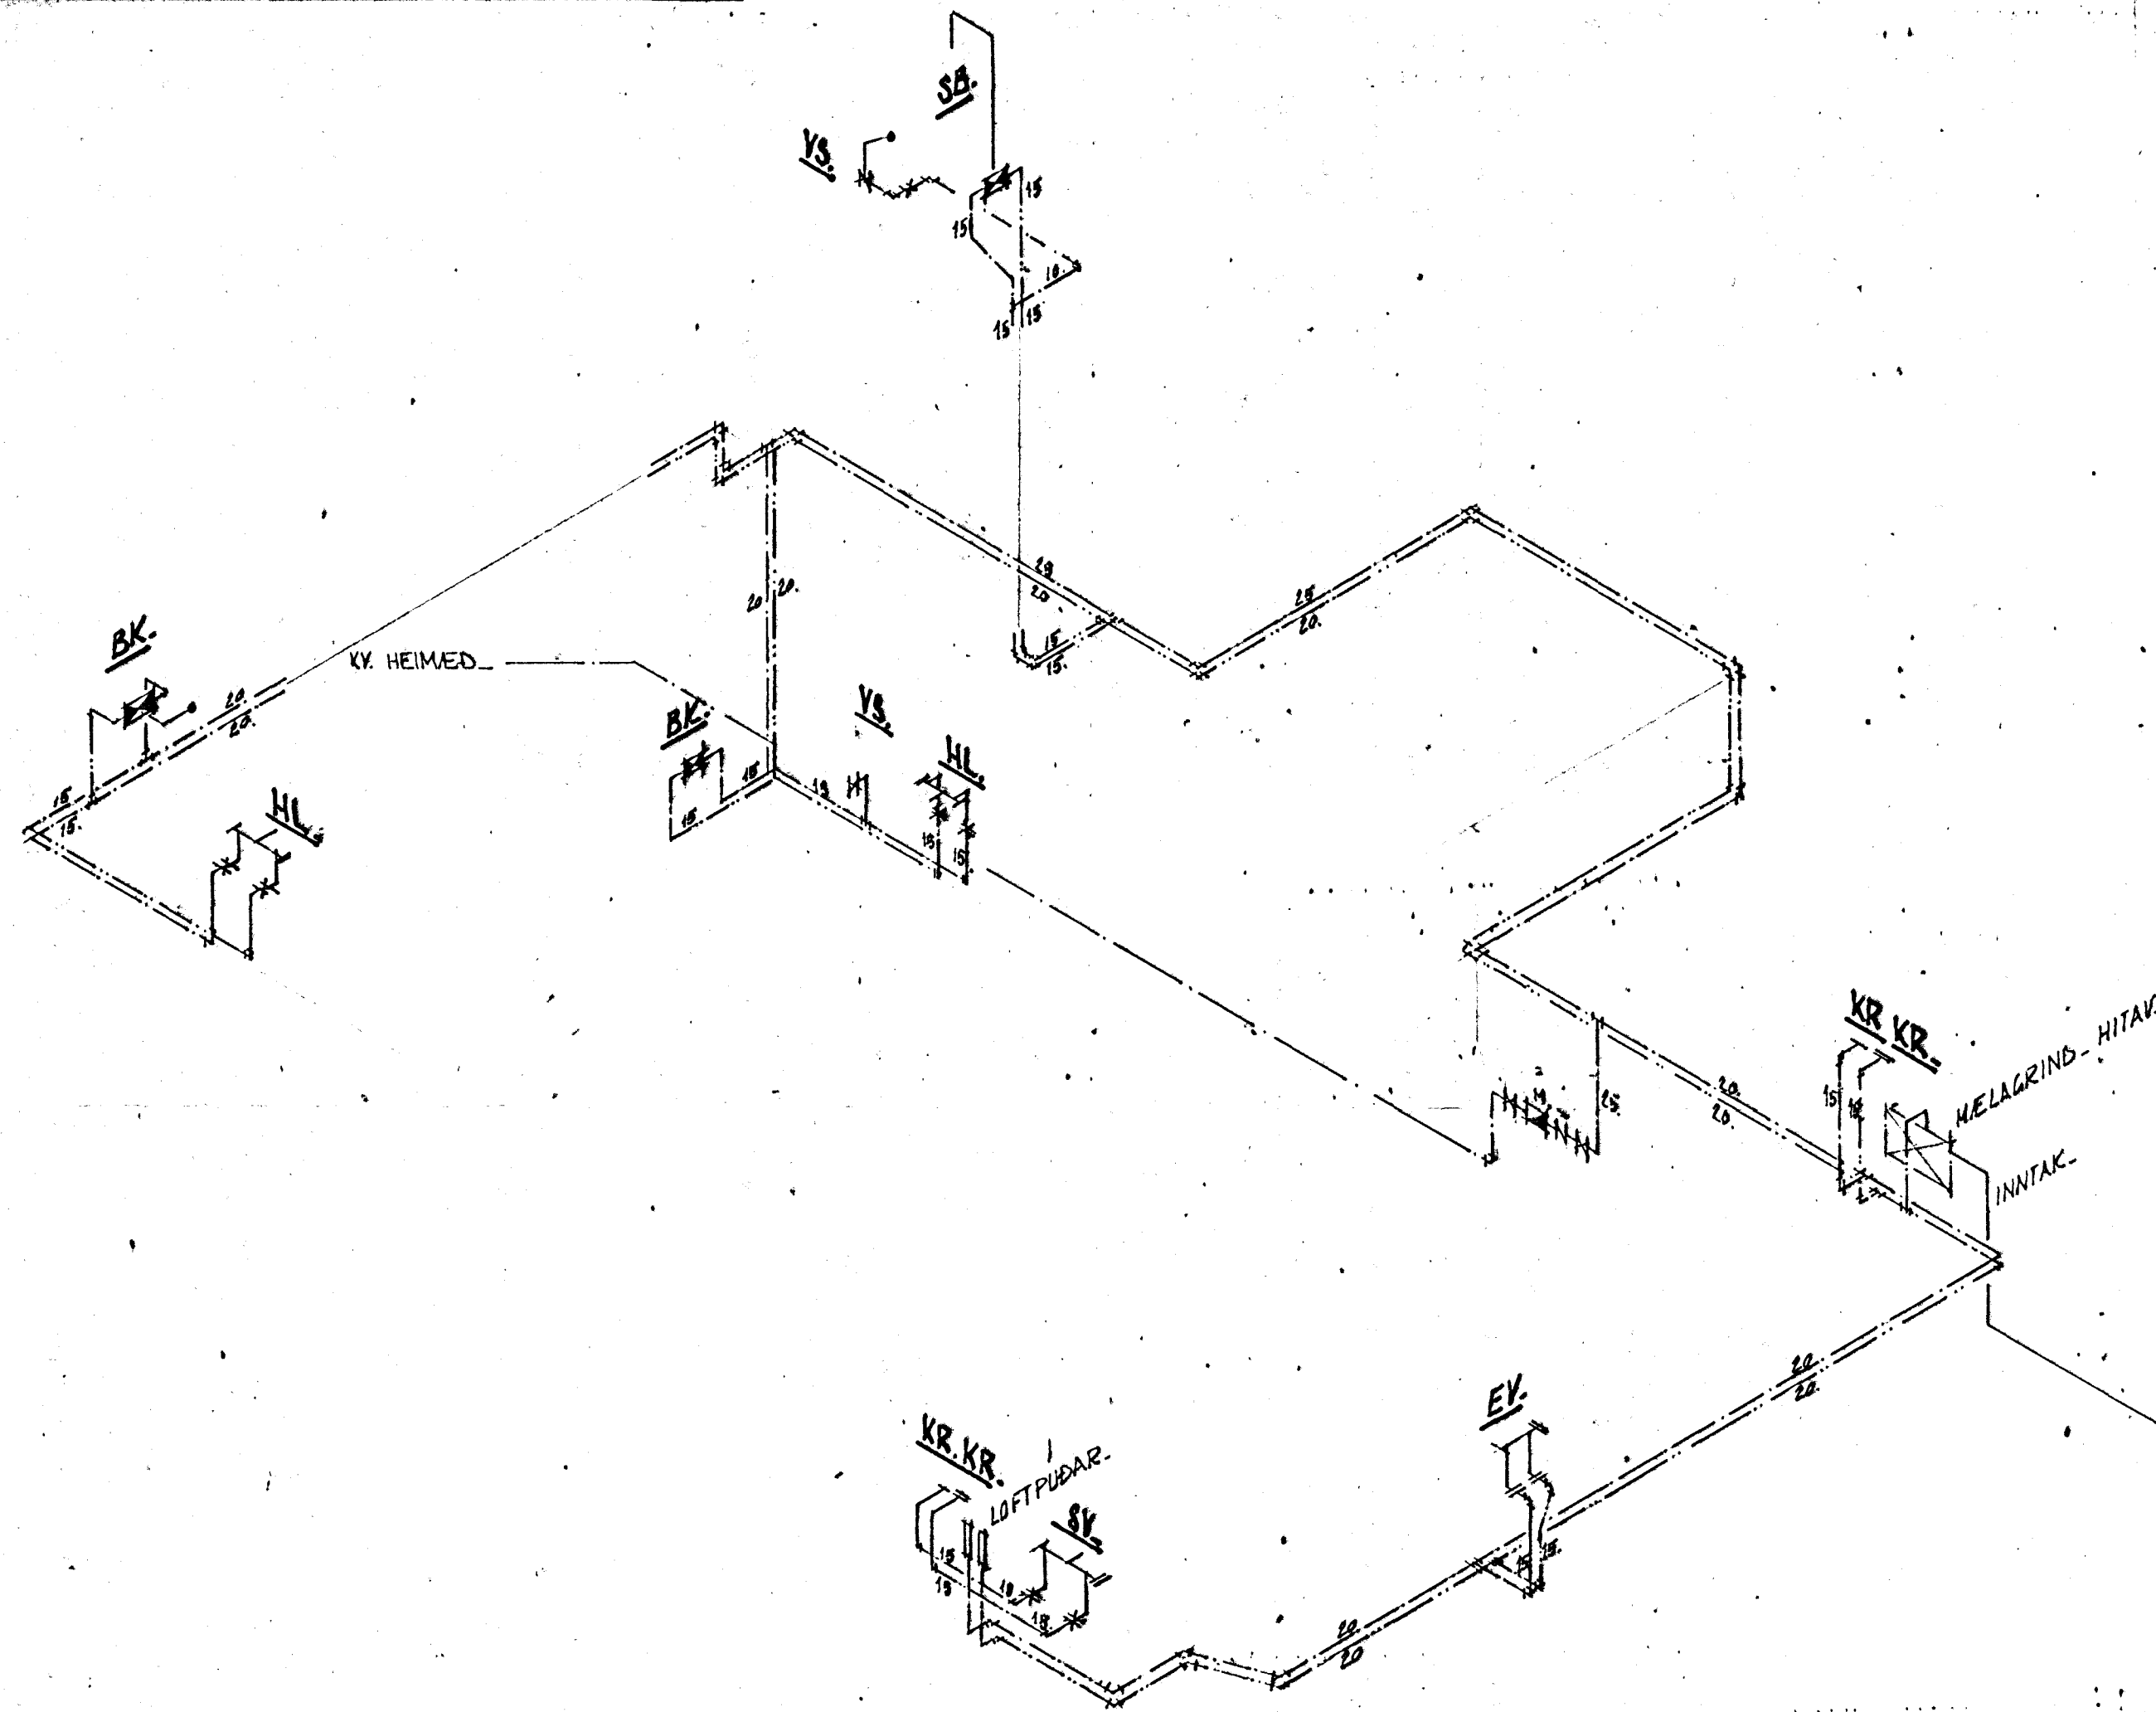

KERFISMYND.

14. jan. 1980
 HAFNARFJÓRÐI FTÍ
 BYGGINGAFULLTRÚNAFI
Sigurður P. Kristjánsson

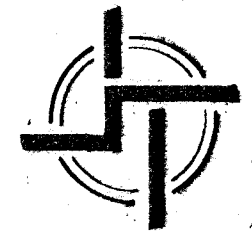

STADALHÚS S TÍ

TEIKNISTOFA SÍÐUMÚLA 31 SÍMI 83141

VERKEFNI	DAGS.	1979.	VERK NR
NEYZLUVATNSLÖGN · KERFISMYND.	MKV.		
LEKJARHYMMUR 17	BR.		
	BLAD NR	3.06.	SU 34.

Sigurður Guðmundsson *Sigurður P. Kristjánsson*
 SIGURÐUR GUÐMUNDSSON SIGURÐUR P KRISTJÁNSSON FTÍ