


LÆKJARHVAMMUR 19


Hafnarfirði

JH=22,62

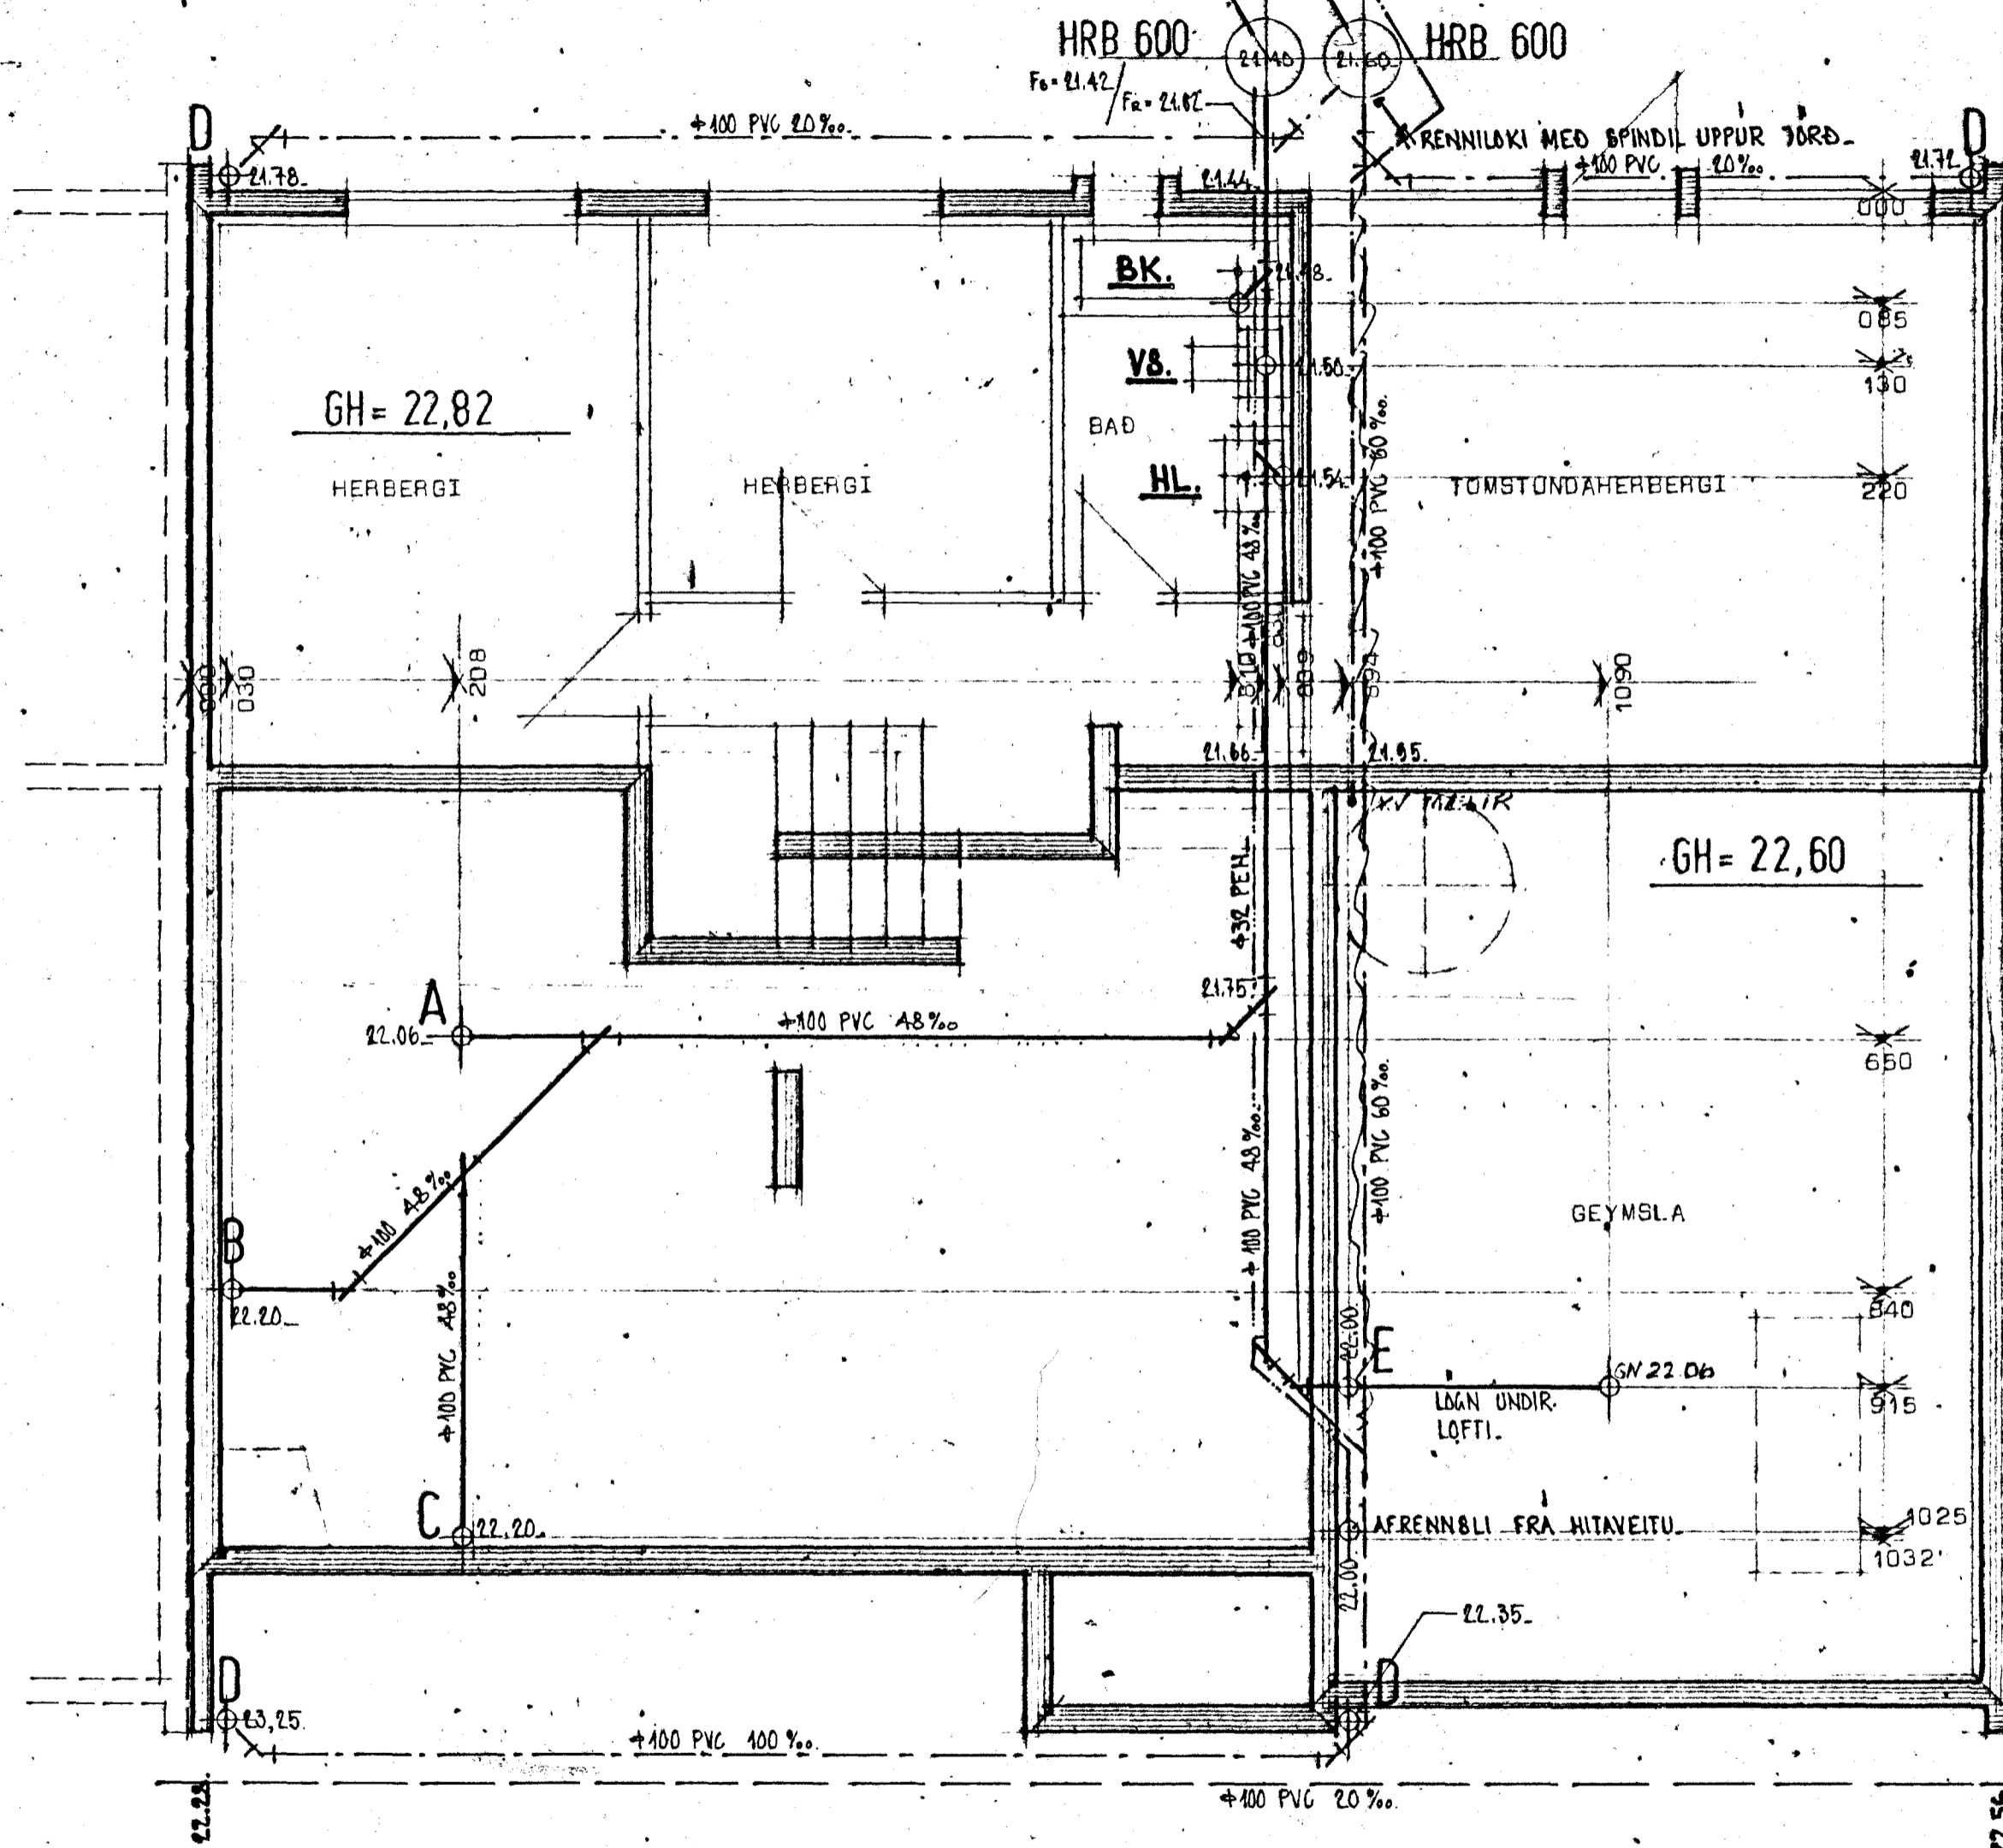


Grunnmynd jarðhæðar Mk 1:50

JH=24,60

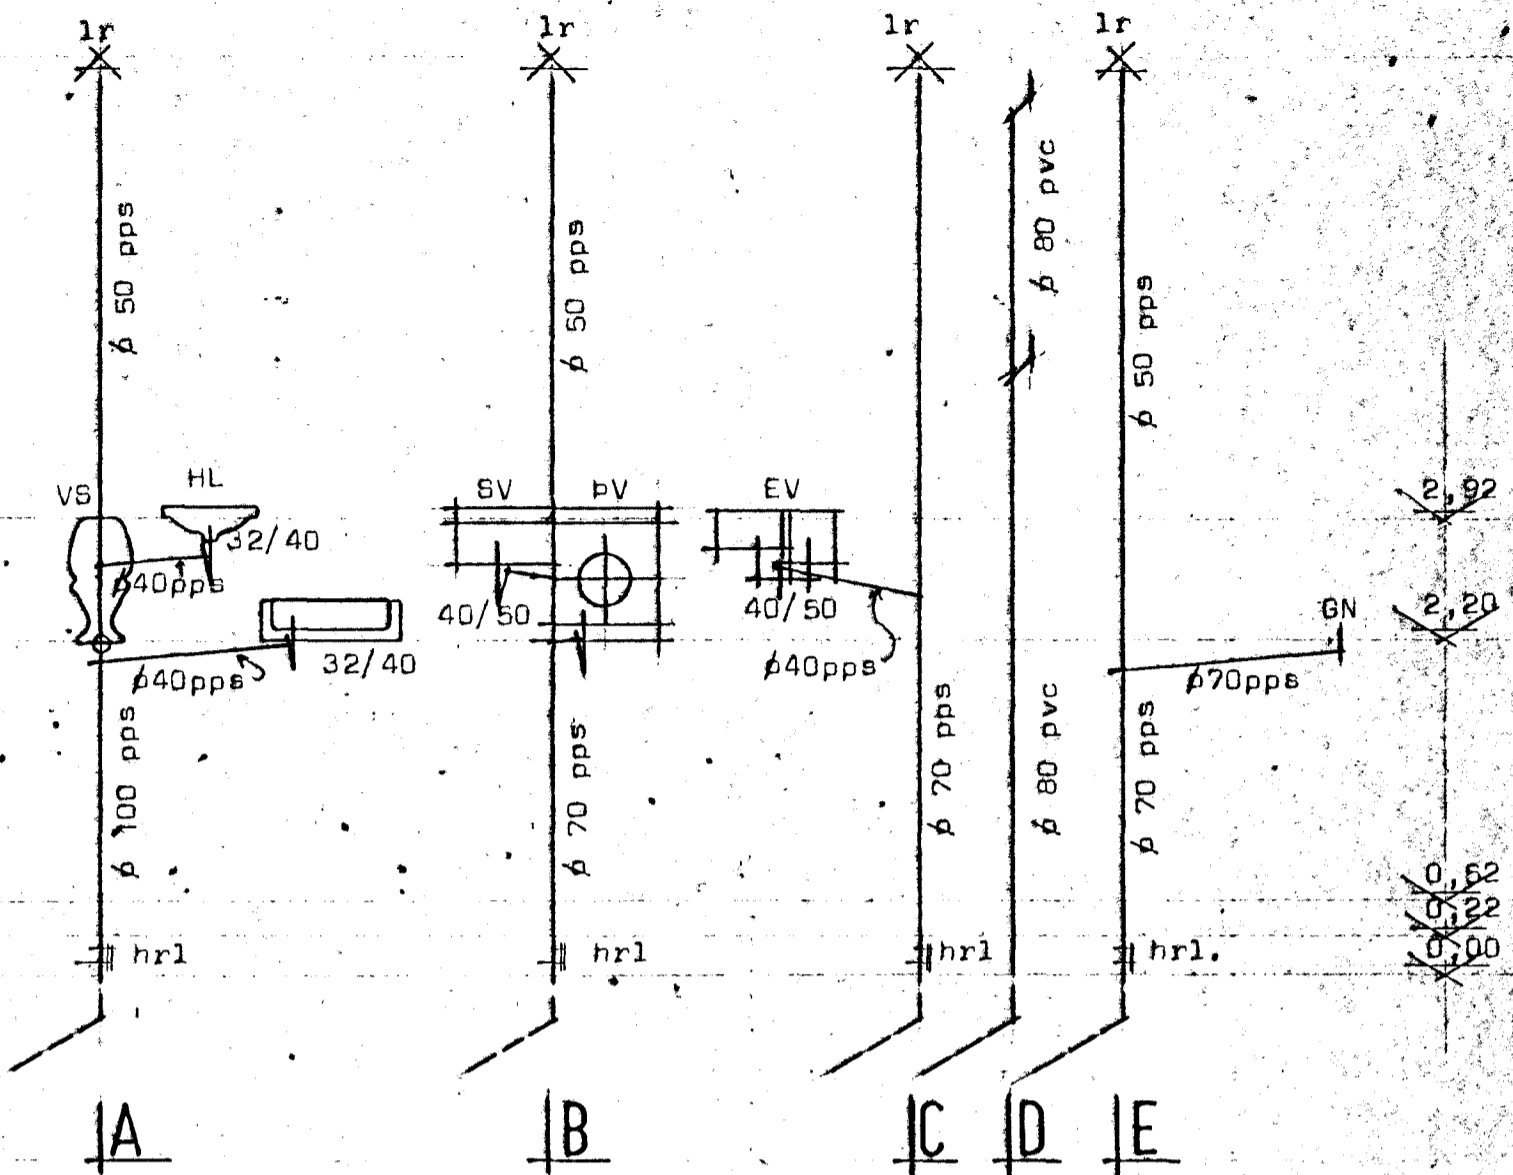


STOFNAR.

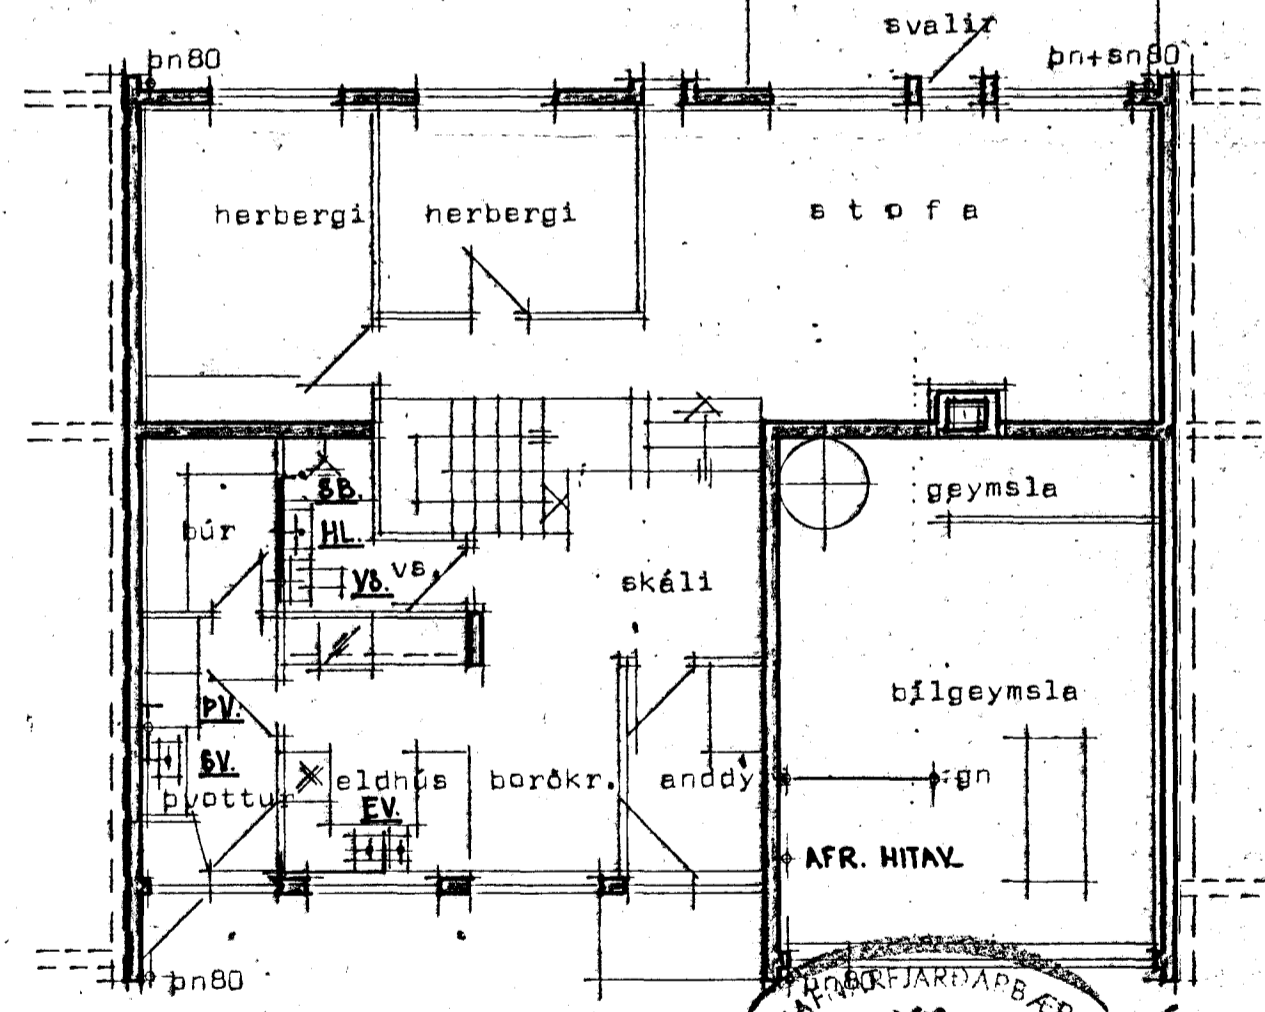


Grunnmynd Mk 1:100

6. okt. 1979

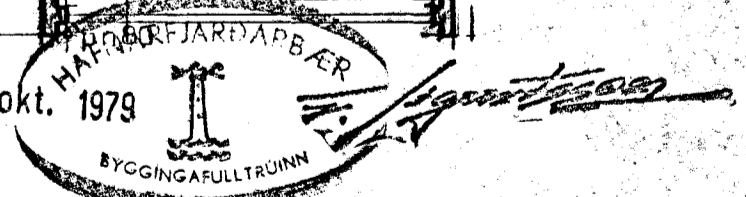

Skýringar sjá blæð nr 3,01

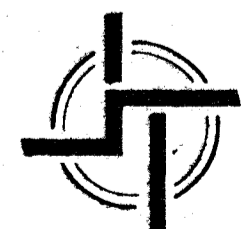

STADALHÚS

TEIKNISTOFA SÍÐUMÚLA 31 SÍMI 83141

VERKEFNI	DAGS.	VERK NR
Frérennslislegnir	Júlí 1979	SU 34
Lækjarhvamur 19 Hafnarfirði	MKV.	
	1:100 1:50	
	BR.	
	BLAD NR	

SIGURDUR GUDMUNDSSON SIGURDUR P KRISTJANSSON FTFI