

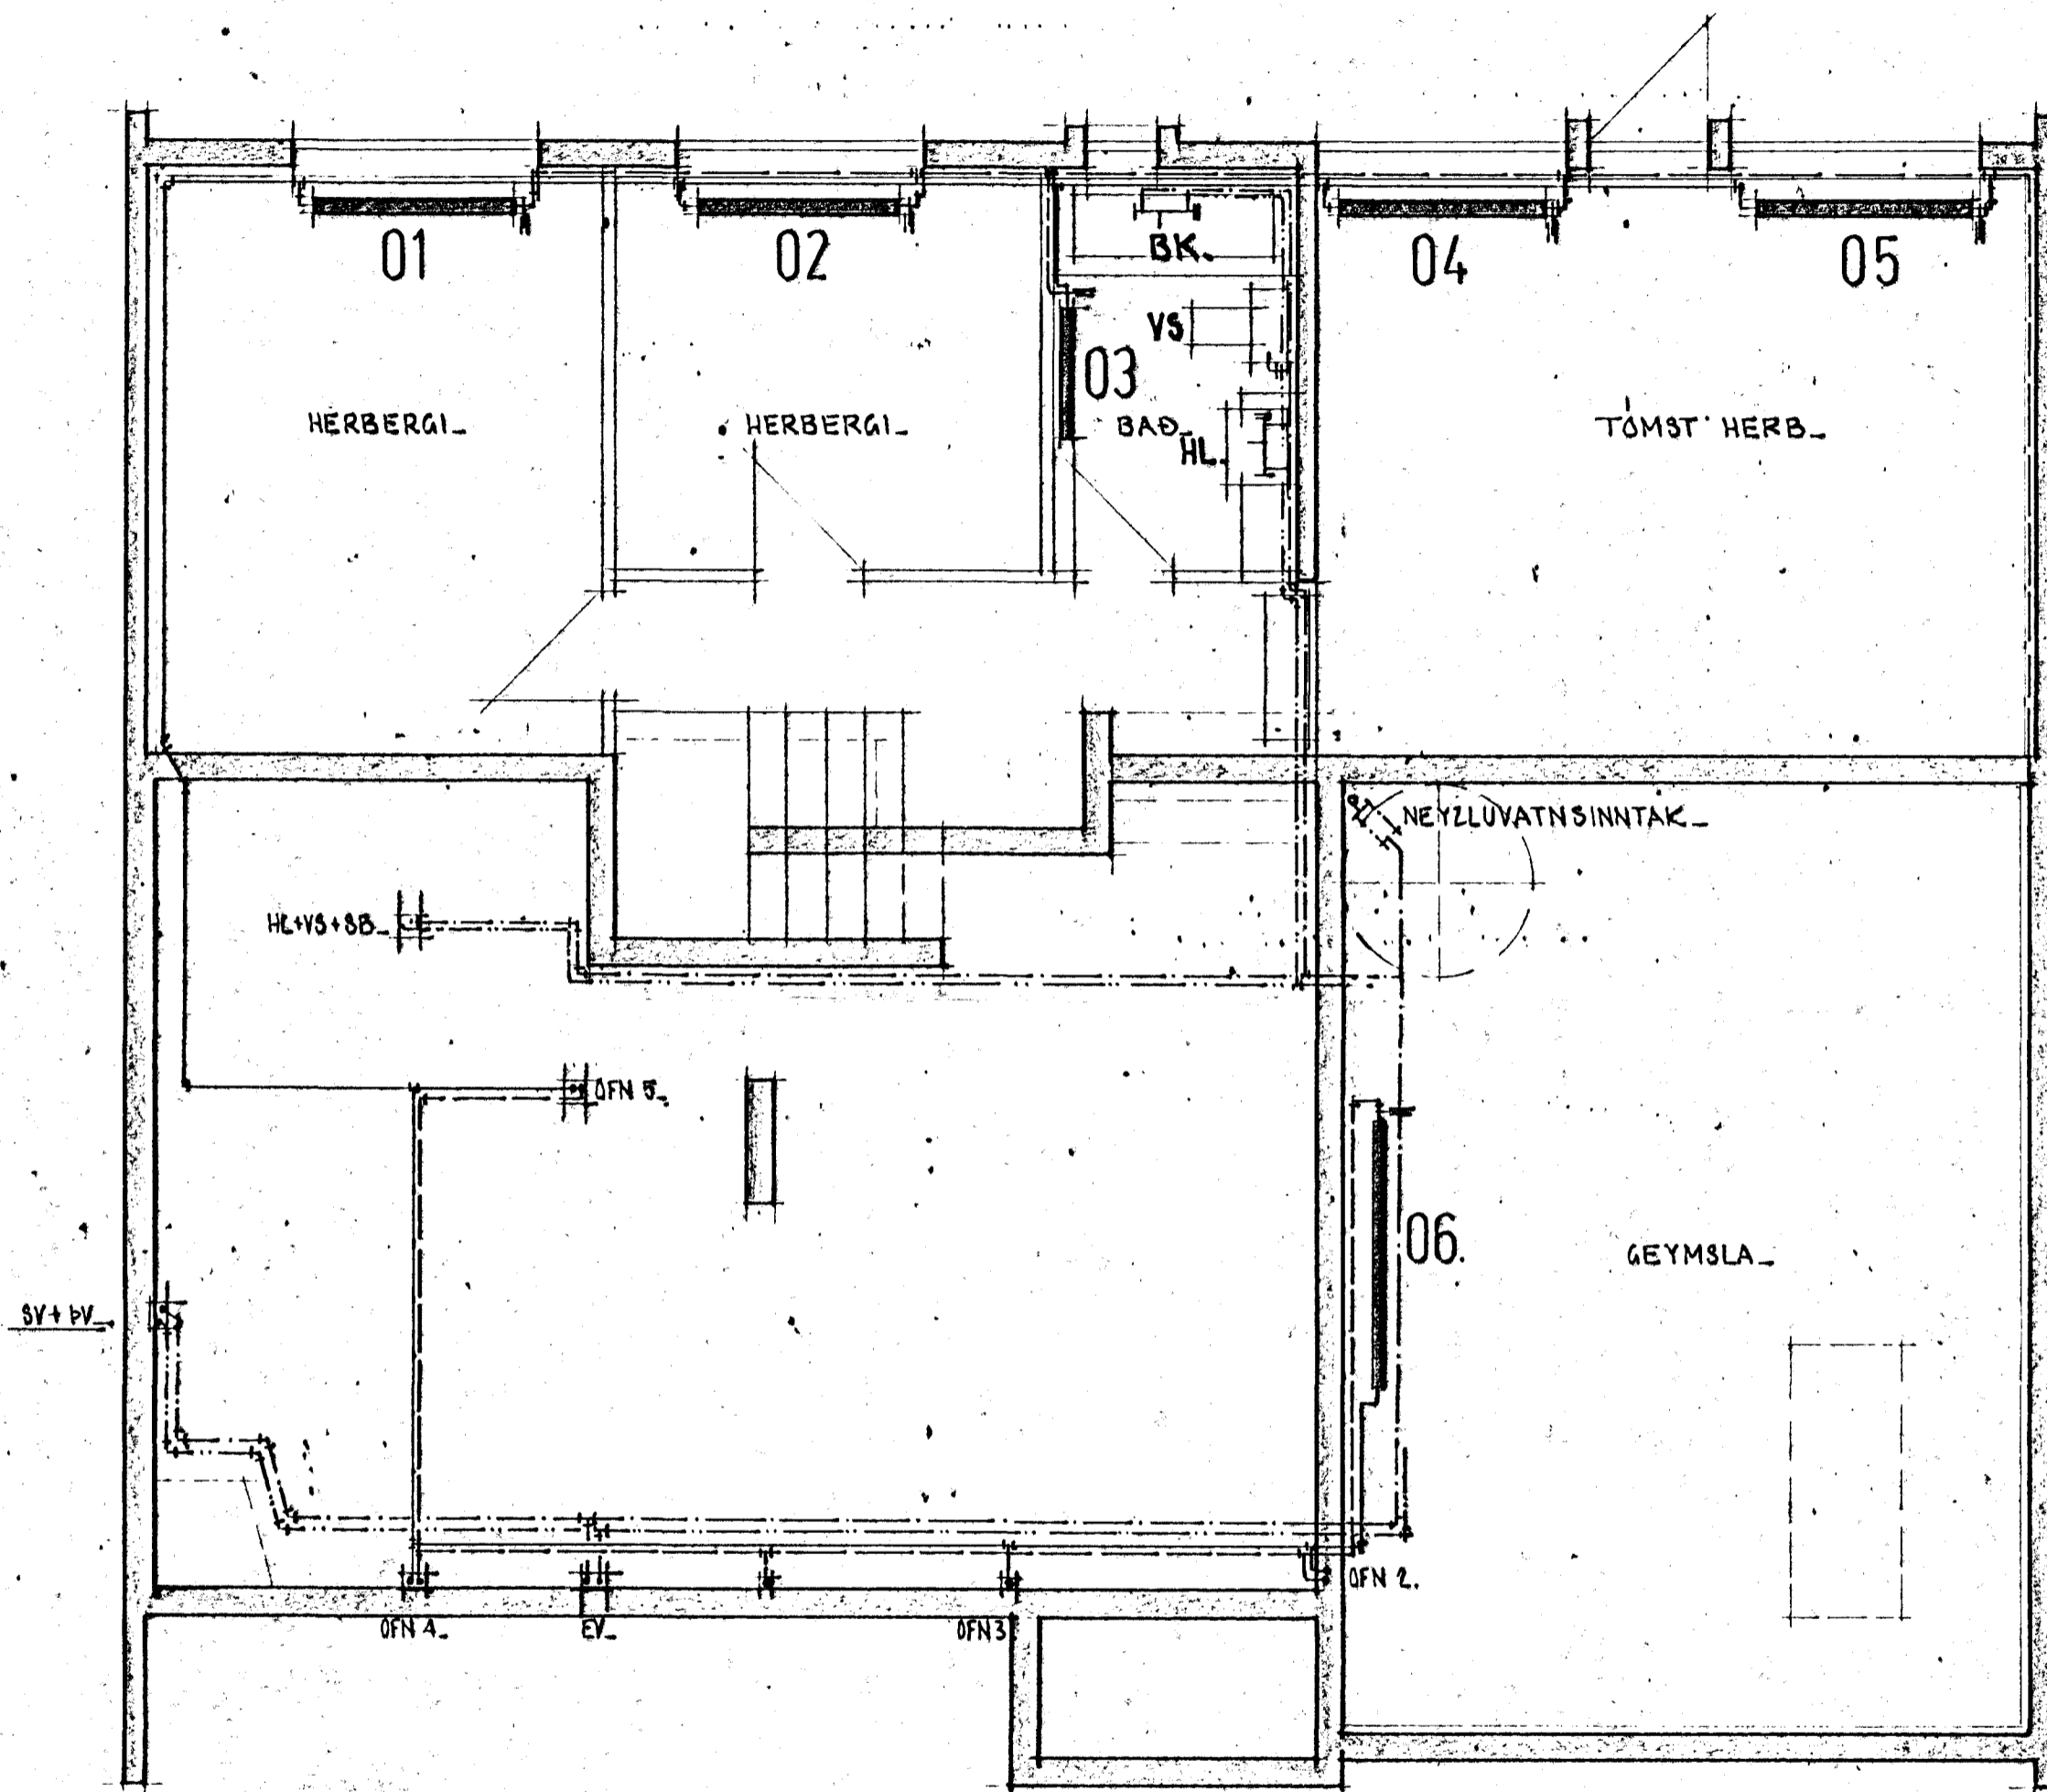


LÆKJARHVAMMUR 19 25 27

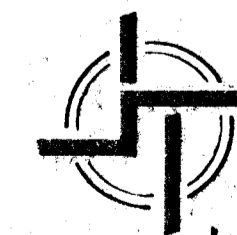

GRUNNMYND NEDRI HÆÐAR. 1:50.

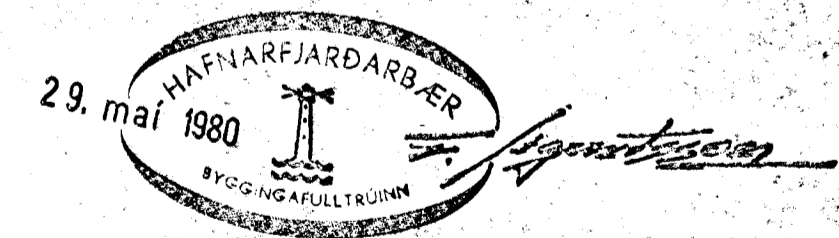

STADALHÚS S
FI

TEIKNISTOFA SÍÐUMÚLA 31 SÍMI 83141

VERKEFNI	DAGS.	1979.	VERK NR SU 34
HITALÖGN & NEYZLUVATNSL. GRM NH.	MKV.	1:50.	
LÆKJARHVAMMUR, 19 25 & 27.	BR.		
	BLAD NR	3.02.	

Sigurður Gudmundsson *Sigurður P. Kristjánsson*
SIGURÐUR GUDMUNDSSON | SIGURÐUR KRISTJÁNSSON FTFI