

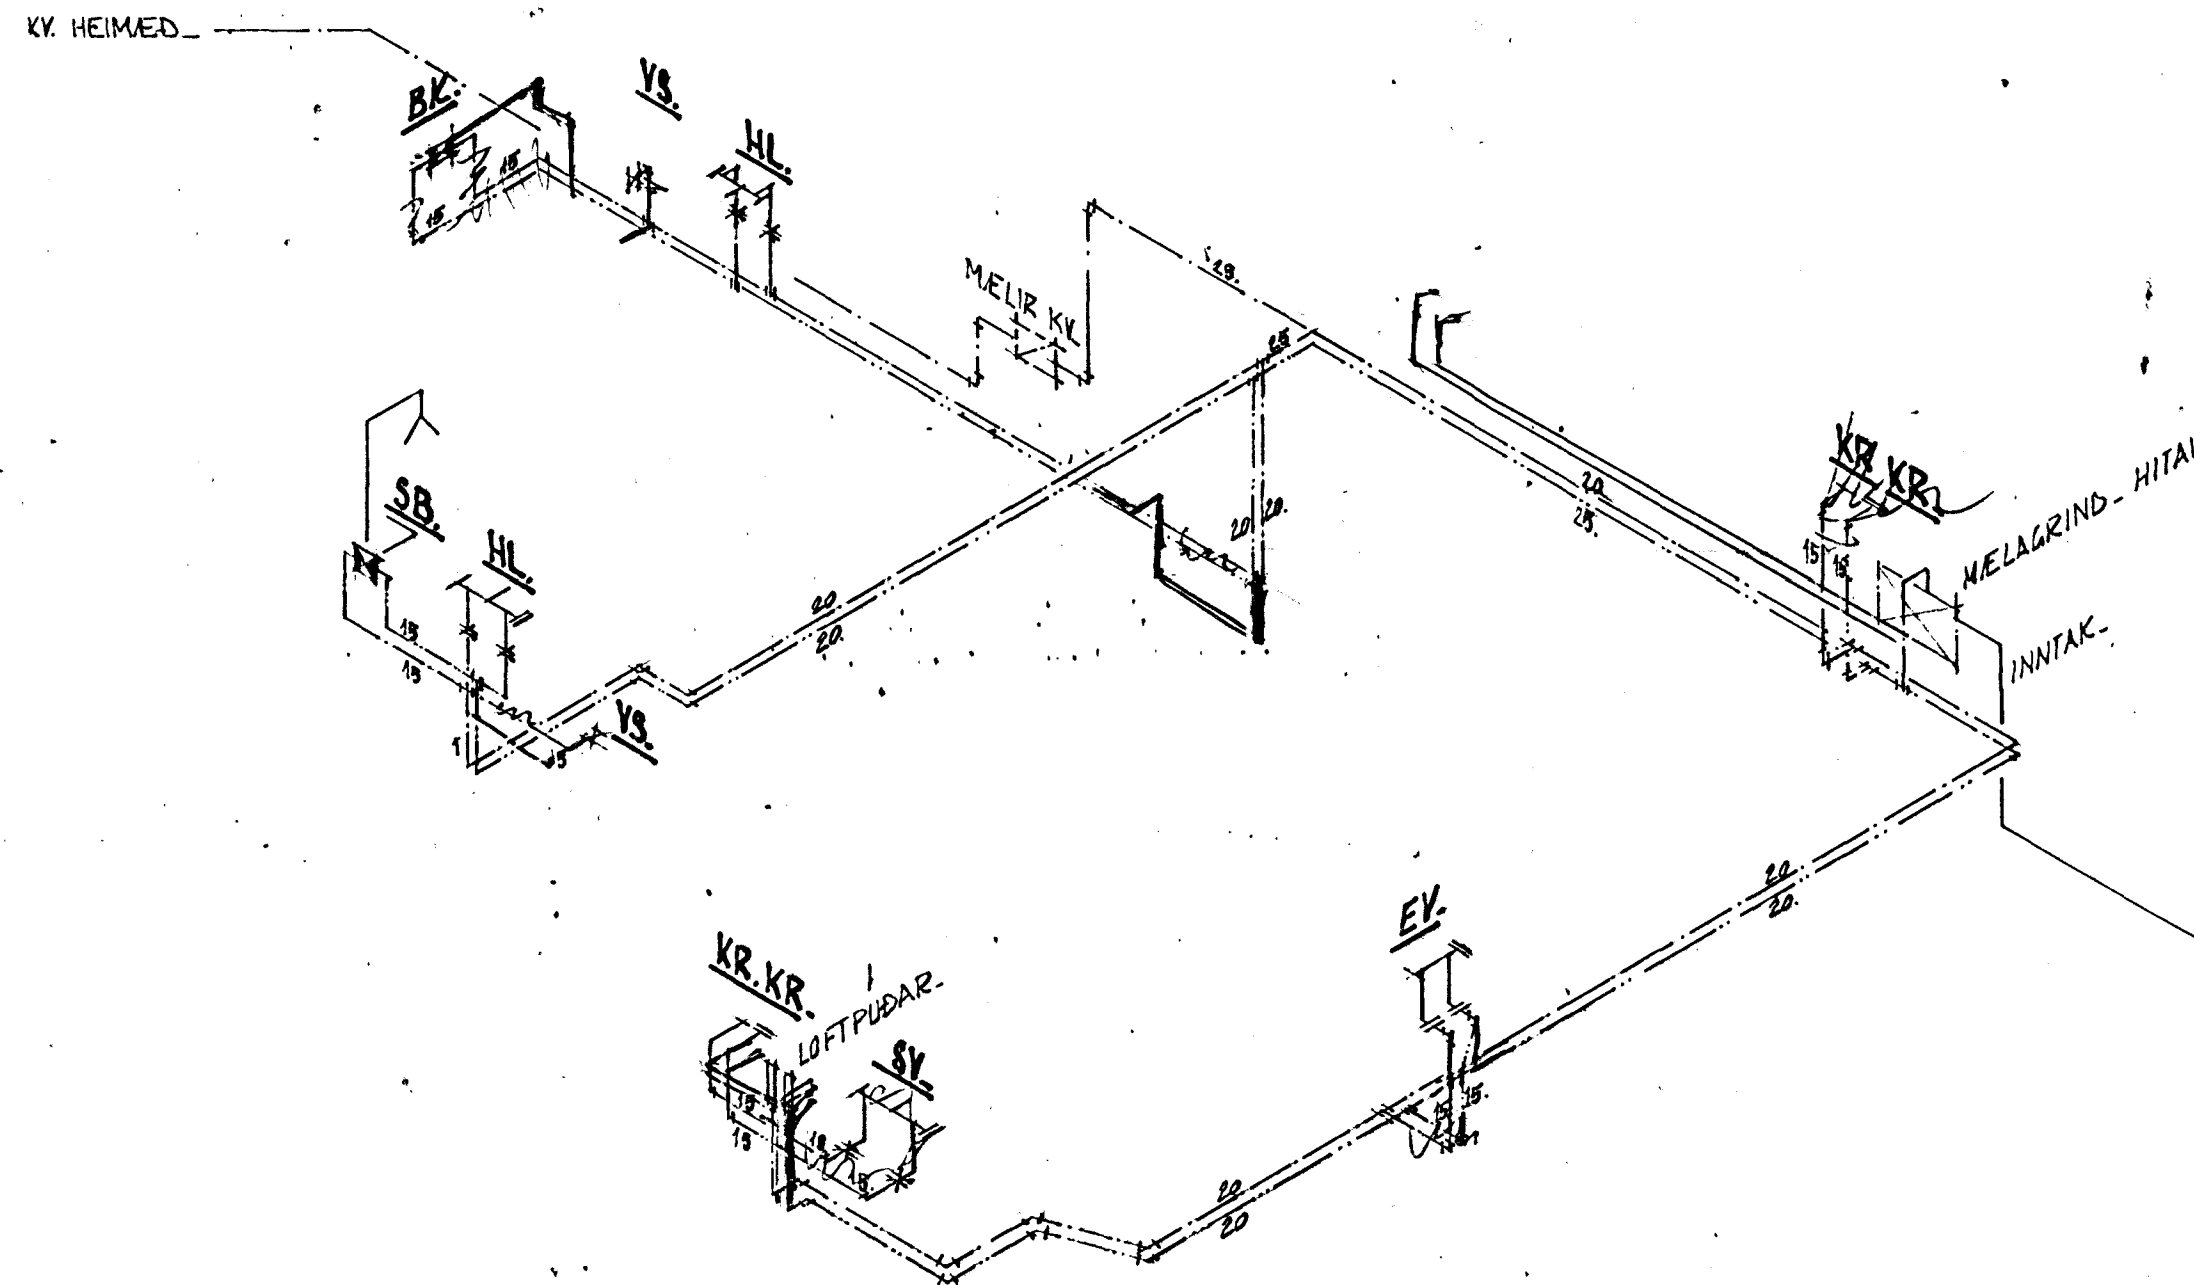


LEKJARHVAMMUR 19 21 25 27 & 29.

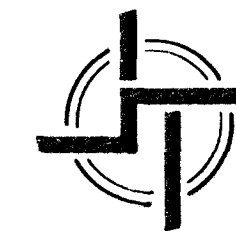

KERFISMYND.

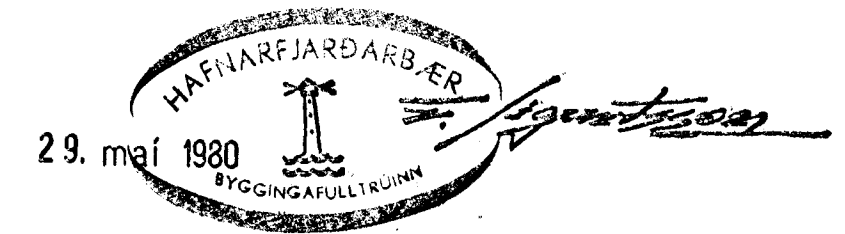

STADALHÚS

TEIKNISTOFA SÍÐUMÚLA 31 SÍMI 83141

VERKEFNI	DAGS.	1979.	VERK NR
NEYZLUVATNSLÖGN KERFISMYND.	MKV.		
LEKJARHVAMMUR 19 21 25 27 & 29.	BR.		
	BLAD NR	3.05.	SU 34.

Sigurður Guðmundsson
 SIGURÐUR GUÐMUNDSSON SIGURÐUR P KRISTJÁNSSON FTFI