

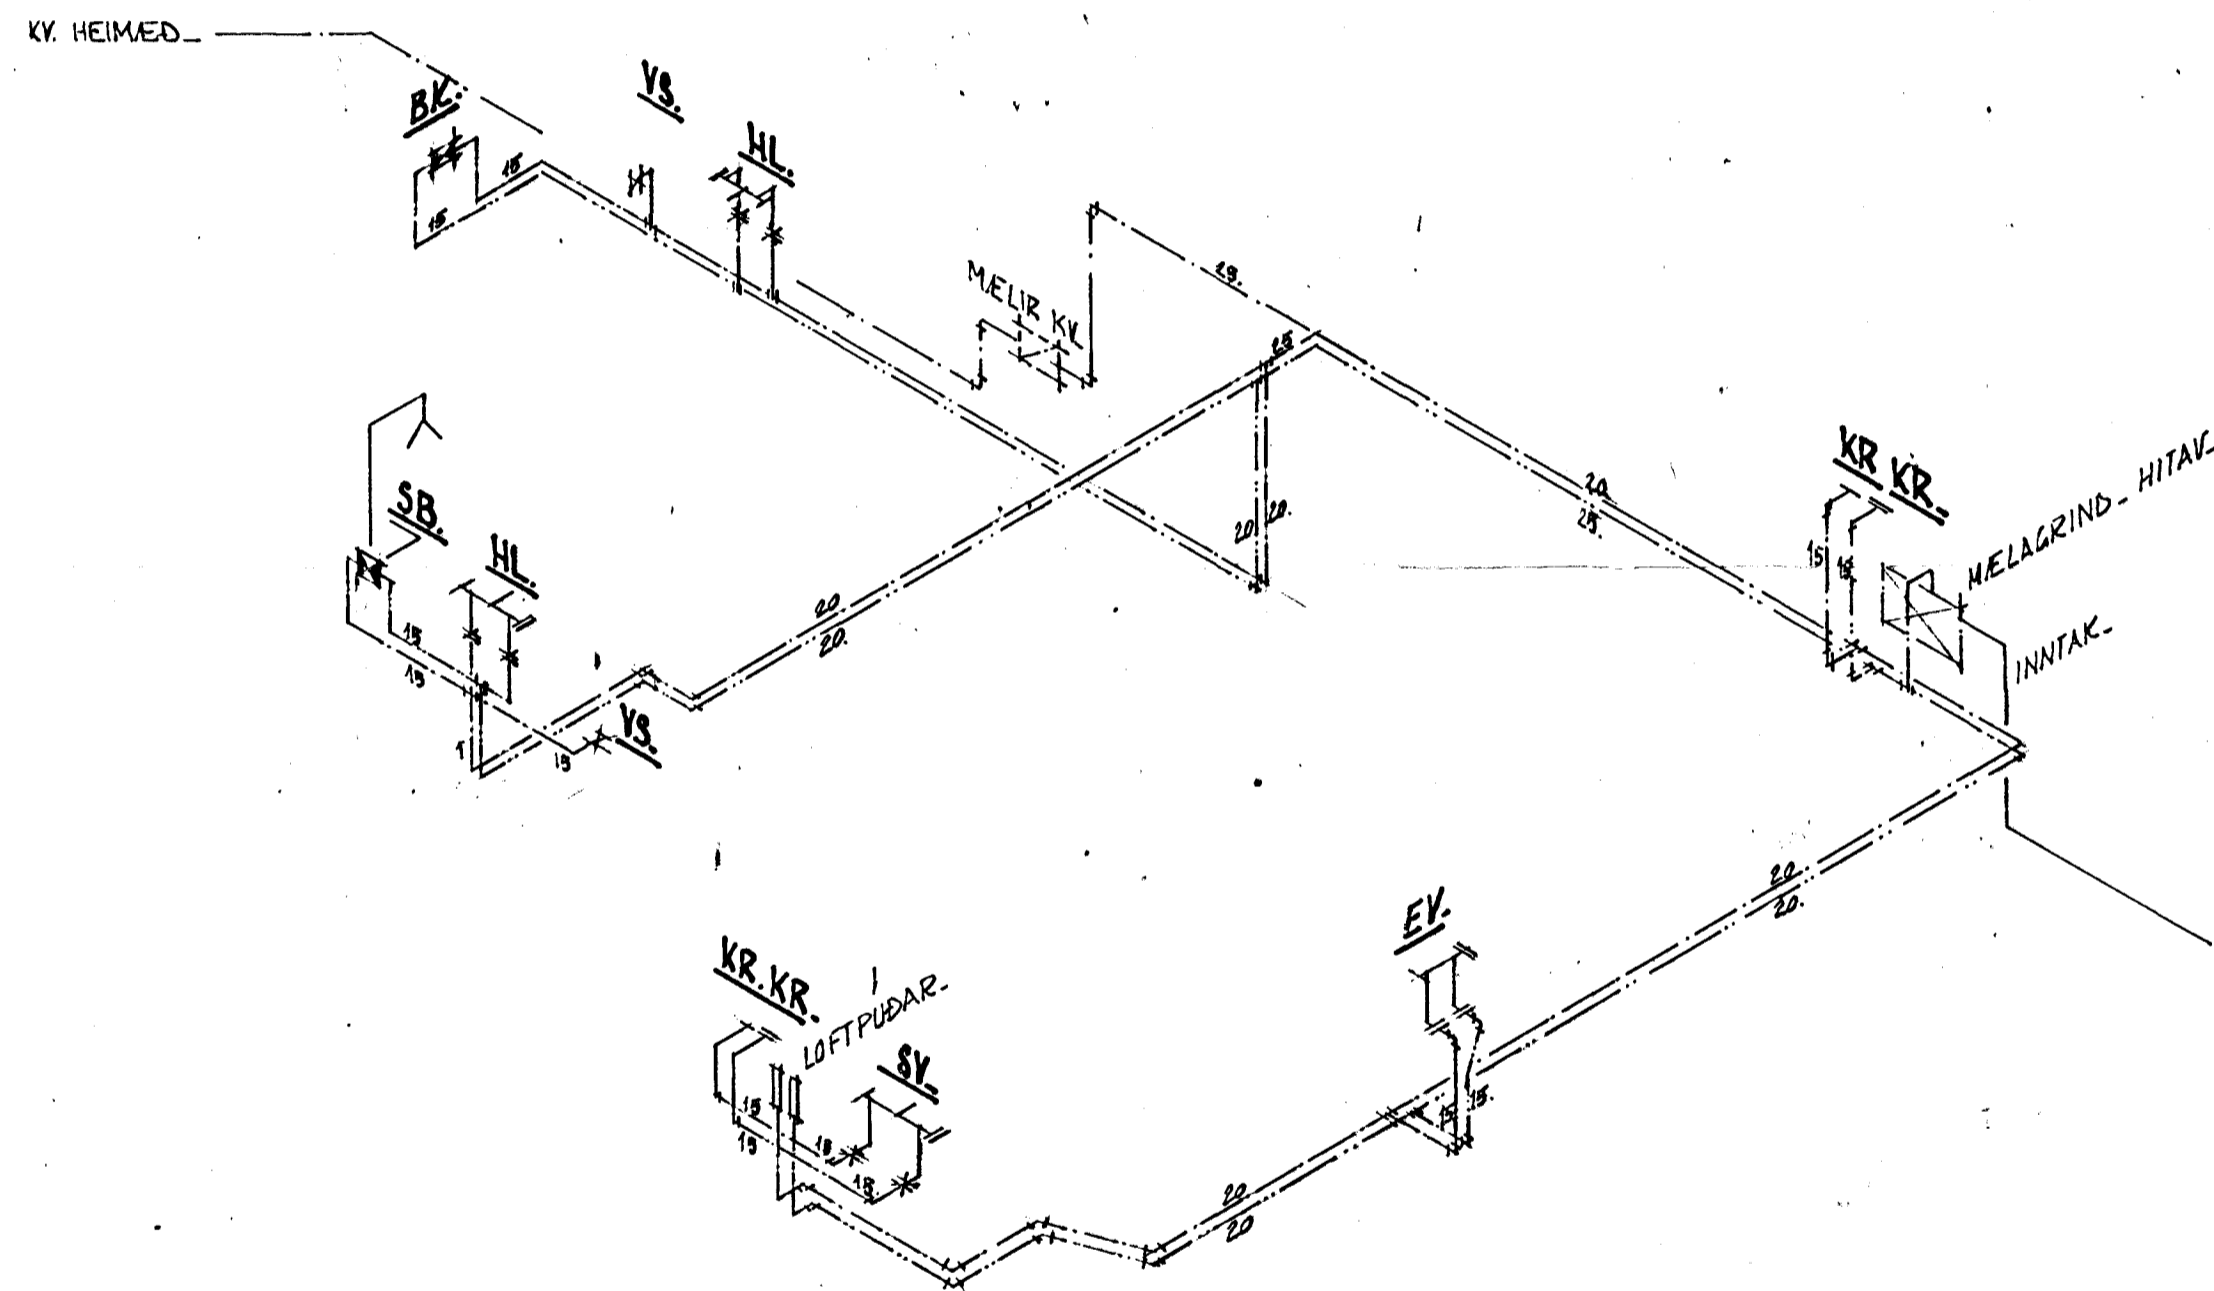


LEKJARHVAMMUR 19 21 25 27 & 29.

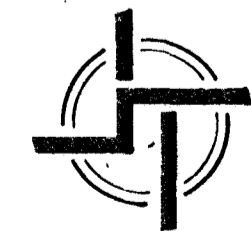

KERFISMYND.

ÓGILT

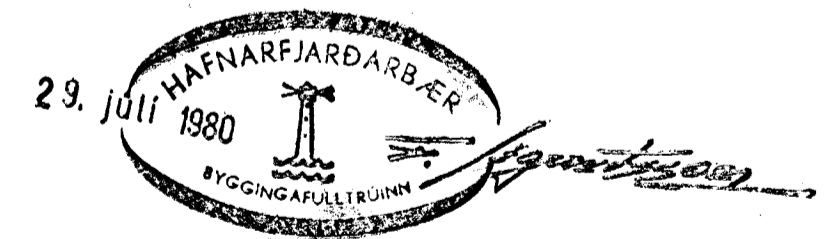

STAÐALHÚS S F

TEIKNISTOFA SÍÐUMÚLA 3I SÍMI 8314I

VERKEFNI	DAGS.	1979.	VERK NR
NEYZLUVATNSLÖGN KERFISMYND.	MKV.		
LEKJARHVAMMUR (19) 21 25 27 & 29.	BR.		
	BLAD NR	3.05.	SU 34.

Sigurður Guðmundsson *Sigurður P. Kristjánsson*
 SIGURÐUR GUÐMUNDSSON SIGURÐUR P KRISTJÁNSSON FTFI