

# LÆKJARHVAMMUR 23-25-27-29 Hafnarfirði

HR 23  
 Samþykkt á fundi byggingar-  
 nefndar þ. d. 18/10/79  
 BYGGINGA-  
 I HAFNARFIRÐI

steyptur veggur sjá útlit.



5600

1400

1400

1400

1400

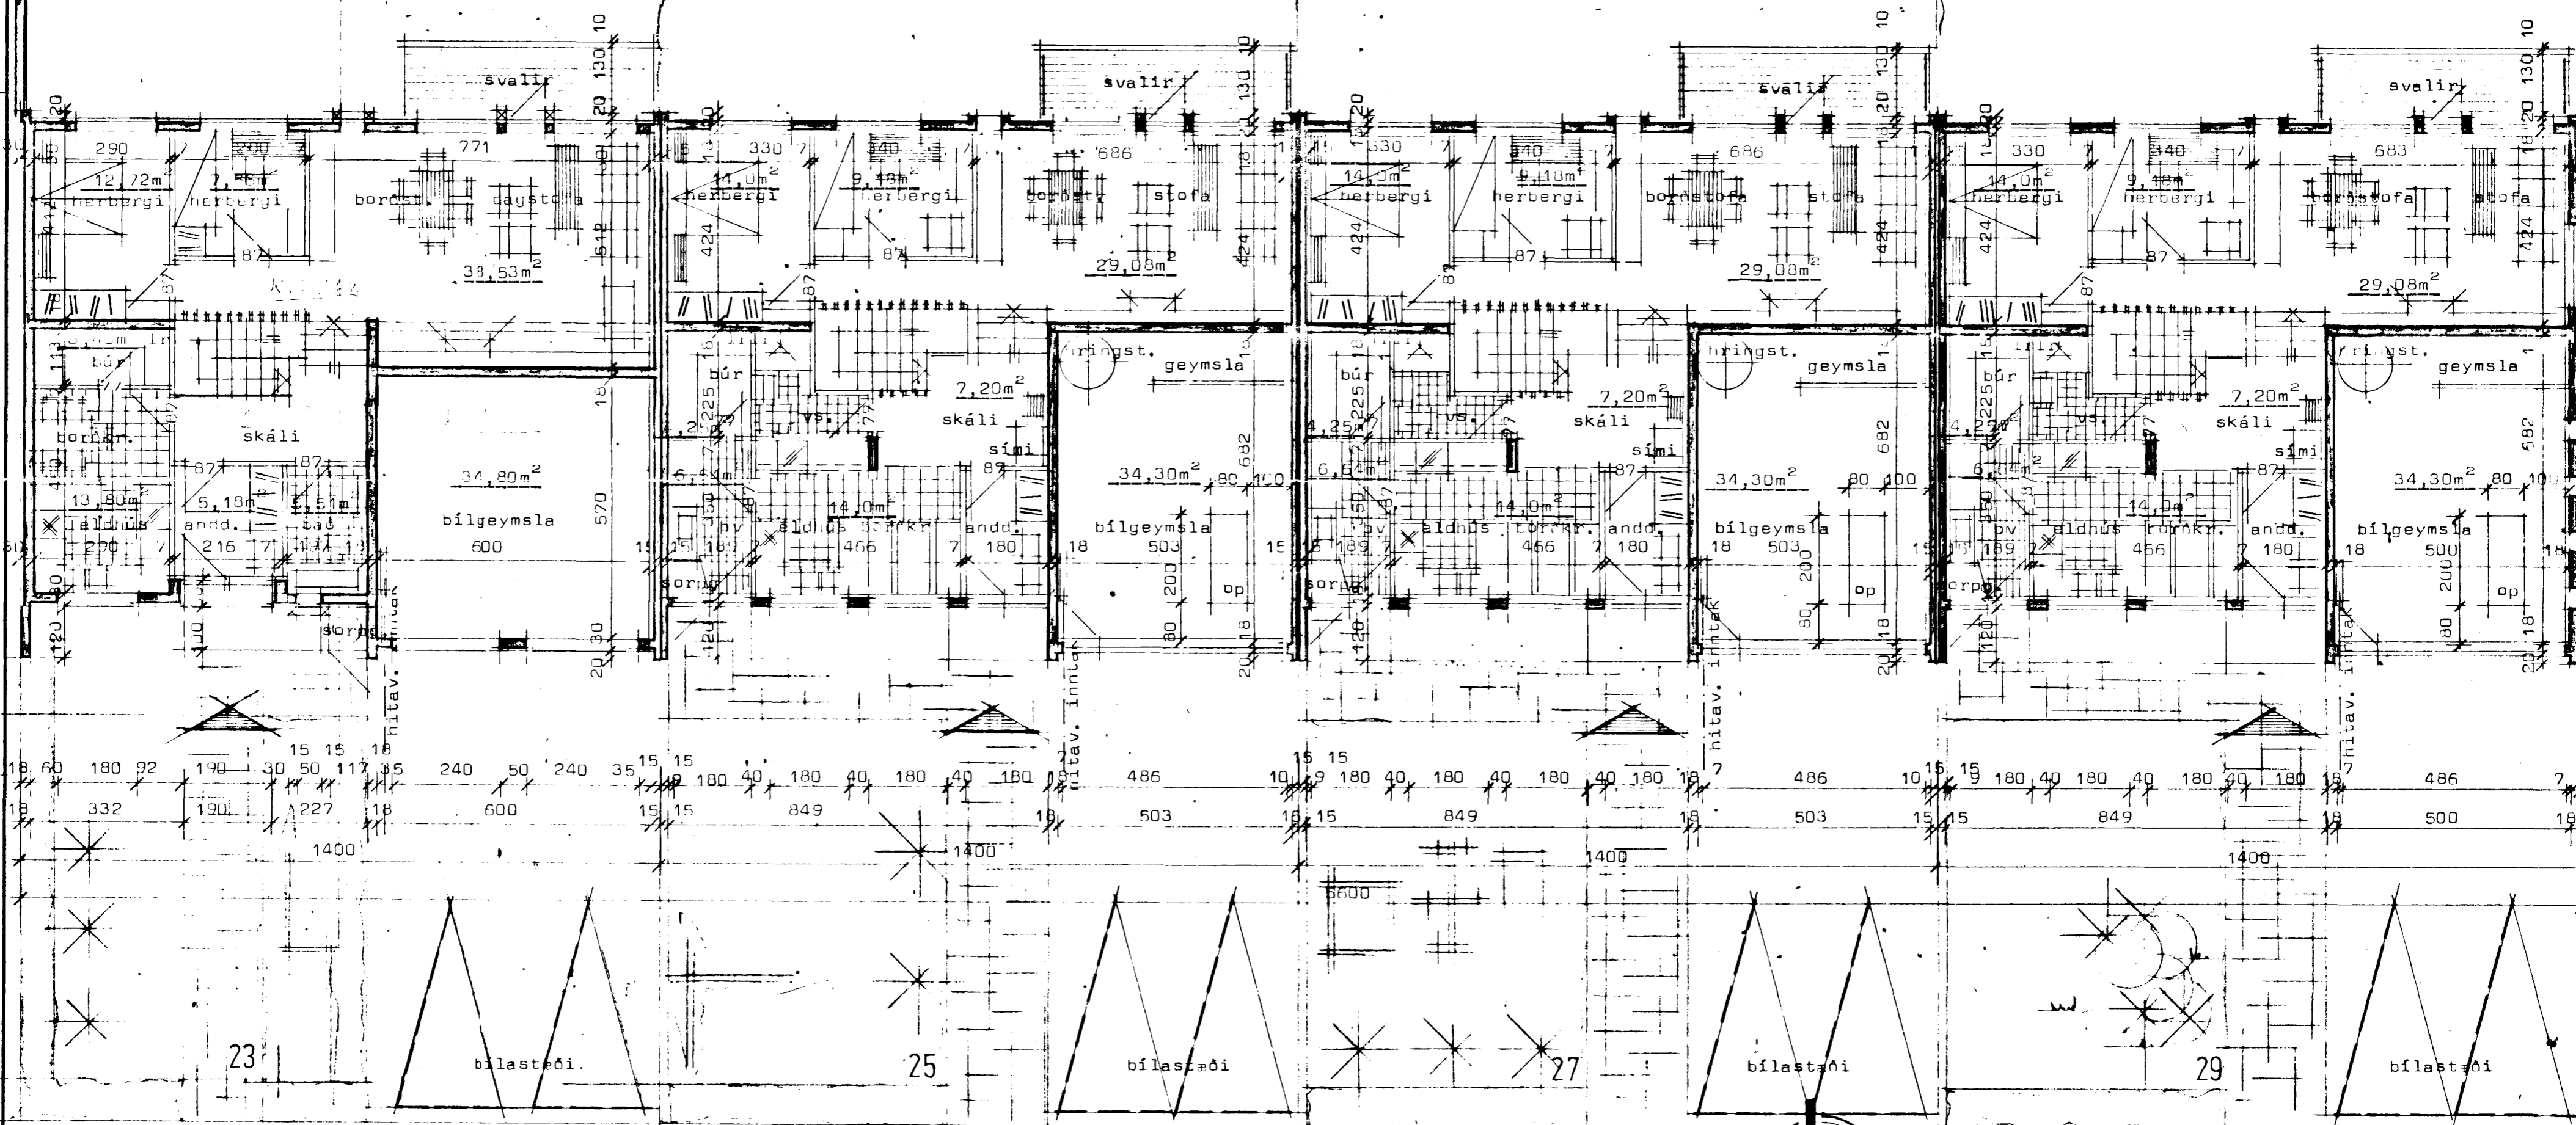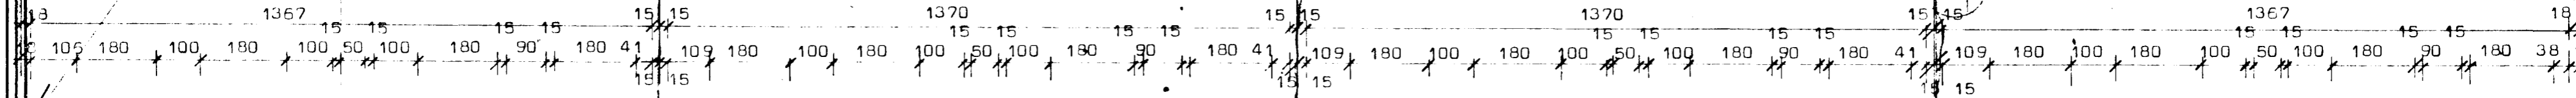

G=26,43      G=26,82      G=27,23      G=27,63      G=28

**STADALHÚS** TFC  
 TEIKNISTOFA SÍÐUMÚLA 31 SÍMI 83141

VERKEFNI	DAGS.	1979	VERK NR <b>SU 34</b>
Grunnmynd hæðar	MKV.	1:100	
Lækjarhvamur 23-25-27-29 Hafnarf.	BR.		BLAD NR 1.02
	BLAD NR	1.02	

SIGURDUR GUDMUNDSSON      SIGURDUR P. KRISTJÁNSSON      FTFI