



LÆKJARHVAMMUR 27

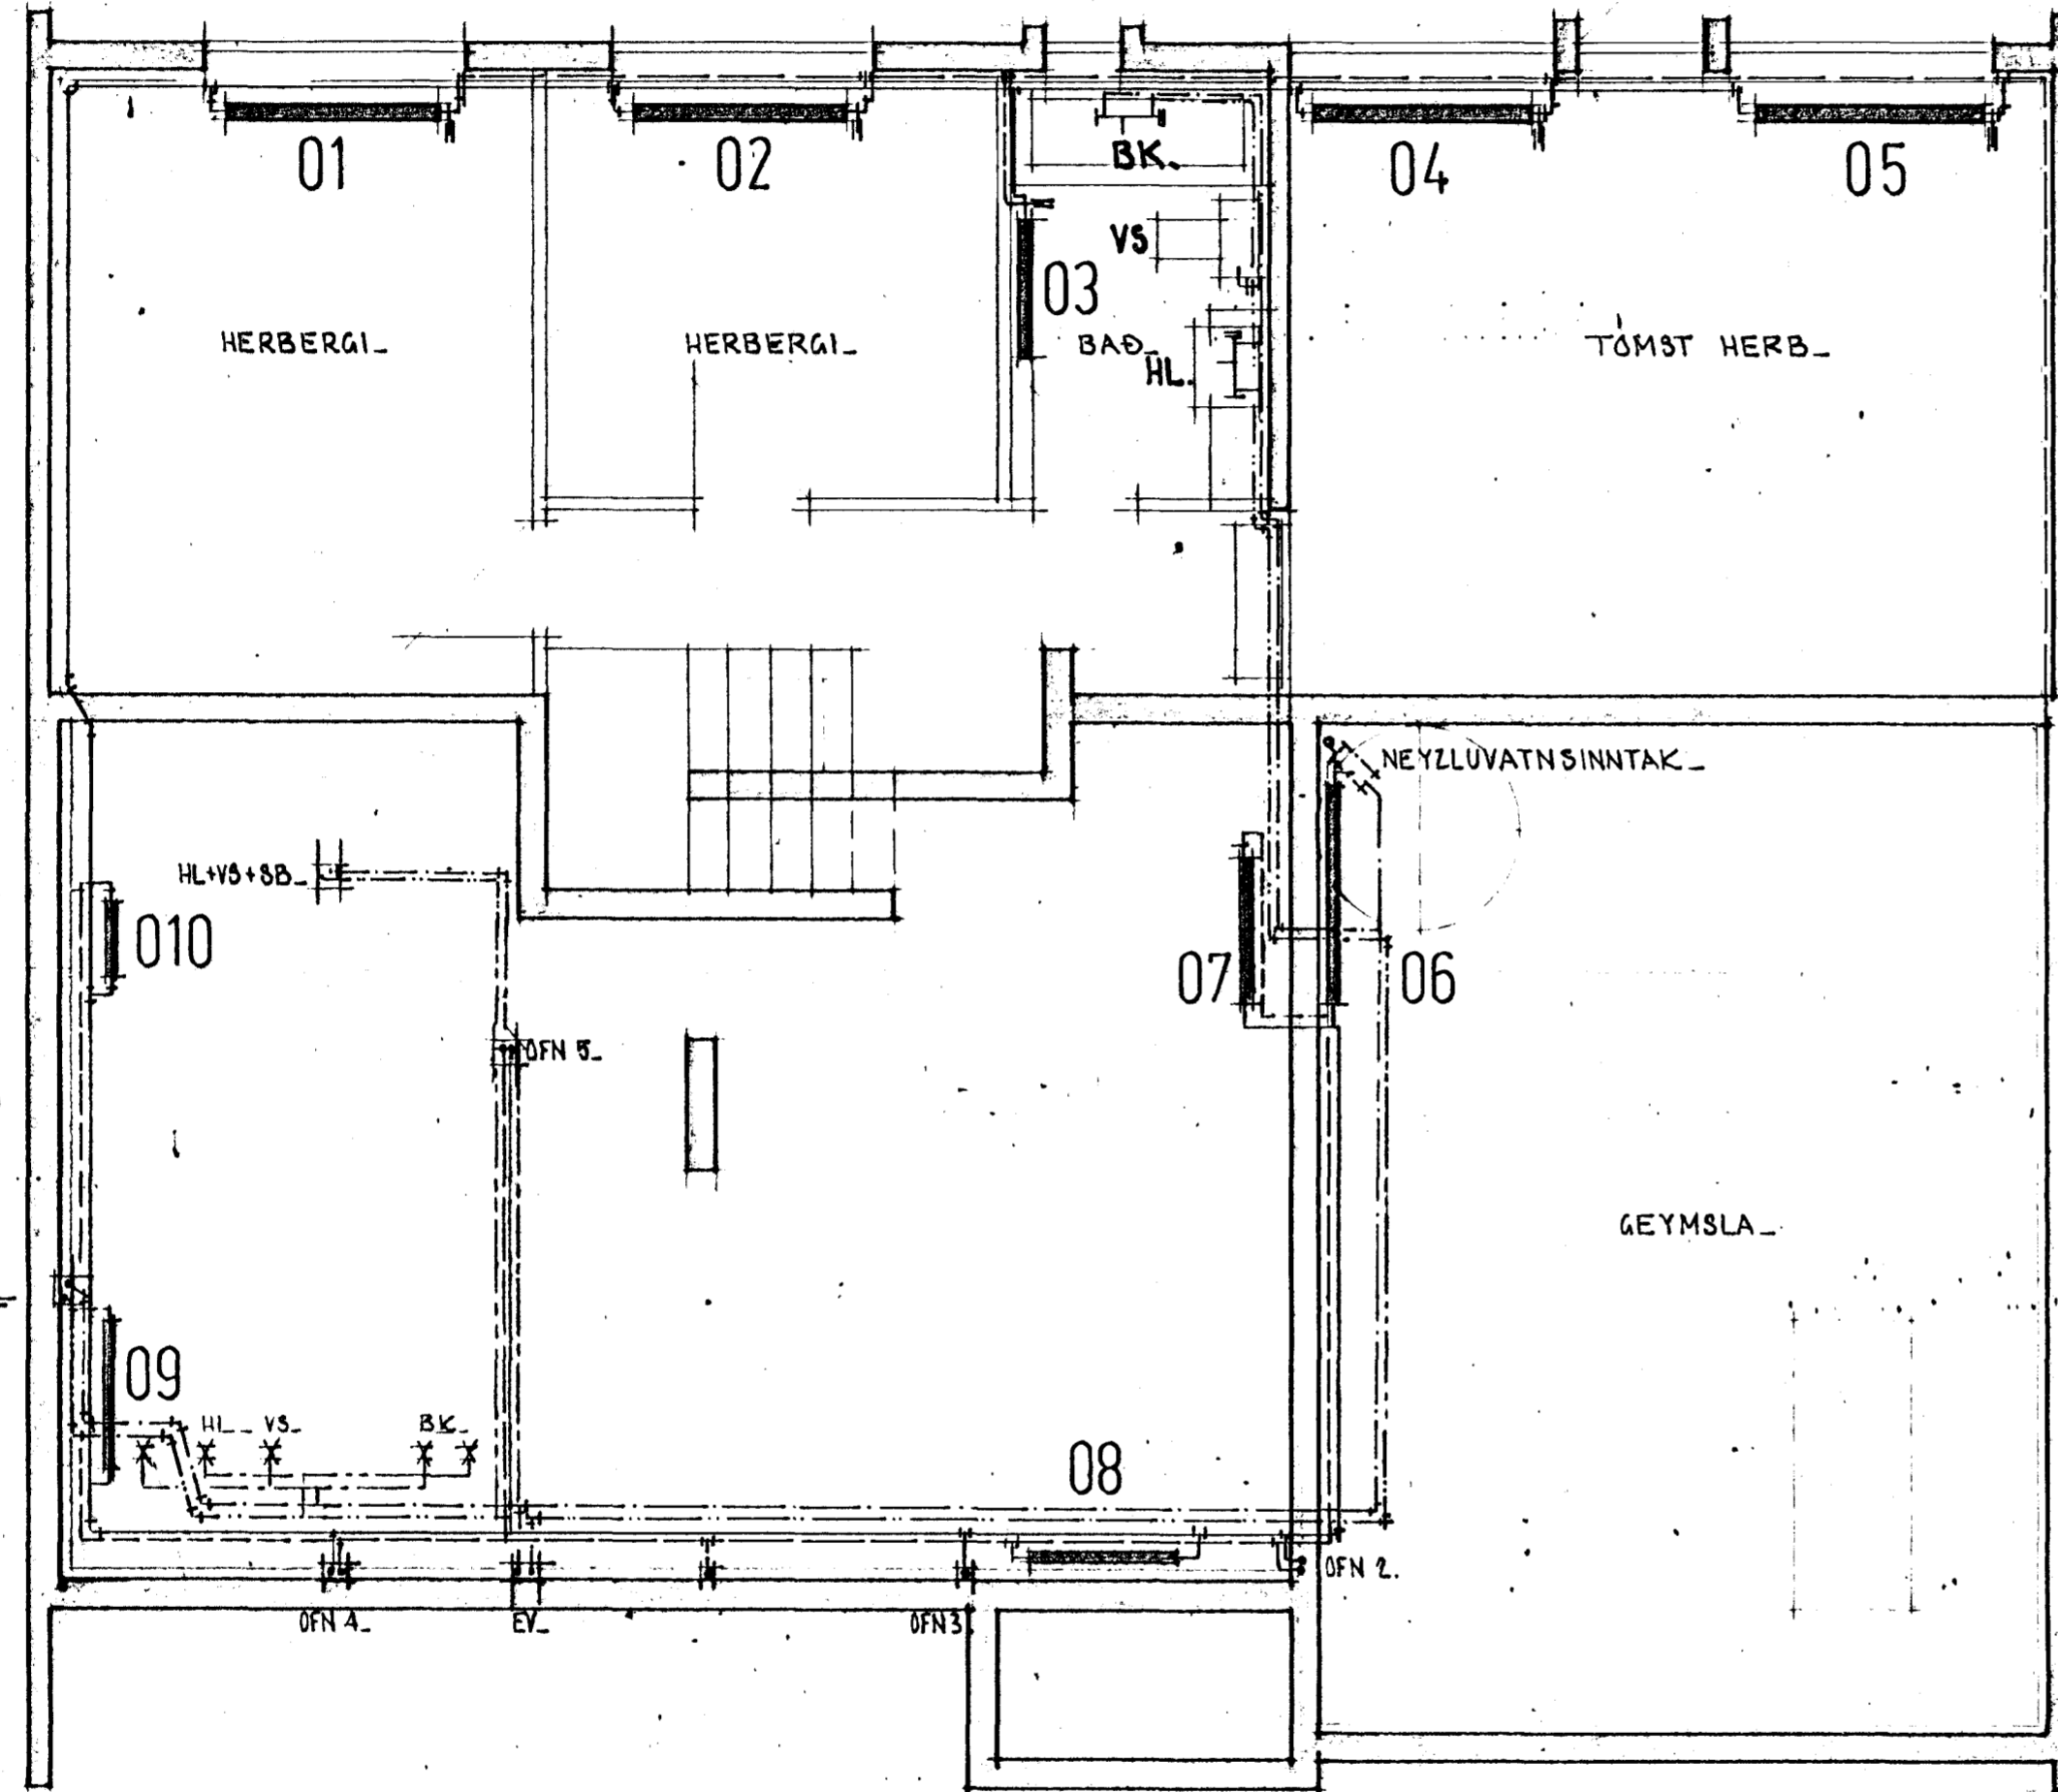

GRUNNMYND NEDRI HÆÐAR. 1:30.

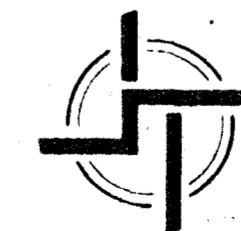

STAÐALHÚS S F

TEIKNISTOFA SÍÐUMÚLA 31 SÍMI 83141

VERKEFNI	DAGS.	1979.	VERK NR SU 34
HITALÖGN + NEYZLUVATNSL. GRM NH	MKV.	1:50.	
LÆKJARHVAMMUR, 27.	BR. NÚM. 18. 85.		
	BLAD NR	3.02.	

Sigurður Guomundsson *Sigurður Kristjánsson*
 SIGURÐUR GUOMUNDSSON SIGURÐUR KRISTJÁNSSON FTFI