
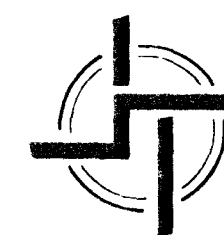


LEKJARHVAMMUR

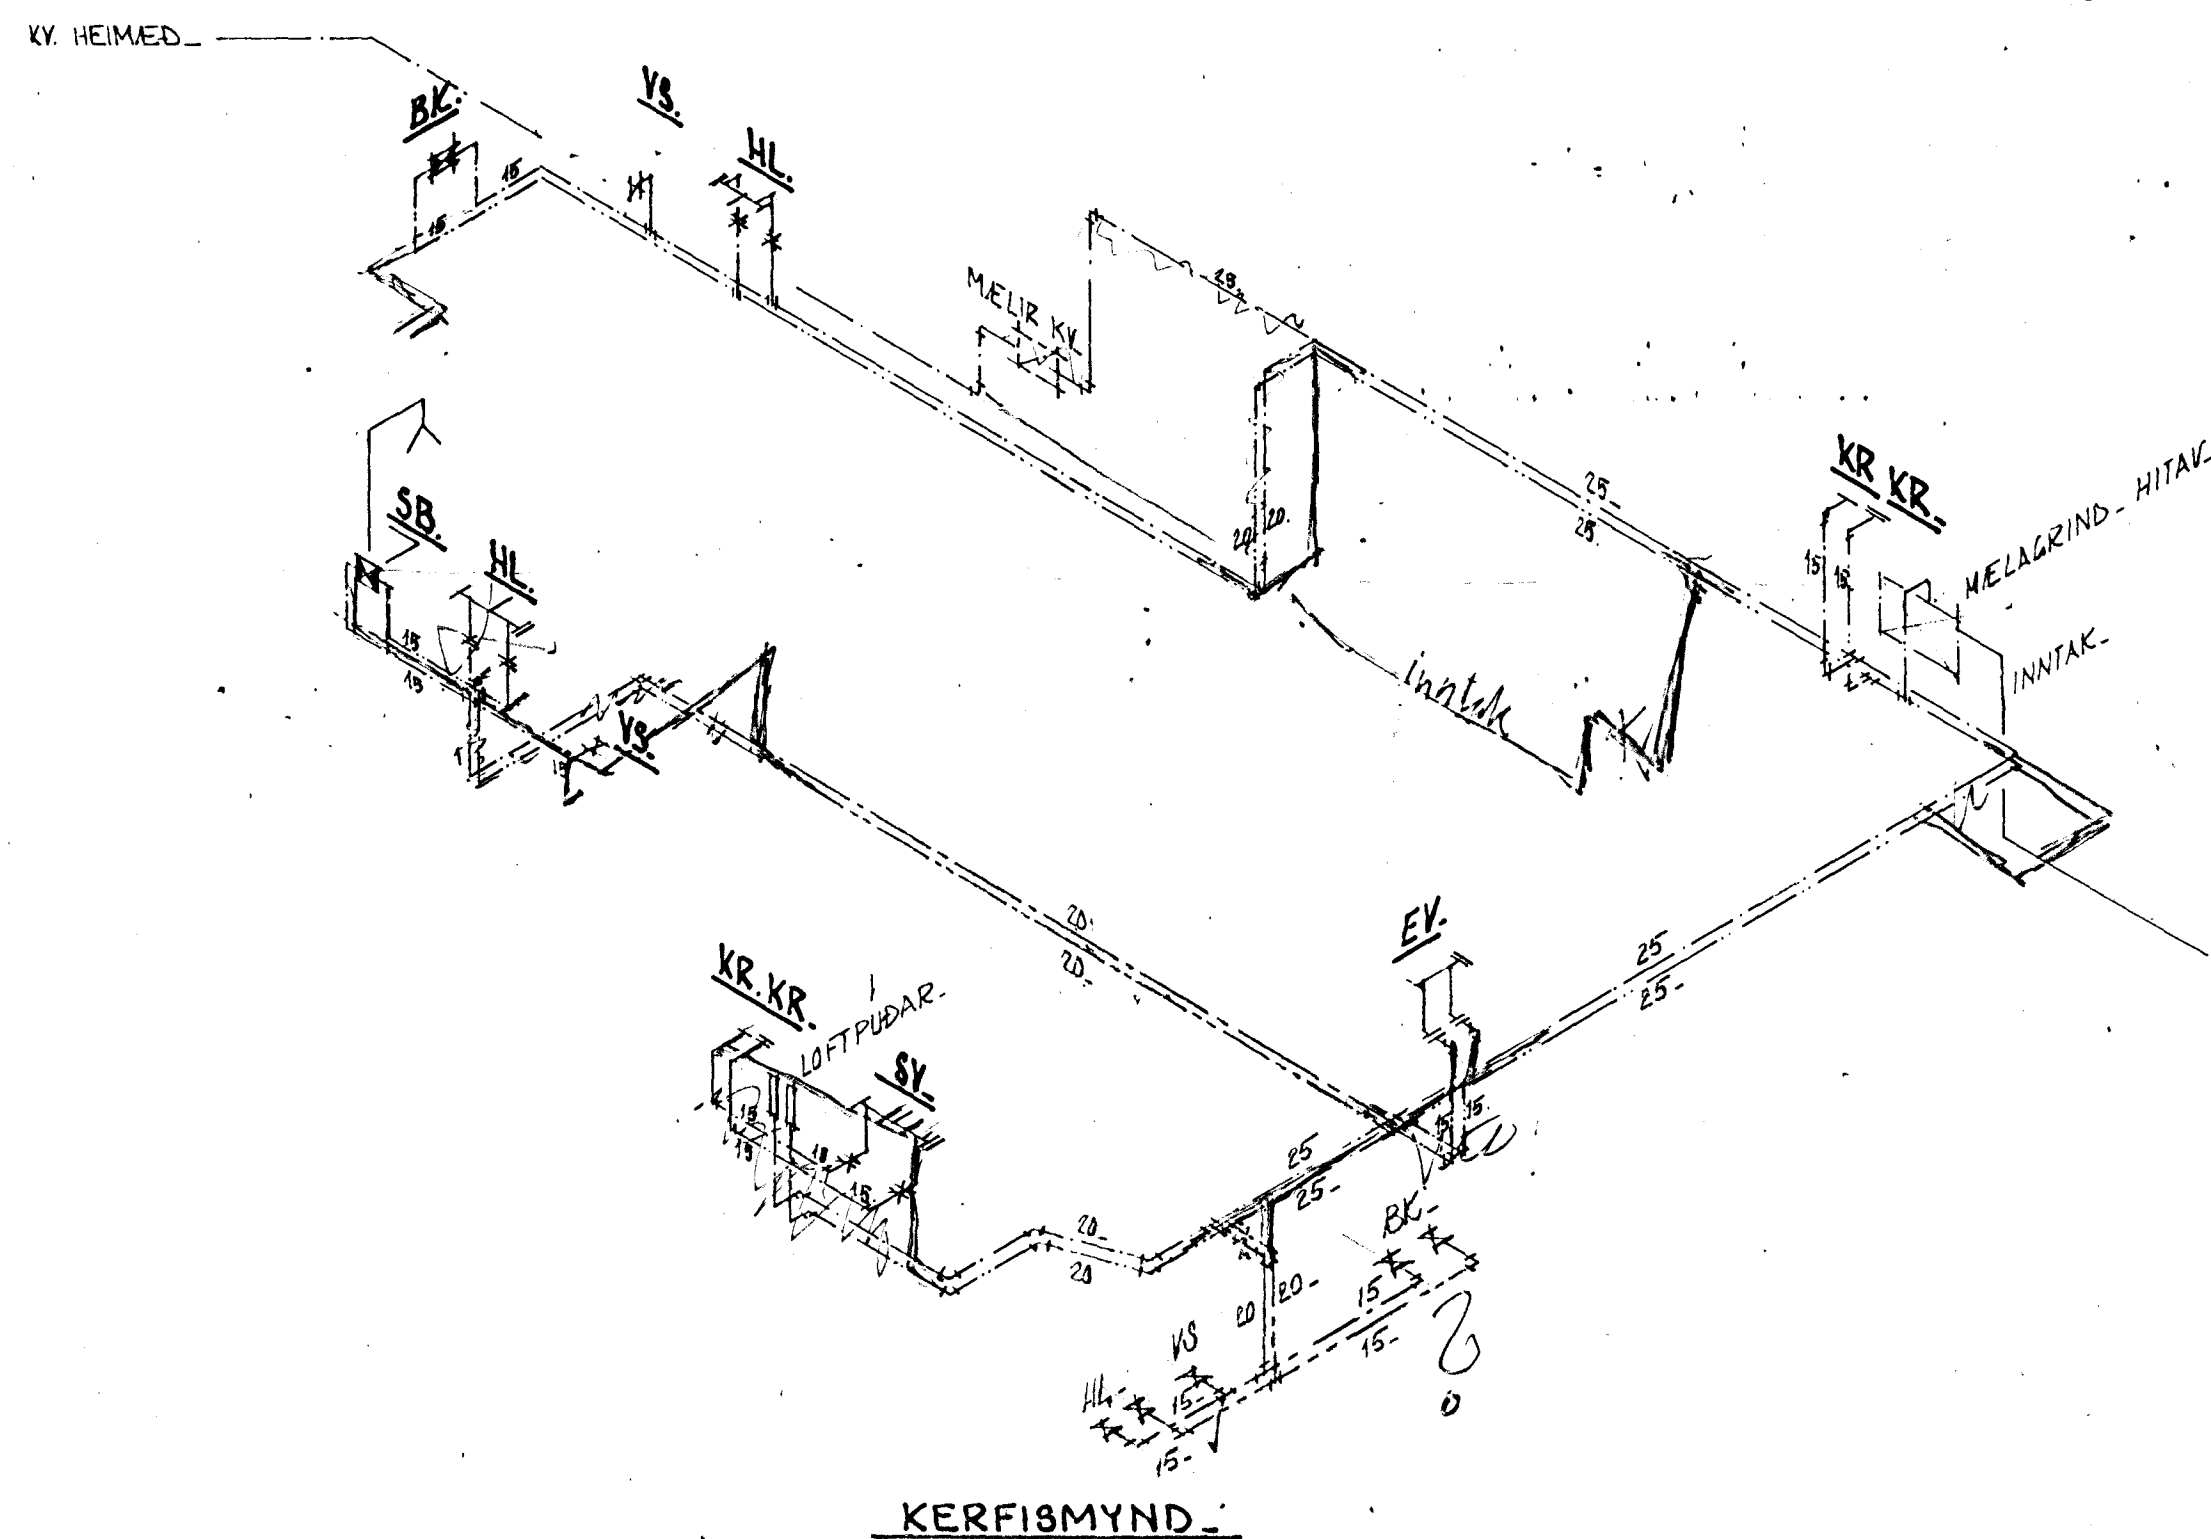

STAÐALHÚS S F

TEIKNISTOFA SÍÐUMÚLA 31 SÍMI 83141

VERKEFNI	DAGS.	1979.	VERK NR
NEYTLUVATNSLÖGN KERFISMYND.	MKV.		
LEKJARHVAMMUR 27.	BR. MARZ '80		
	BLAD NR	3.06.	SU 34.

Sigurdur P. Kristjánsson
 SIGURDUR GUDMUNDSSON SIGURDUR P KRISTJÁNSSON EFTI