

LÆKJARHVAMMUR 27

Hafnarfirði




TB=23,65

JH=25,52

HRB 600

RENNILOKI MEB SPINDIL
UPPÜR 70RØ.

15. ág. 1979

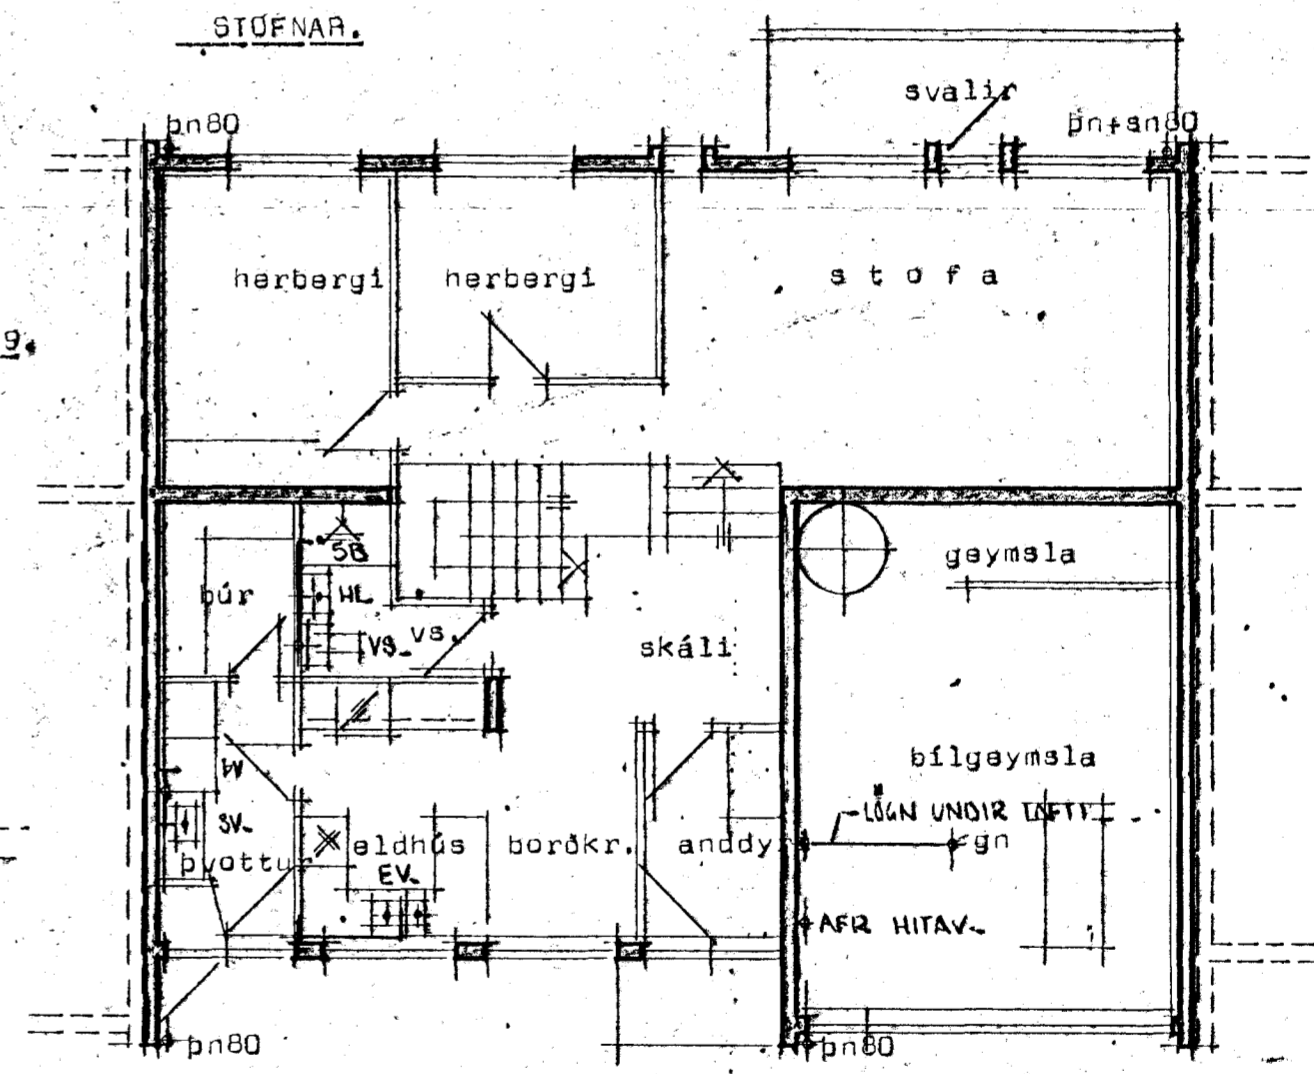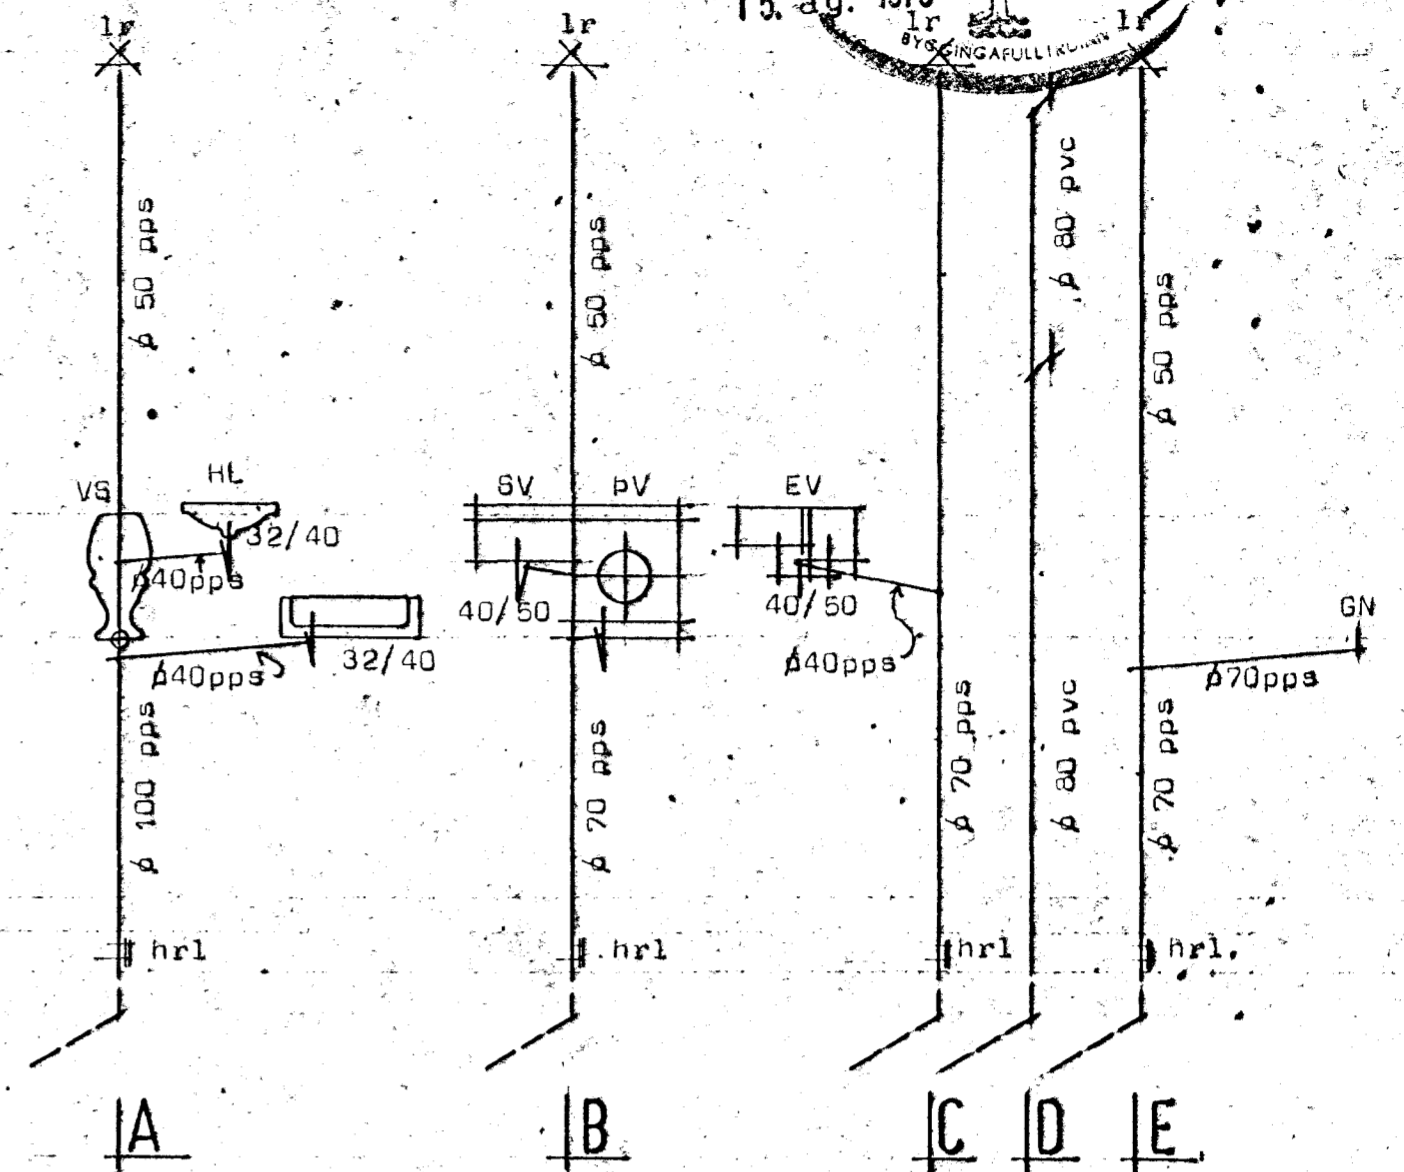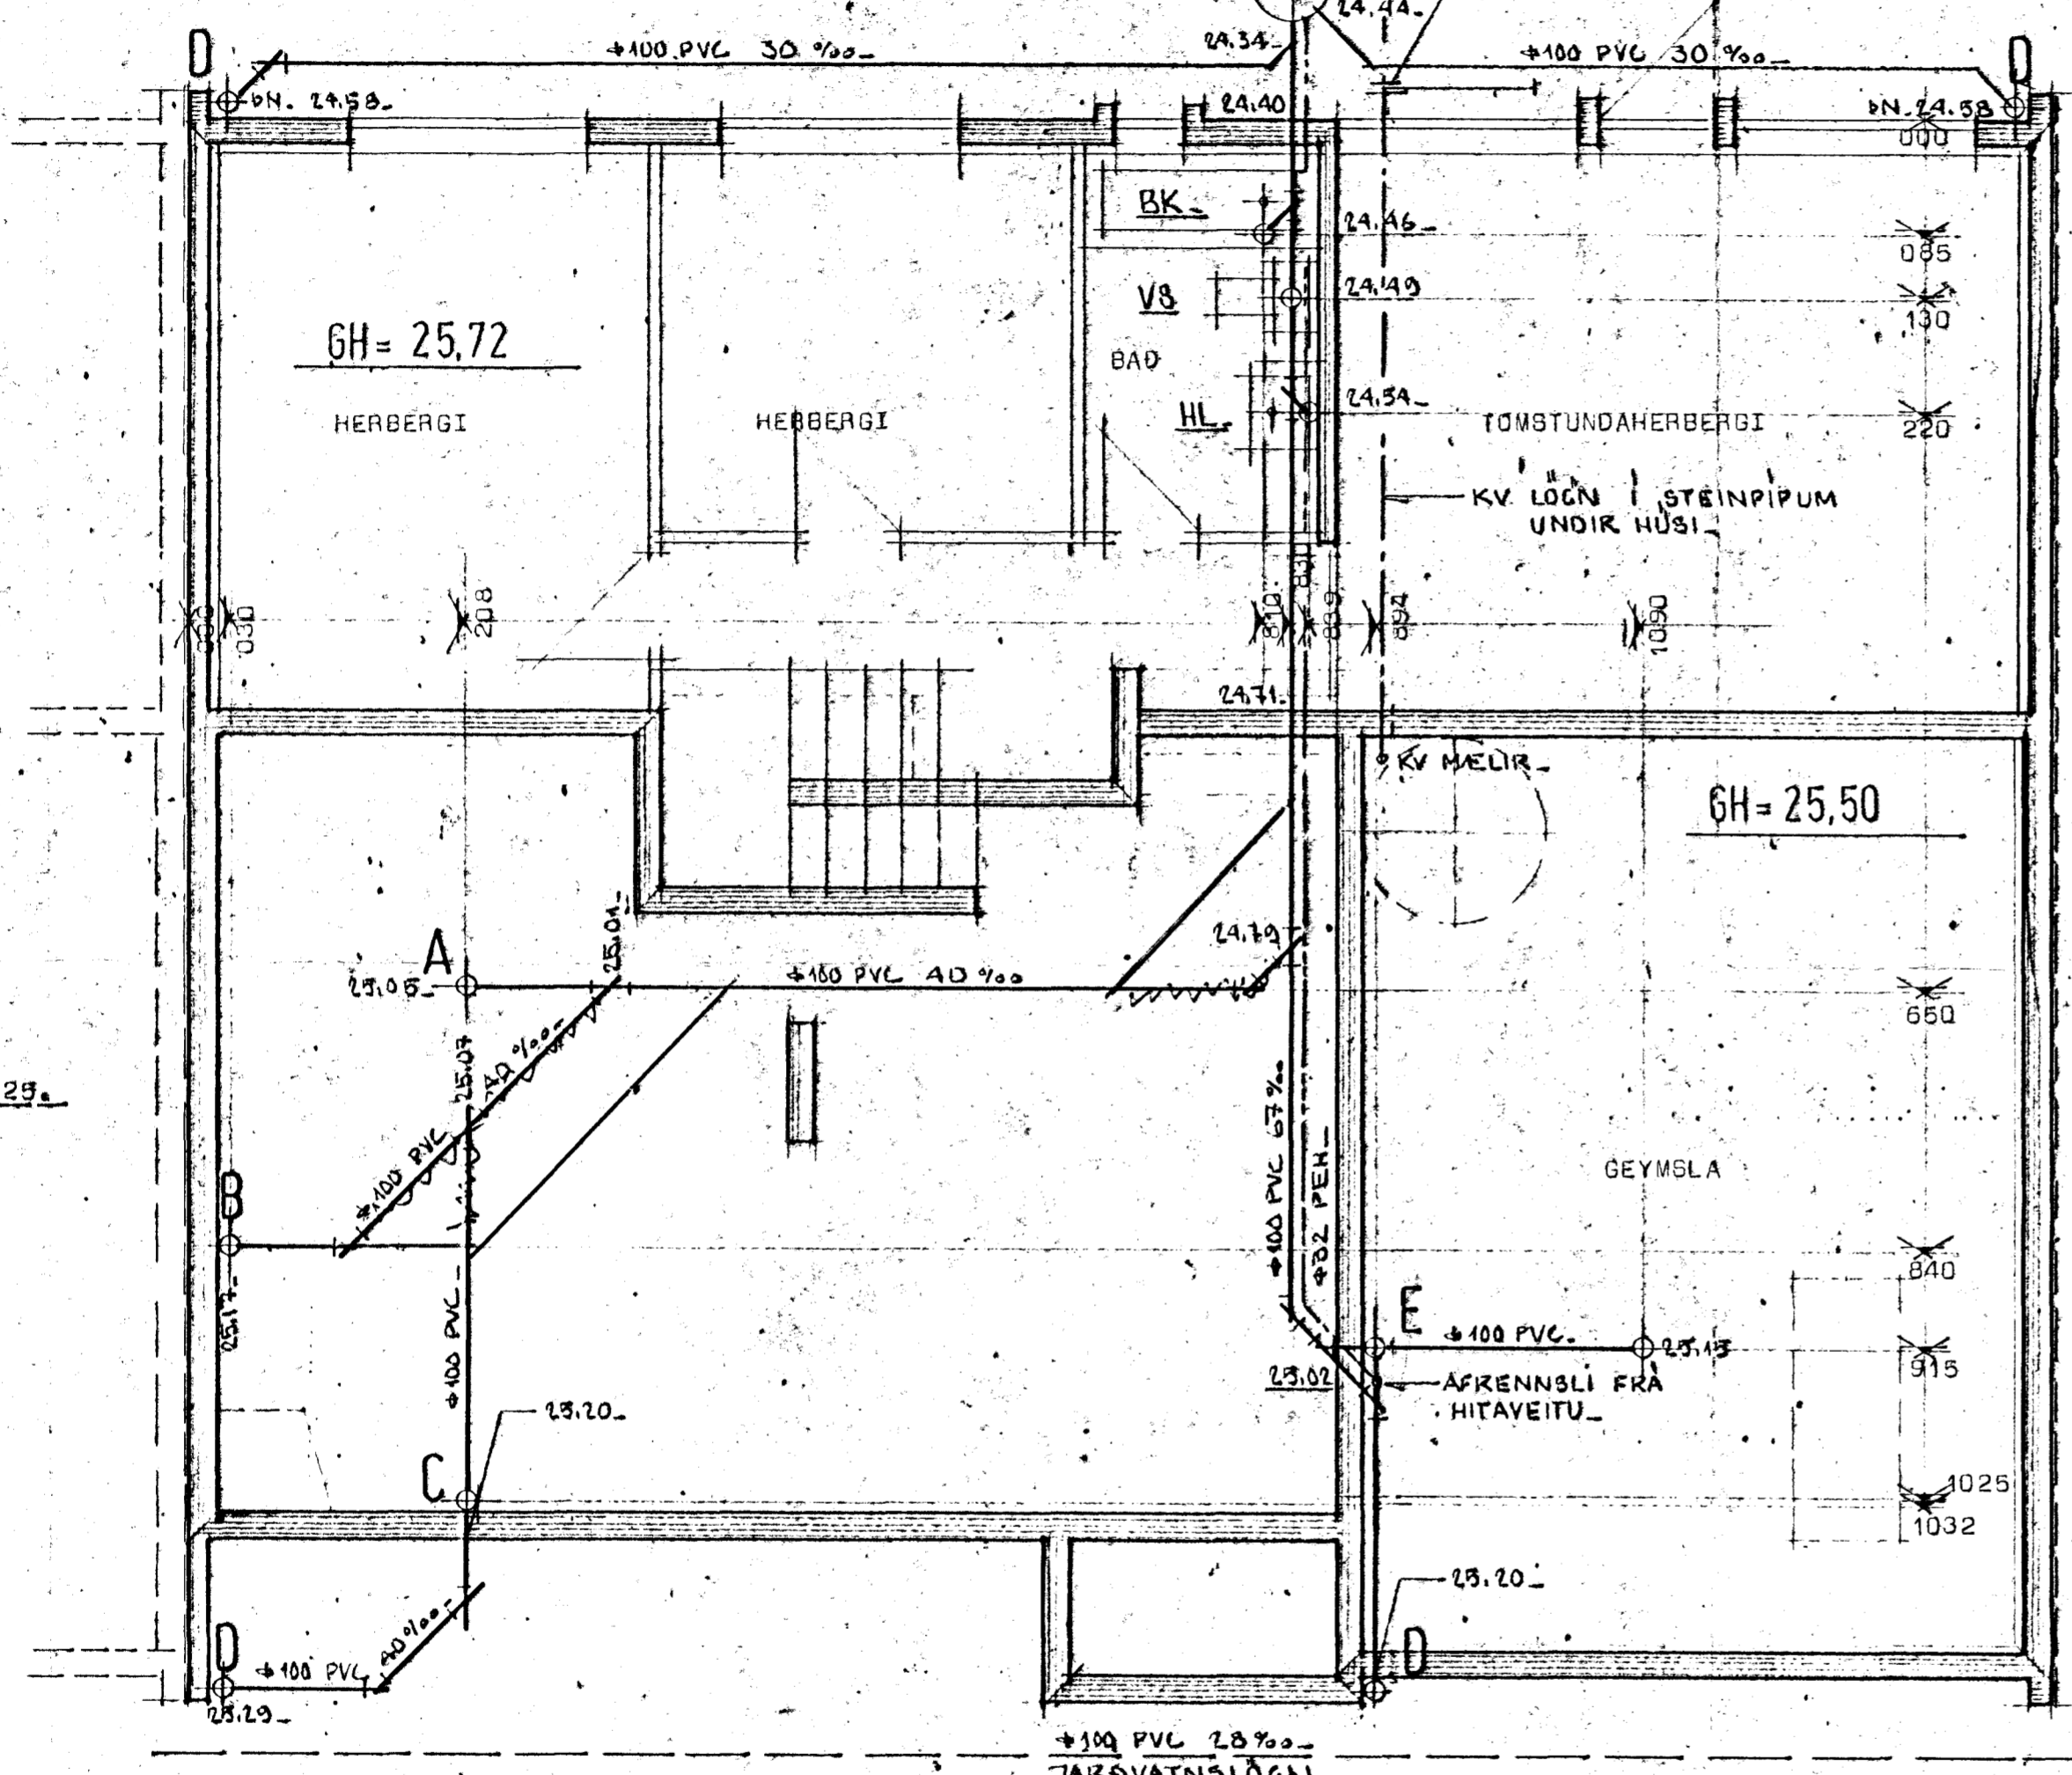

Grunnmynd MK 1:100

NR 29

NR 29

Grunnmynd jarðhæðar MK 1:50

JH=27,50



Skýringar sjá blað nr 3.01

STADALHÚS

TEIKNISTOFA SIÐUMÚLA 31 SÍMI 83141

VERKEFNI Frárennslislagningar	DAGS. Júlí 1979	VERK NR SU 34
Lækjarhvamur 27 Hafnarfirði	MKV. 1:100 1:50	
	BR.	
	BLAÐ NR 3.03.1	

SIGURDUR QUÖMUNDSSON SIGURDUR P KRISTJÁNSSON FTFI