


LÆKJARHVAMMUR 29


Hafnarfirði

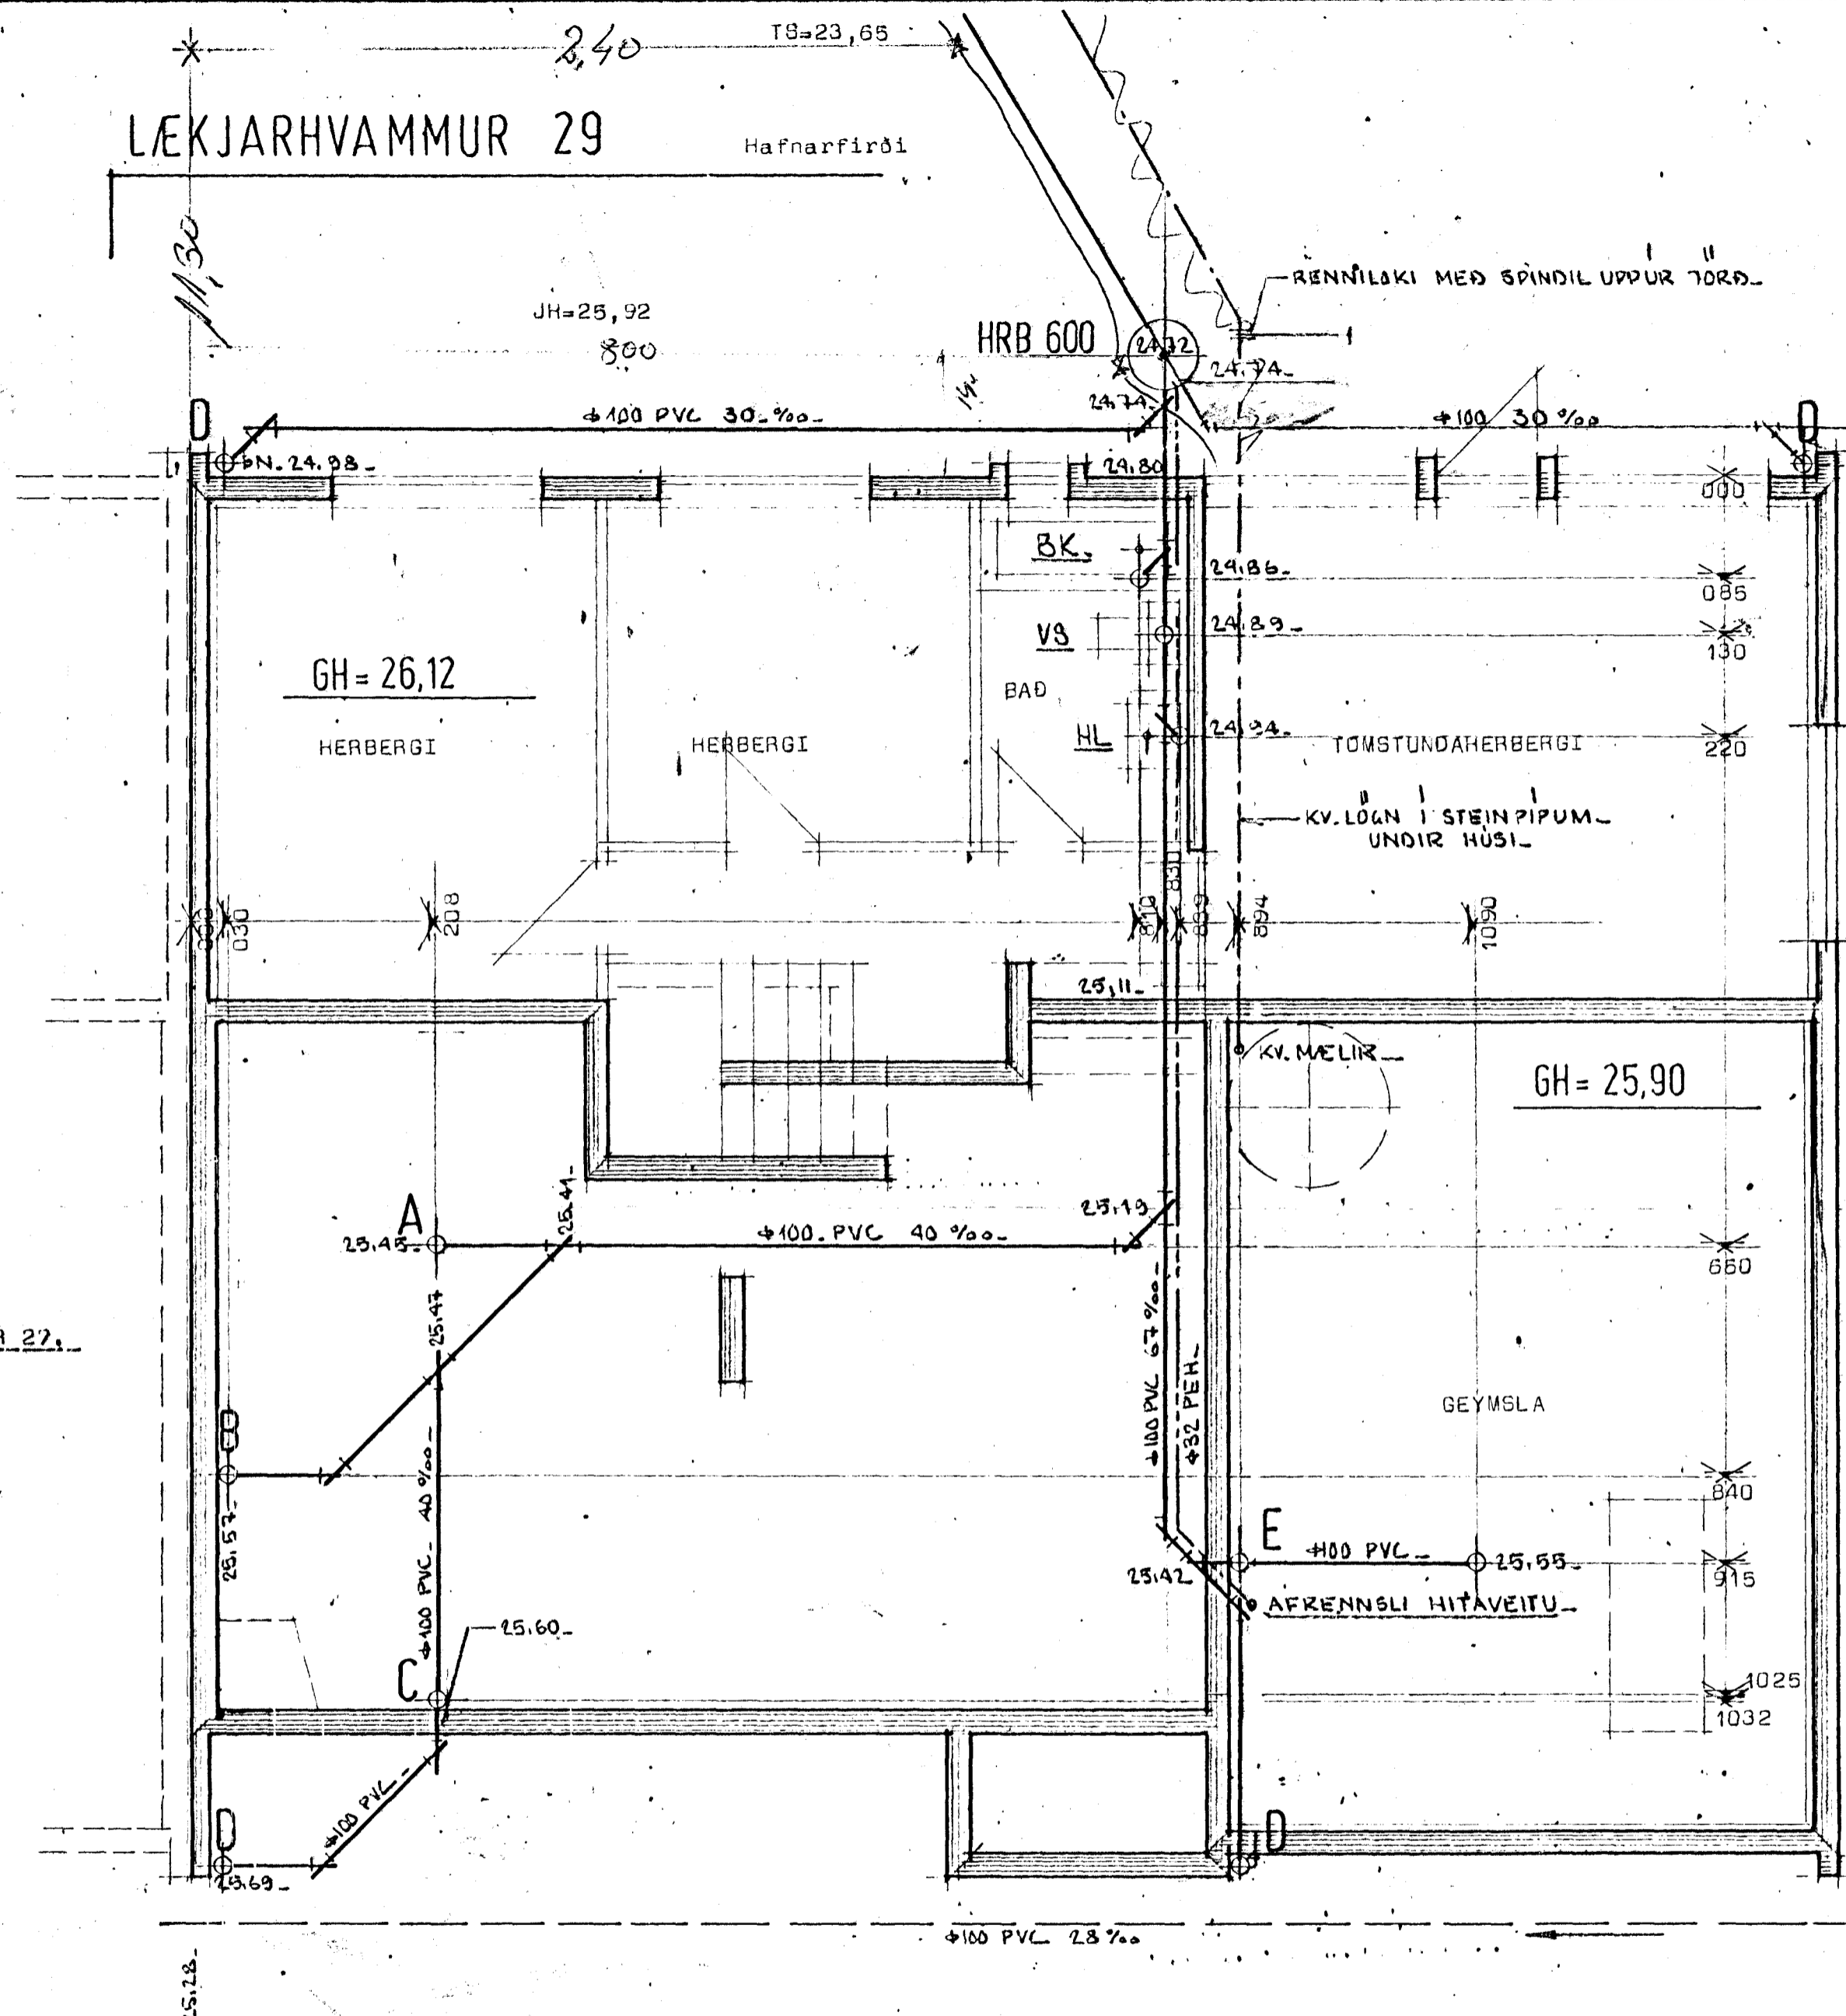


NR 27.

Grunnmynd jarðhæðar Mk 1:50

JH=27,90


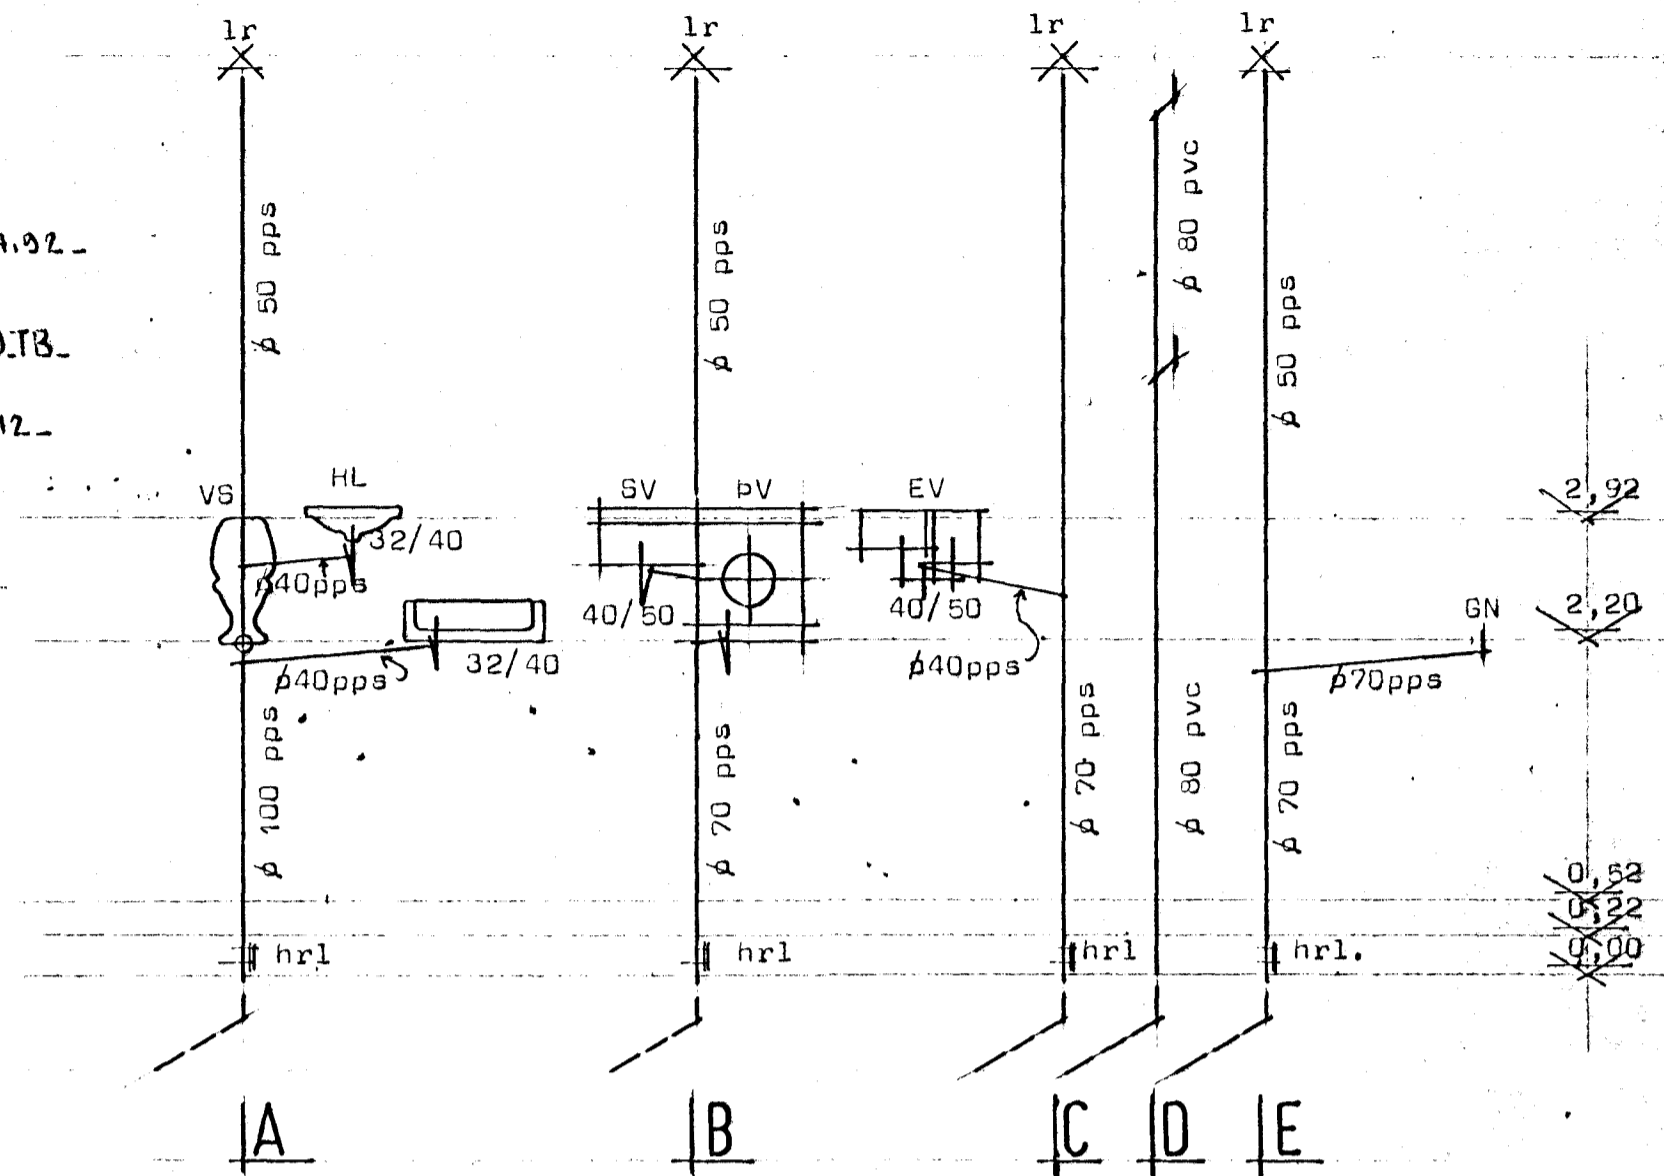


STOFNAR.

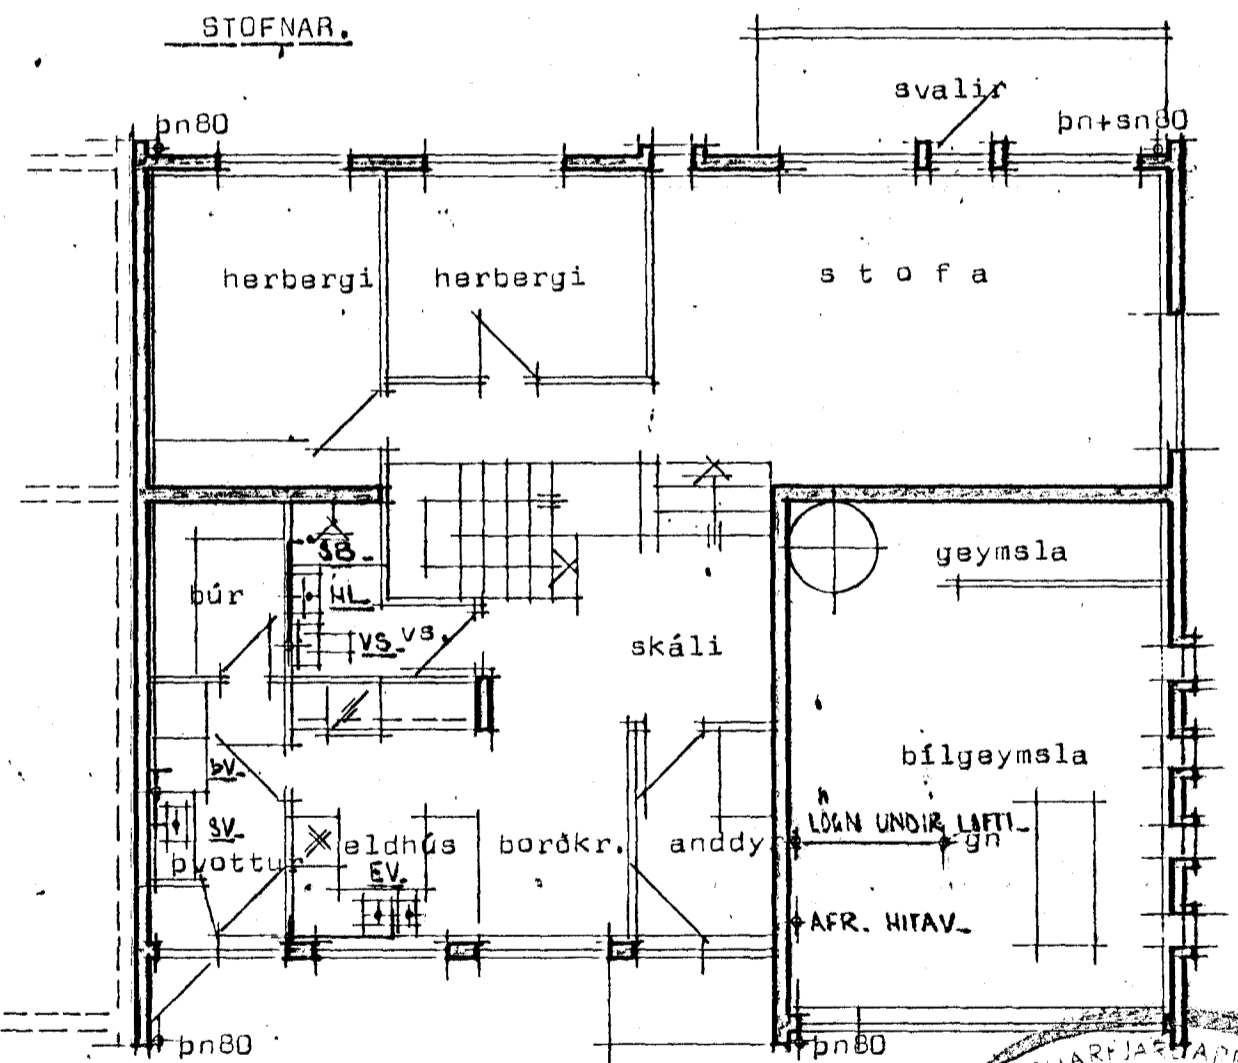

Grunnmynd Mk 1:100

13. maí 1980

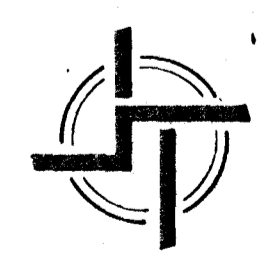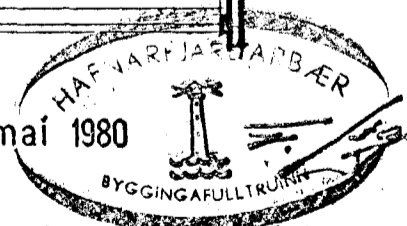

STAÐALHÚS S F

TEIKNISTOFA SIÐUMÚLA 31 SÍMI 83141

VERKEFNI Frérenslislagnir	DAGS: júlí 1979	VERK NR
Lækjarhvamur 29 Hafnarfirði	MKV. 1:100 1:50	SU 34
	BR.	
	BLAD NR 3.03.1.	

SIGURDUR GUÐMUNDSSON SIGURDUR P. KRISTJÁNSSON FTFI