


LÆKJARHVAMMUR 29

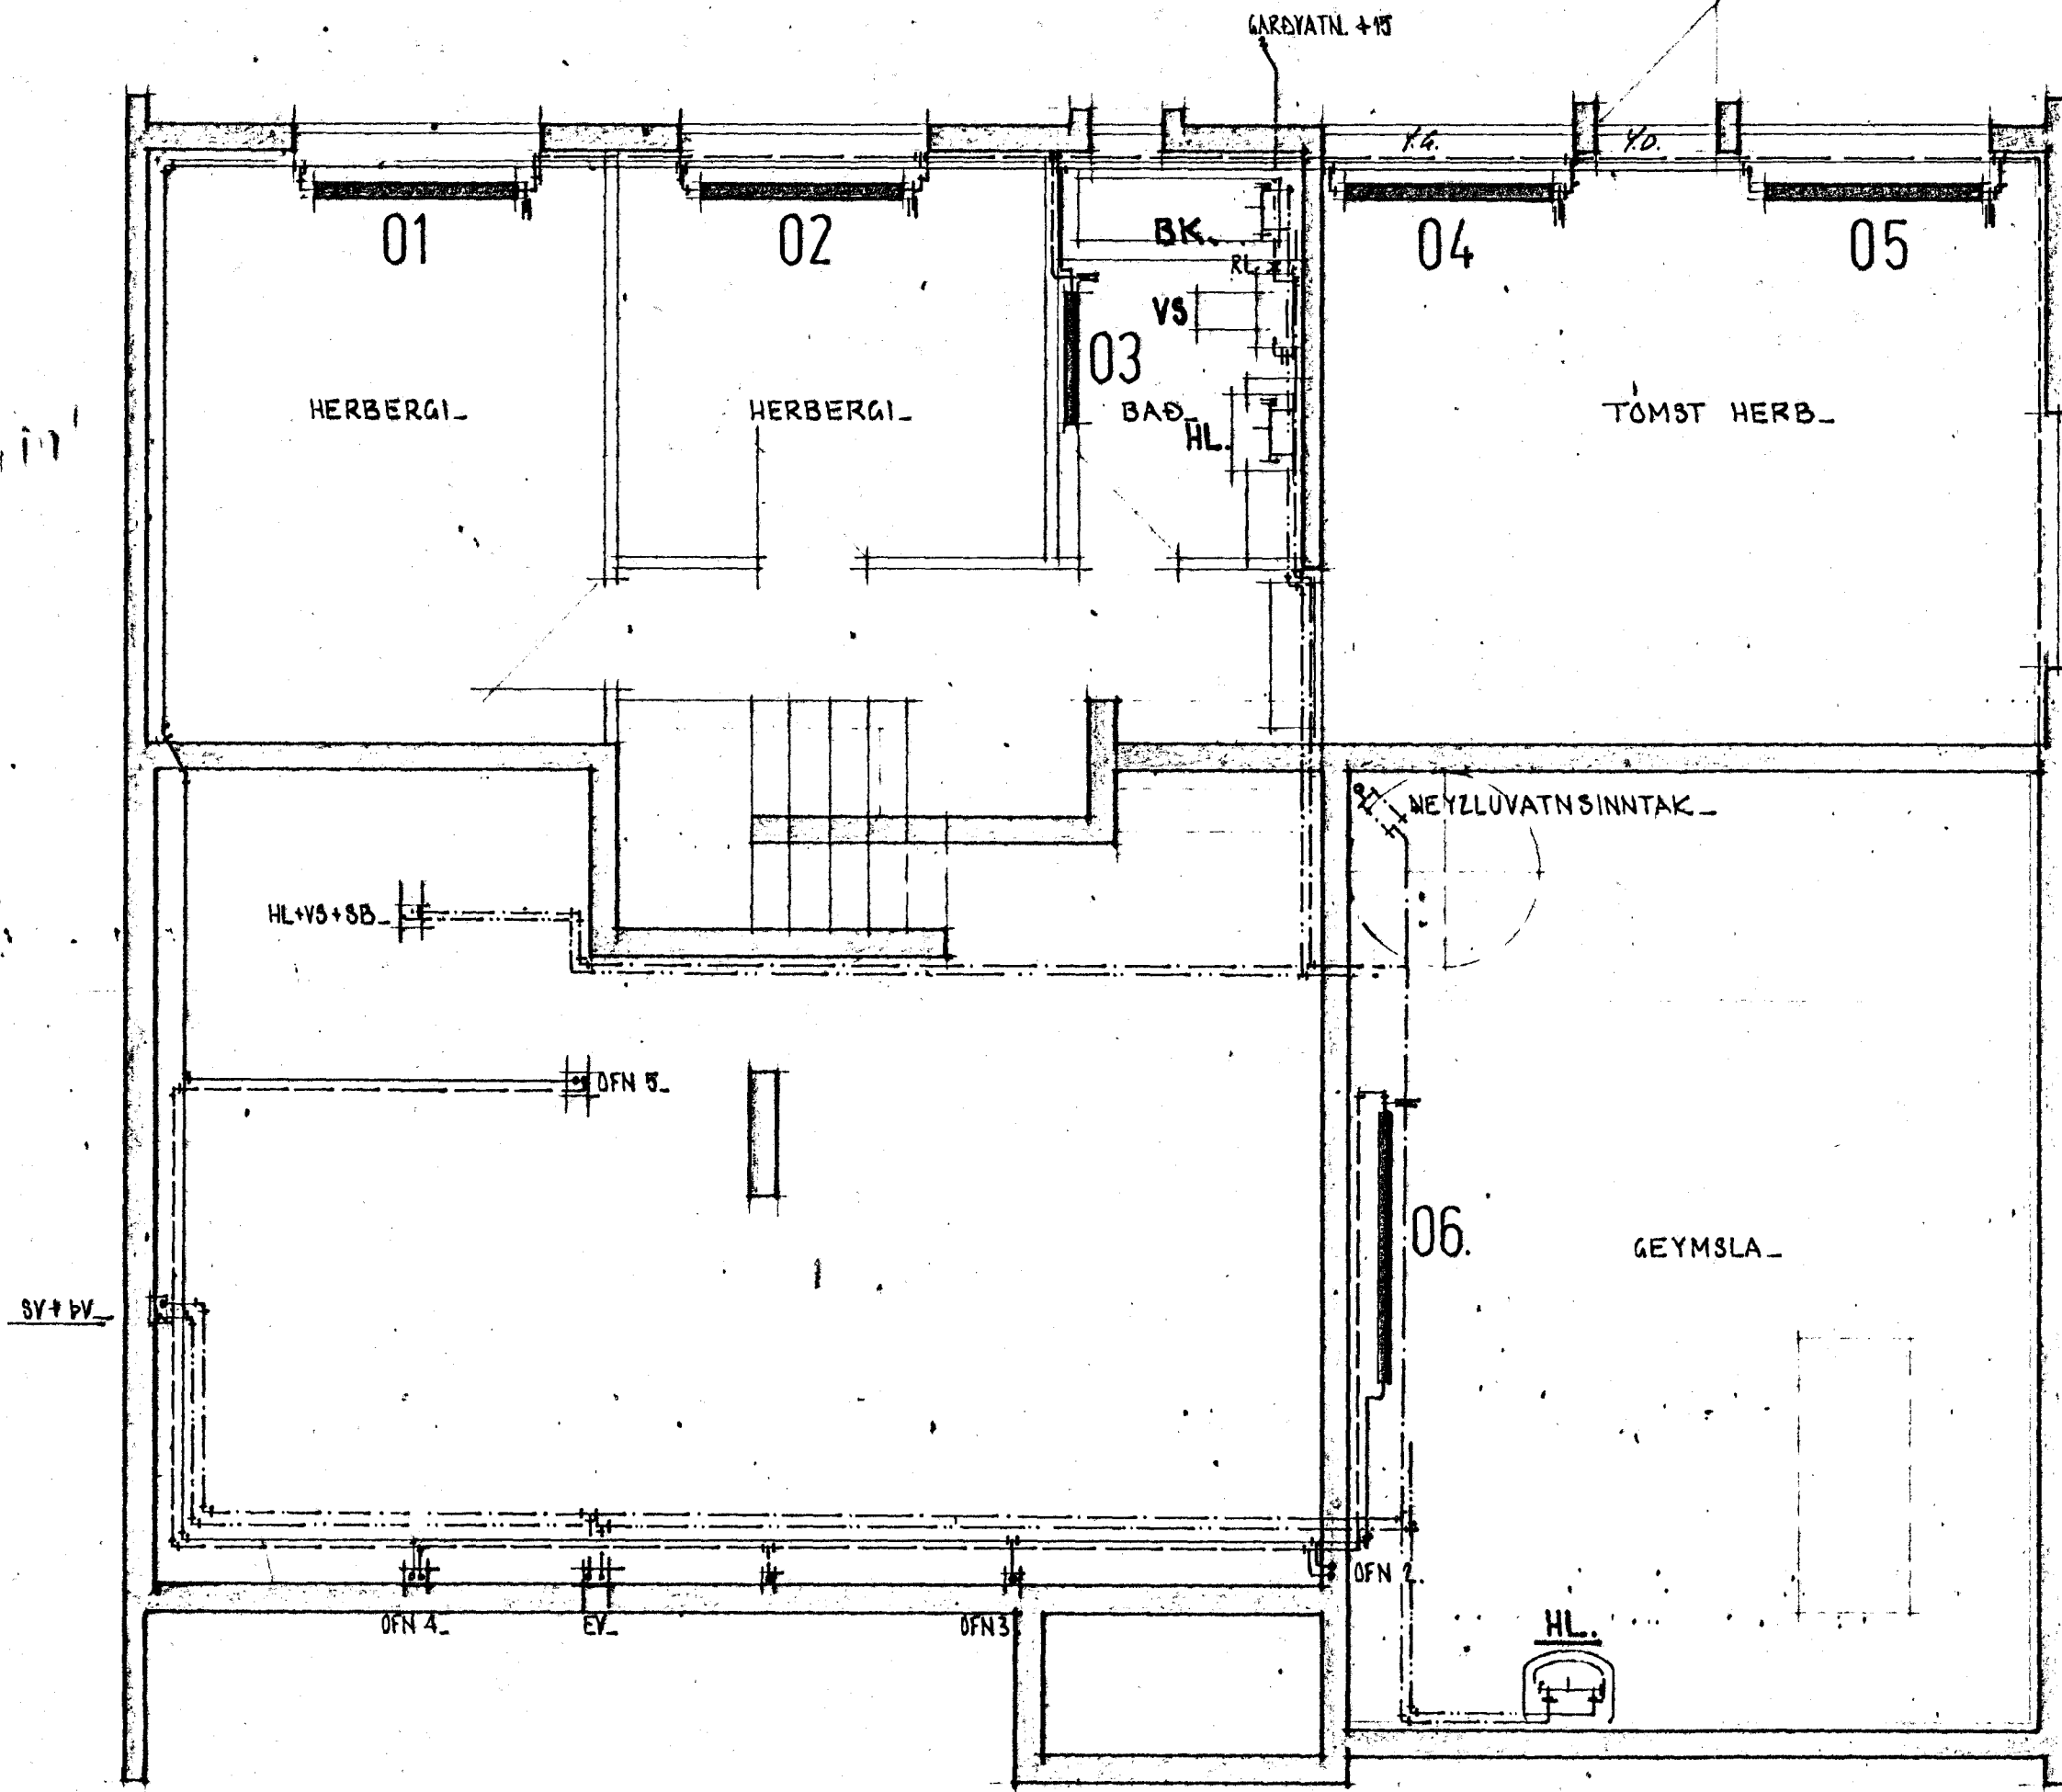

GRUNNMYND NEDRI HÆÐAR. 1:30.

STADALHÚS T/S

TEIKNISTOFA SÍÐUMÚLA 31 SÍMI 83141

VERKEFNI	DAGS.	1979.	VERK NR
HITALÖGN + NEYLLUVATNSL. GRM NH	MKV.	1:50.	.SU 34
LEKJARHVAMMUR, 29	BR.	Feb 1981. Sigfríð.	
	BLAD NR	3.02.	

SIGURDUR GUOMUNDSSON SIGURDUR KRISTJÁNSSON FTFI