


A B C D

STOFNAR.

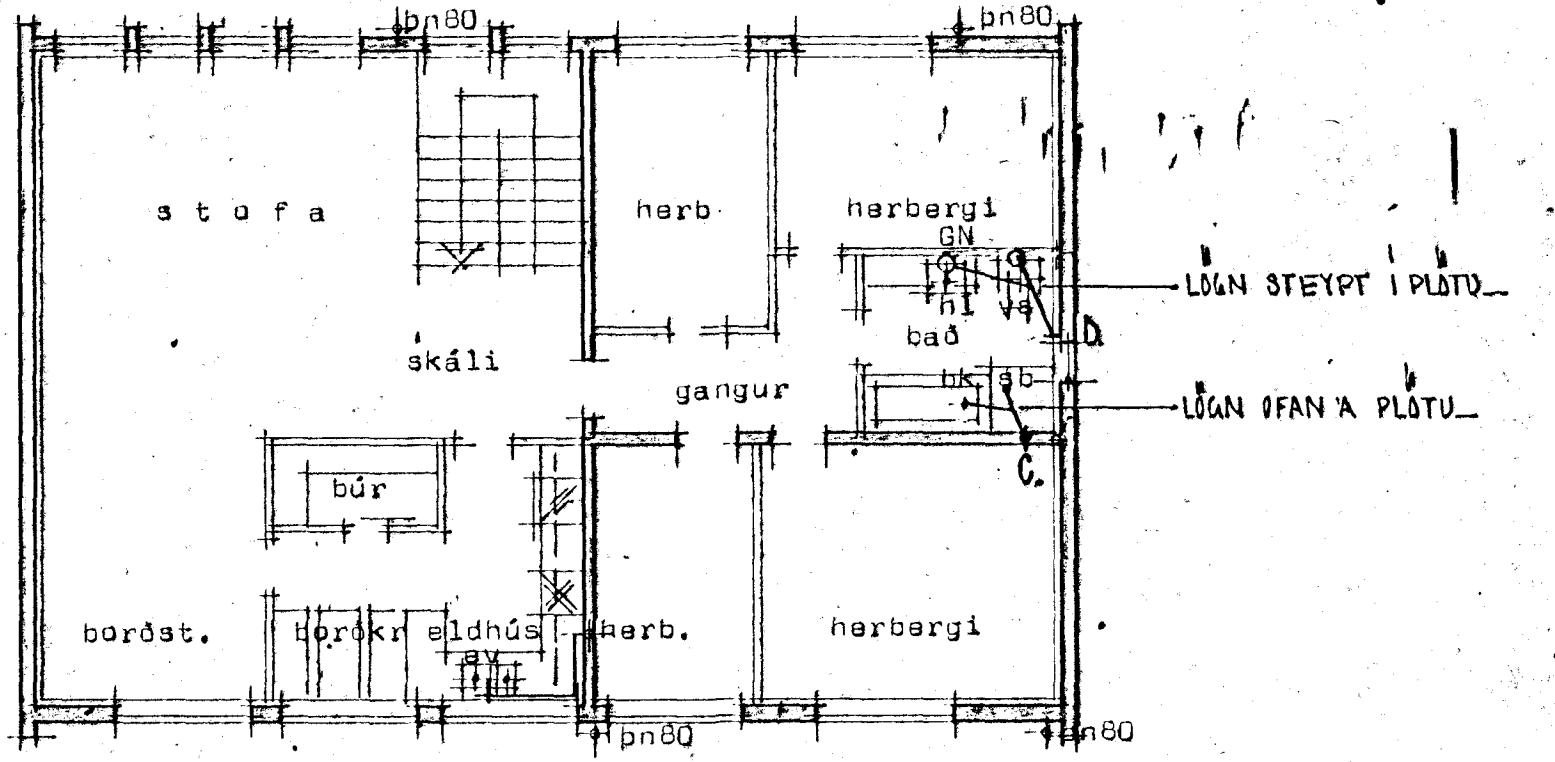

Grunnmynd hæðar

28. des. 1979
 HAFNARFIARDAE.B. ER
 BYGGINGARFULLT. ER

Efni og frágangur lagna sé samkv. IST 65
 Skýringar sjá blað nr 3.01

STADALHÚS T. S.
 TEIKNISTOFA SÍÐUMÚLA 31 SÍMI 83141

VERKEFNI	Frárennisslagir	DAGS.	1979	VERK NR	SU 35
BLAD NR	Lækjarhvamur Hafnarfirði	MKV.	1:100 1:50	BR. Dú 1979. SK.	

SIGURDUR GUÐMUNDSSON SIGURDUR P. KRISTJÁNSSON ETFI