




LEKJARHVAMMUR 2. HAFNARFIRÐI.

ÓGILT

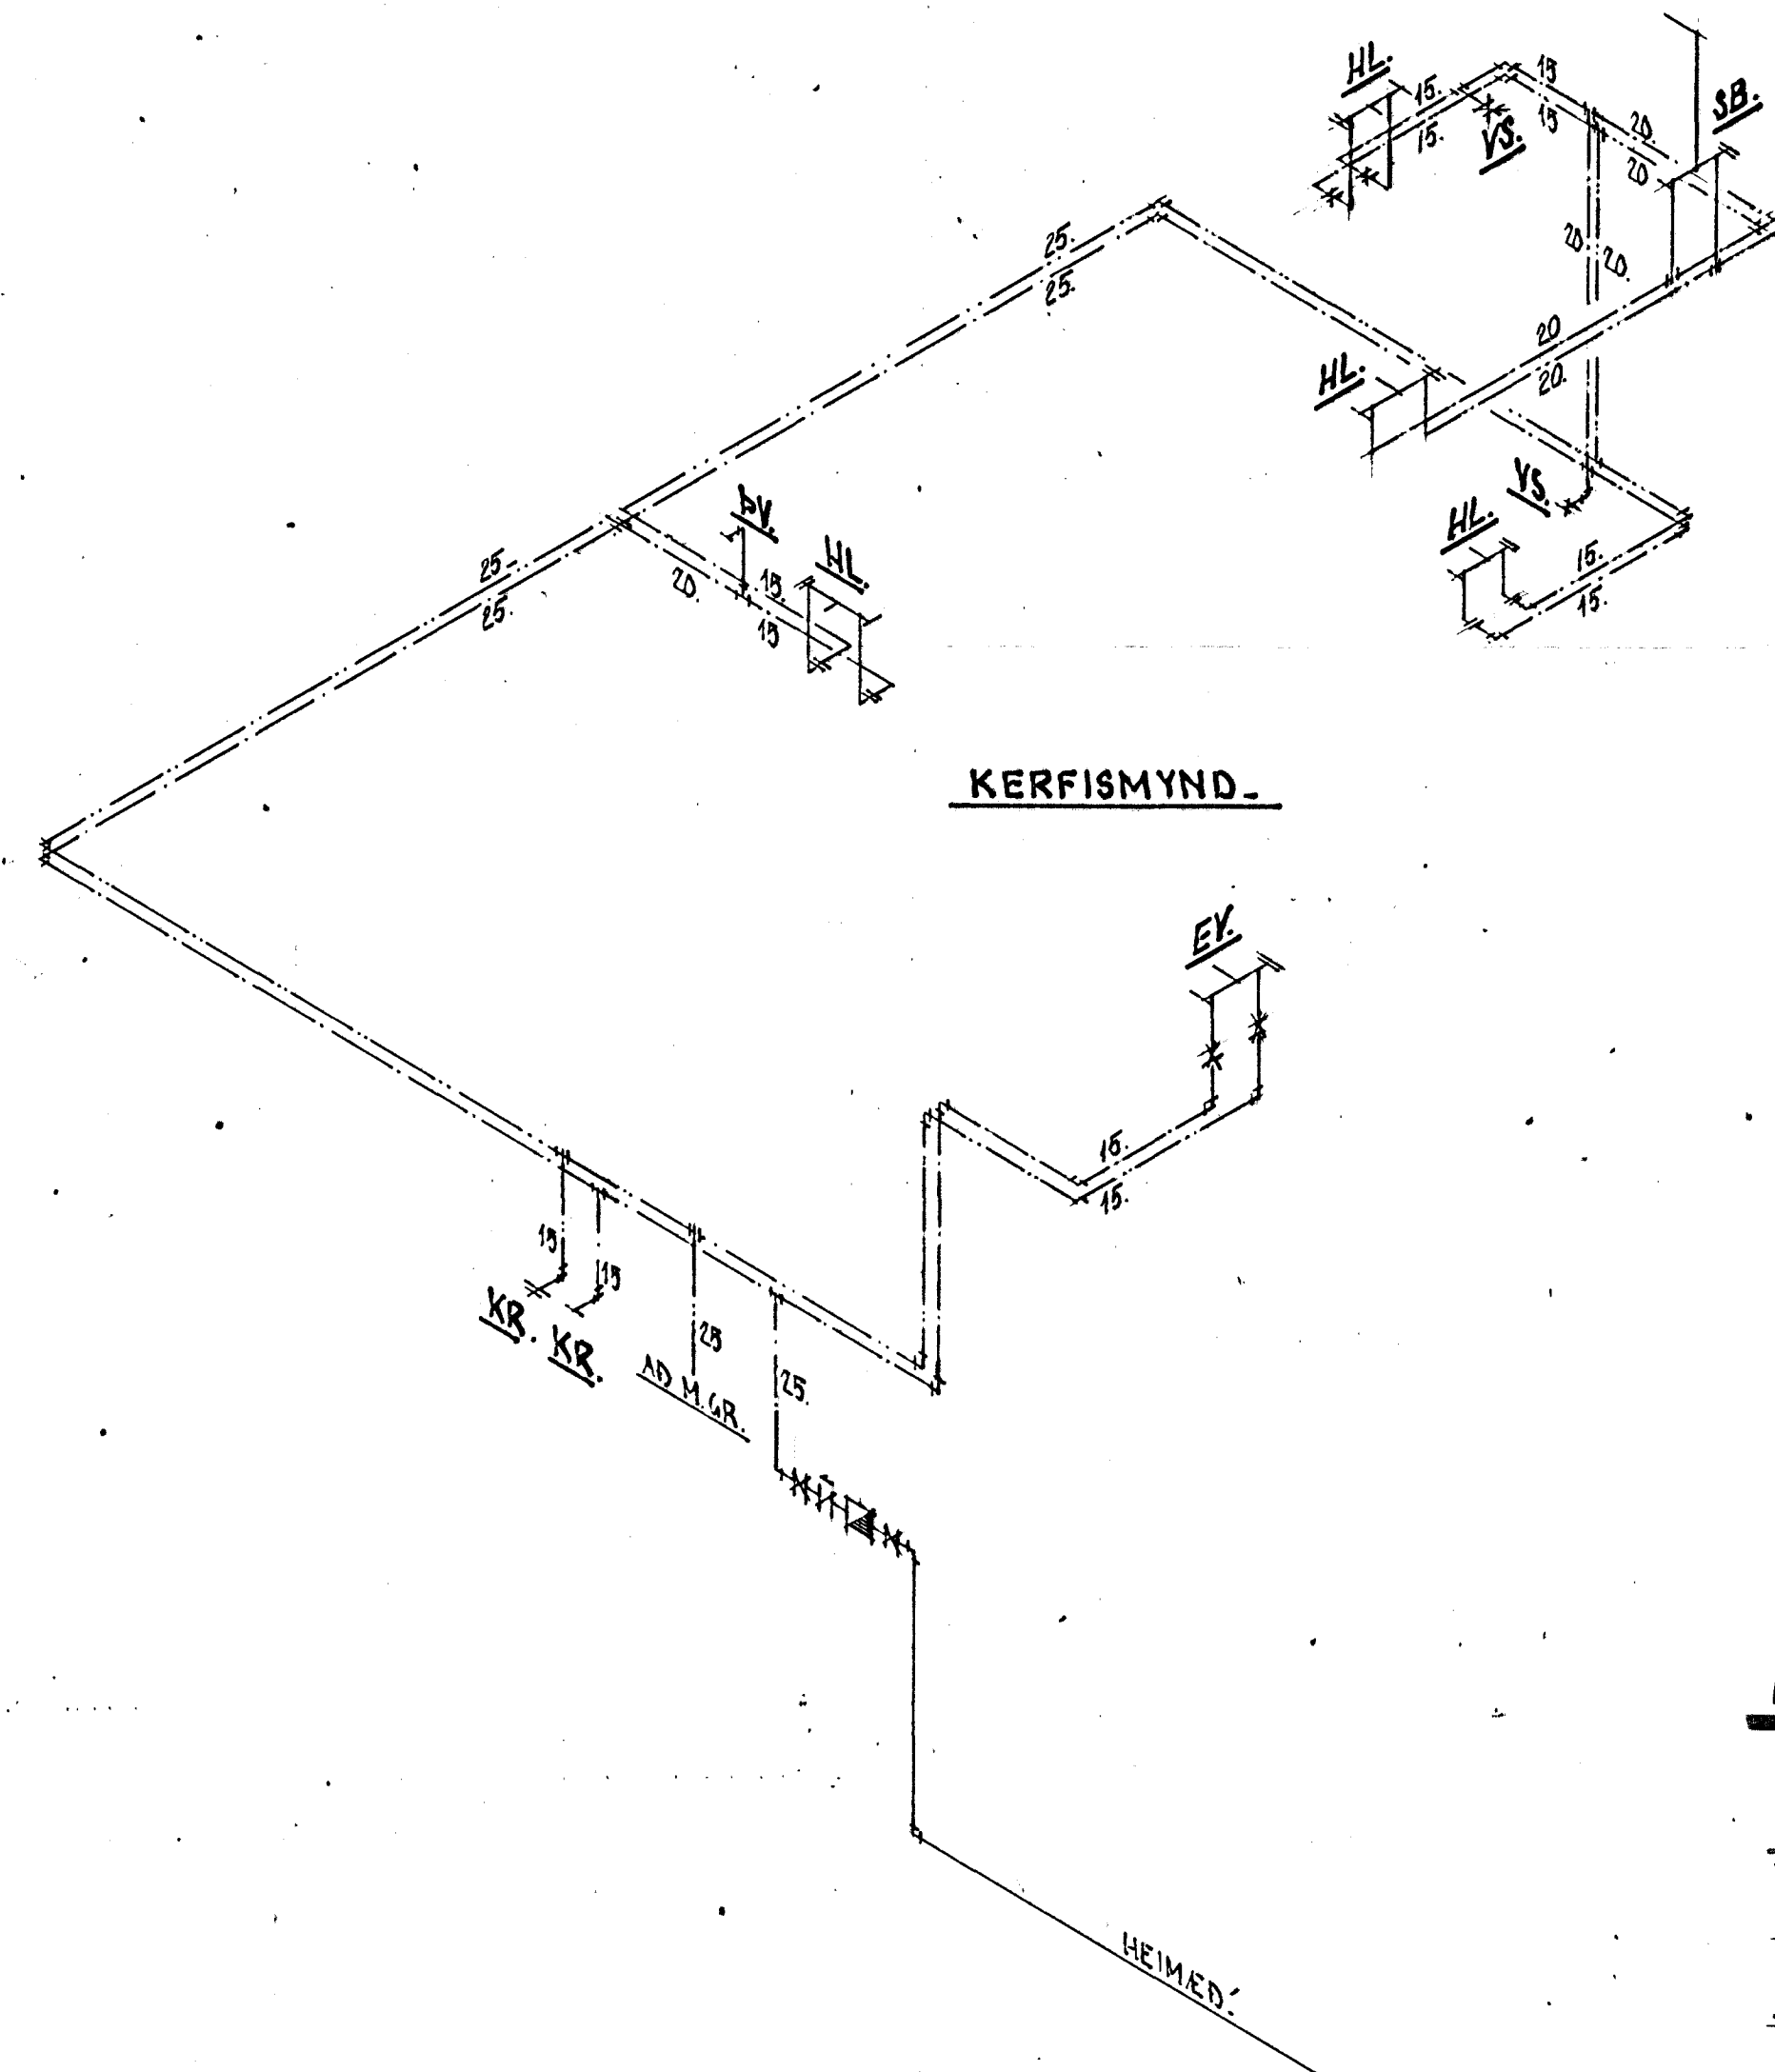

KERFISMYND.

ÓGILT

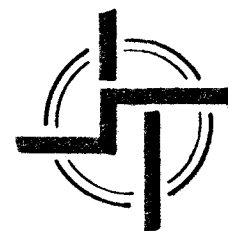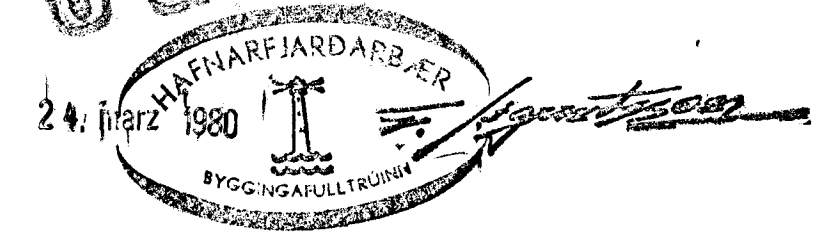

STAÐALHÚS

TEIKNISTOFA SÍÐUMÚLA 31 SÍMI 83141

VERKEFNI	DAGS.	1980	VERK NR
NEYTLUVAINSLÖGN KERFISMYND.	MKV.		
LEKJARHVAMMUR 2.	BR.		
	BLAD NR	305	SU 35
SIGURÐUR GUDMUNDSSON		SIGURÐUR P KRISTJÁNSSON FTFI	