

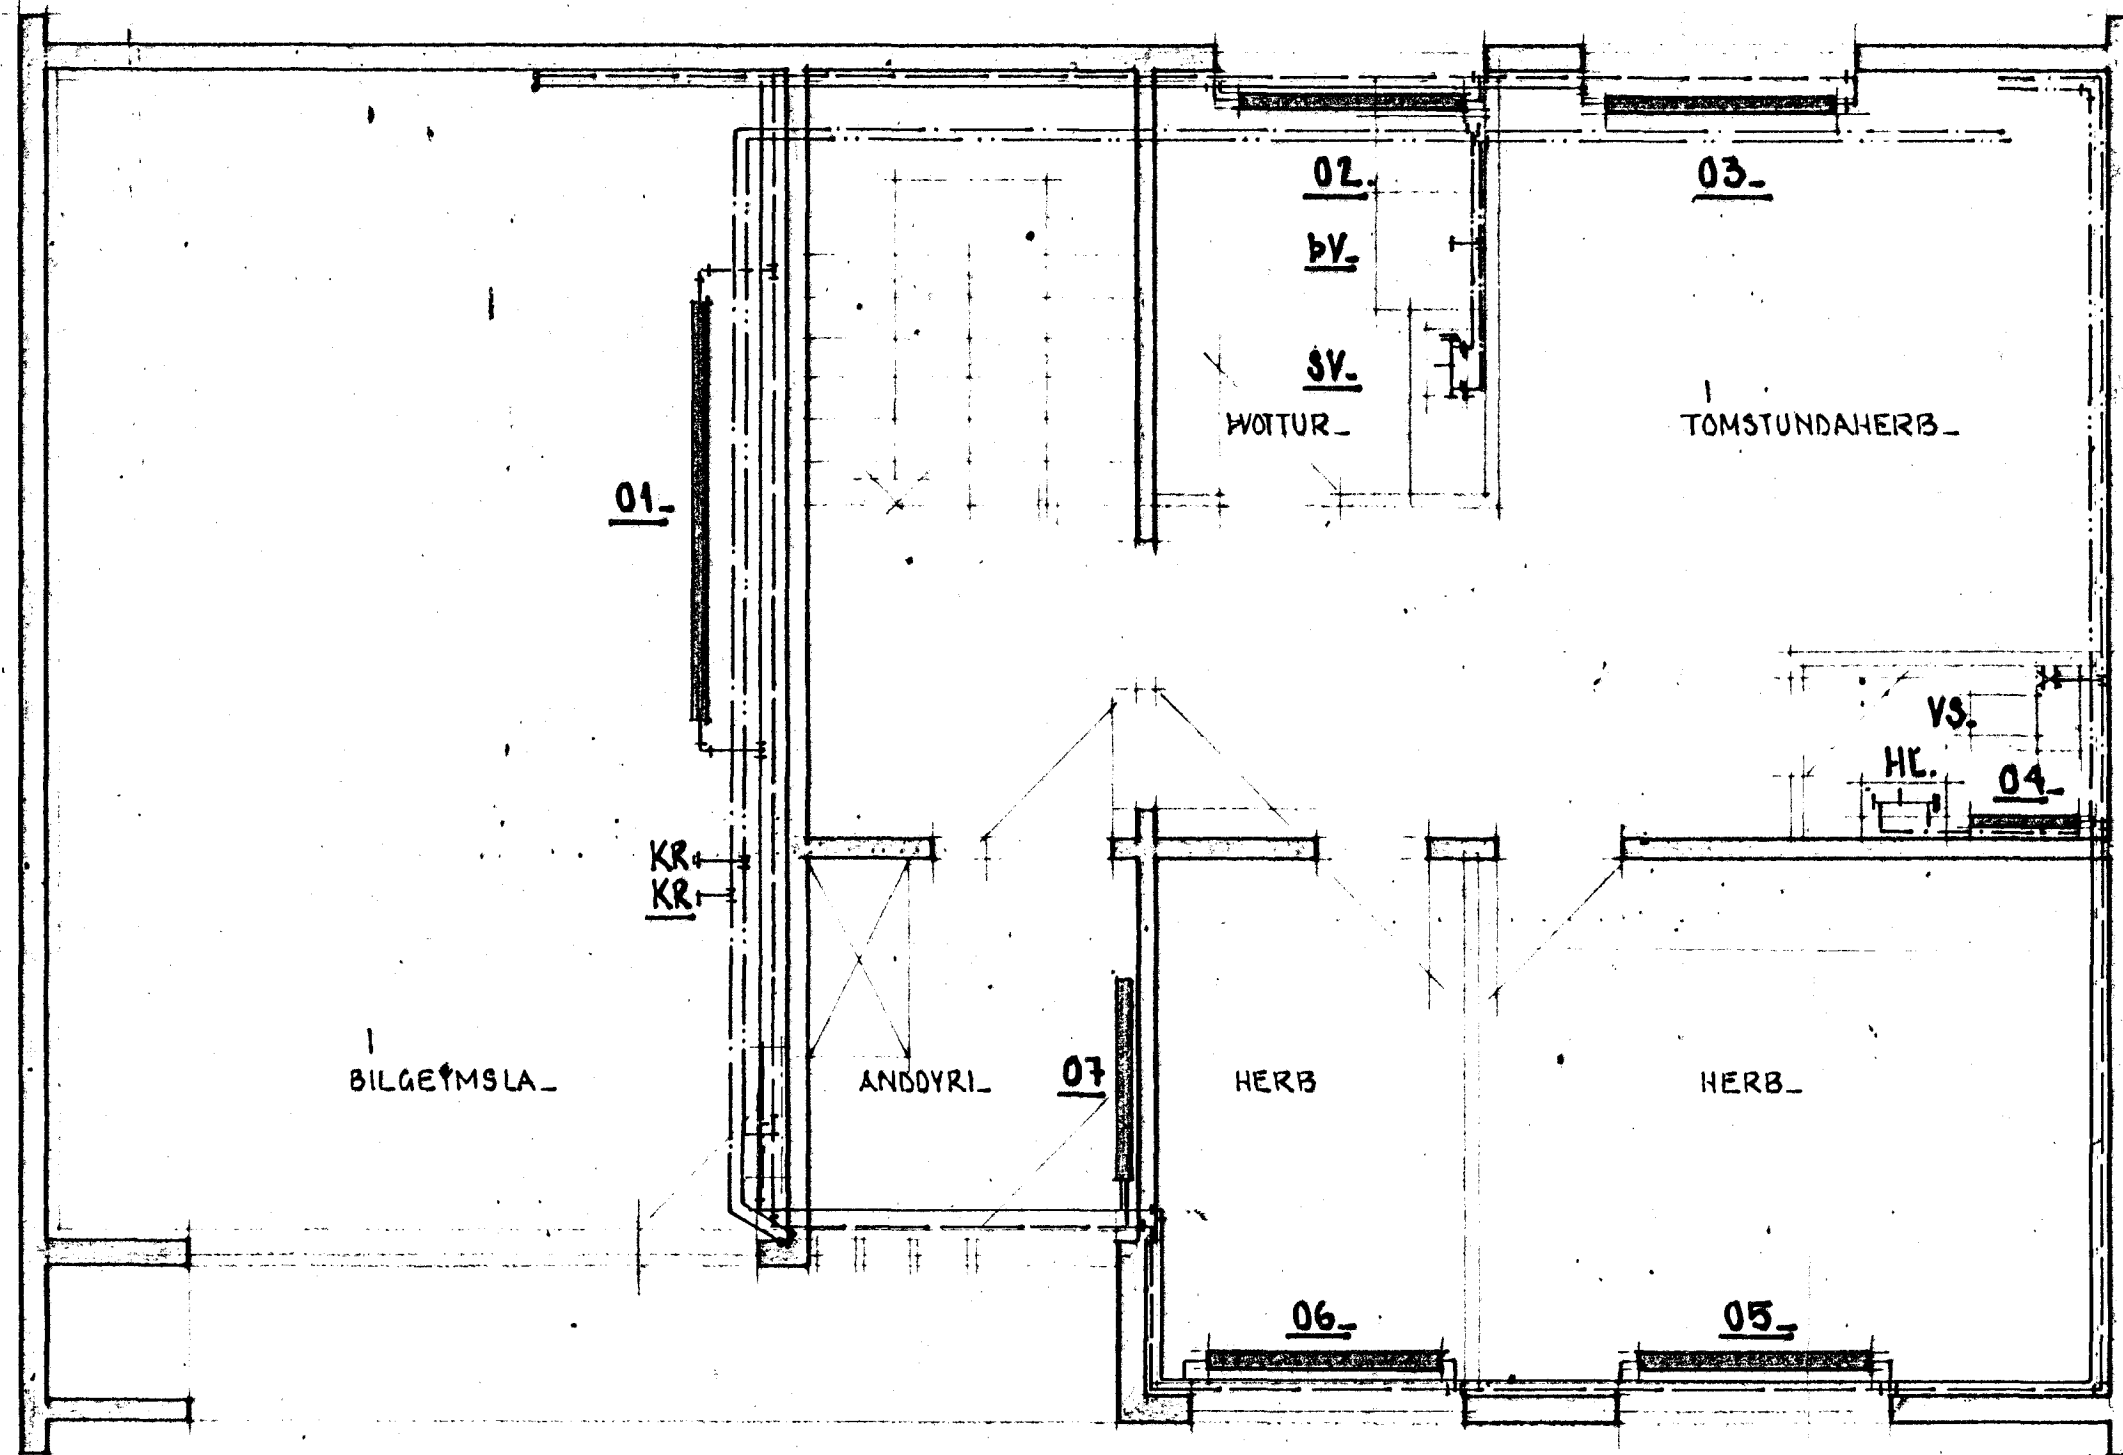


LÆKJARHVAMMUR 4.

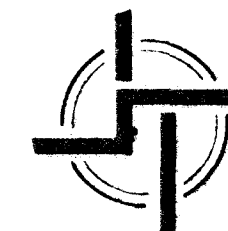

GRUNNMYND NEDRI HÆÐAR. 1:50.

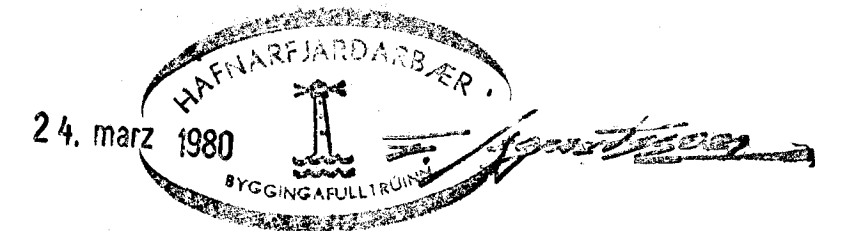

STAÐALHÚS

TEIKNISTOFA SÍÐUMÚLA 31 SÍMI 83141

VERKEFNI	DAGS.	1980.	VERK NR SU 35
HITALÖGN + NEYZLUVATNSLÖGN.	MKV.	1:50.	
LÆKJARHVAMMUR 4.	BR.		
	BLAD NR	3.02.	

SIGURÐUR GUOMUNDSSON SIGURÐUR P. KRISTJÁNSSON FTFI