

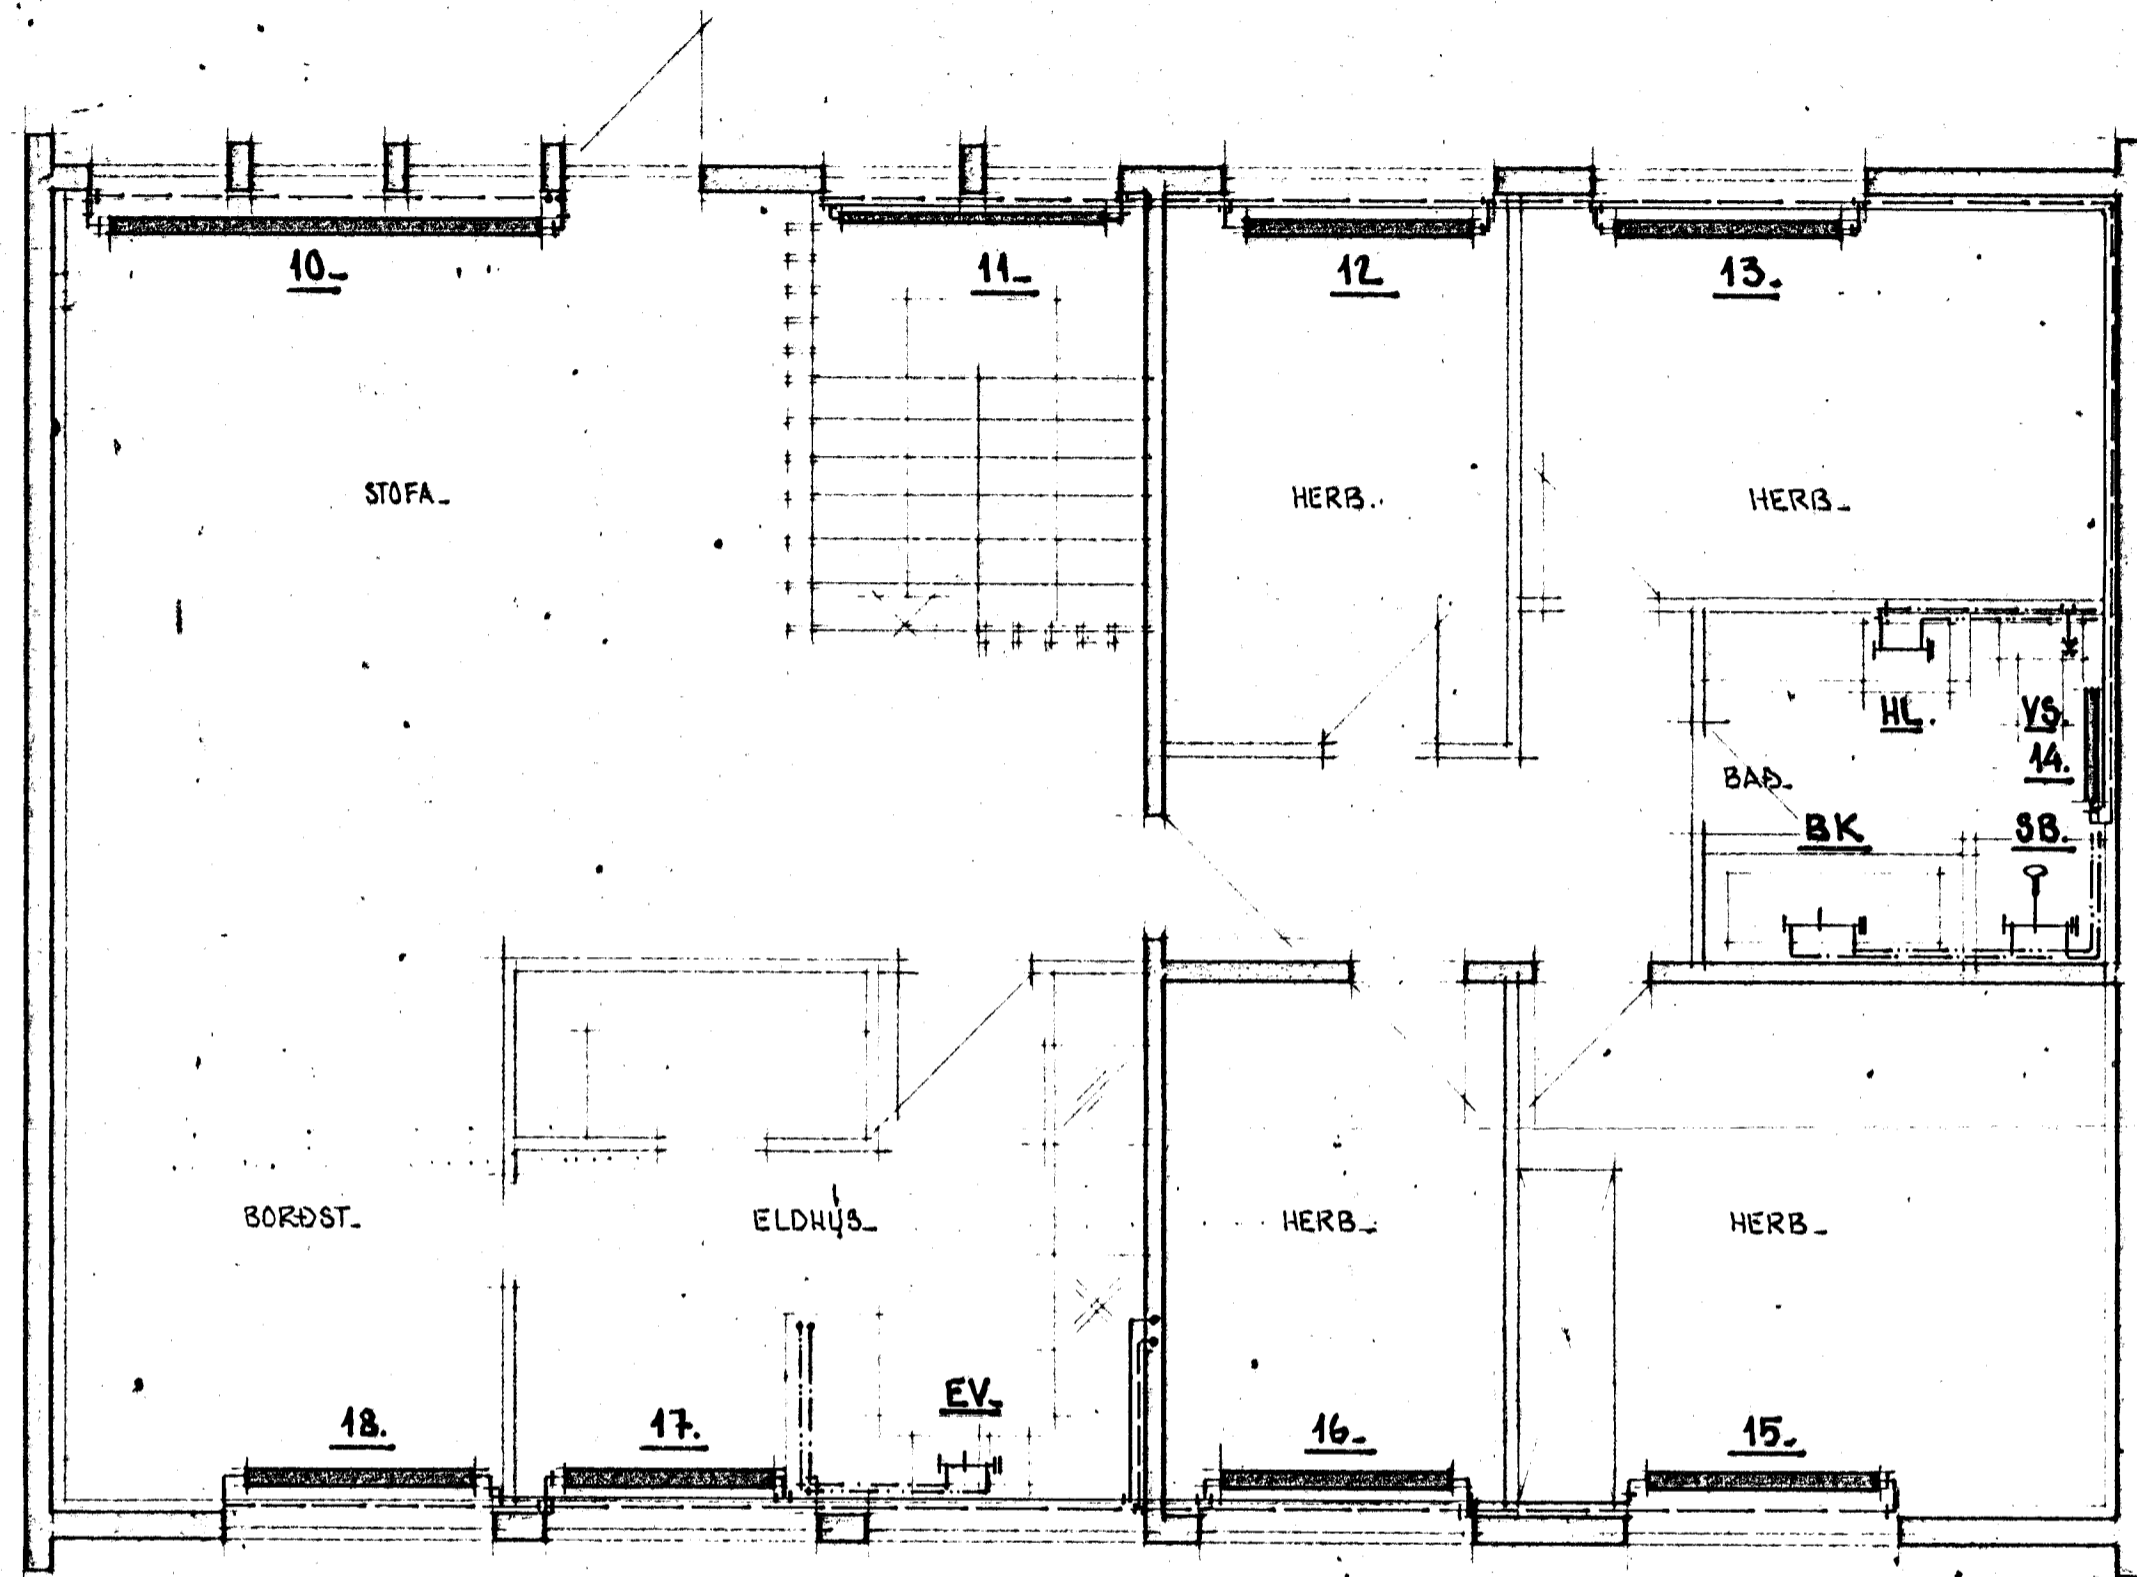


LÆKJARHVAMMUR 4

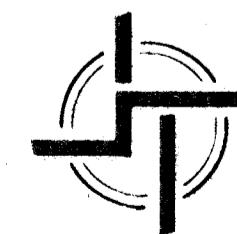

GRUNNMYND EÐRI HÆÐAR 1:50

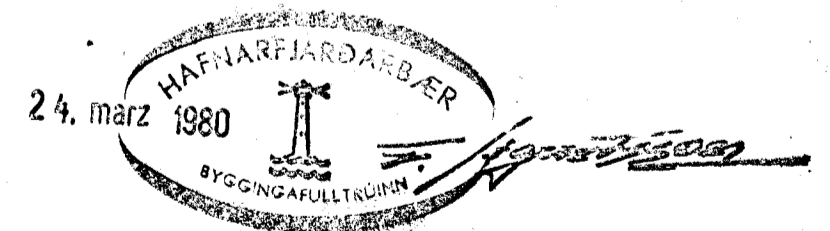

STAÐALHÚS S F

TEIKNISTOFA SÍÐUMÚLA 31 SÍMI 83141

VERKEFNI	DAGS.	1980	VERK NR SU 35
HITALÖGN + NEYZLUVATNSLÖGN	MKV.	1:50	
LÆKJARHVAMMUR 4	BR.		
	BLAD NR	3.03	

SIGURDUR GUÐMUNDSSON SIGURDUR P. KRISTJÁNSSON PTFI