



ADALHÆÐ

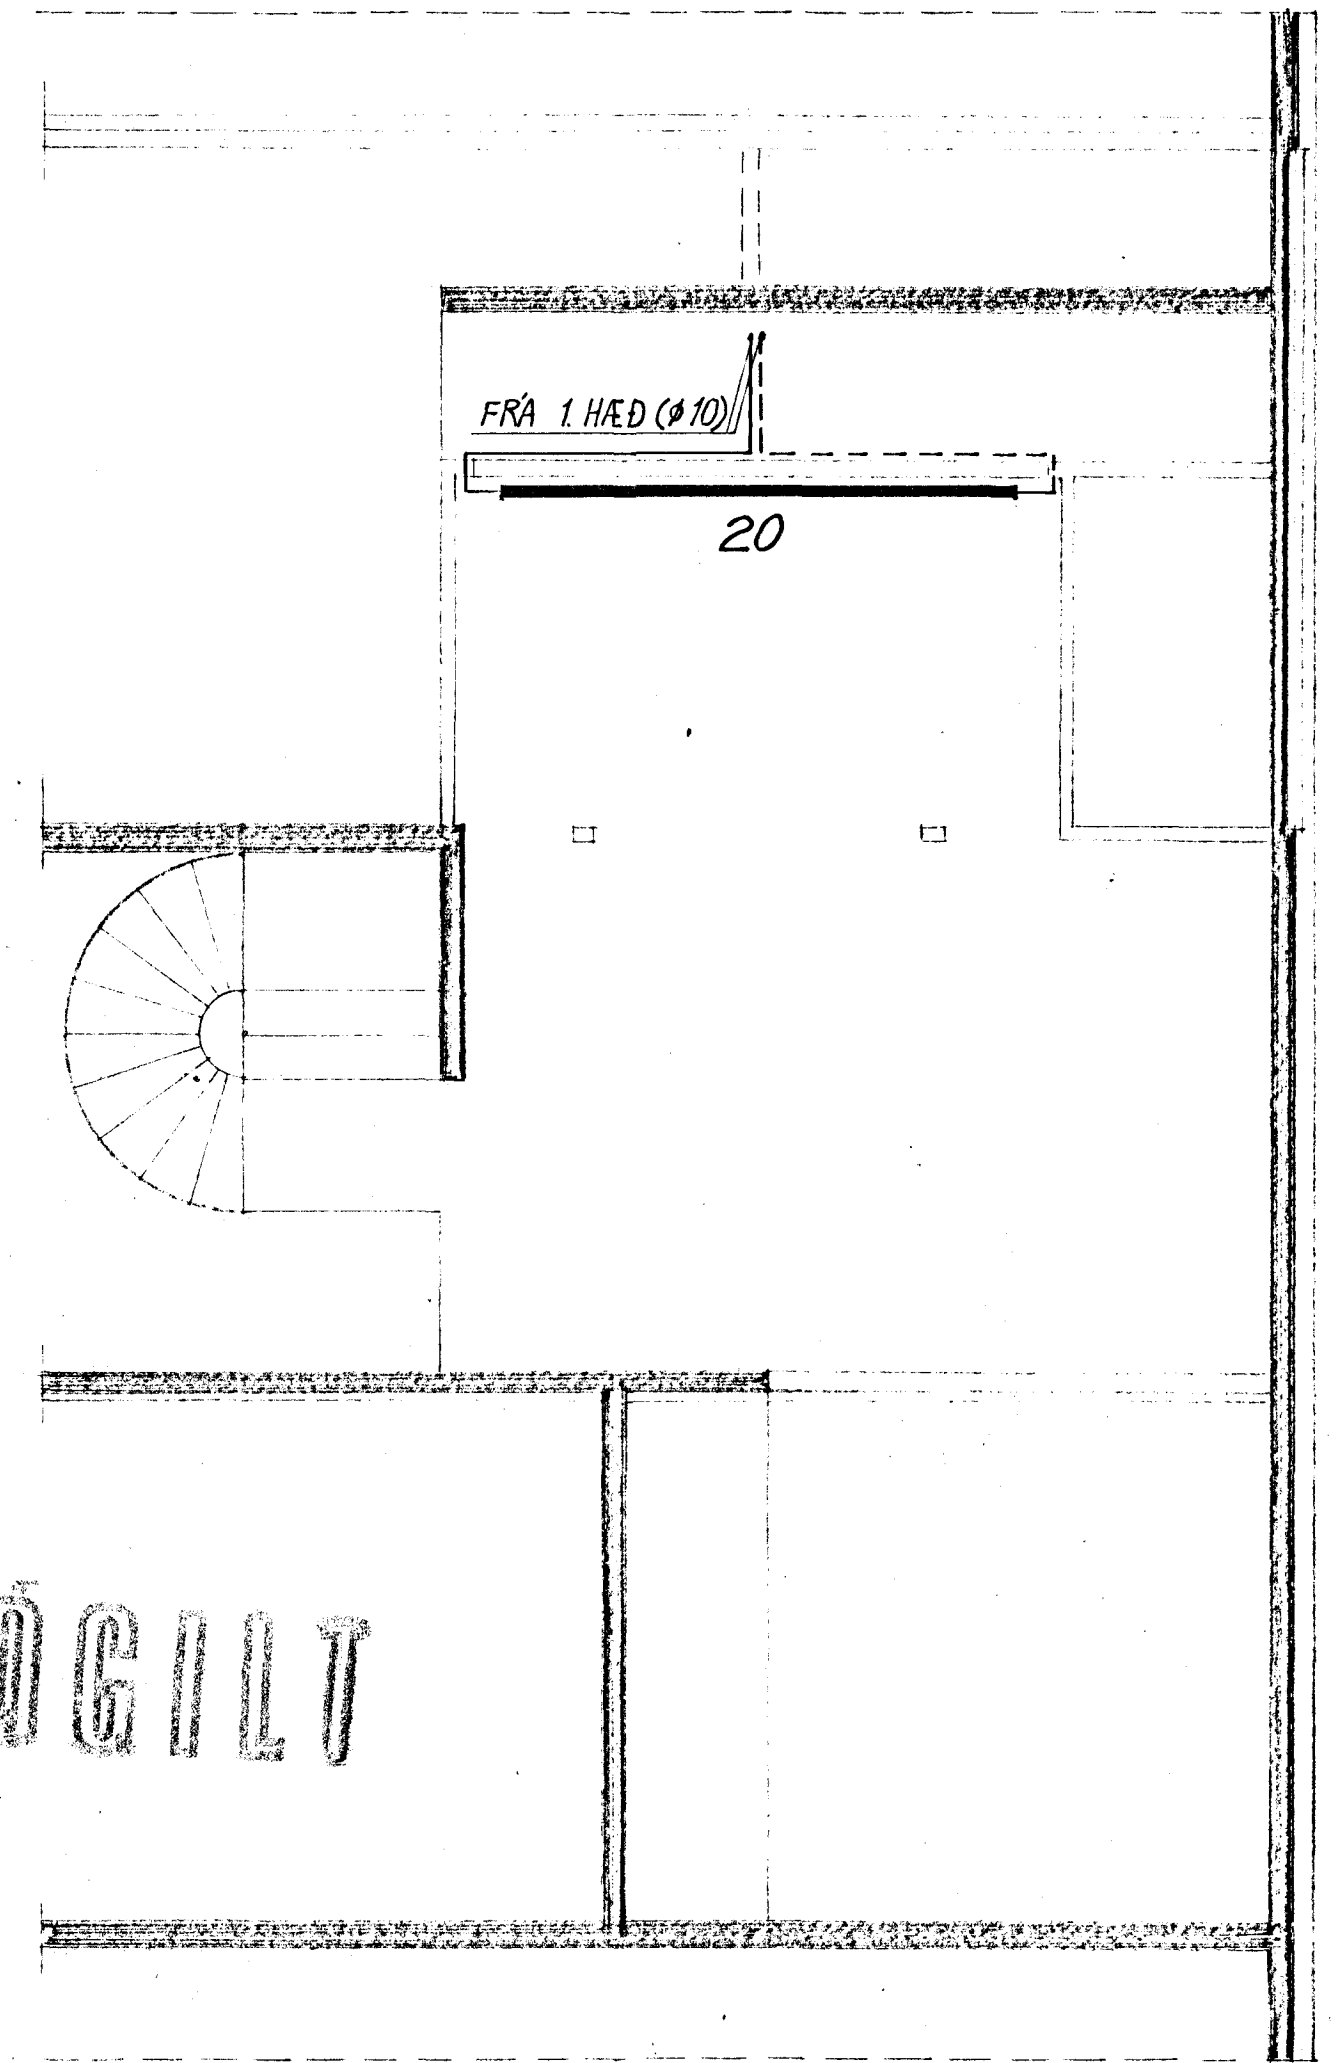

BADSTOFULOFT

ÓGILT

ÓGILT

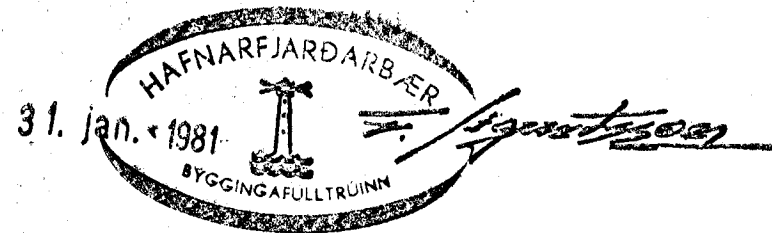

LÆKJARHVAMMUR 5, HAFNARFIRÐI	VERK NR. 117
HITALÖGN GRUNNMYNDIR ADALHÆÐAR OG BADSTOFULOFTS OG LOFTRÆSTILÖGN	M 1:50
GUNNAR INGI RAGNARSSON • FVF'1 SKÓLAVÖRDUSTIG 19, REYKJAVÍK • SÍMI 27190	L03 JÚNÍ 1980