


LÆKJARHVAMMUR 6.

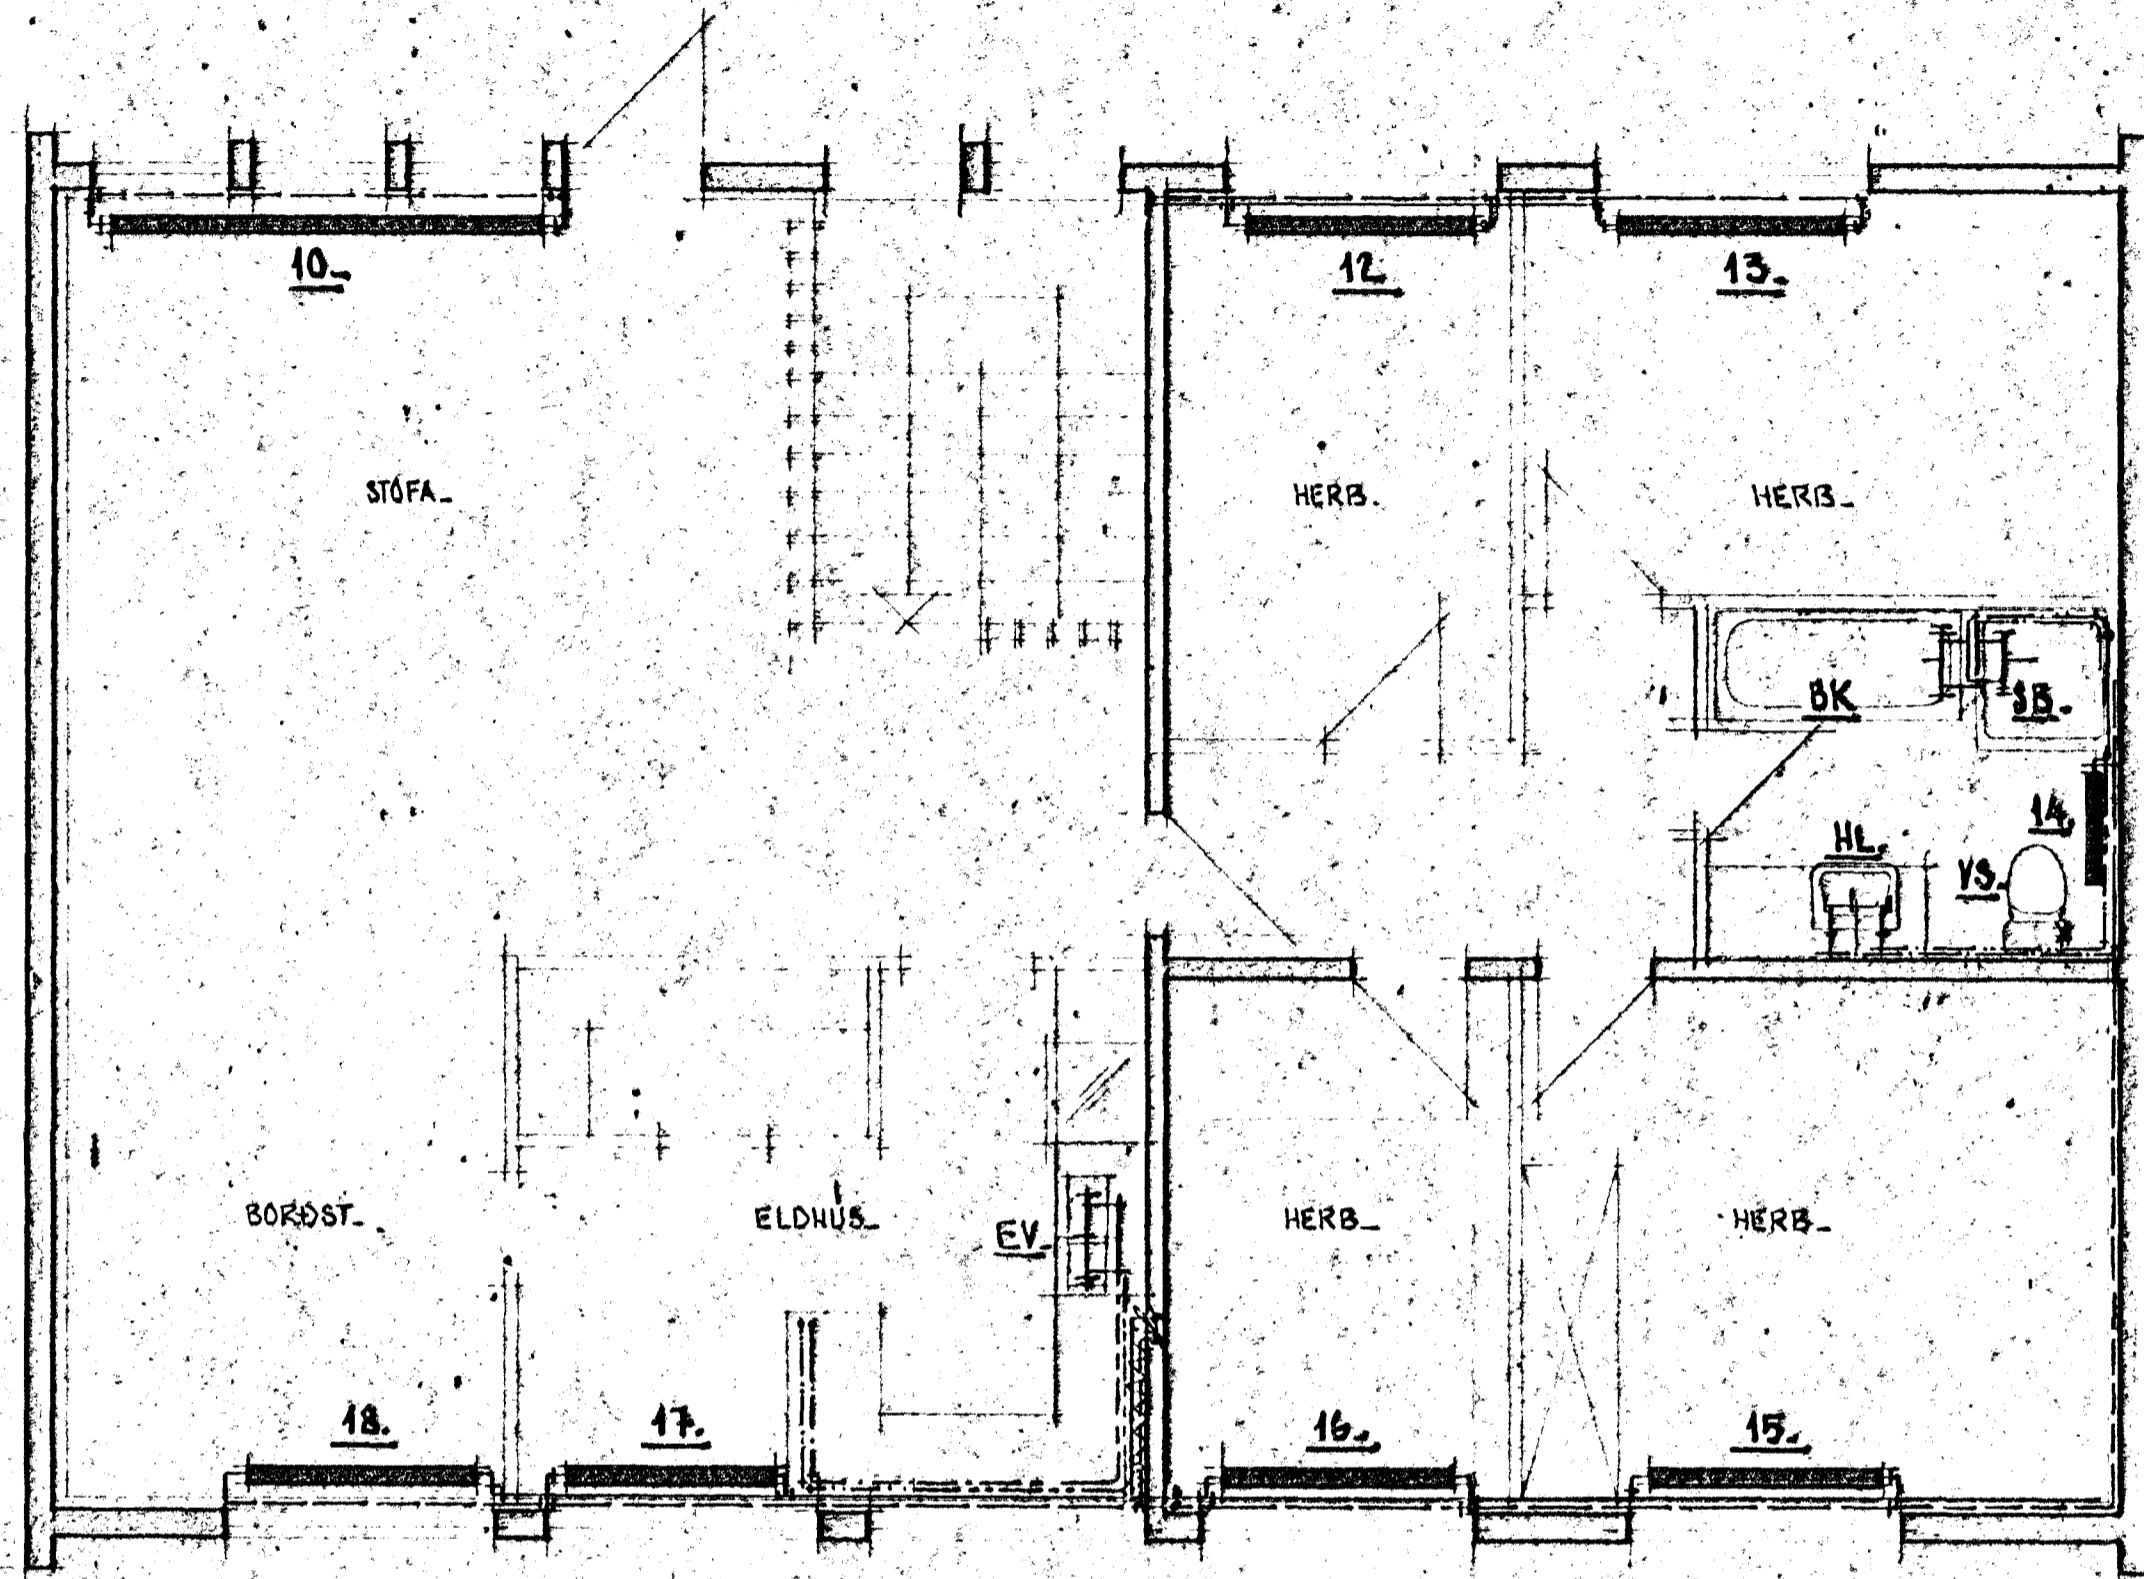

GRUNNMYND EFRI HÆÐAR 1:50.



STADALHÚS T/S
 TEIKNISTOFA SÍÐUMÚLA 31 SÍMI 83141

VERKEFNI	DAGS.	1980.	VERK NR.
HITALÖGN & NEYZLUVATNSLÖGN	MKV.	1:50.	SU 35
LÆKJARHVAMMUR 6.	BR. ágúst 1980. SPK.		
	BLAD NR.	003.	

SIGURDUR GUDMUNDSSON SIGURDUR P. KRISTJÁNSSON ATFI