



LÆKJARHVAMMUR 6.

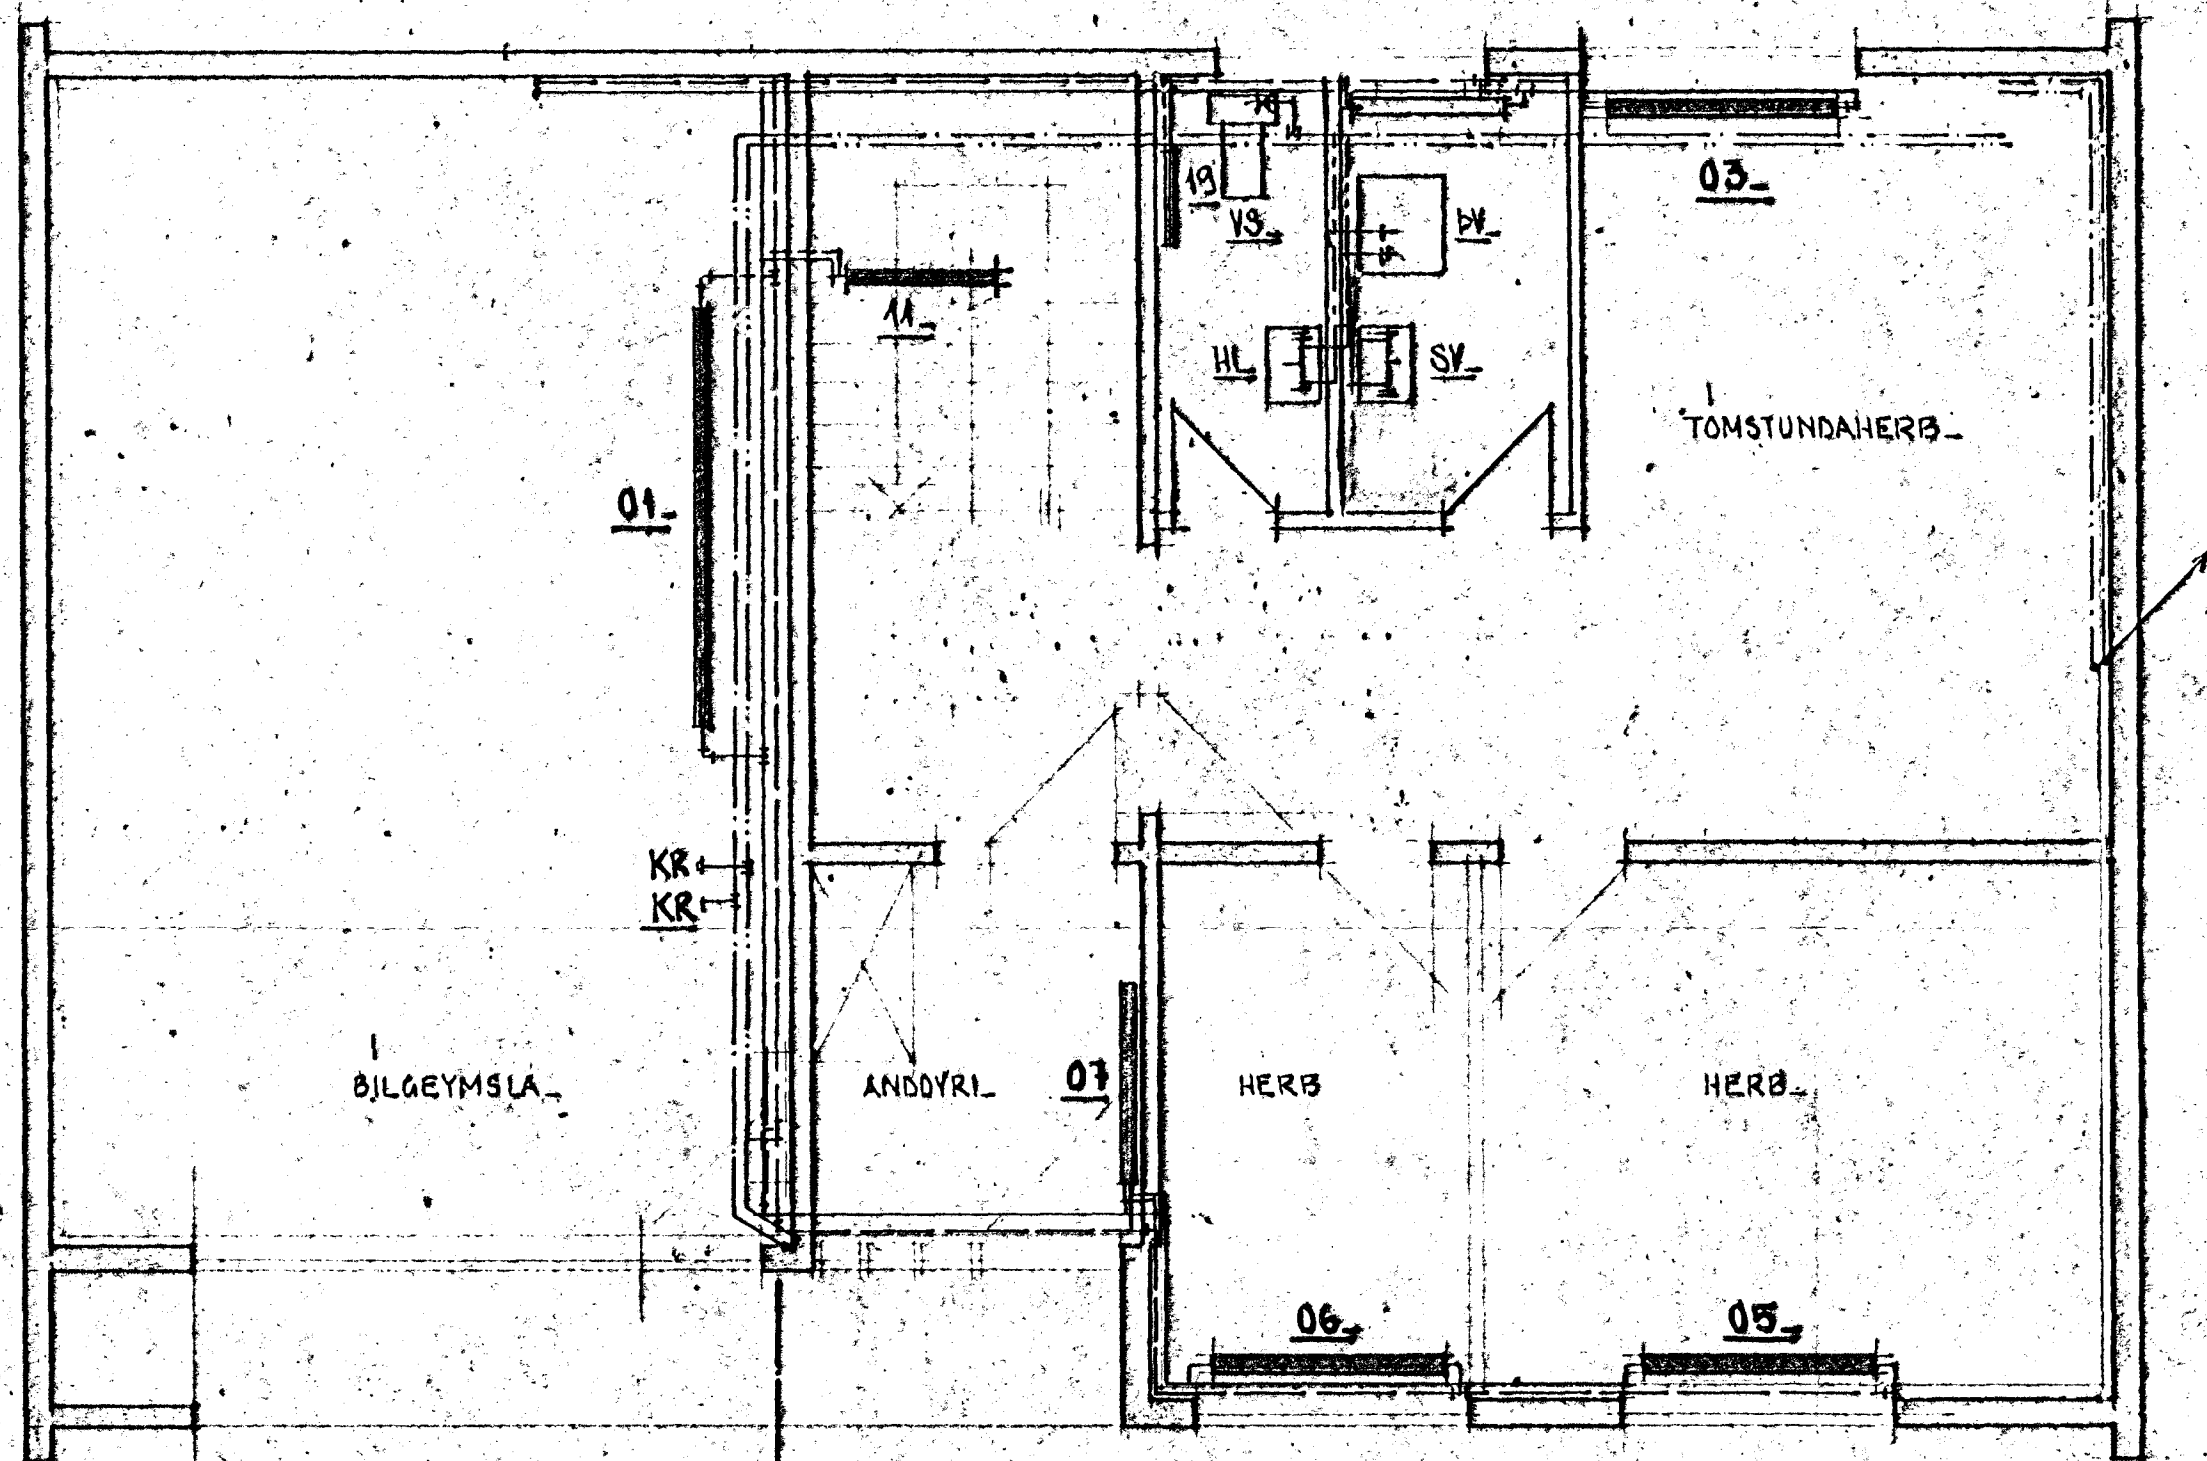

GRUNNMYND NEDRI HÆÐAR\_ 1:50.

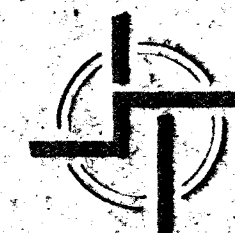

**STAÐALHÚS**

TEIKNISTOFA SÍÐUMÚLA 31 SÍMI 83141

VERKEFNI	DAGS.	1980	VERK NR
HITALÖGN & HEYTLÓVATNSLÖGN.	MKV.	1:50.	SU 35
LÆKJARHVAMMUR 6.	BR. ágúst 1980 SPC.		
	BLAD NR	3.02.	

SIGURDUR GUDMUNDSSON      SIGURDUR P. KRISTJÁNSSON      STEF