

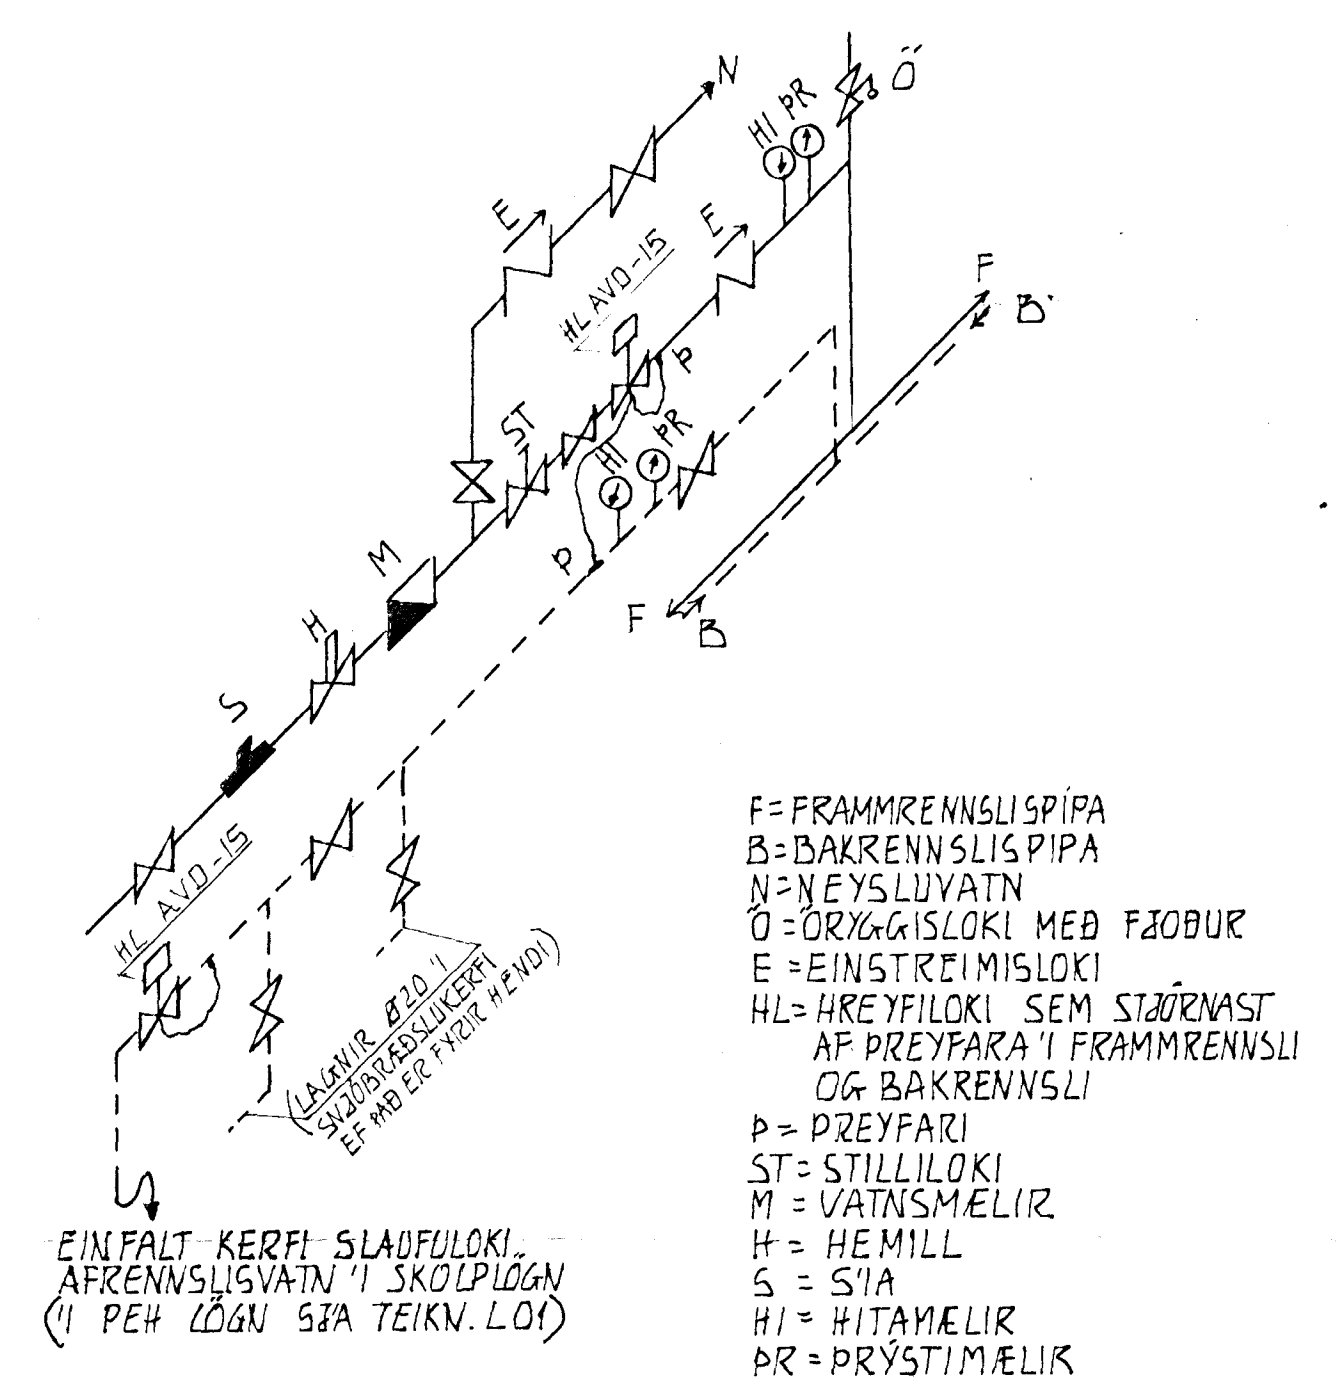
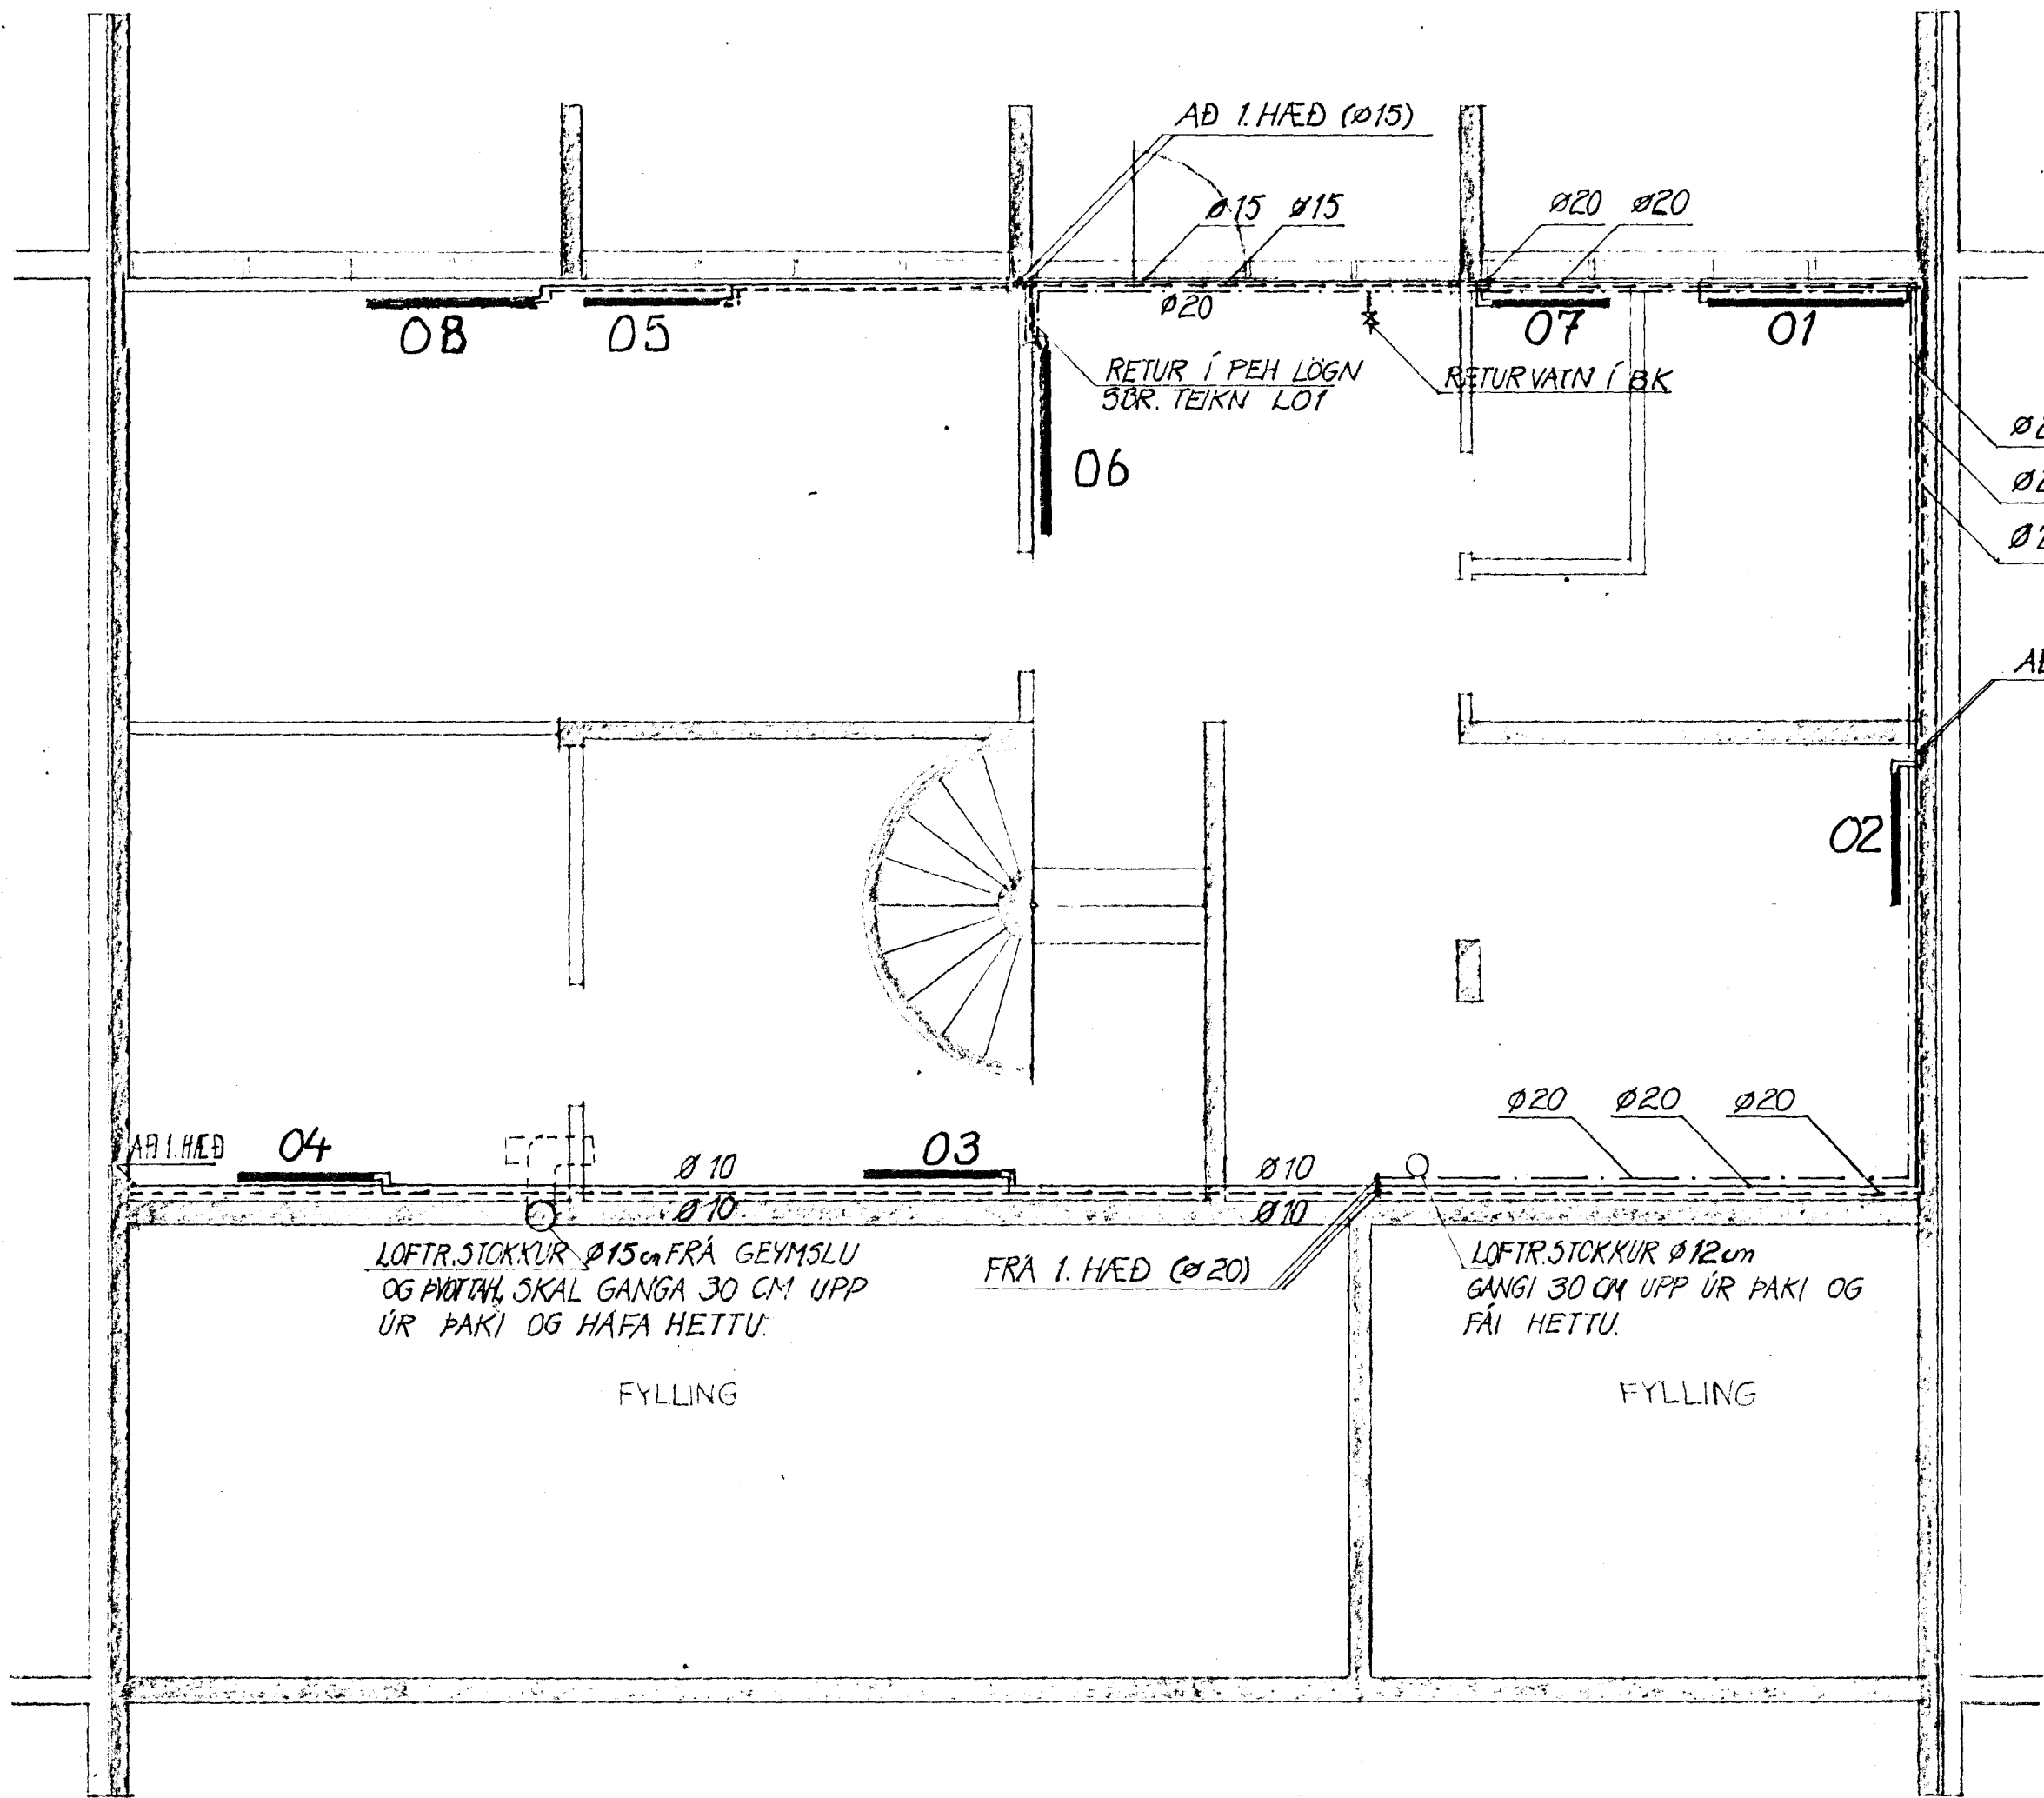


TENGINGAR VID INNTAK  
HITAVEITU (MÆLIGRIND)

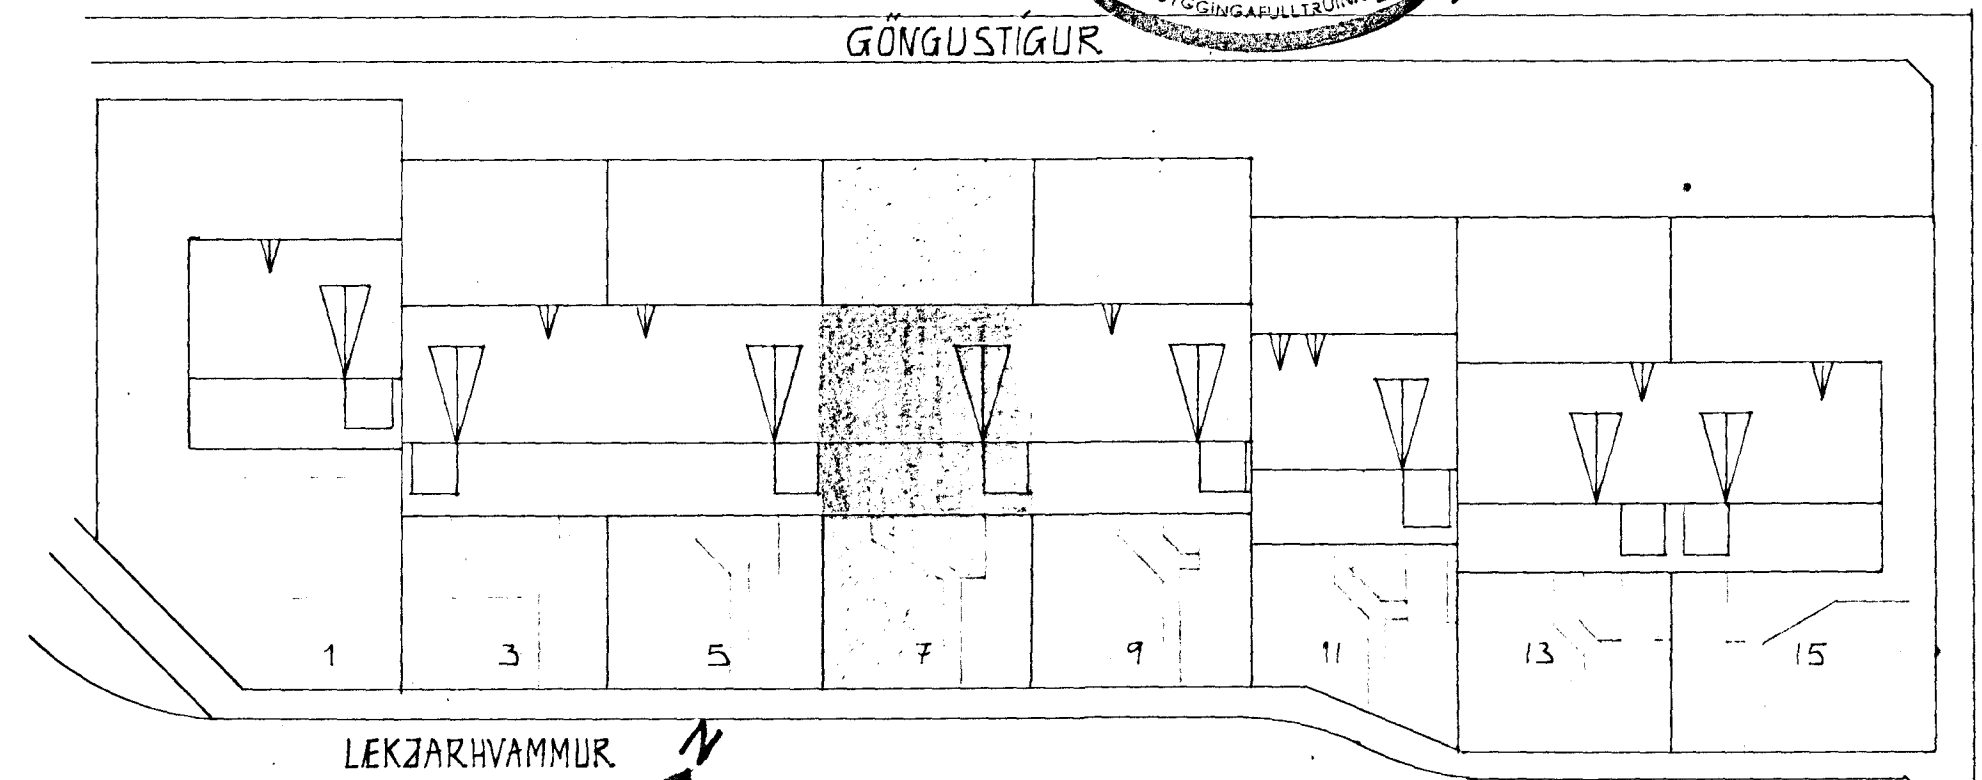

AFSTÖÐUMYND M 1:500

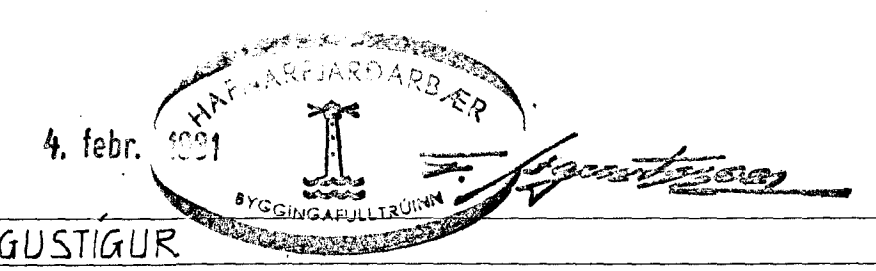

*Gunnar Ingi Ragnarsson*  
30.11.81  
GIR

|                                |             |              |
|--------------------------------|-------------|--------------|
| LEKJARHVAMMUR 7                | HAFNARFIRÐI | VERKNR. 1.17 |
| HITALÖGN GRUNNMYND KJALLARA OG |             | M 1:50       |
| LOFTRÆSTILÖGN. AFSTÖÐUMYND     |             | M 1:500      |
| GUNNAR INGI RAGNARSSON         | FVFI        | L 02         |
| LAUFASVEGI 54 REYKJAVÍK        | S. 1690B    | MÁI 1980     |