

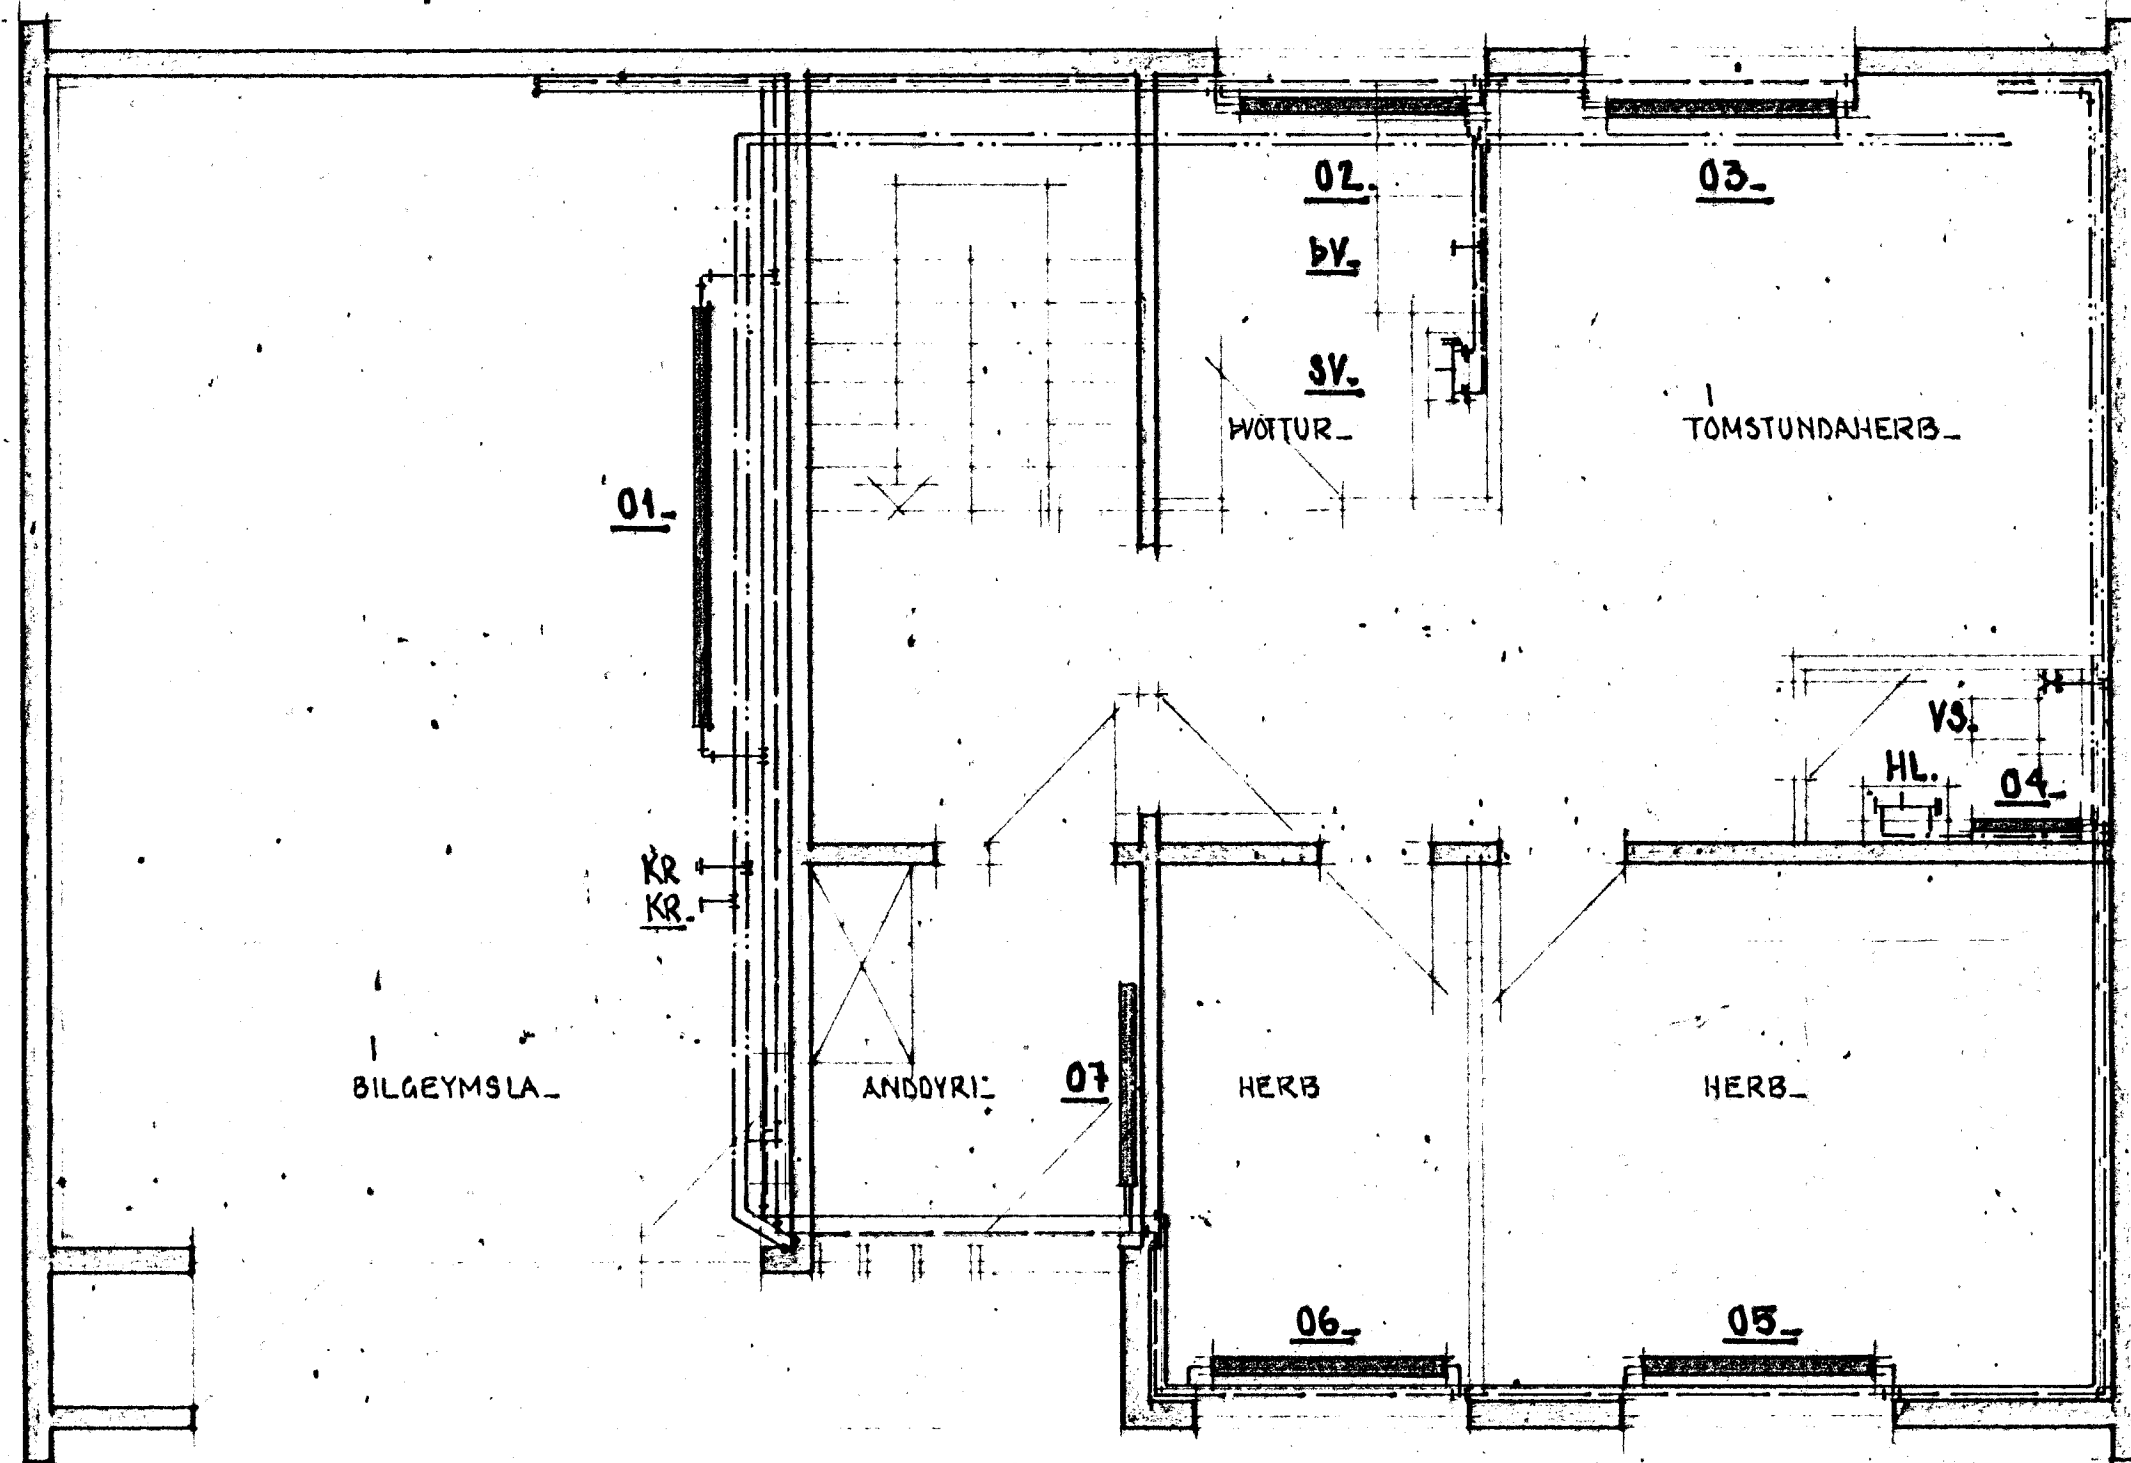


LÆKJARHVAMMUR 8.

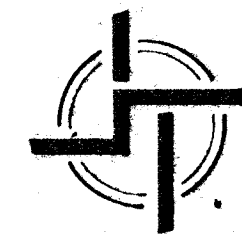



GRUNNMYND NEÐRI HÉÐAR. 1:50.

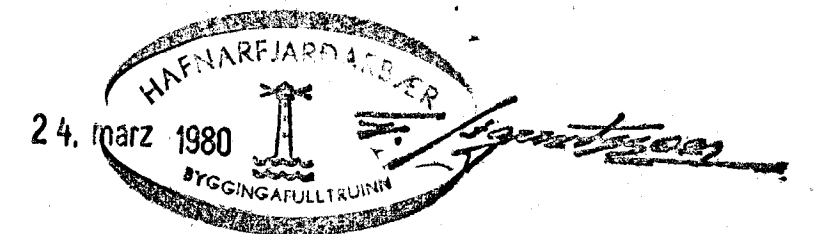

STAÐALHÚS

TEIKNISTOFA SÍÐUMÚLA 31 SÍMI 83141

VERKEFNI	DAGS.	1980.	VERK NR
HITALÖGN + NEYZLUVATNSLÖGN.	MKV.	1:50.	SÚ 35
LÆKJARHVAMMUR. 8.	BR.		
	BLAD NR	3.02.	

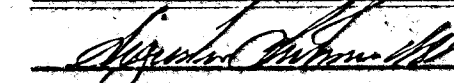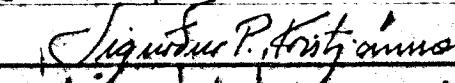

 SIGURÐUR GUÐMUNDSSON SIGURÐUR P. KRISTJÁNSSON FTFI