


LÆKJARHVAMMUR 8.

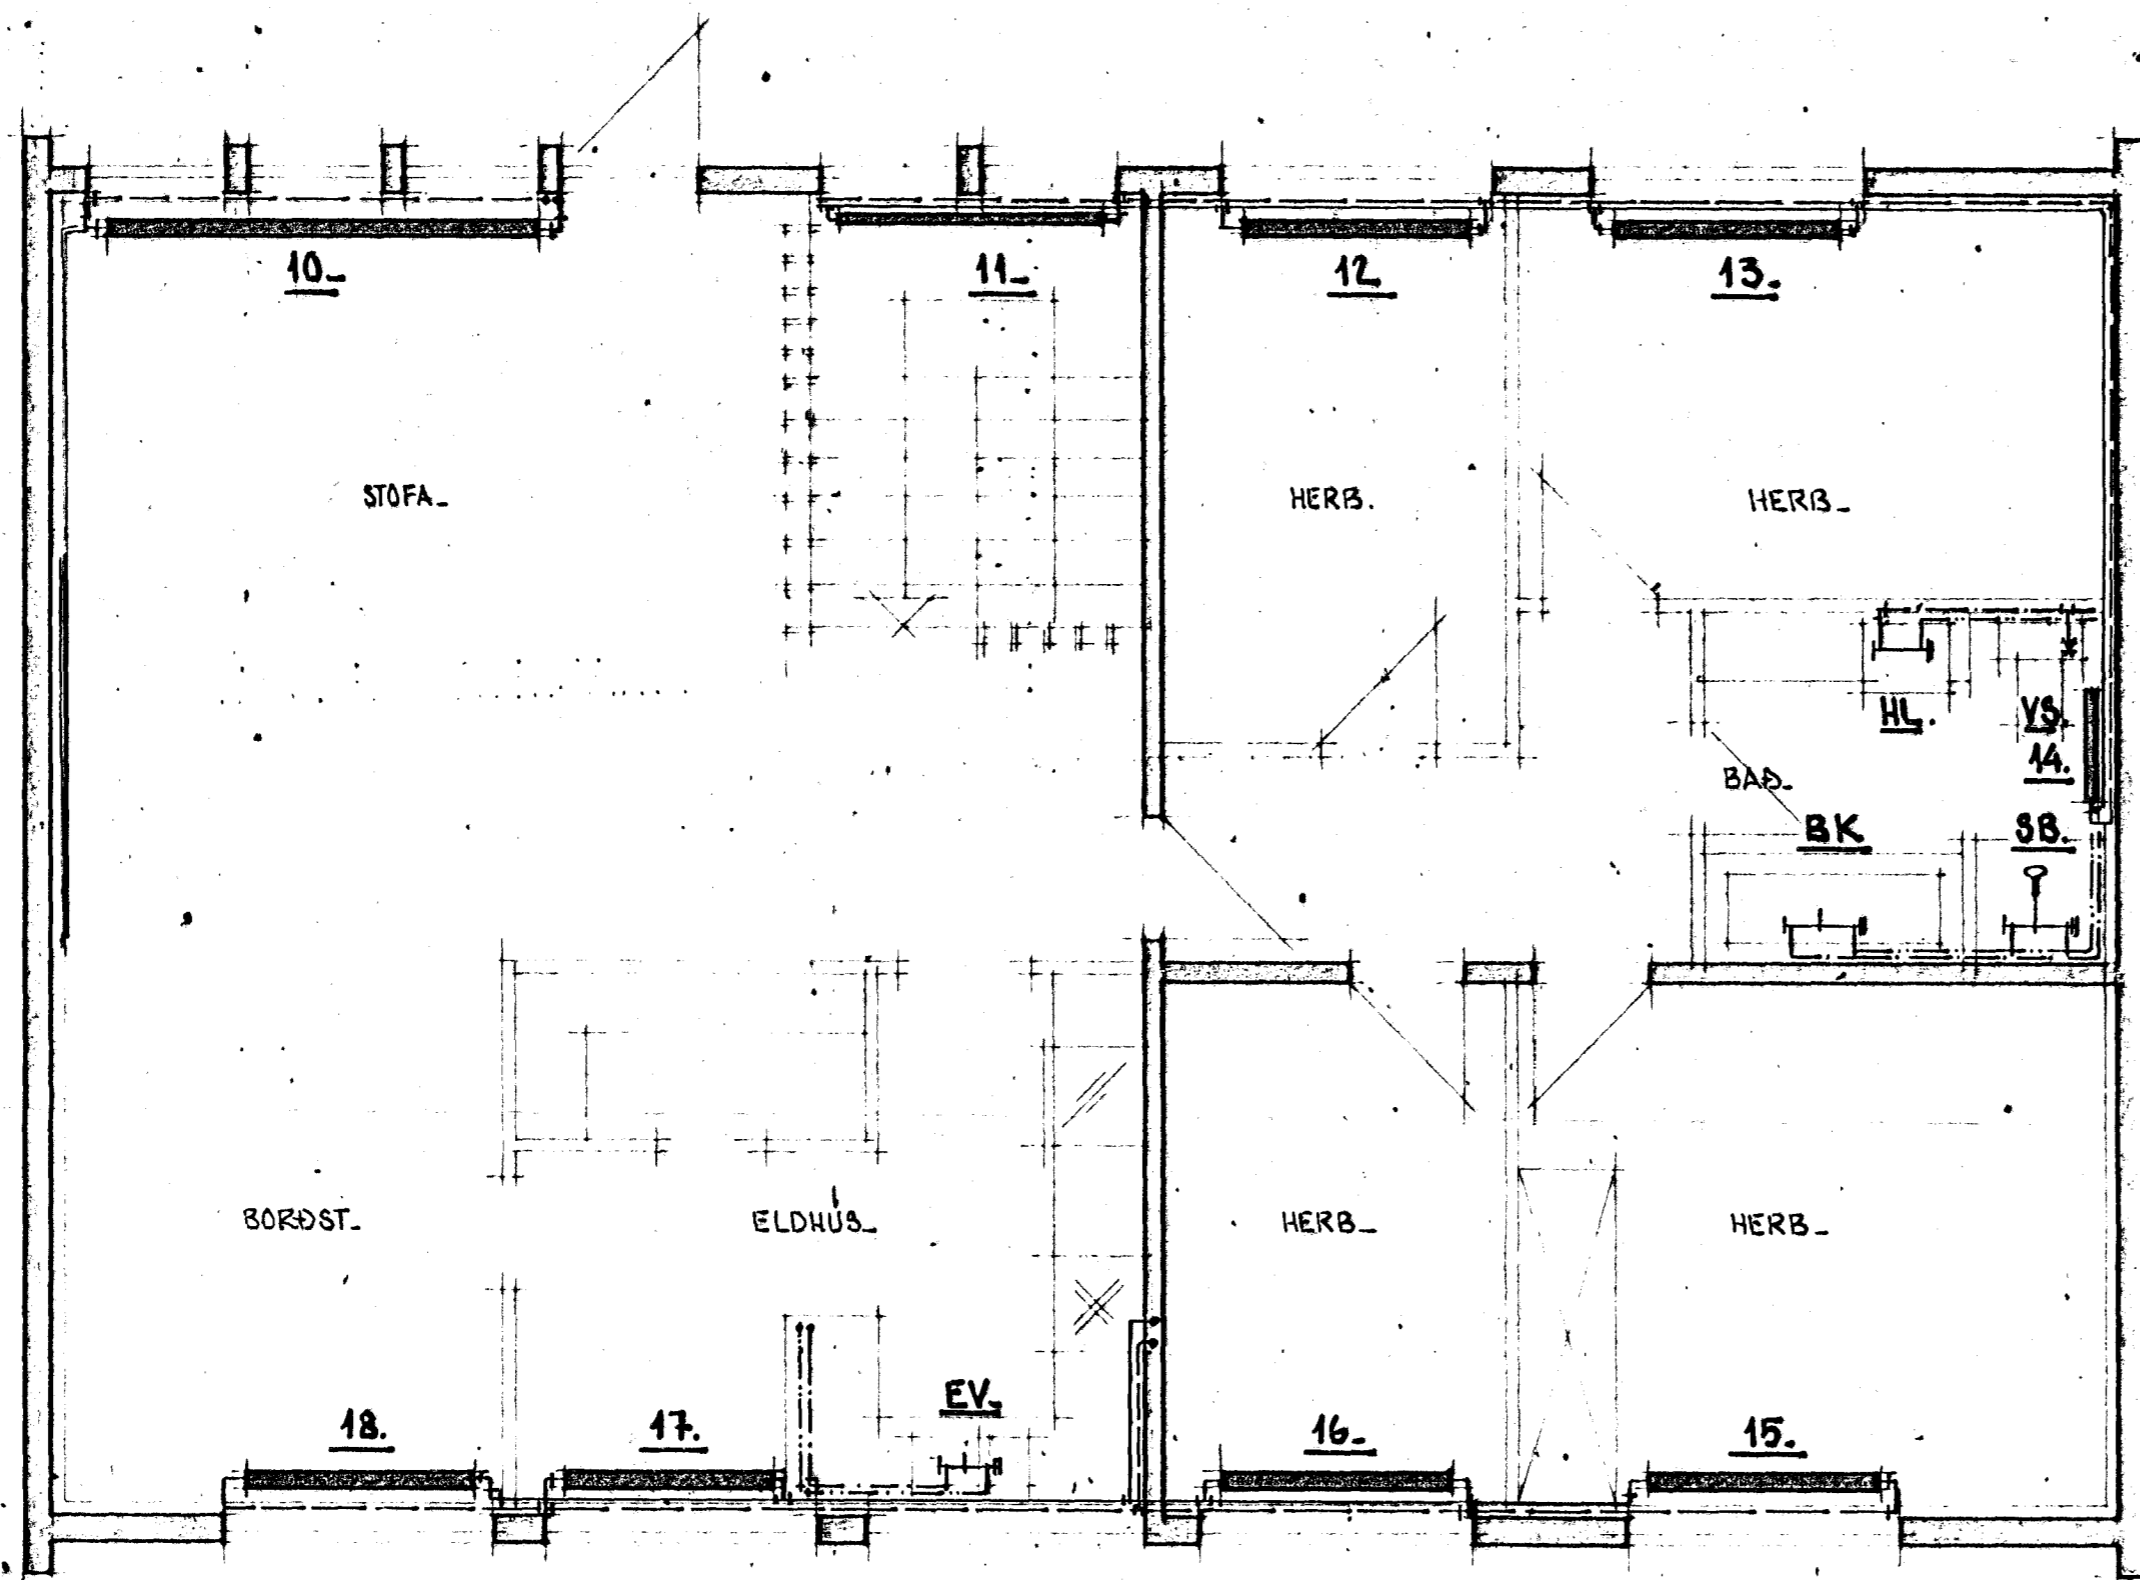

GRUNNMYND EFRÍ HÆÐAR 1:50

24. mǫrz 1980
 HAFNARFJARDARBEIÐER
 BYGGINGAULLTRUINN



STAÐALHÚS

TEIKNISTOFA SÍÐUMÚLA 31 SÍMI 83141

VERKEFNI	ÞAGS.	1980	VERK NR SU 35
HITALÖGN + NEYZLUVATNSLÖGN	MKV.	1:50	
LÆKJARHVAMMUR 8	BR.		
	BLAD NR	303	

SIGURÐUR GUÐMUNDSSON SIGURÐUR P. KRISTJÁNSSON