

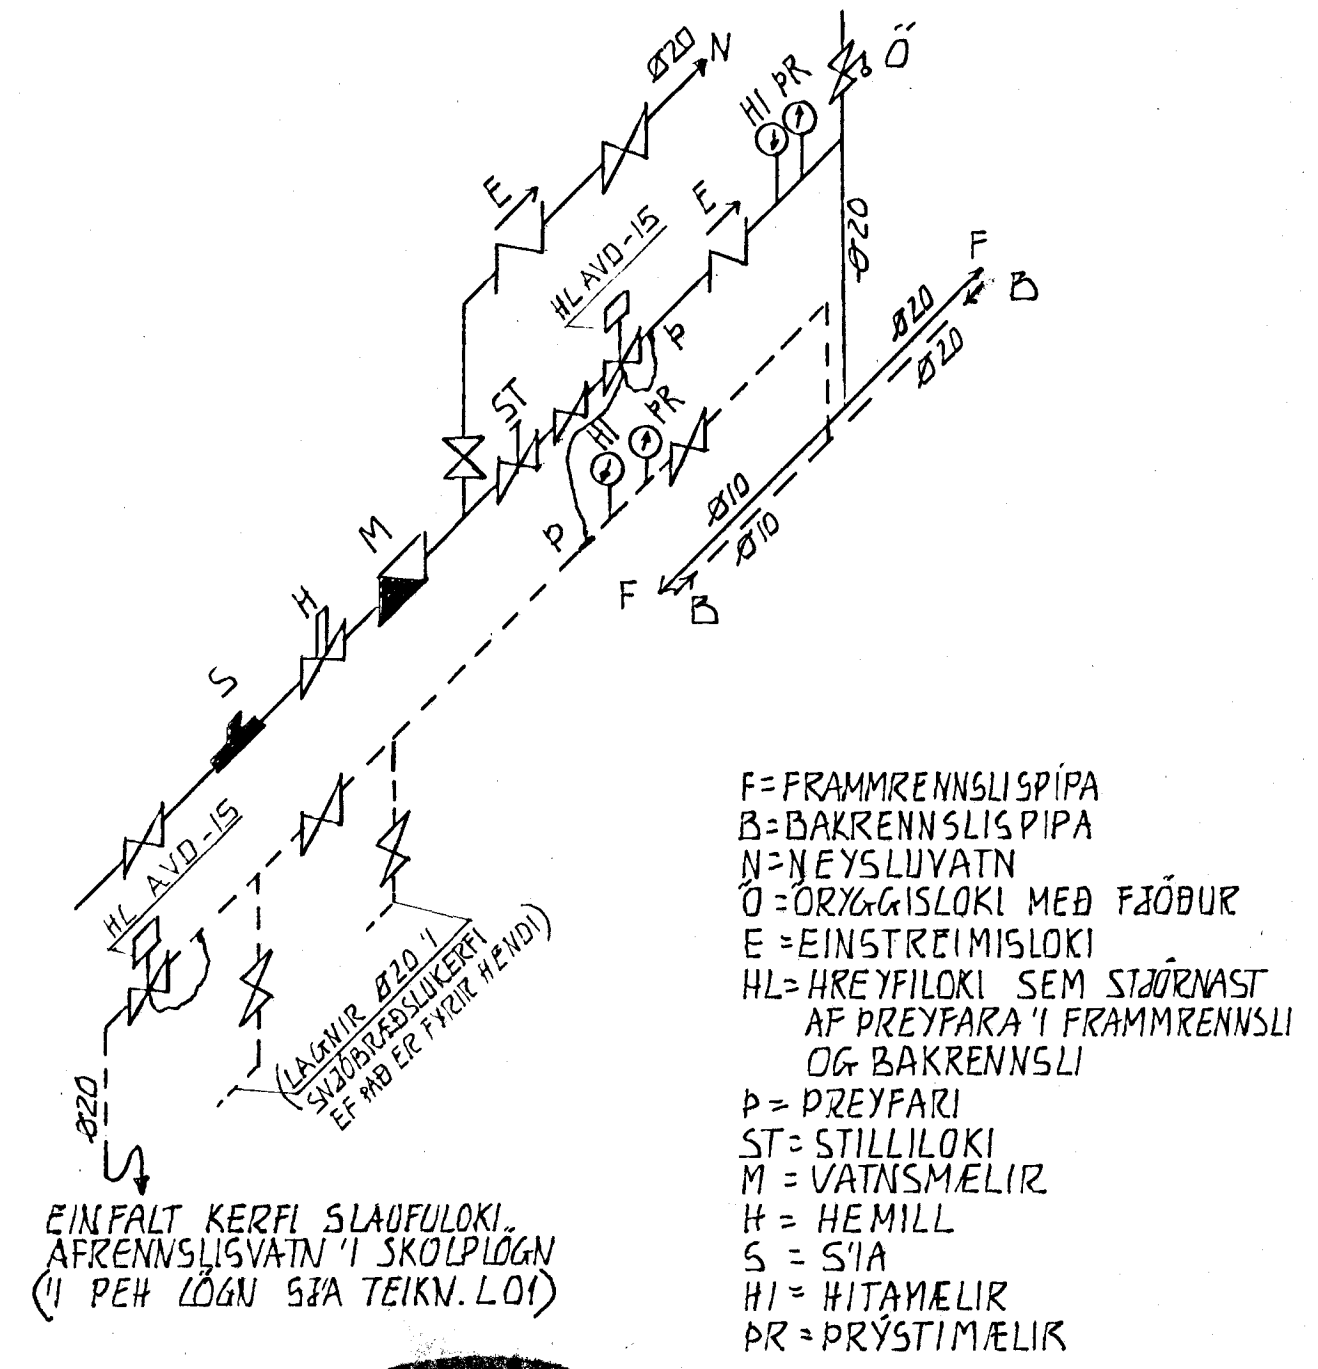
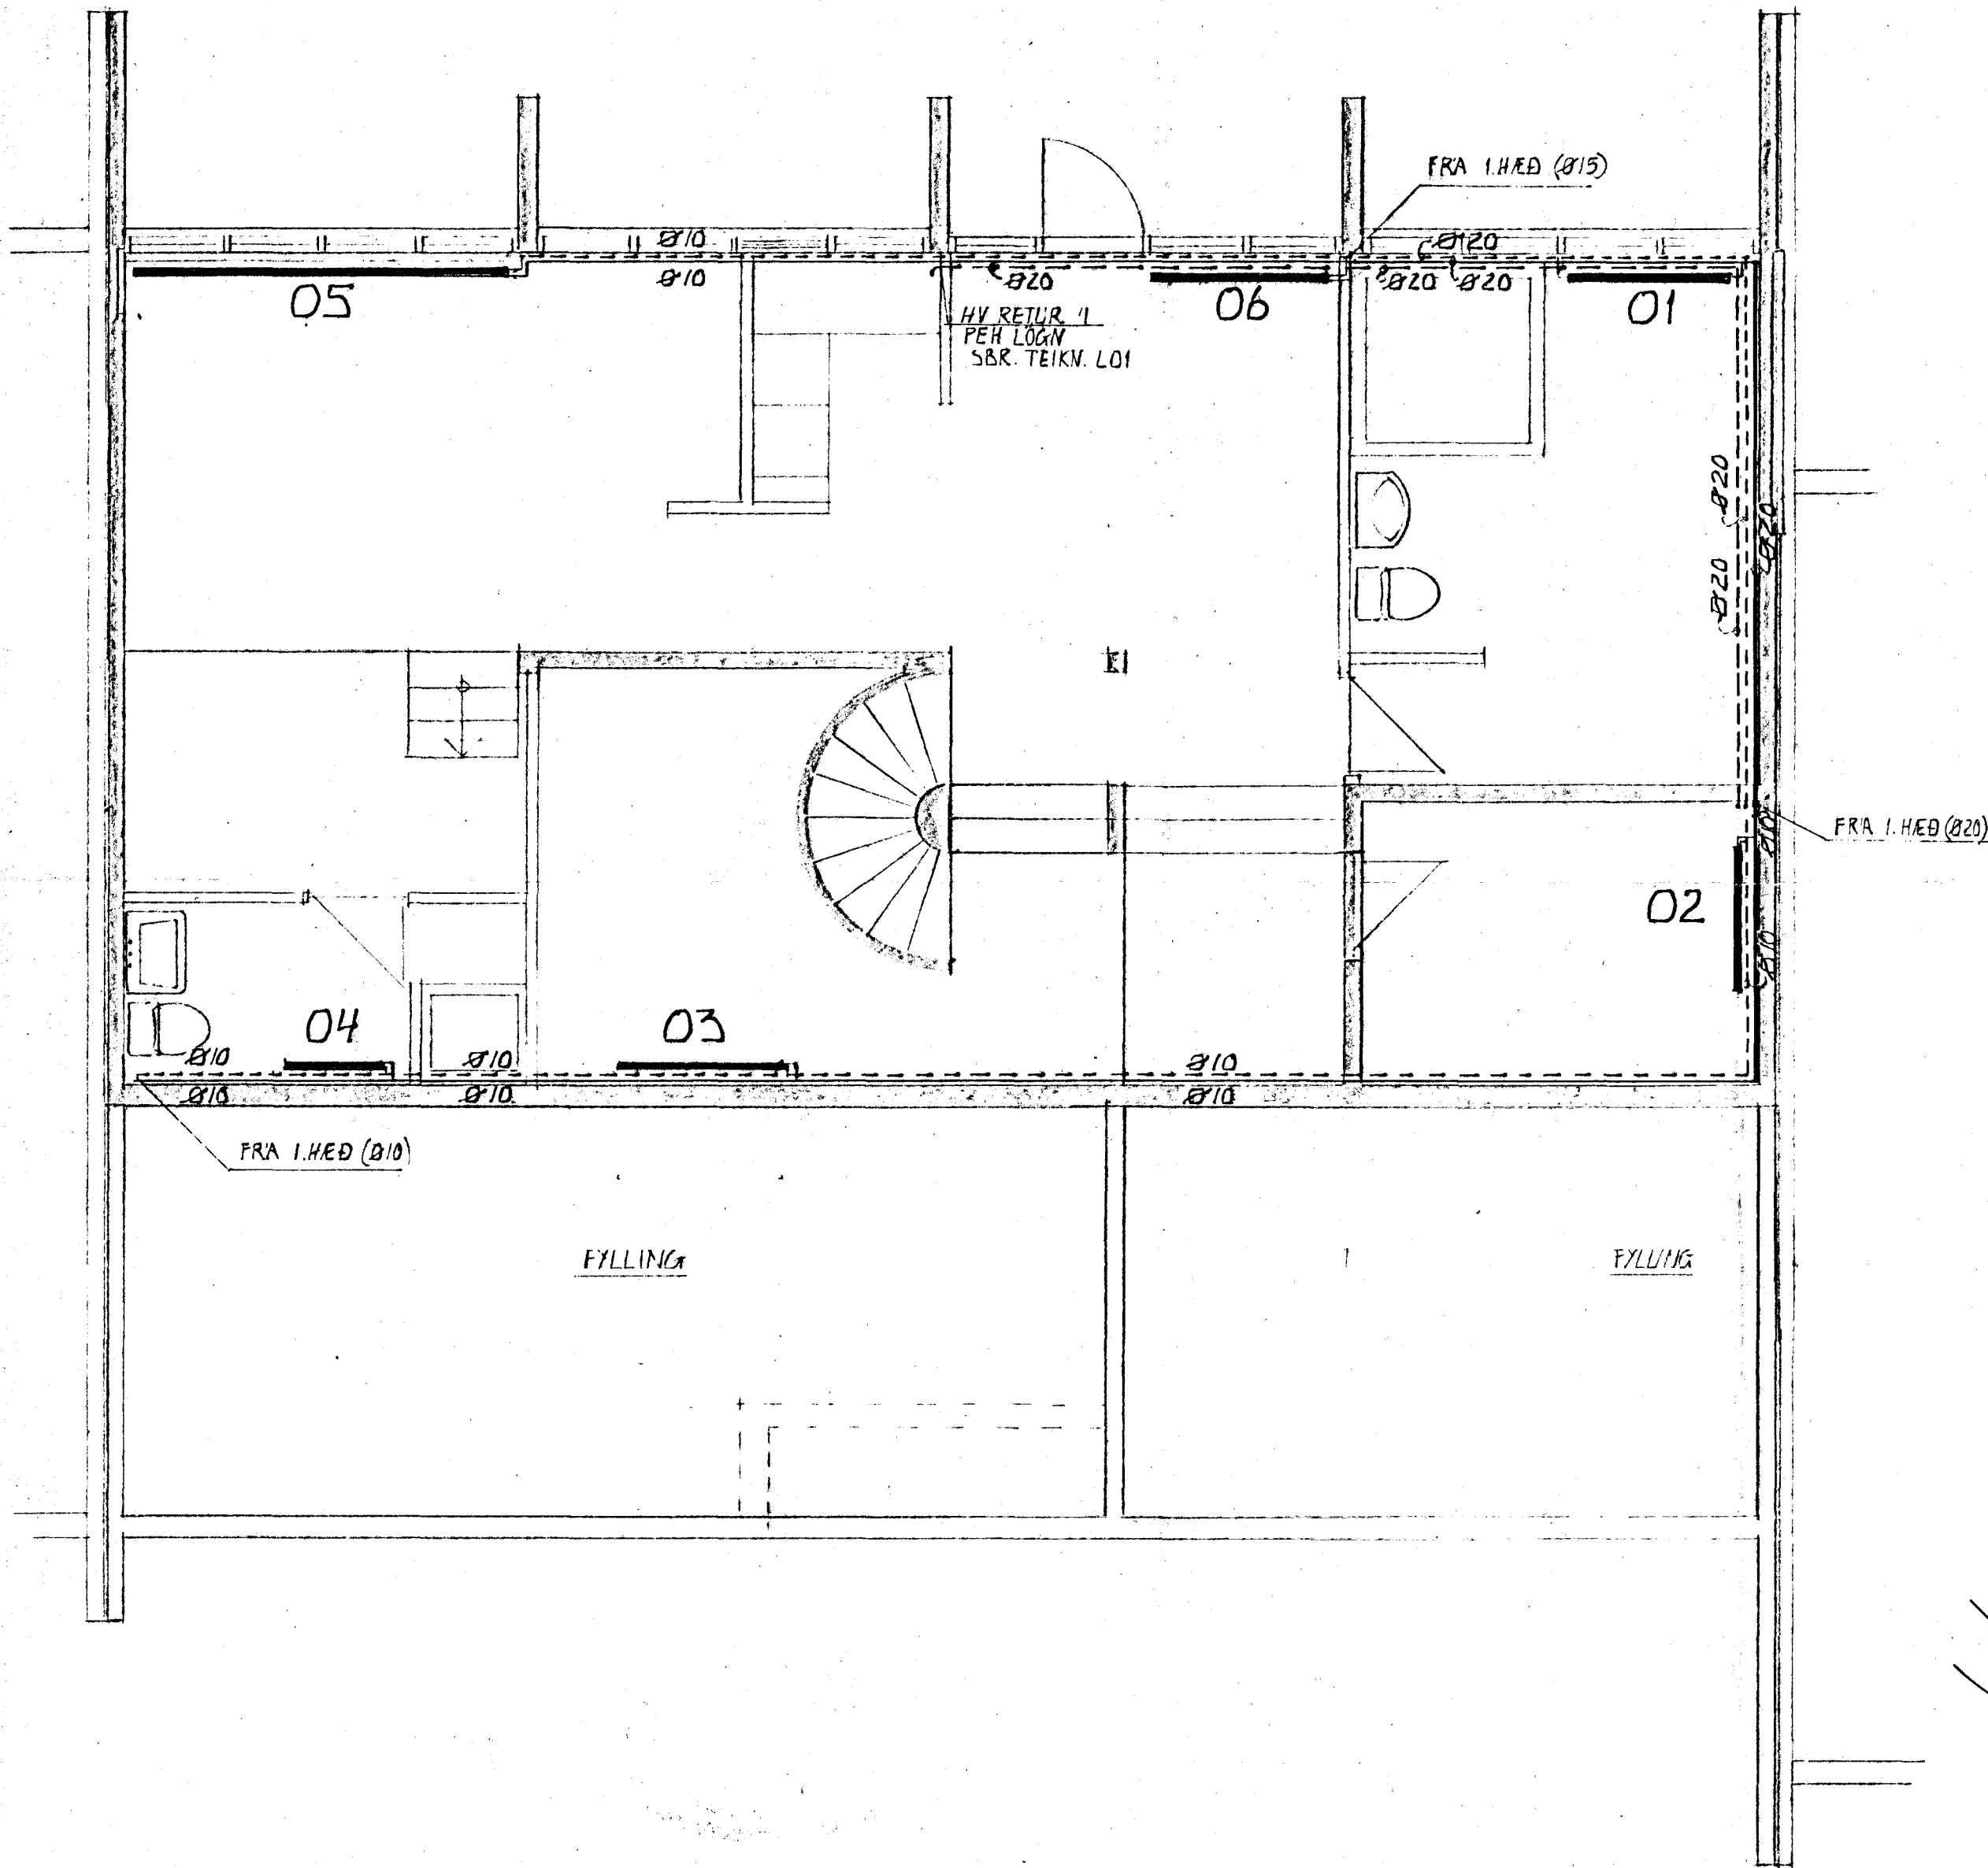


TENGINGAR VIÐ INNTAK
HITAVEITU (MÆLIGRIND)

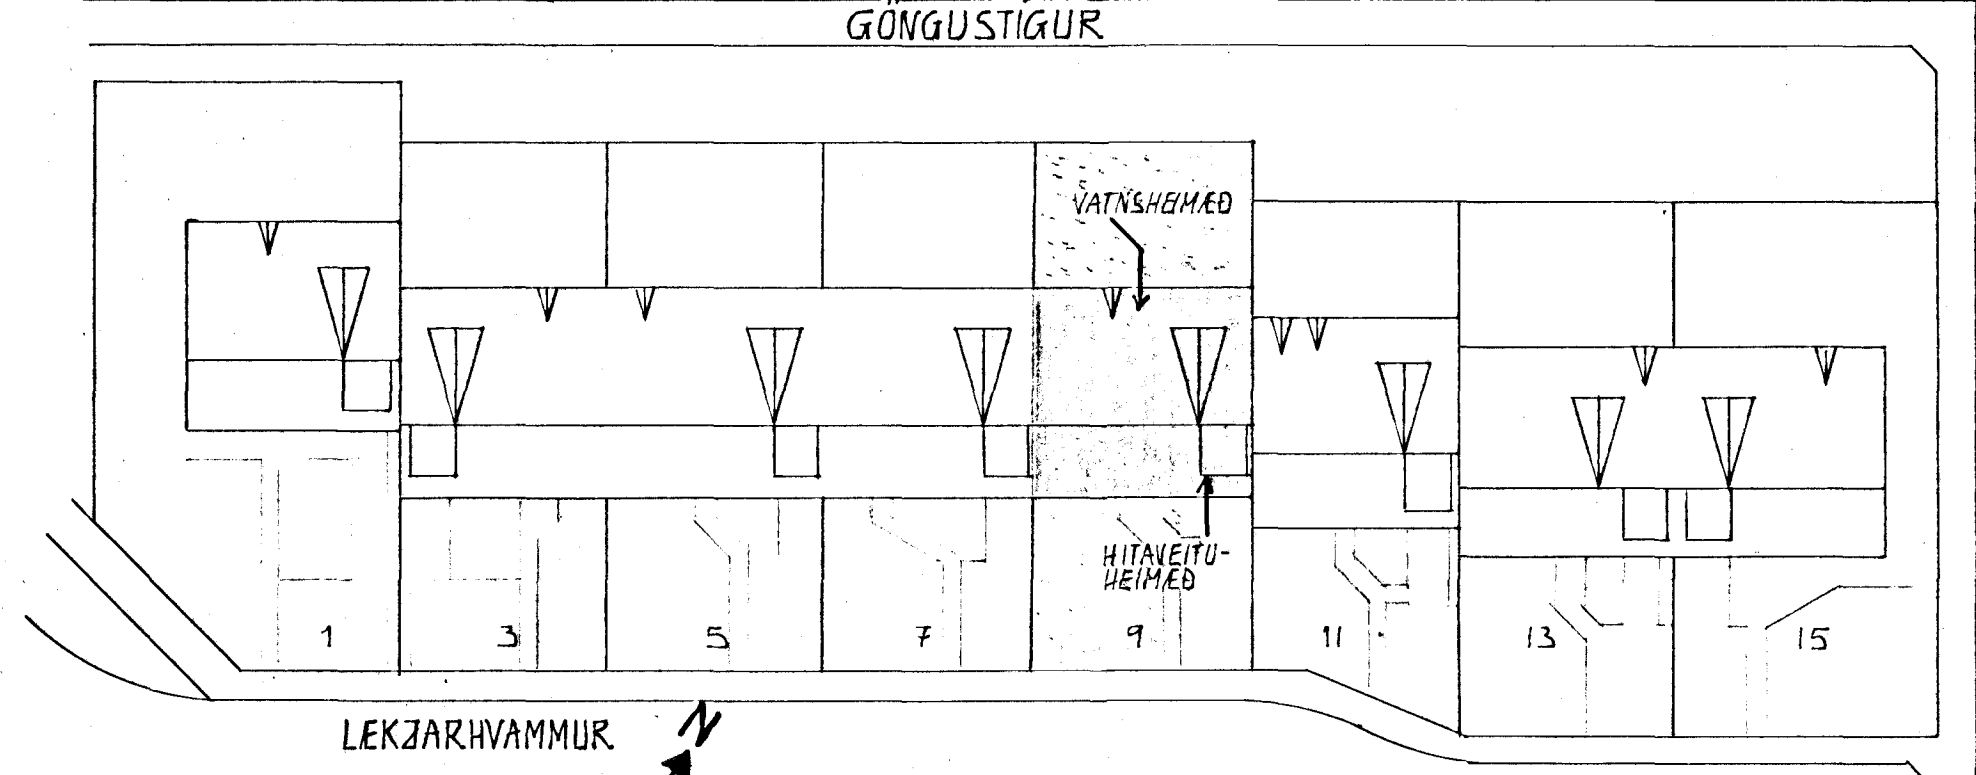

AFSTÖÐUMYND M 1:500

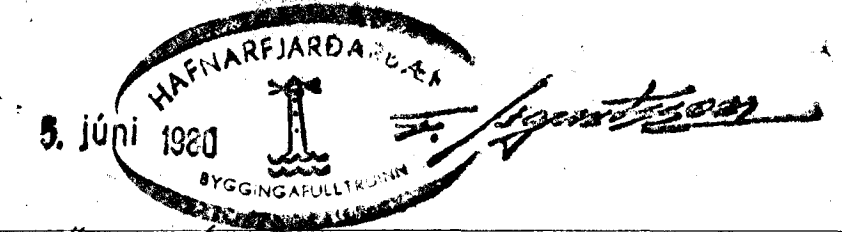

Gunnar Ingi Ragnarsson

LEKJARHVAMMUR 9	HAFNARFIRÐI	VERKNR. 1.17
HITALÖGN GRUNNMYND KJALLARA		M 1:50 M 1:500
GUNNAR INGI RAGNARSSON	FVFT	L 02
LAUFÁSVEGI 54 REYKJAVÍK	S. 1690B	
		MÁI 1980