
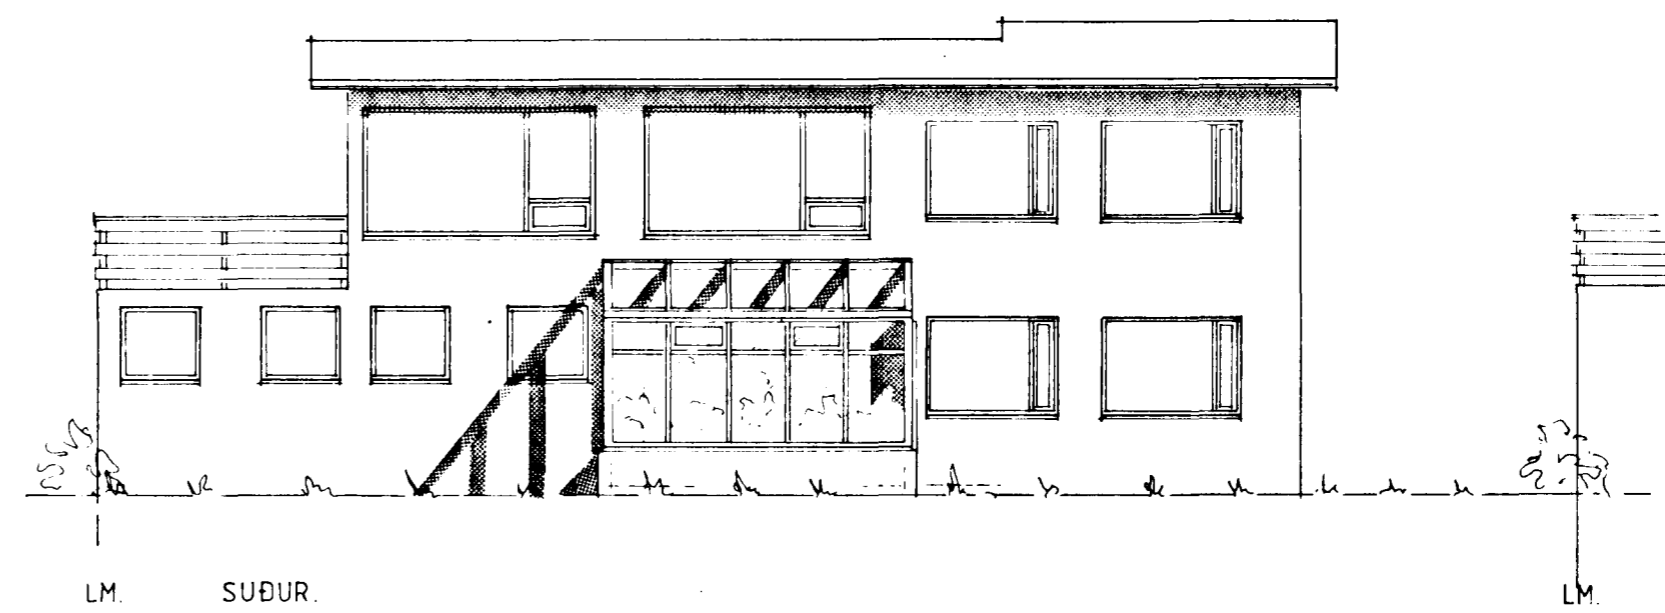
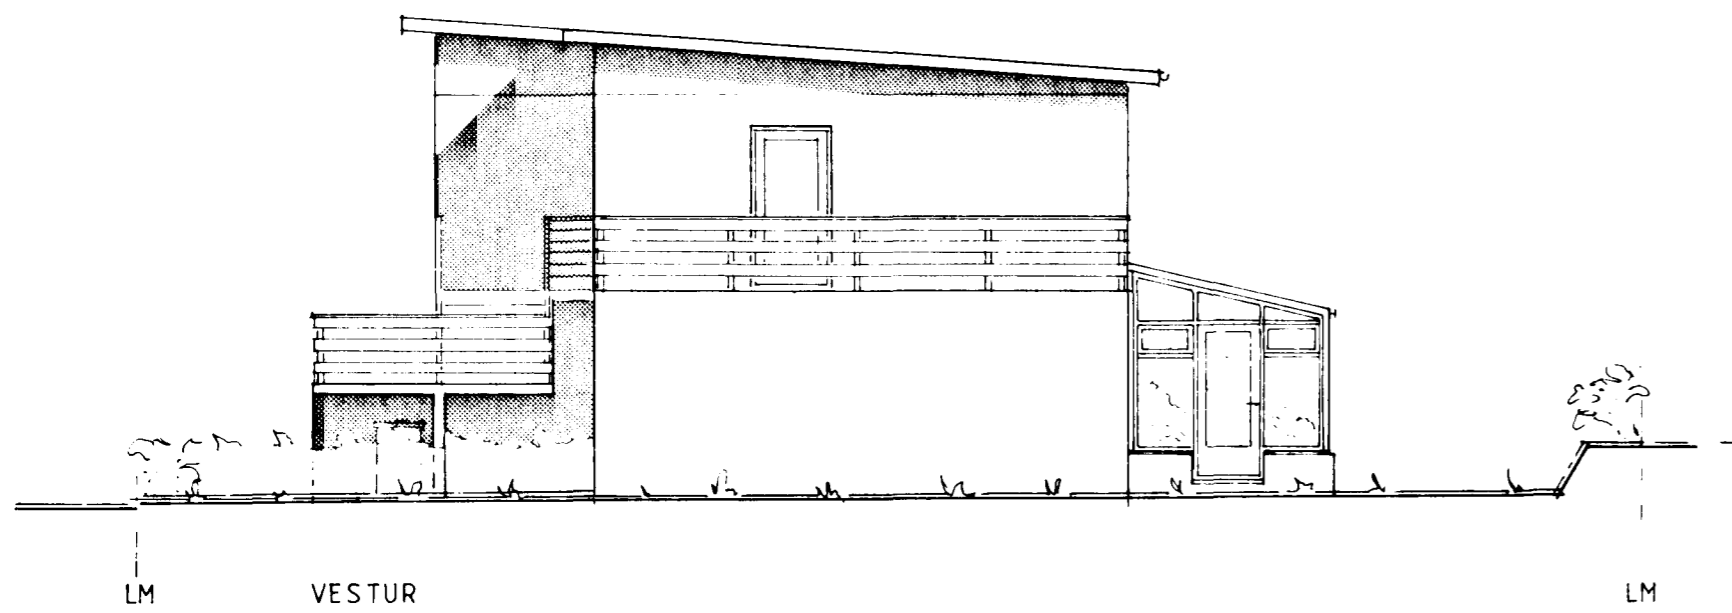
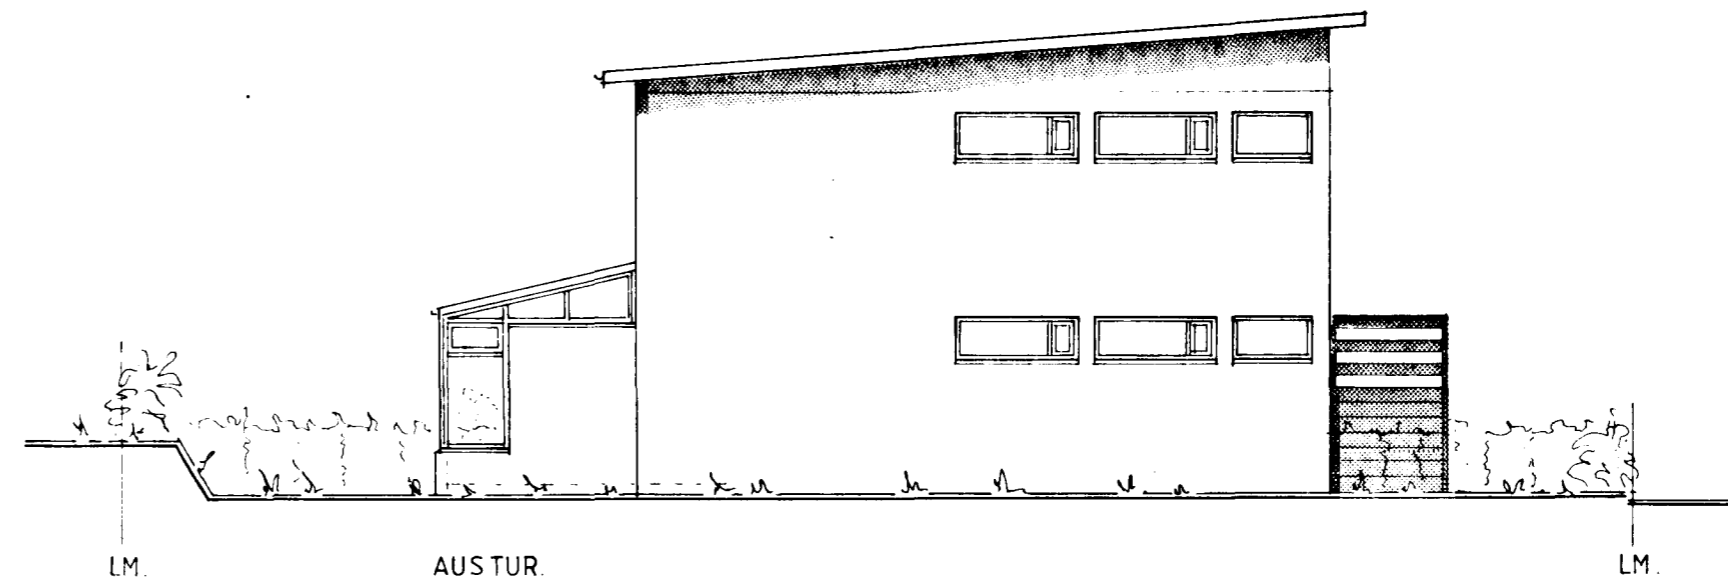


Sampykkt á fundi bygginga-  
nefndar þ. 23/6 1988

BYGGINGAFULLTRÚINN  
Í HAFNARFIRÐI

*Helgi K. Pálsson*

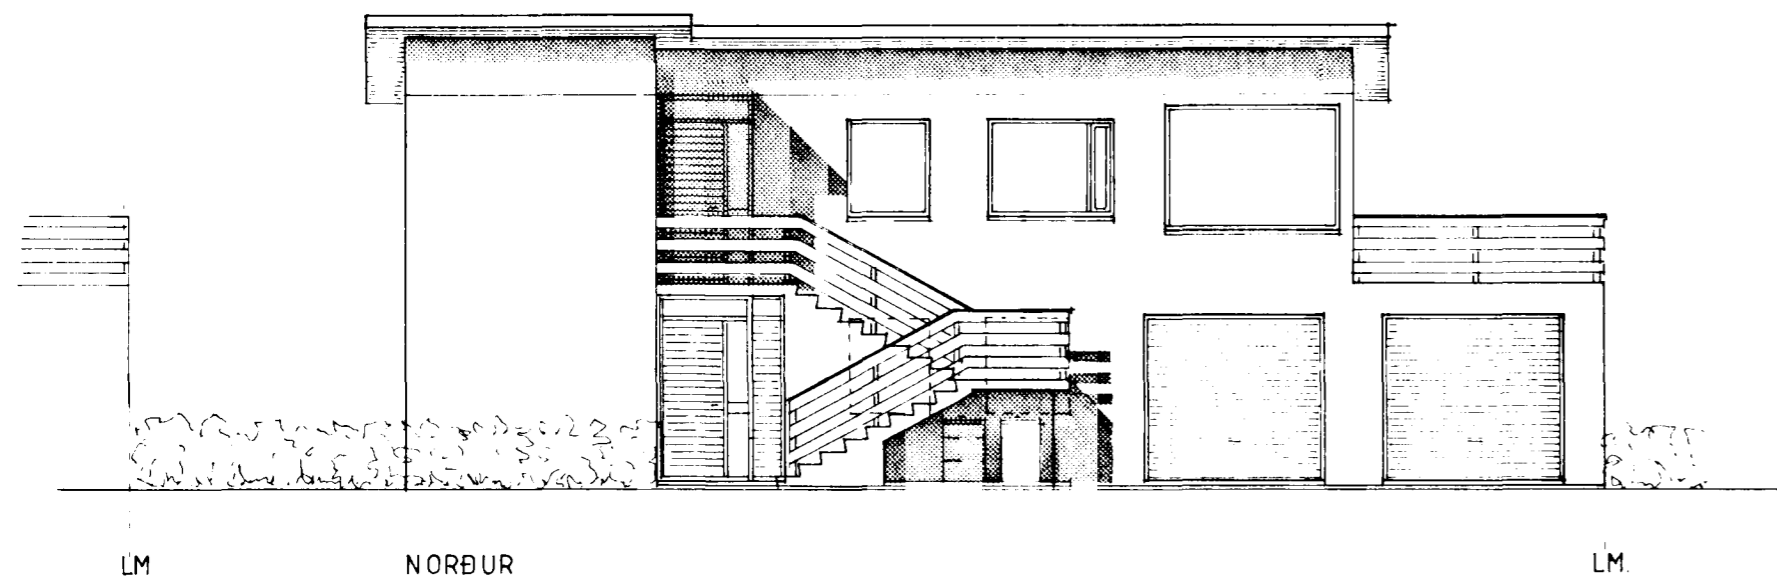

TEIKNISTOFA  
DALSHRAUNI 13  
220 HAFNARFIRÐI

Verkefni. LÆKJARKINN 26. HF  
'SÓLSTOFA' (VIÐB. 1.HÆÐ)  
ÚTLIT.

Verk nr. 8822  
Daga. MAÍ 1988  
Teikn. HELGI

Mælikv. 1:100  
Teikn. nr.  
T1.02

*Helgi K. Pálsson*  
HELGI K. PÁLSSON Innanhússarkitekt F.HÍ.

simi (91) 5 22 35