



Samþykkt á fundi bygginga-  
nefndar þ. 5.15.1965


BYGGINGAFULLTRÚINN  
Í HAFNARFIRÐI  
*Sigurður Ólafsson*

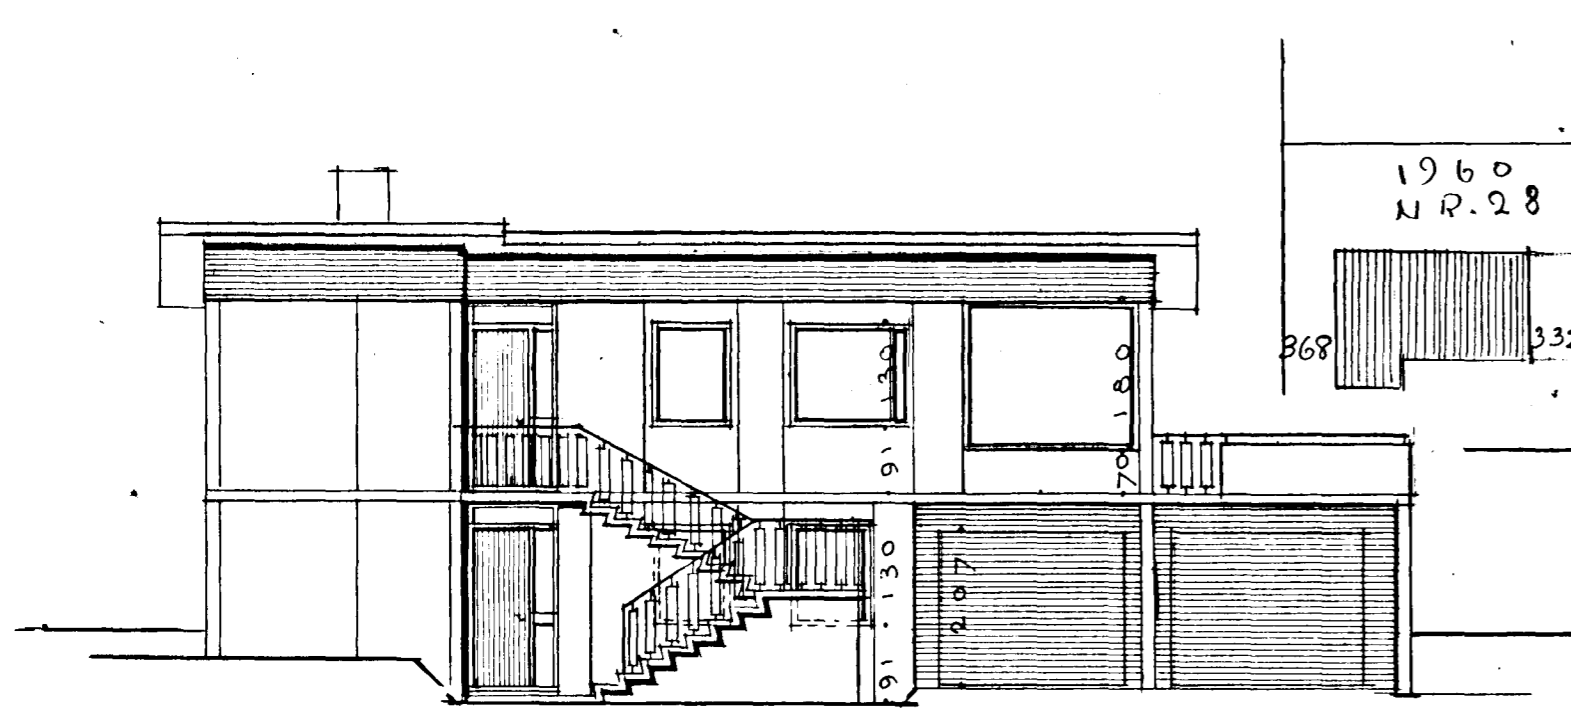


N O R Ð U R

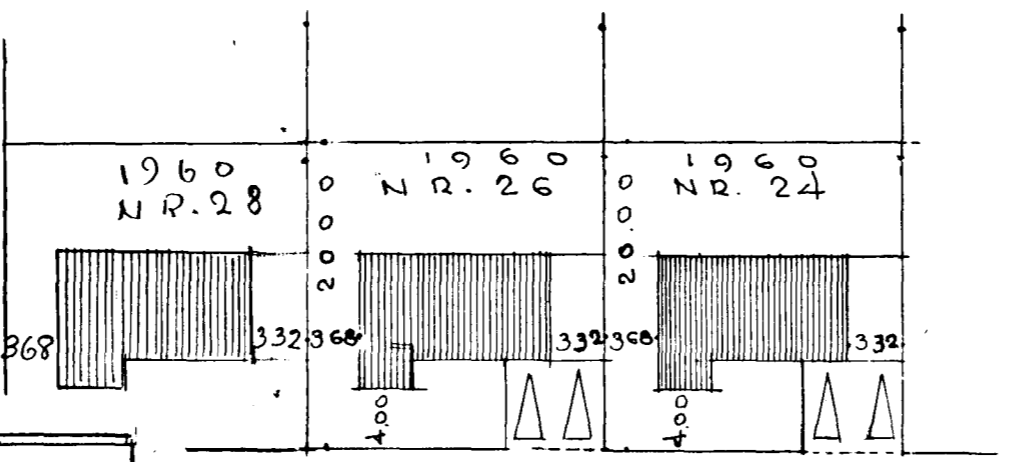


M 1:500  
A F S T A Ð A

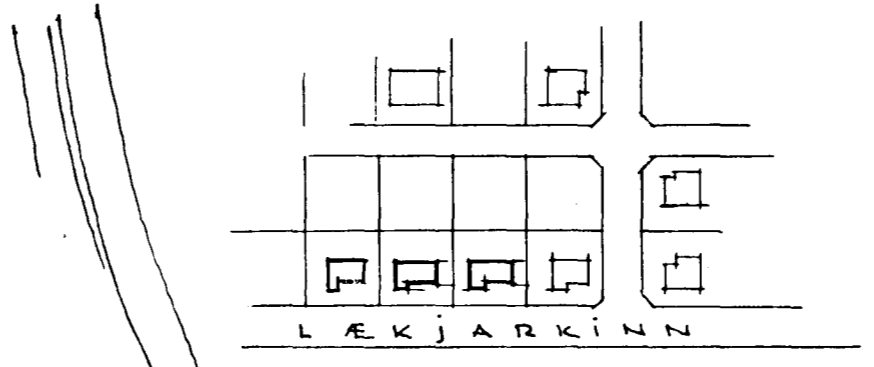


M 1:1000

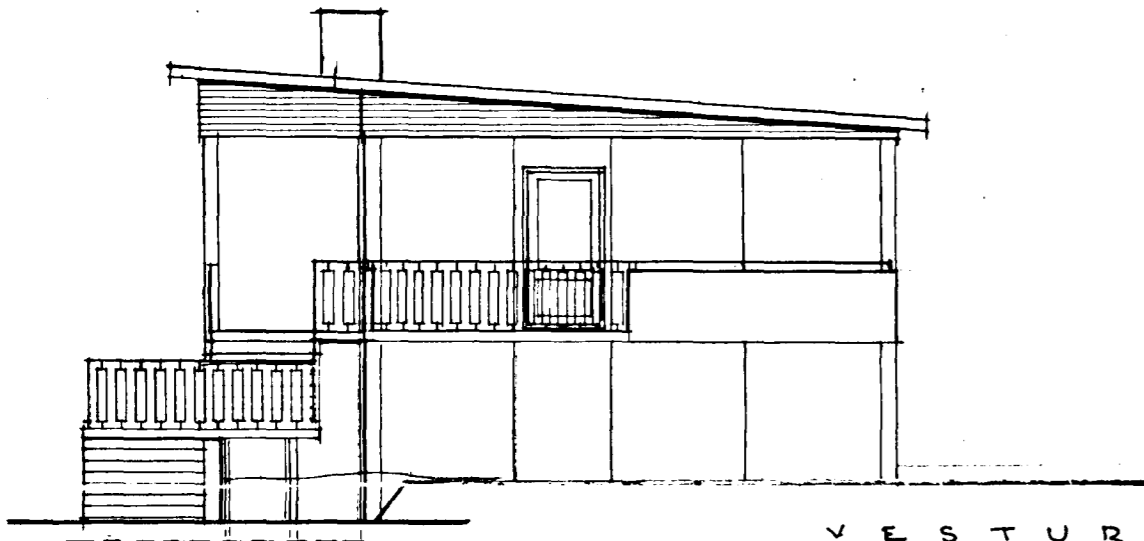

V E S T U R

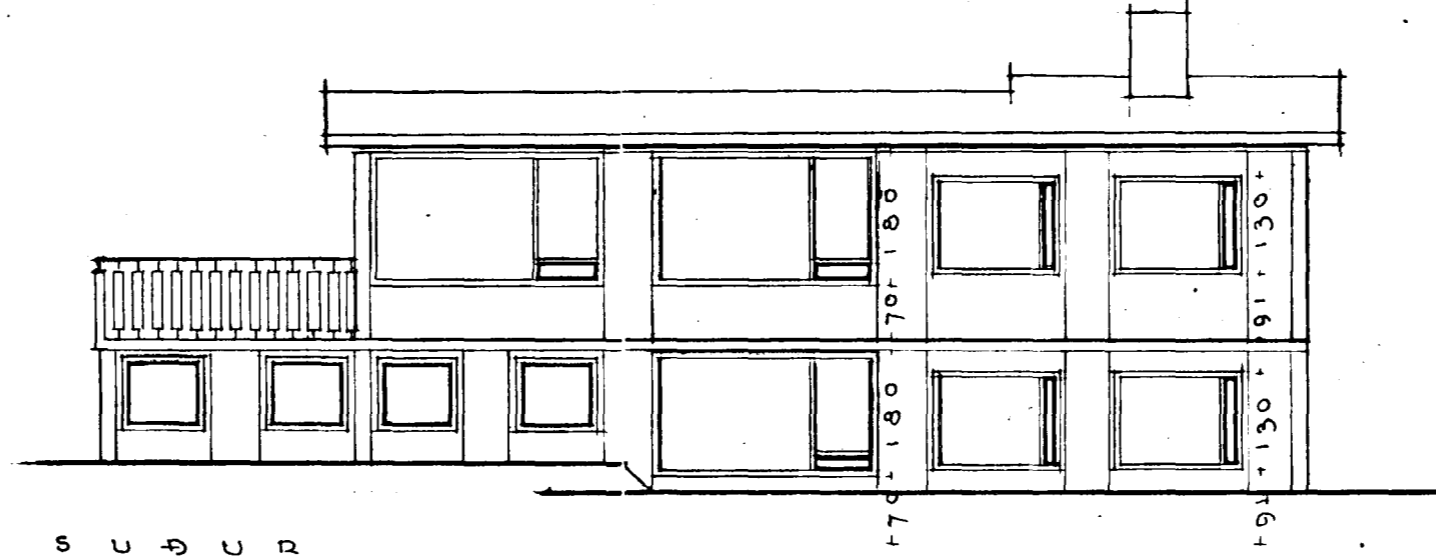


S U Ð U R

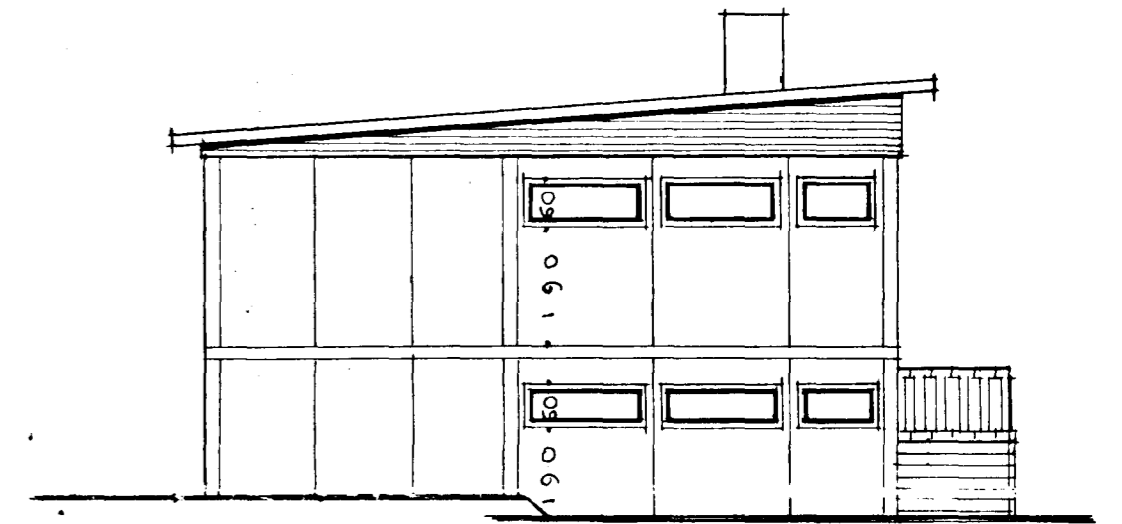


A Æ S T U R

.88.164.77.164.73. 1 5 9 2  
3 0 5 .66 106.77.106.80.106.80


.88.164.77.164.73. 1 2 6 0  
3 0 5 .64 3 0 5 2 3 3 2

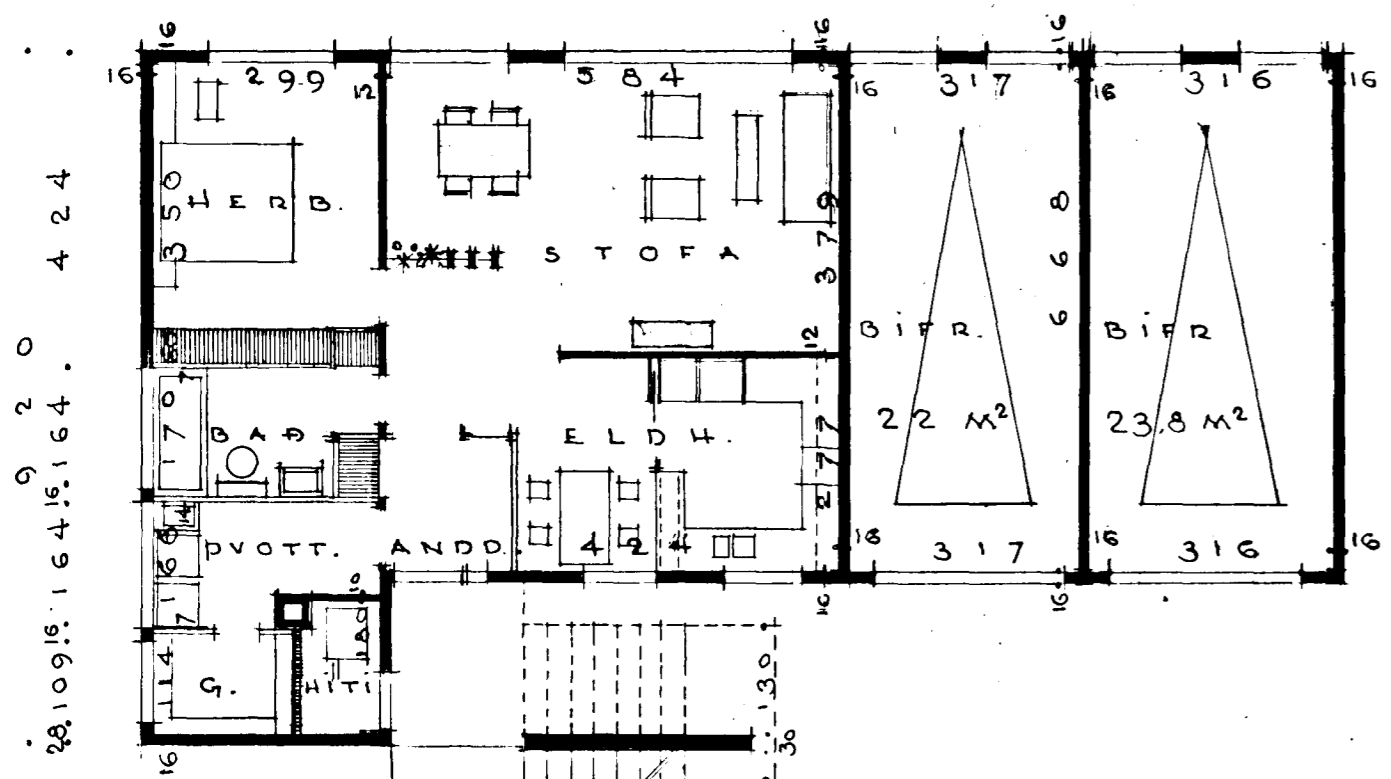

73,4 M<sup>2</sup>  
125.133.109.77.109.63.20 250 20.30 250 32.20  
1 2 6 2

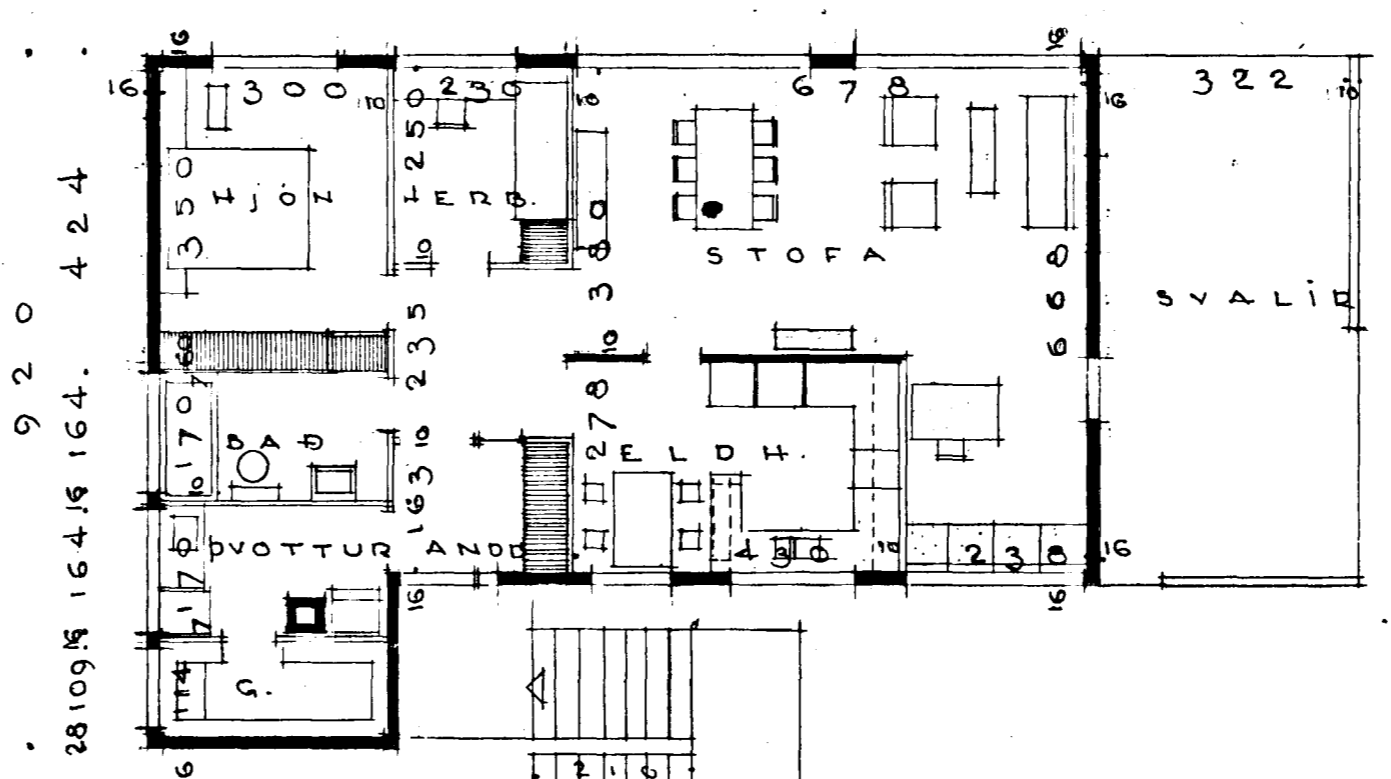

95,4 M<sup>2</sup>  
125.133.109.77.164.67.230.20  
330 9 3 0 332  
2. H A Ð

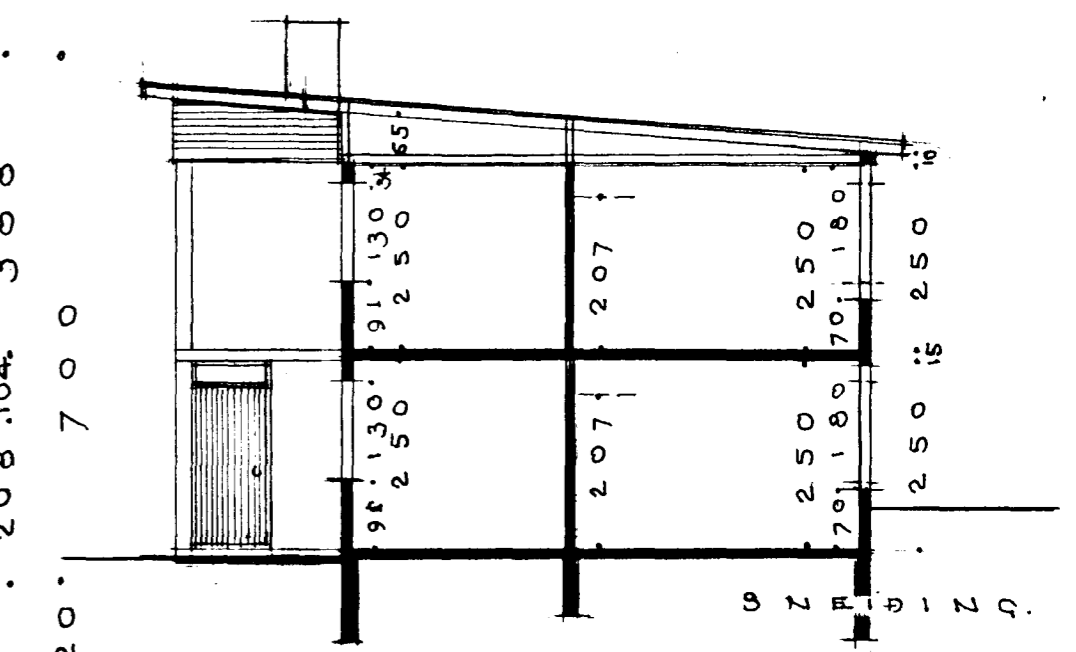

LÆKJARKINN NR 28  
HAFNARFIRÐI

M. 1:100. 1:500 og 1:1000

REYKJAVÍK Í NÓV 1964  
SIGURÐUR GEIRSSON  
ÞÓRIR BALDVINSSON