



GRUNNMYND 1 : 50

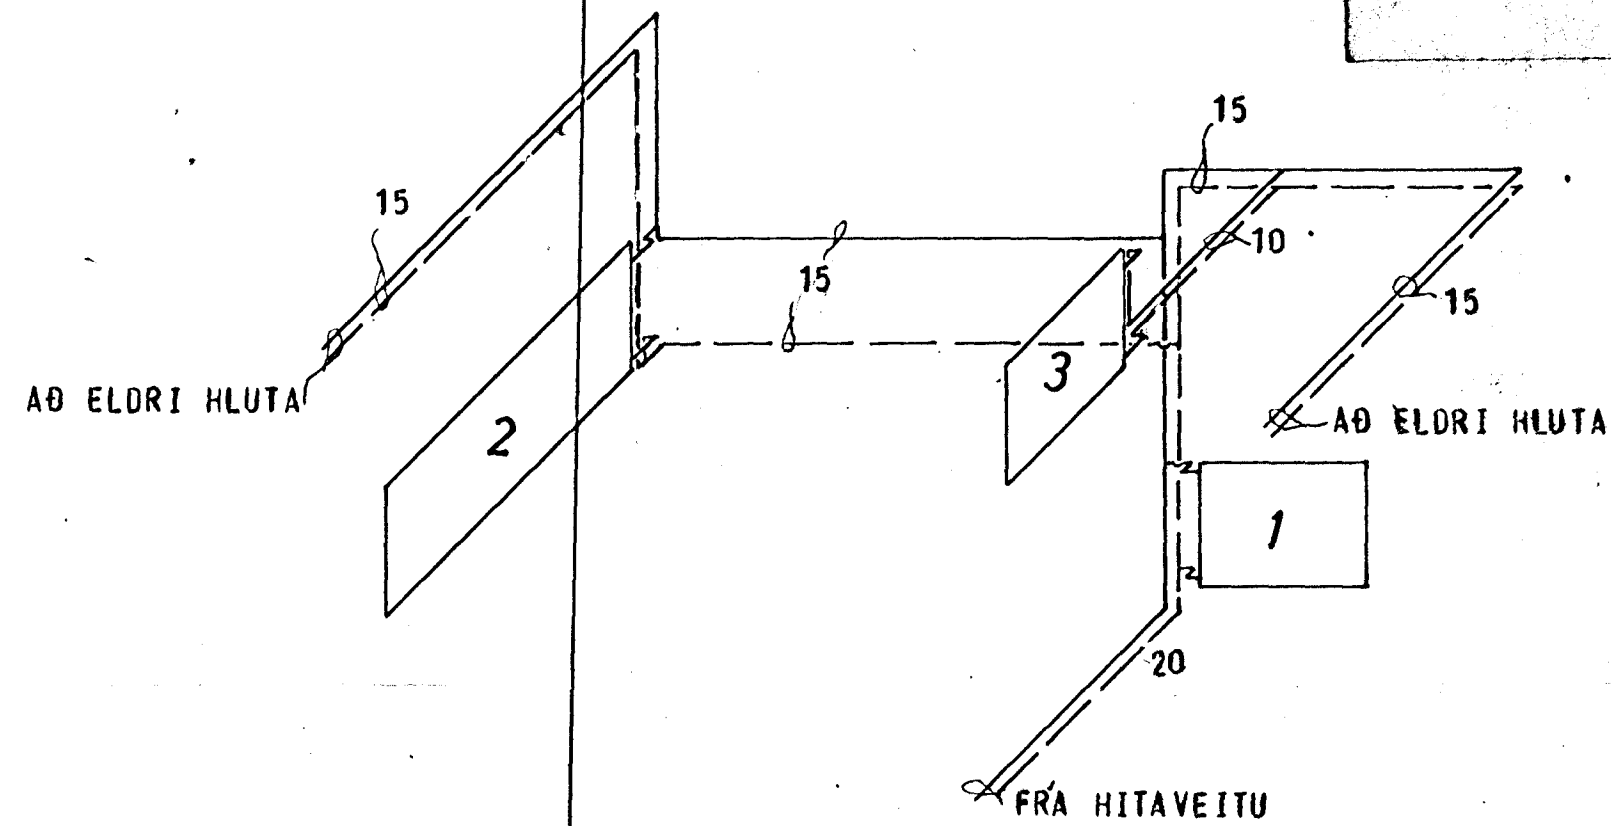

KERFI 1 : 50

SKYRINGAR:  
REIKNAD ER MED OFNUM SJA OFNASKRA  
STILLIHNE OG LOFTSKRUFU A ÖLLUM OFNUM  
DANFOSS RAVL LOKAR A ÖLLUM OFNUM NEMA

ÞAR SEU DANFOSS FJVR PÍPUR VENJULEGAR SVARTAR  
SKAL MÁLA MED ASFALTMALNINGU OG EINANGRA  
MED MINNST 20 mm GLERULLARHÖLKUM OG  
VEFJA MED PLASTDÚK.  
VEGGJAEINANGRUN A.M.K. 2 1/2" PLAST.  
ÞAKEINANGRUN A.M.K. 4"  
TVÖFALT GLER I GLUGGUM.  
PÍPUR LIGGI I EINANGRUN ÚTVEGGJA EDA  
I GÖLFRAUFUM.  
—— TAKNAR RAS (HEITAR PÍPUR)  
- - - - - BAKRAS (KALDAR PÍPUR)

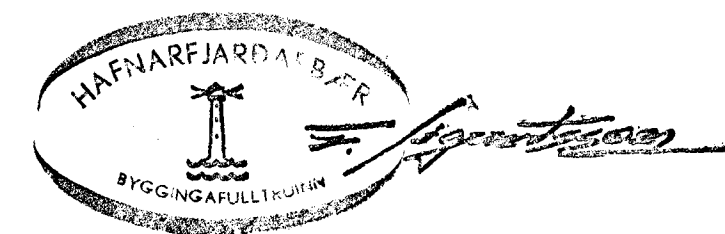

LANGEYRARVEGUR 14	MÆLIKVARÐI 1 : 50	VERK	TEIKN NR 3.1
HITALÖGN GRUNNMYND OG KERFI	Hannað: HS Teiknað: JS	Yfirfarið: Samb: JB	DAGS FEB. '77
JÓHANN GUNNAR BERGPÓRSSON VERKFR MVFI STRANDGÖTU 11 — HAFNARFIRÐI — SÍMI 53315	BREYTT		