



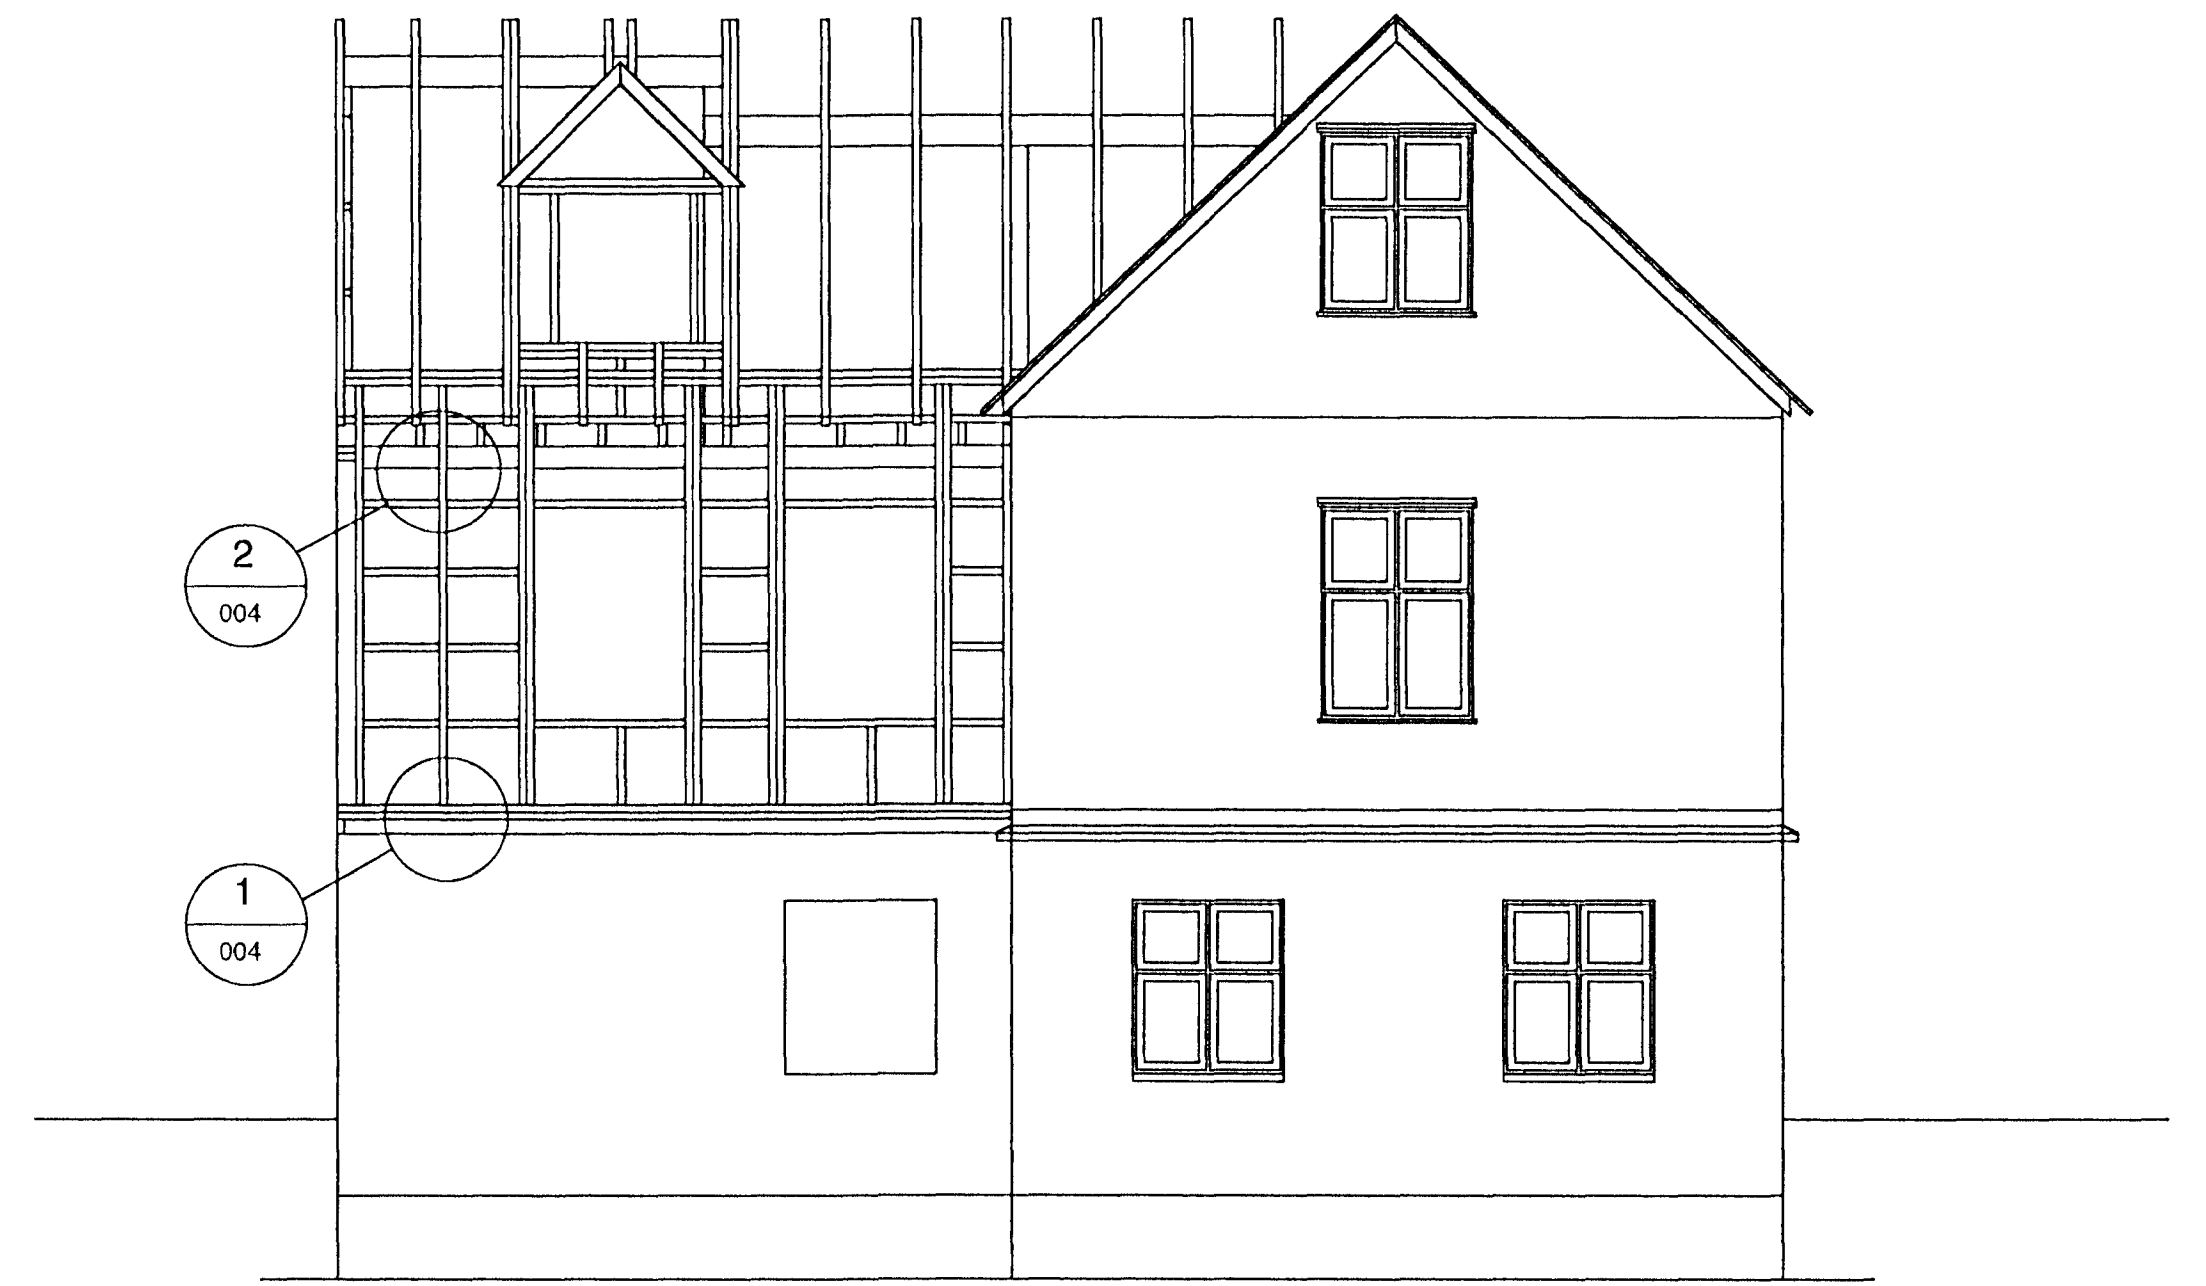


E SNID  
001 M=1:50

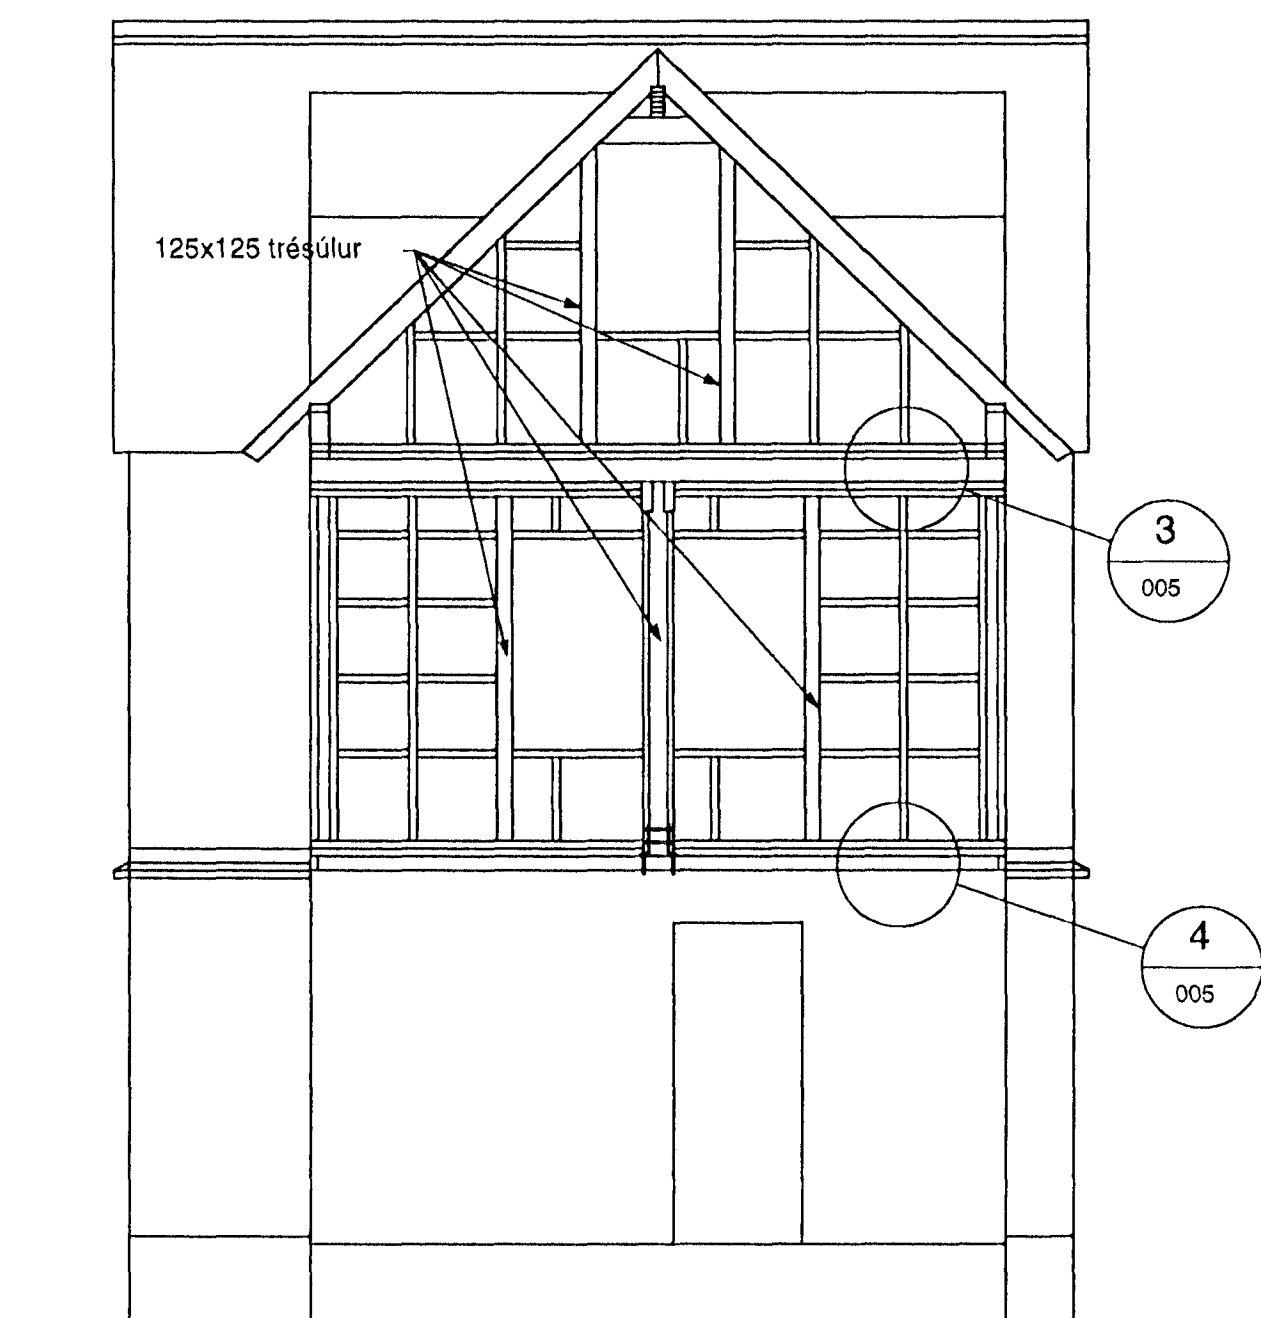

F SNID  
001 M=1:50



G SNID  
001 M=1:50

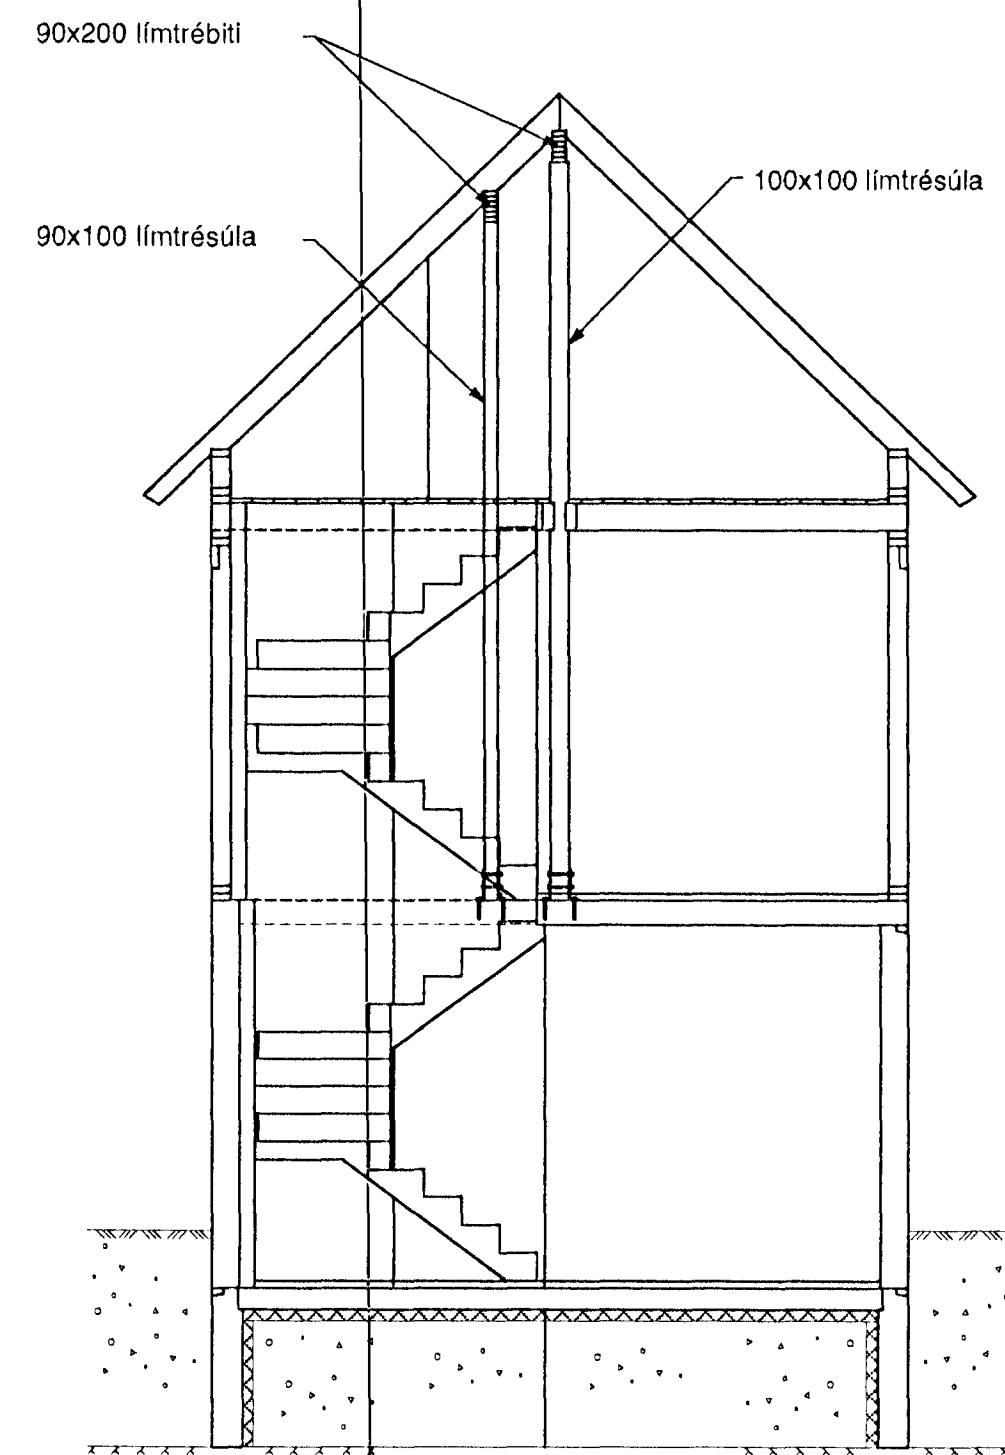

H SNID  
001 M=1:50

SKÝRINGAR SJÁ TEIKN. NR. 001

Timburgrind viðbyggingar:

Stoðir og reimar: 50x125  
Gólfbitar: 50x175  
Þaksperrur: 50x175

Utan á timburgrind neglist 12 mm vatnsl. krossviður c/c 100 til afstífging.

Byggingarfræðistofa  
Alfreð þórunn  
75  
52  
Sigurður Haldrason

LANGEYRARVEGUR 16 HAFNARFIRÐI		VERKFRÆÐISTOFA SUBURNESJIA EHF HAFNARGÖTU 58 230 KEFLAVÍK Símar: 421 5035 & 421 4766 Fax: 421 1660	
HANNAÐ HHU	TEIKNAD IFU	VÍSS 09.10.99	DAGS 09.10.99
KVARNÚM 1:50		NR 0199 -003	

LANG003