

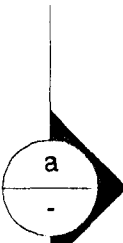
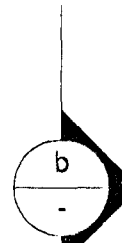
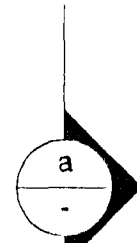
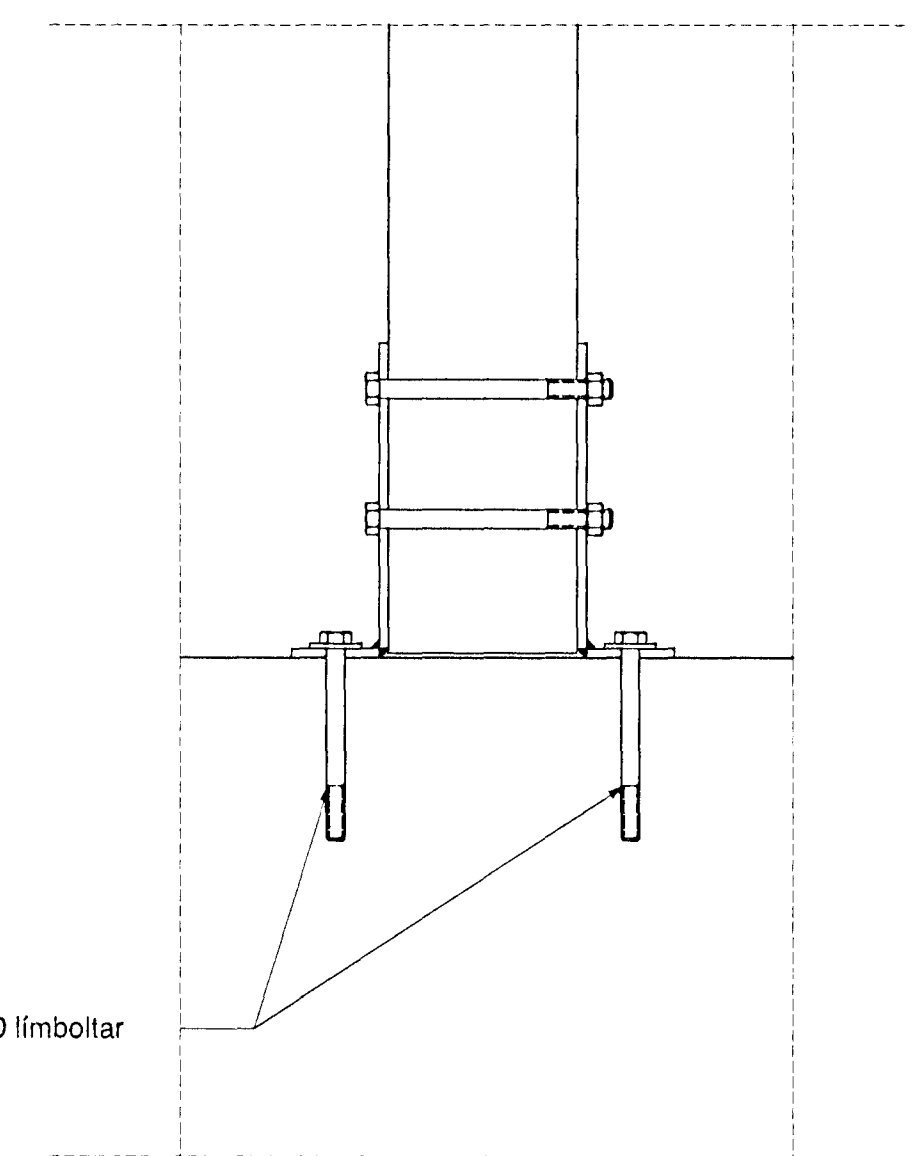
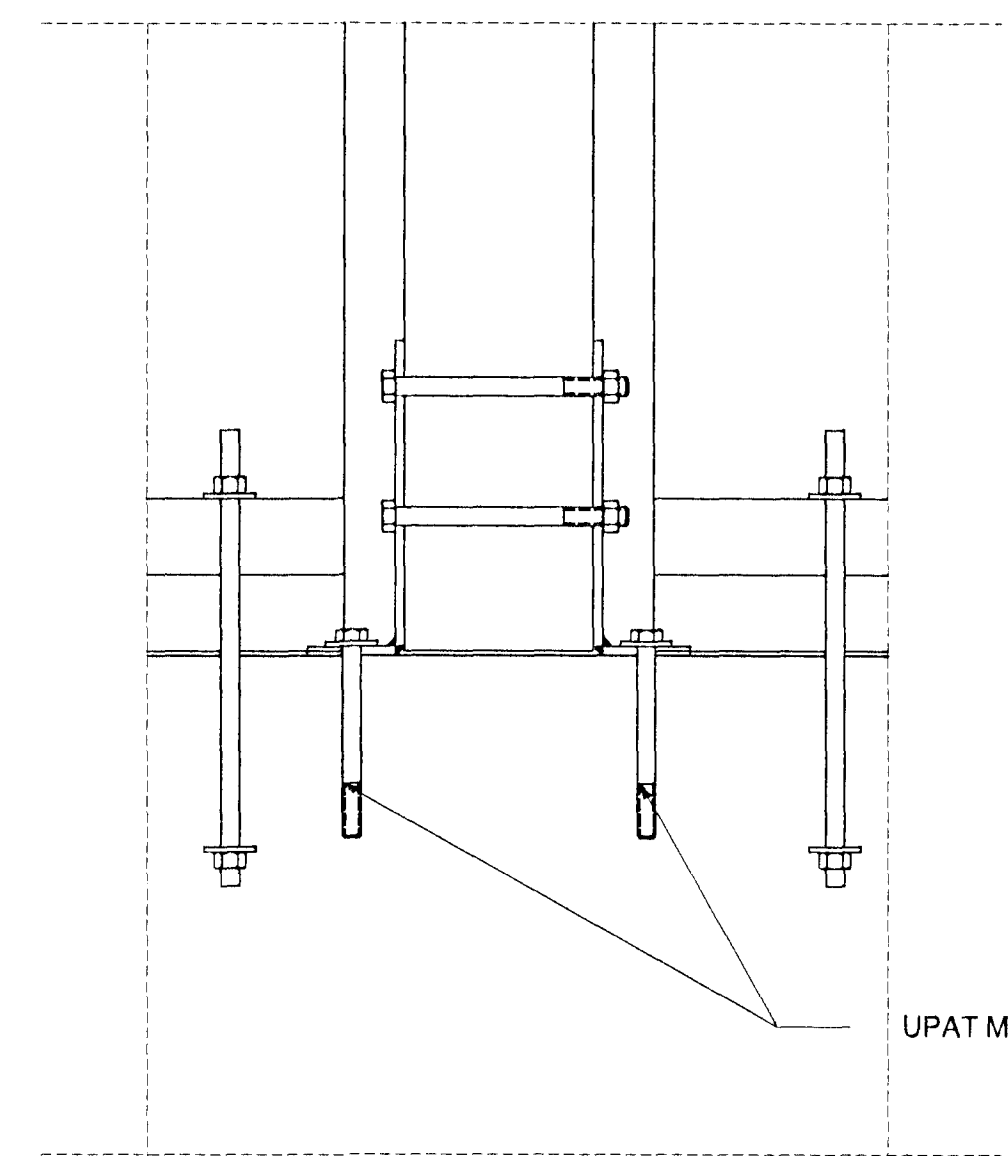
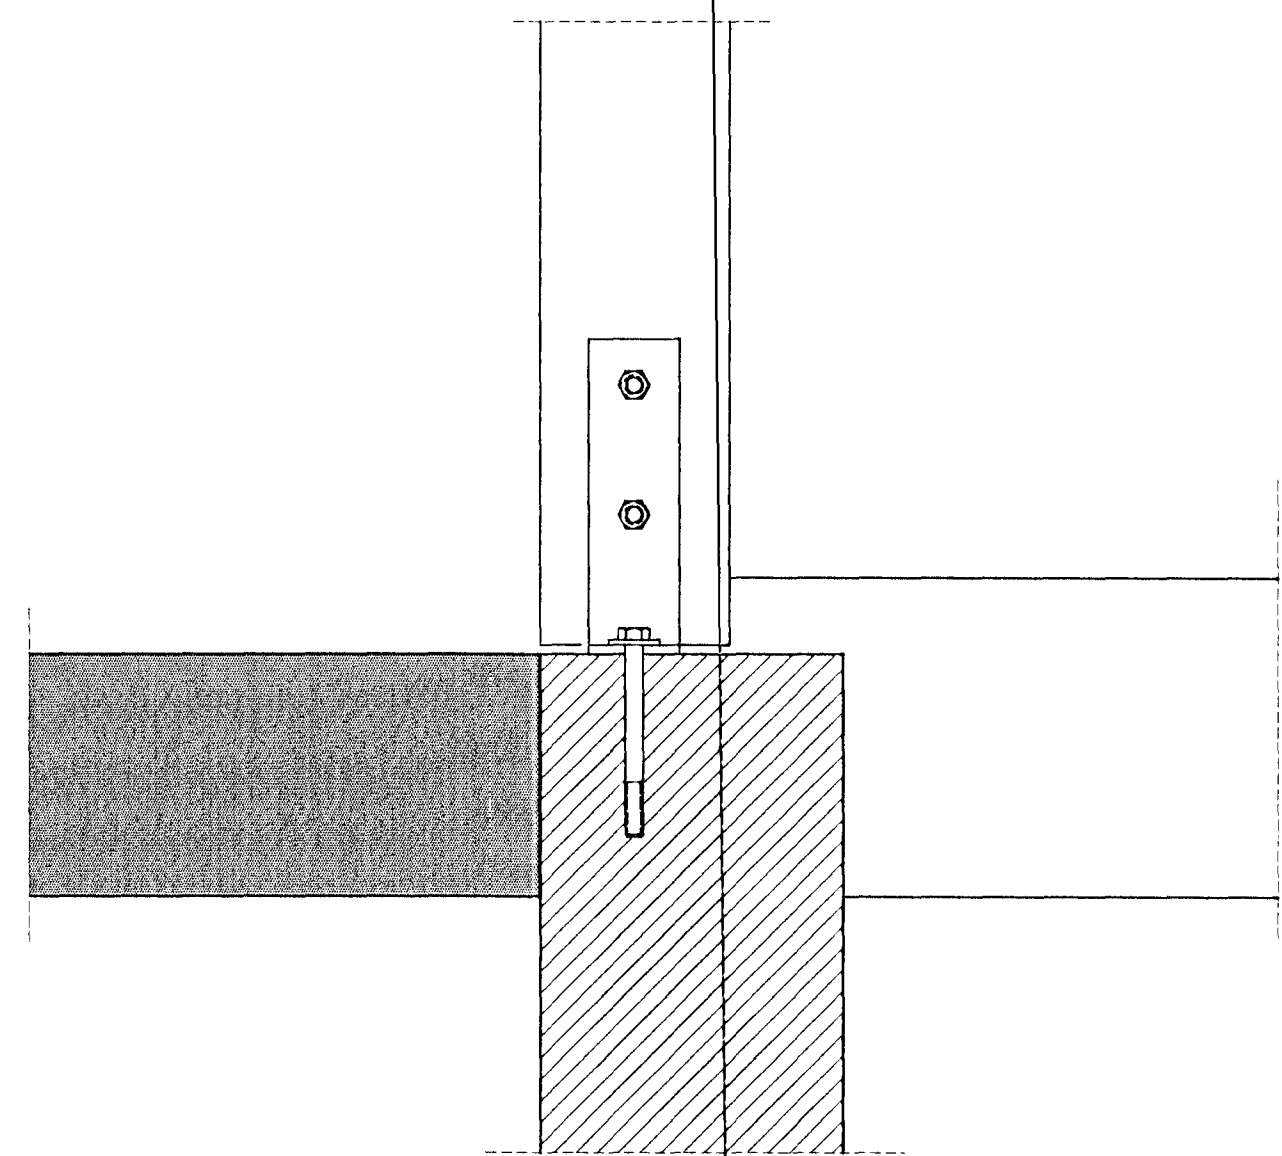
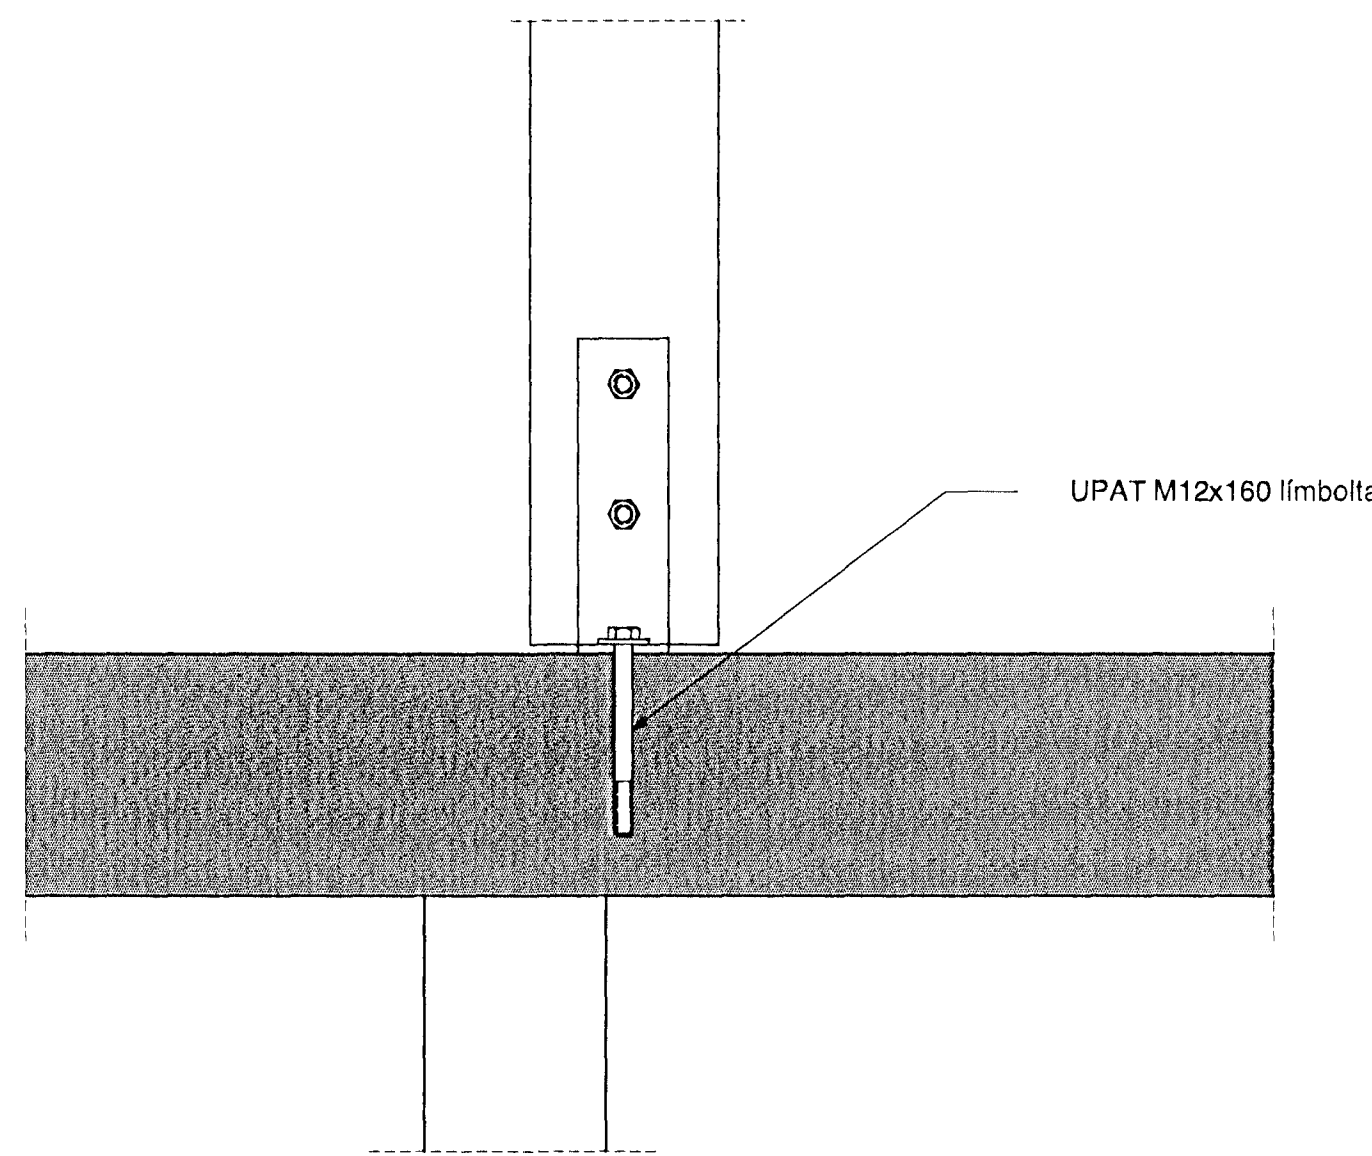
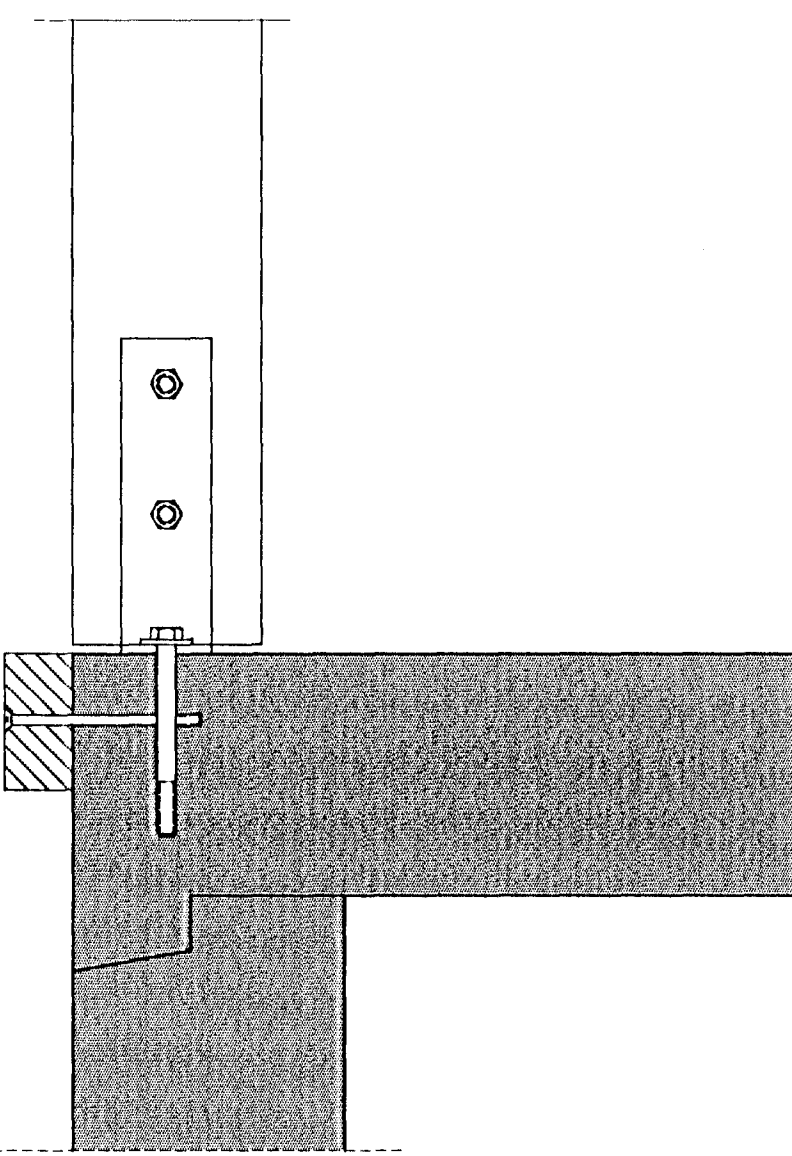
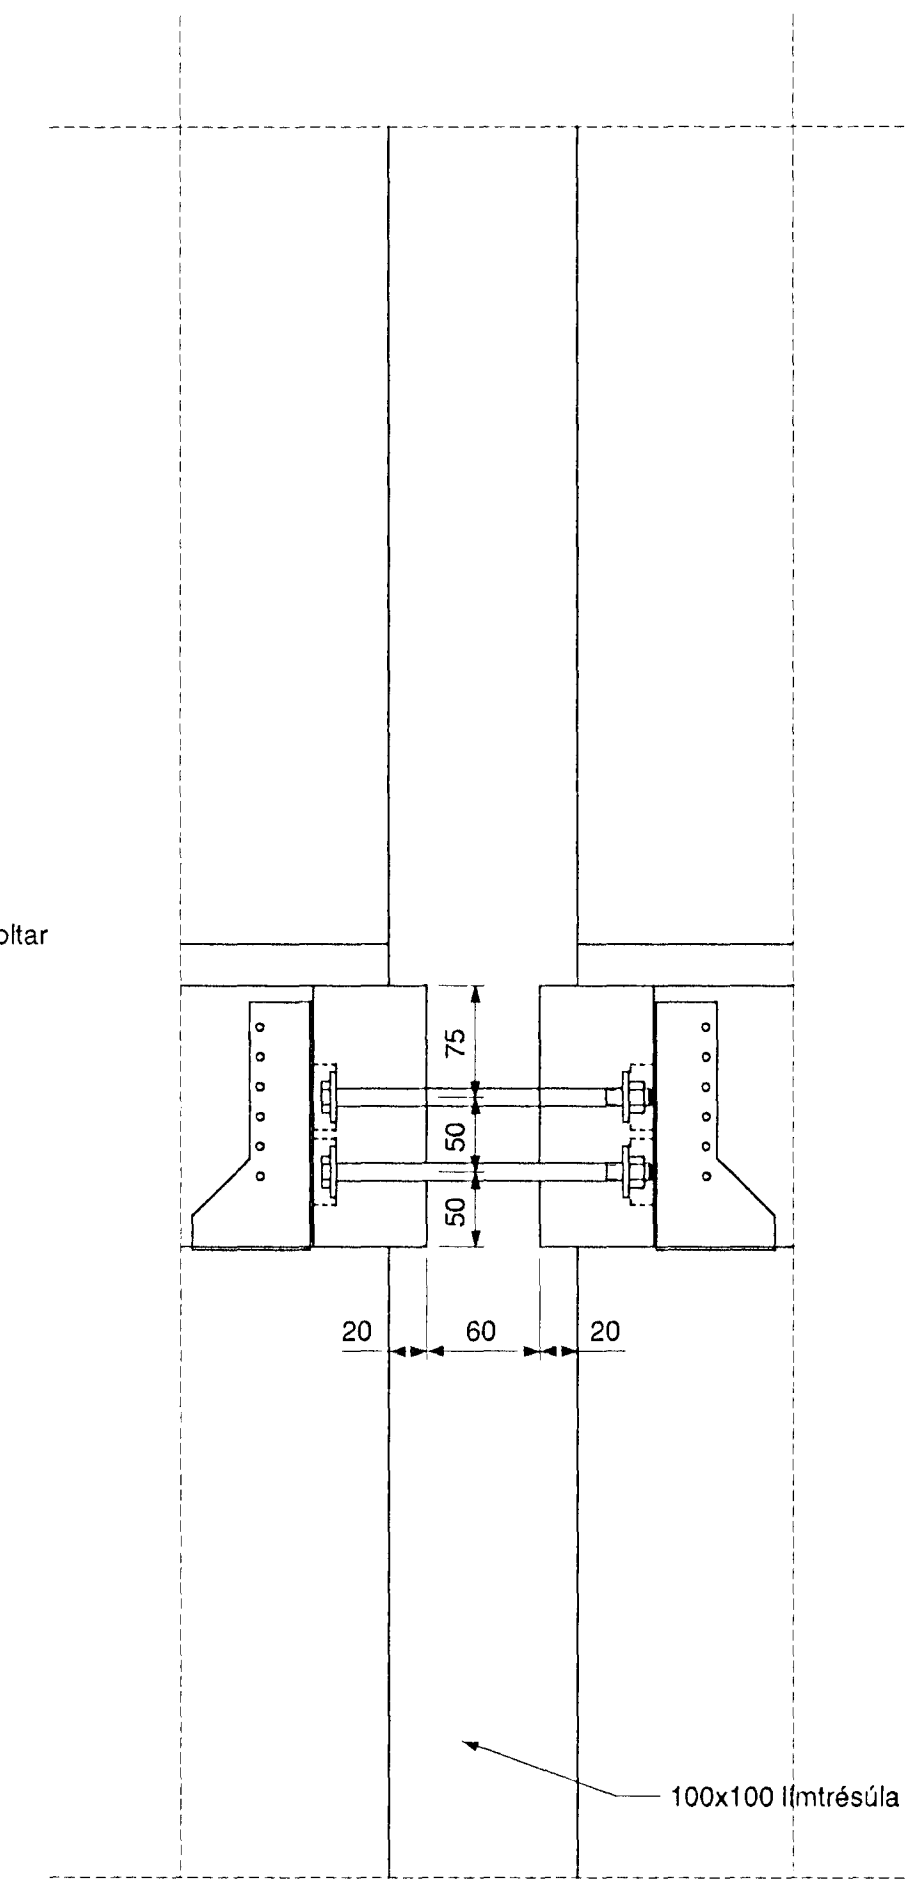
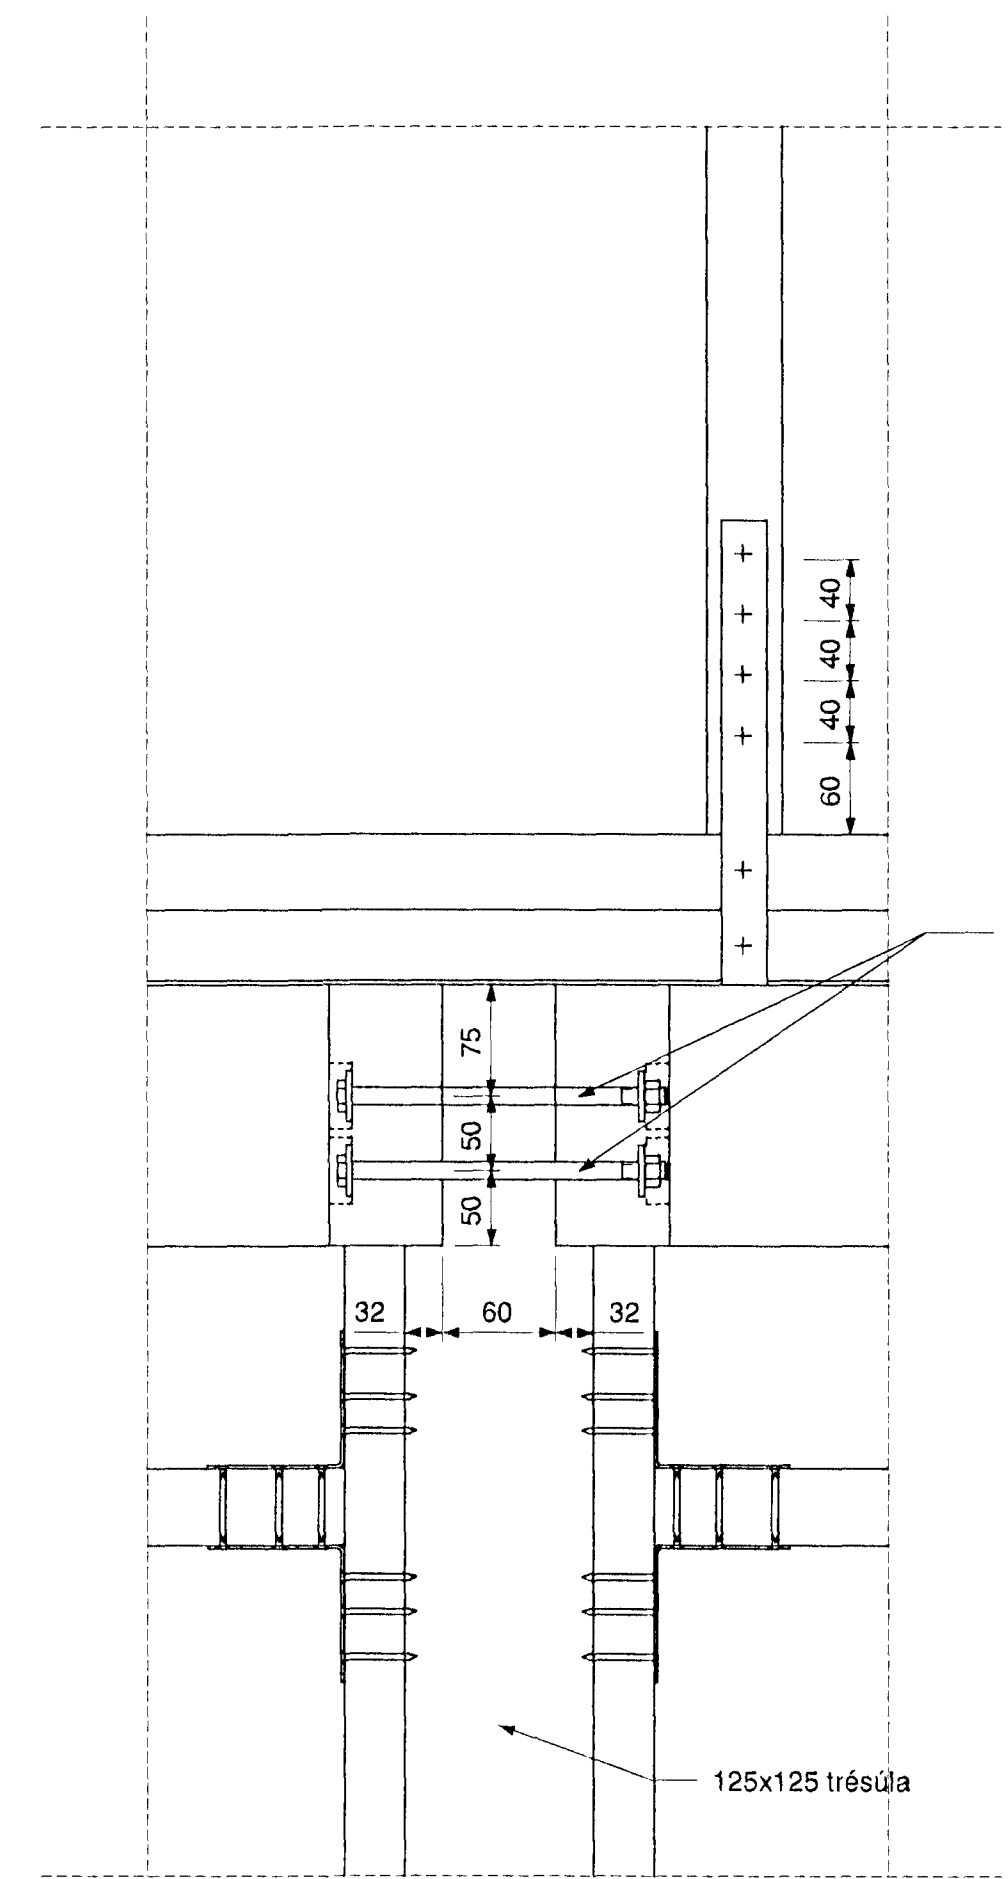
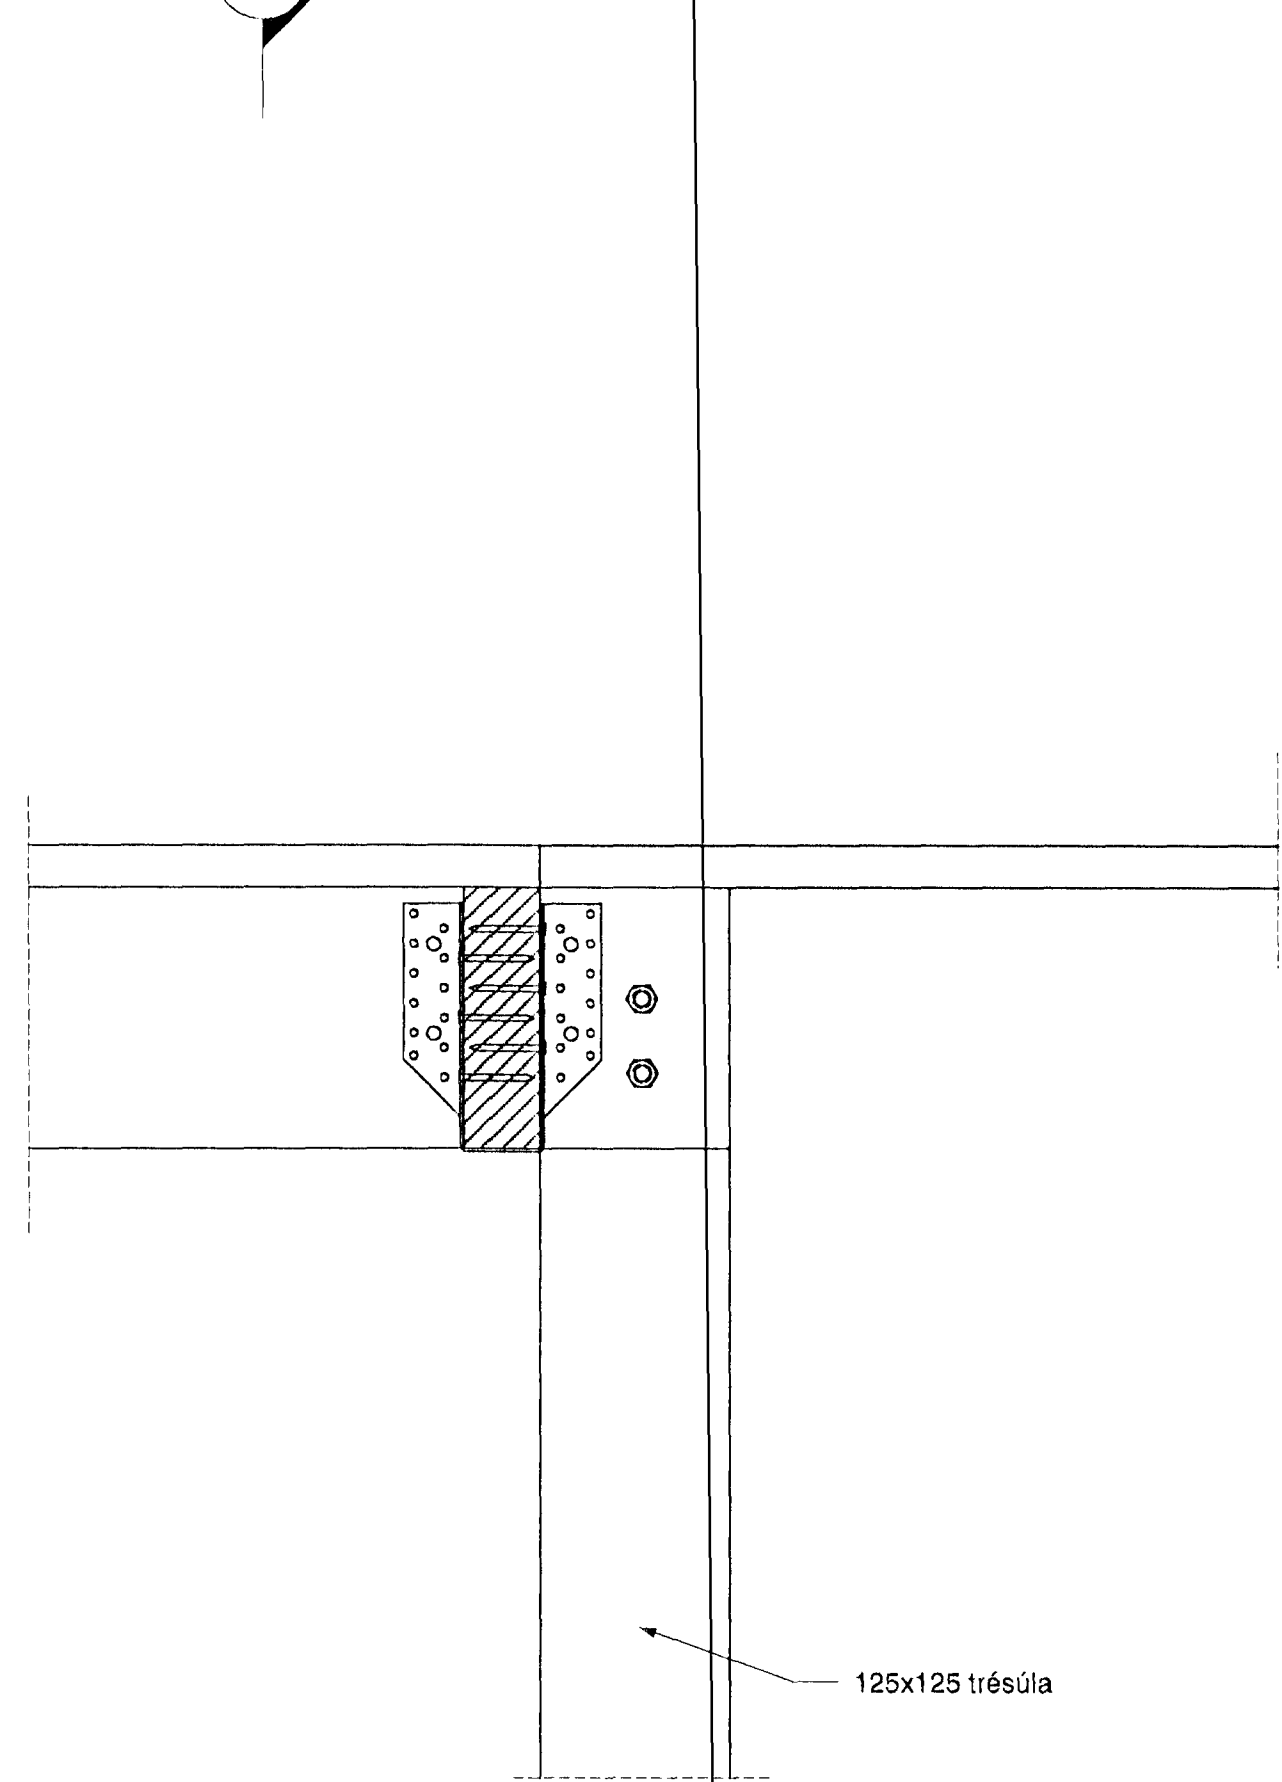
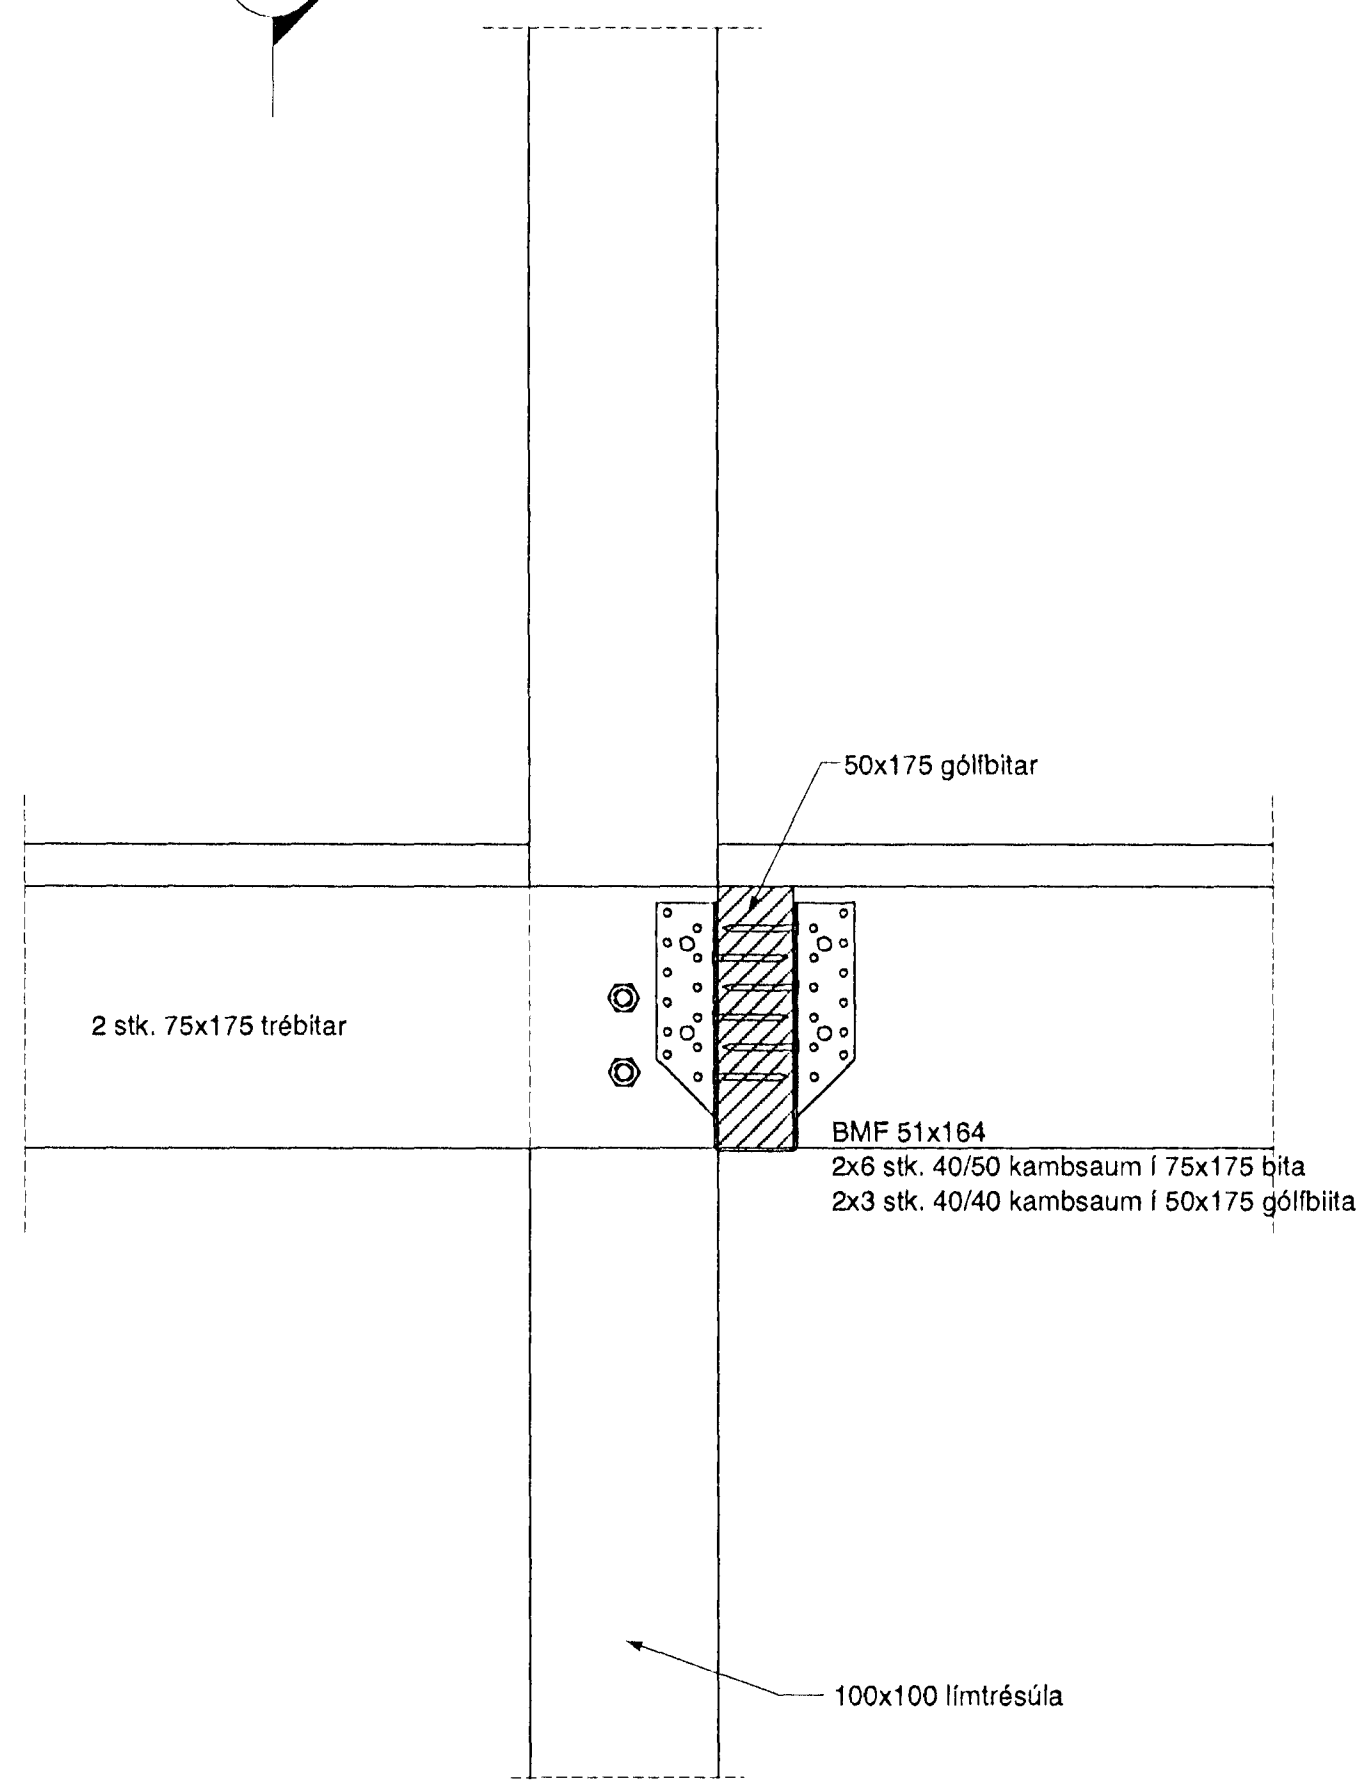


Sbr.

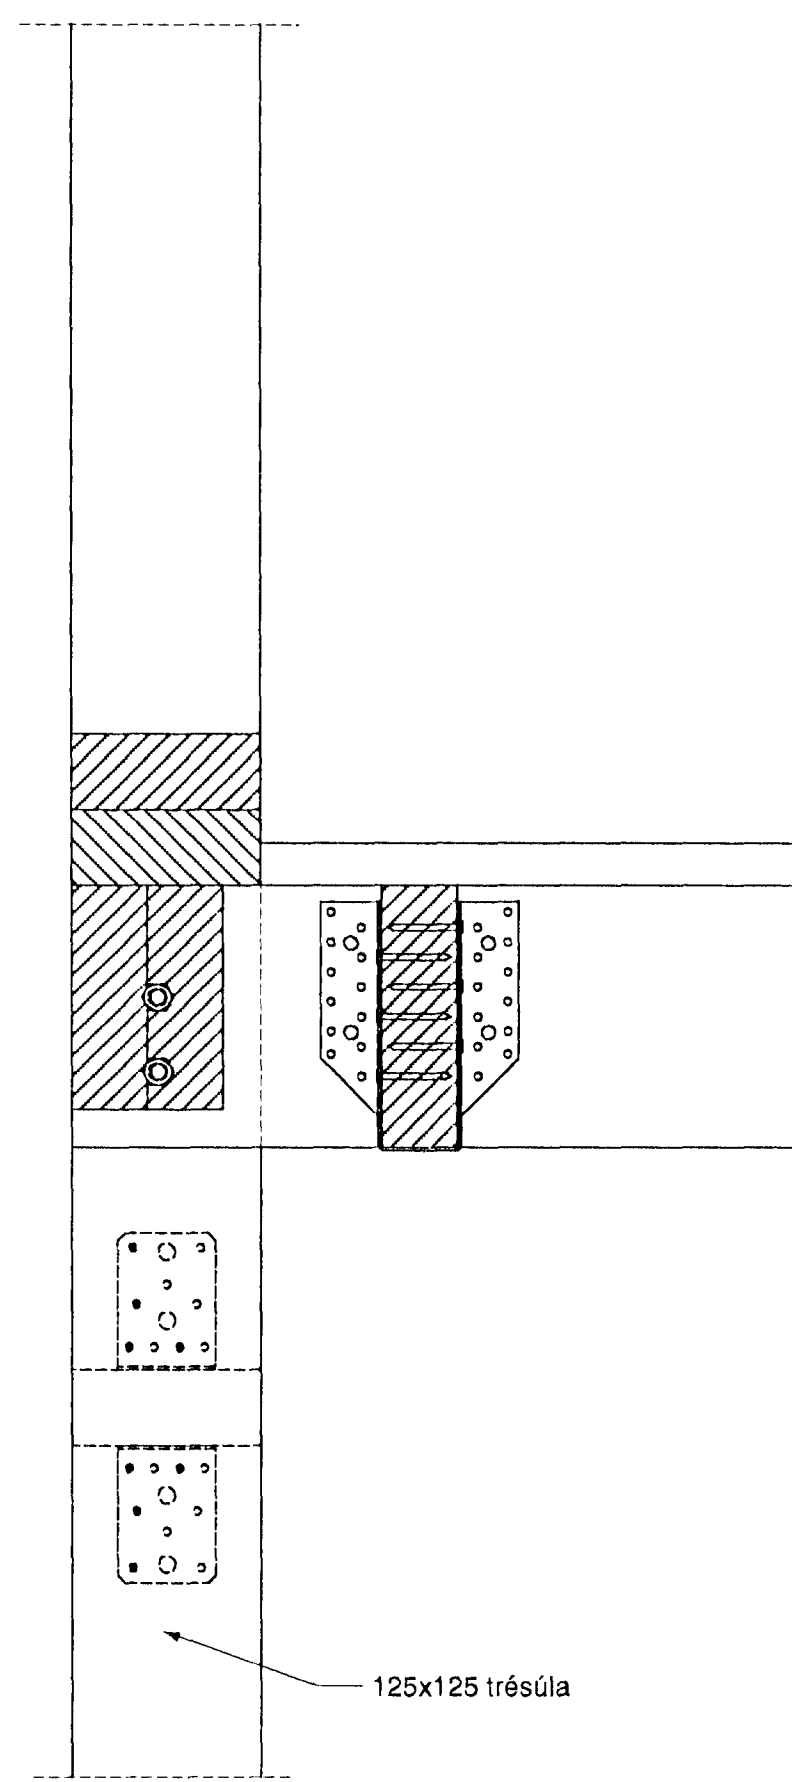

I SNID
001 M=1:5

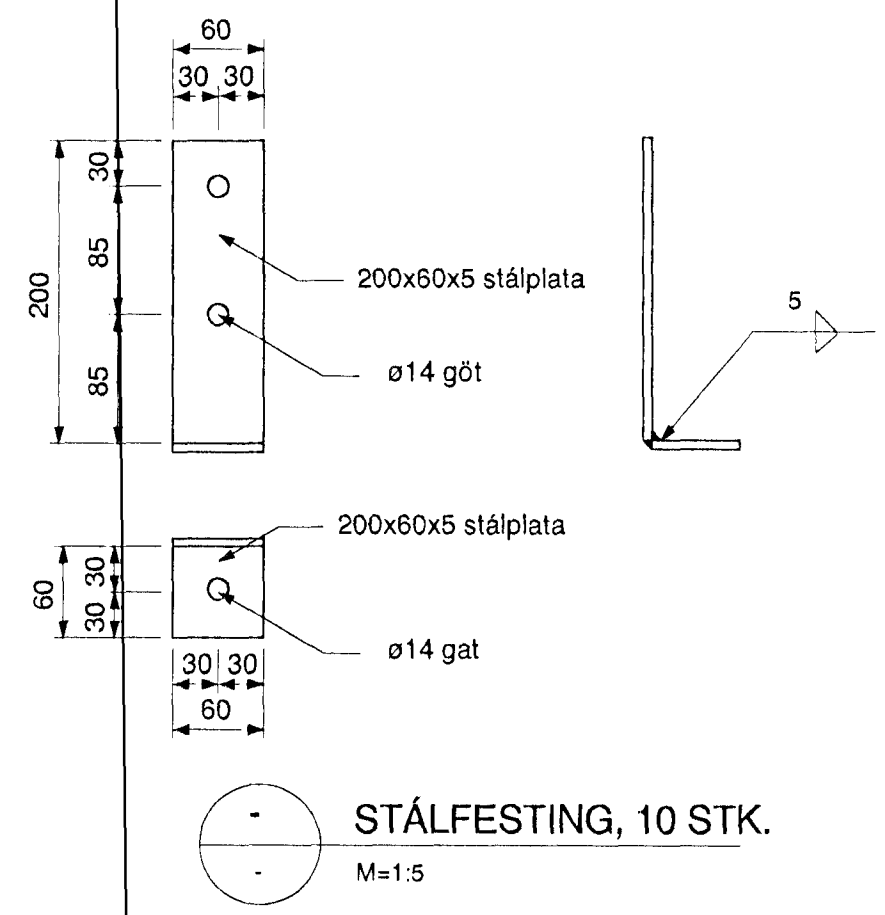

a SNID
M=1:5

b SNID
M=1:5

Byggingarstjórnun
Alfreitt Þórunn
Sigrún Þórunn
Sigrún Þórunn

LANGEYRARVEGUR 16 HAFNARFIRÐI		VERKFRÆÐISTOFA SUÐURNESJIA EHF HAFNARGÖTU 58 230 KEFLAVÍK Símar: 421 5035 & 421 4766 Fax: 421 1660	
HANNAÐ HJU	TEIKNAD HJU	YFRF HJU	DAGS 09.10.99
KVARNÍ 1:5		NR 0199 -006	

LANG006